

Date:

Permit No. 08-65

TOWN OF ACTON

APPLICATION FOR PERMIT TO CONSTRUCT WITHIN A PUBLIC WAY

This application must be submitted not less than five (5) days prior to any Construction within a public way.

Notice 24 hours in advance of any construction must be given to the Town Engineer.

- 1. Permittee: NationalGrid Address: 52 SECOND AVE, WALTHAM, MA 02451
- 1A. Telephone #: 781-466-5918
- 2. Location of Proposed Construction: 10 Lillian Rd
- 3. Purpose of Construction: INSTALLATION OF NEW GAS SERVICE
- 4. Length of Cut: 15'
- 5. Width of Cut: 1.5'
- 6. Width of Existing Pavement:
- 7. Type of Existing Roadway Surface: Asphalt Type of Curb:
- 8. Type of Existing Sidewalk Surface:
- 9. Date of Street Opening: From
- 10. For Work Involving Excavations: Dig Safe Number 2008 420 3013

I, the undersigned, hereby declare that I have read and agree to the Town of Acton Specifications for Regulating Construction with Public Ways dated January 8, 1991. I have deposited the required bond with the Town of Acton, and I covenant and agree that the Town may deduct from this amount the cost of repairs to the road surface, curbs, shoulders, walls or other features within the right-of-way including replacing bounds if not completed by me to the satisfaction of the Town Engineer within the specified time.

Special Instructions:

Signature of Applicant:

Tanya Freeman

See the attached special conditions + plans

Permit Issued: Date 10/20/08


By: *[Signature]*

Application Denied: Date

By:

Work Inspected and Approved: Date

By:

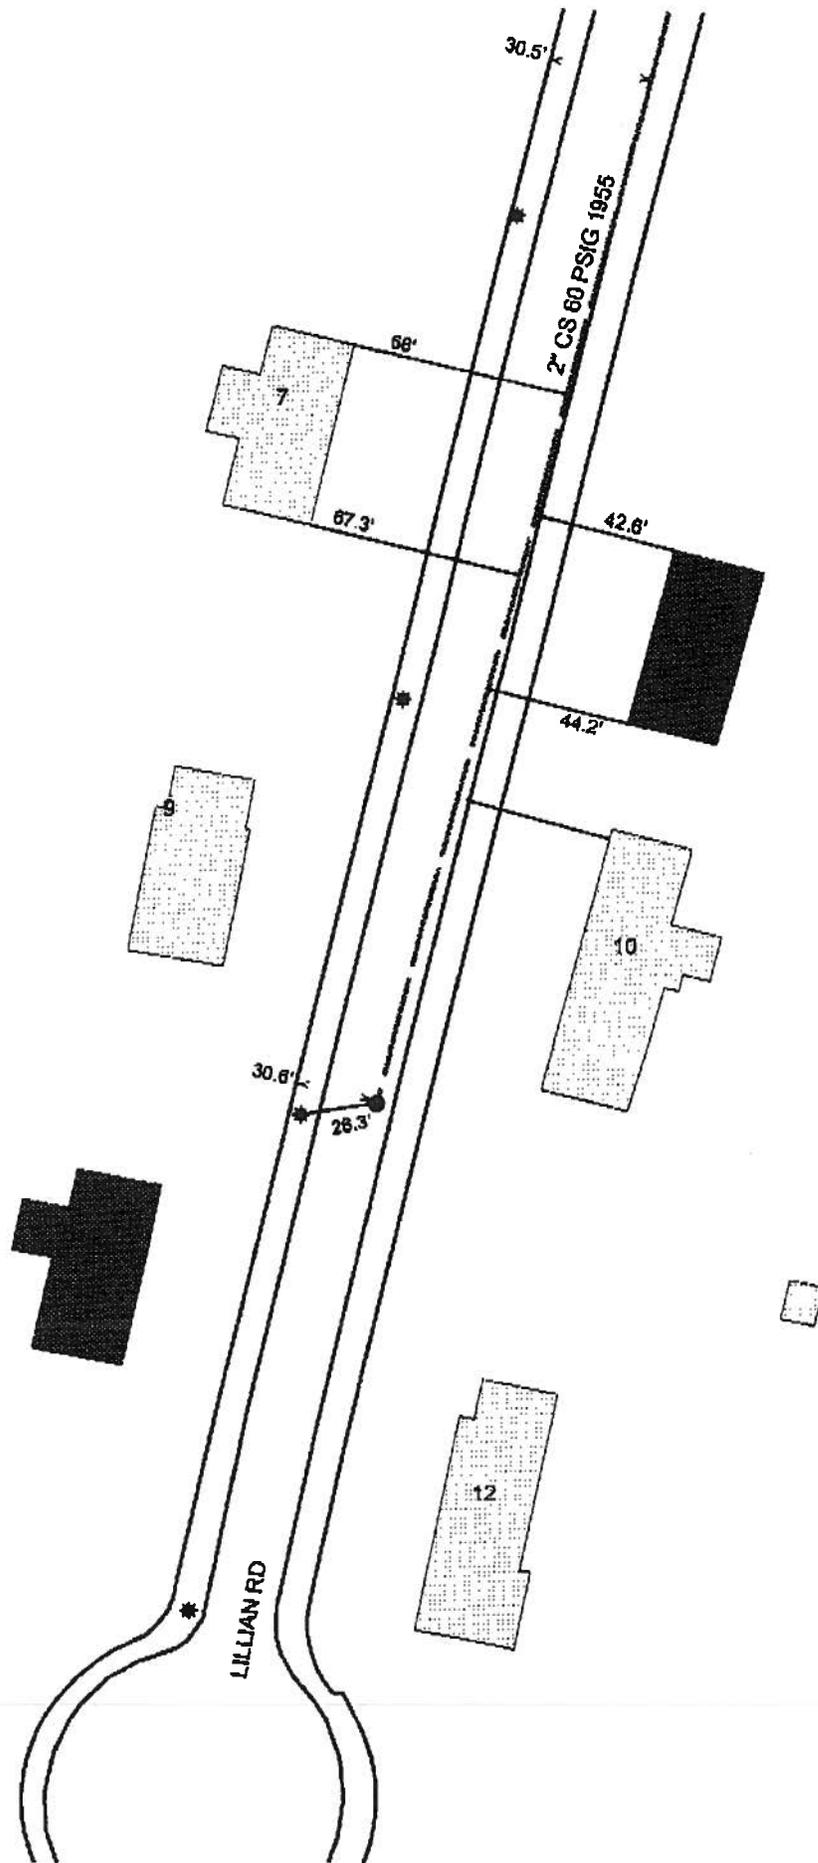

Special Conditions
Relating to
Permit to Construct Within a Public Way # OK - 65
Location: 10 Lillian Rd

Construction Methods:

All construction shall meet the standards set forth in the **Town of Acton Specifications For Regulating Construction Within Public Ways** dated January 8, 1991.

Any sidewalk reconstruction shall be in accordance with the Architectural Access Board requirements set forth in **521 CMR**.

Inspection Schedule:

The contractor is responsible to contact the Acton Engineering Department 24 hours in advance of the start of any excavation and/or necessary inspections. (978) 264-9628

Survey Plans¹: Plan 179 of 1957 (lot 4k)

¹ If any survey markers (i.e. stone bounds, iron pipes, drill holes in stone walls, etc...) are damaged or destroyed during construction, the Permittee will be required to hire a registered land surveyor to reset the monuments and certify the new locations.

Road Pavement²: 1990

²The cutting of road surfaces less than 3 years old will not be permitted, unless final patching is done with infrared patching equipment.

No work is allowed to take place within the road pavement between November 15th & March 15th (Special Winter Regulations apply during these months).

Traffic:

Police Details as required by the Acton Police Department (978) 264-9638

No work is allowed to take place within the road during the AM & PM peak travel times, unless approved in advance by the Acton Engineering and Police Departments.

Public Shade Trees:

Any work within the dripline of a public shade tree (MGL Ch 87) will be subject to approval by the Acton Tree Warden – (978) 264-9629

Land in
LITTLETON AND ACTON
 Plan showing change in Lot 4B and 4D

Horace F. Tuttle, C.E. May 14, 1955.
 Compiled from plan recorded Middlesex Reg. of Deeds, So. Dist.
 Book 8211 Page End.
 Revision


by Harlan E. Tuttle, Surveyor.
 Scale 80 feet = 1 inch January 28, 1957.
 See Plan Book 8507-End

(Original on file.)
 (Scale of this plan: 1 in. = 120 ft.)

ACTON PLANNING BOARD
 Approval under the Subdivision Control
 Law not required Chap. 41, Sec. 81 P.
 A C Kretschmar
 H W Flood
 F S Whitcomb

1/28/57

LITTLETON PLANNING BOARD
 Approval under the Subdivision Control
 Law not required Chap. 41, Sec. 81 P.
 James R. Bakker
 Allen J. Hathaway
 George A. Stanford

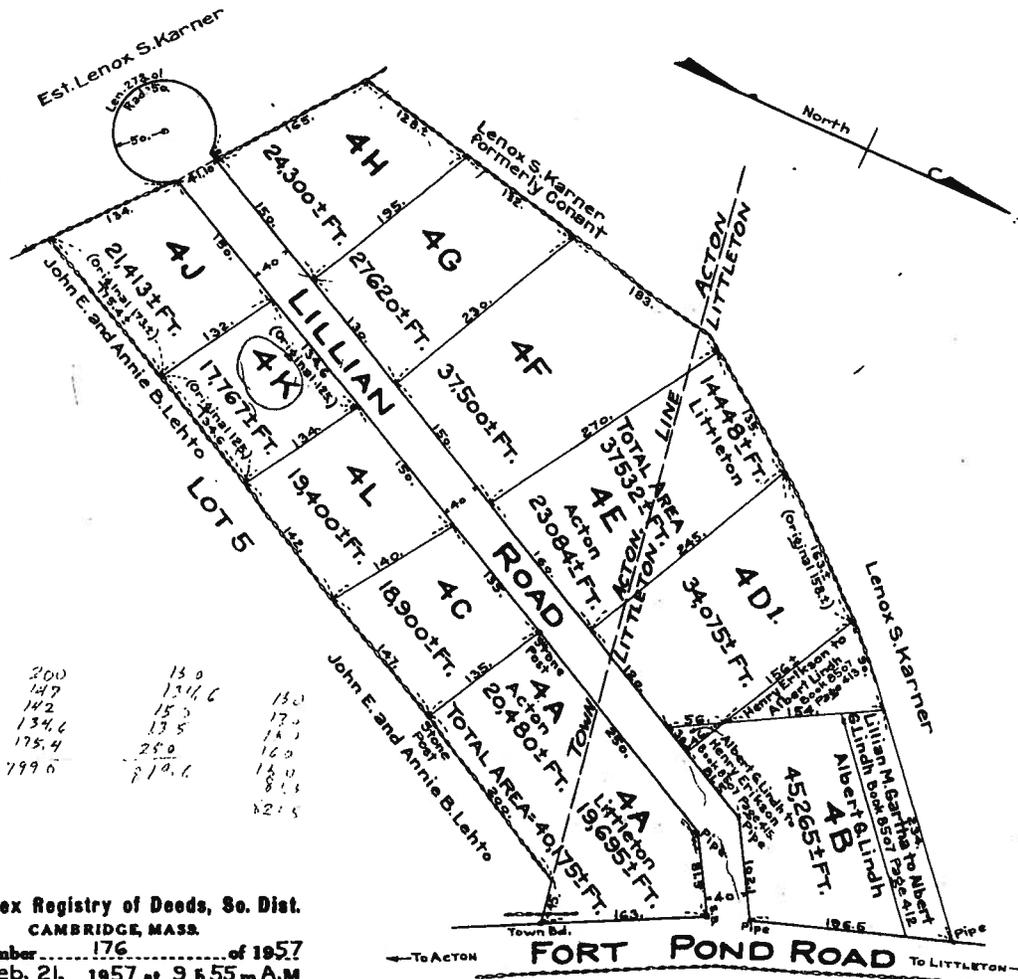

200	130	130
149	134.6	170
142	155	160
134.6	135	160
175.4	250	160
799.6	219.6	160
		215

Middlesex Registry of Deeds, So. Dist.
 CAMBRIDGE, MASS.
 Plan Number 176 of 1957
 Rec'd. Feb. 21, 1957 at 9.55 A.M.
 with Deed
 Henry Erikson
 Henry J. Moulton Jr. et ux.
 Recorded, Book 8907 Page 45
 Attest *William B. Bailey* Register.