

6/18/2009

PERMIT NO. 09-16

TOWN OF ACTON

APPLICATION FOR PERMIT TO CONSTRUCT WITHIN A PUBLIC WAY

This application must be submitted not less than five (5) days prior to any Construction within a public way.

Notice 24 hours in advance of any construction must be given to the Town Engineer.

1. Permittee: ACTON BOWL & ROMP Address: 257 MAIN ST
- 1A. Telephone #: 978-263-7638
2. Location of Proposed Construction: 257 MAIN ST.
3. Purpose of Construction: TAP INTO WATER MAIN + CAP OFF EXISTING DOMESTIC WATER
4. Length of Cut: 12'
5. Width of Cut: 6'
6. Width of Existing Pavement: 30'
7. Type of Existing Roadway Surface: ASPHALT Type of Curb: BRM
8. Type of Existing Sidewalk Surface: N/A Type of Shoulder: TAR
9. Date of Street Opening: From 6/22/09 To 6/22/09
10. For Work Involving Excavations: Dig Safe Number 200.9.2409423

I, the undersigned, hereby declare that I have read and agree to the Town of Acton Specifications for Regulating Construction with Public Ways dated January 8, 1991. I have deposited the required bond with the Town of Acton, and I covenant and agree that the Town may deduct from this amount the cost of repairs to the road surface, curbs, shoulders, walls or other features within the right-of-way including replacing bounds if not completed by me to the satisfaction of the Town Engineer within the specified time.

Special Instructions:

Signature of Applicant: 


- see the attached special conditions and plans

7/12/10 CS4, PC

- SHOULDER - OK
- CURB - RESTORED WHERE IT EXISTS
- ROAD PAVEMENT - OK NO SETTLEMENT

Permit Issued: Date By:

Application Denied: Date By:

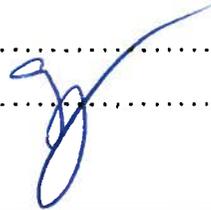Work Inspected and Approved: Date 7/12/10 By: 

(over)

257 Main St.
Acton Bowdoin


Bob Sundberg

263-7638


978-429-2604
-cell

TOWN OF ACTON TYPICAL DRIVEWAY & TRENCH DETAIL

FEB. 1969 NO SCALE

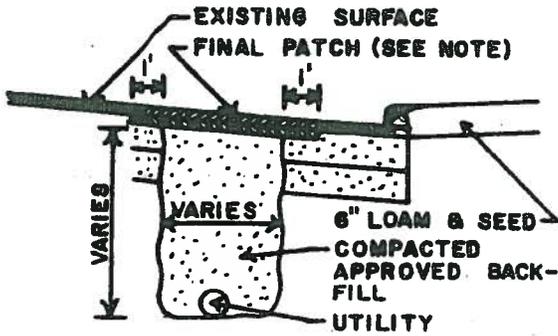


- NOTE: 1. FINAL PATCH DEPTH
3" OIL TREATED ROADS
4" BIT. CONC. ROADS
2. SEE SPECIFICATIONS FOR FURTHER REQUIREMENTS

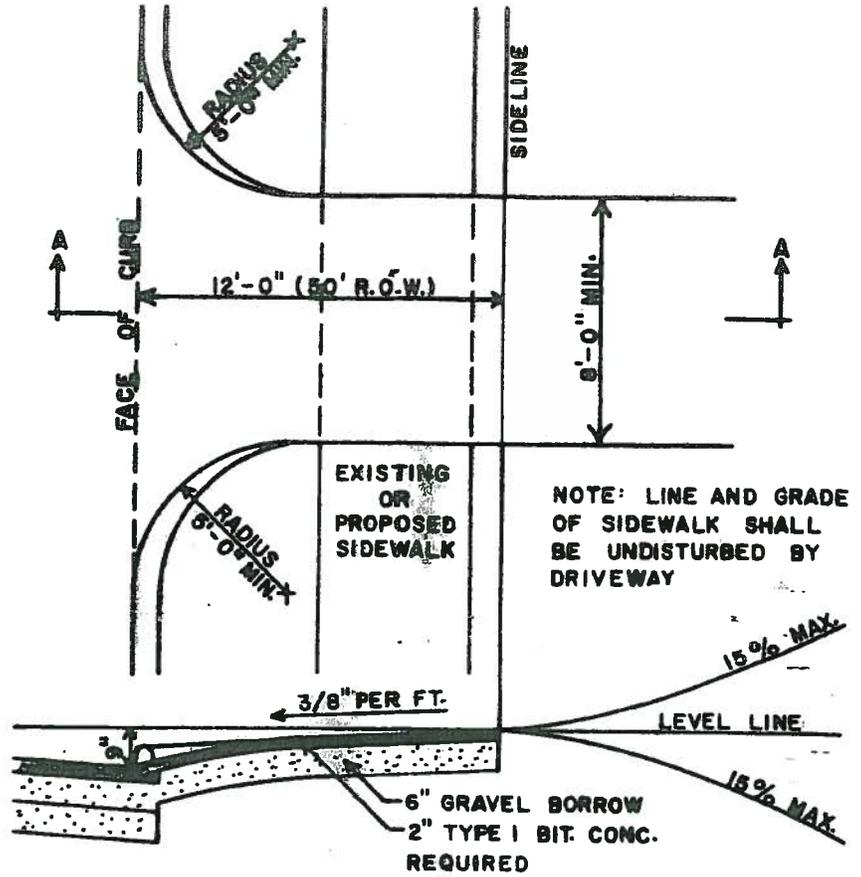

NOTE: LINE AND GRADE OF SIDEWALK SHALL BE UNDISTURBED BY DRIVEWAY

SECTION A-A

SKETCH

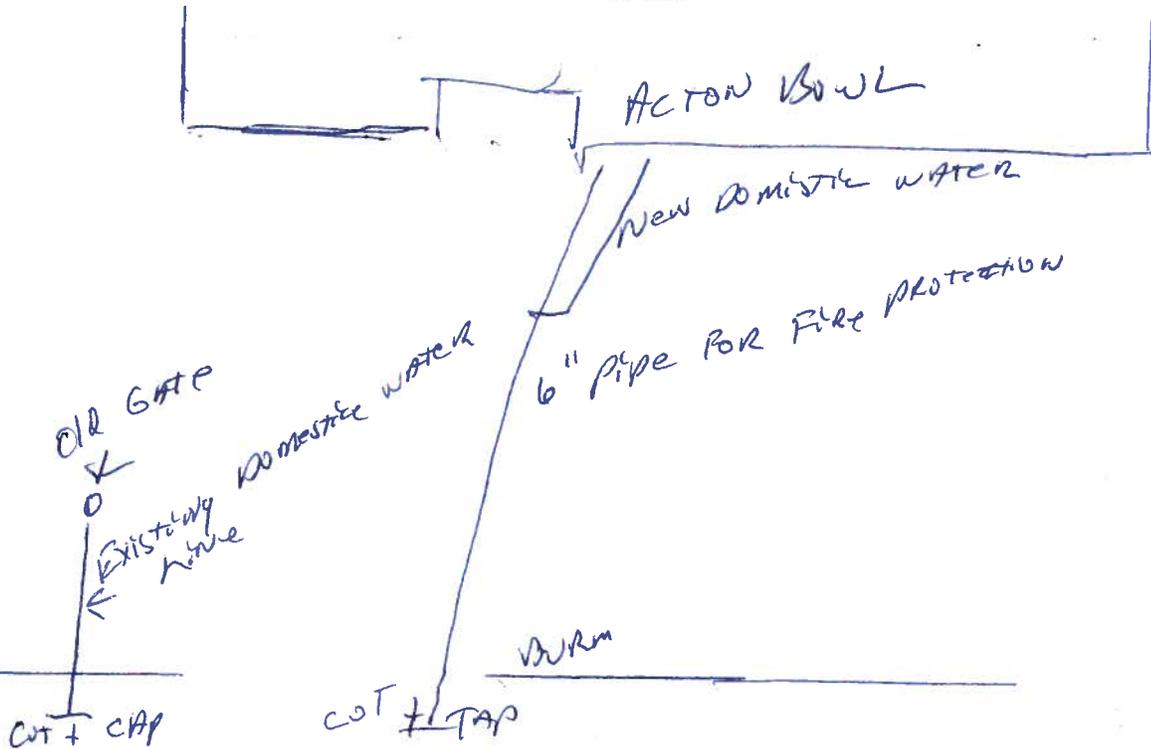

Special Conditions
Relating to
Permit to Construct Within a Public Way # 2009 - 016
Location: 257 Main Street

Construction Methods:

All construction shall meet the standards set forth in the **Town of Acton Specifications For Regulating Construction Within Public Ways** dated January 8, 1991.

Any sidewalk reconstruction shall be in accordance with the Architectural Access Board requirements set forth in **521 CMR**.

Inspection Schedule:

The contractor is responsible to contact the Acton Engineering Department 24 hours in advance of the start of any excavation and/or necessary inspections. (978) 264-9628

Survey Plans¹: Plan 318 of 1967 (Lot B) & 1160 of 1967 (Lot B)

¹ If any survey markers (i.e. stone bounds, iron pipes, drill holes in stone walls, etc...) are damaged or destroyed during construction, the Permittee will be required to hire a registered land surveyor to reset the monuments and certify the new locations.

Road Pavement²: 2007 (INFRARED PATCH REQUIRED)

A ²The cutting of road surfaces less than 3 years old will not be permitted, unless final patching is done with infrared patching equipment.

No work is allowed to take place within the road pavement between November 15th & March 15th (Special Winter Regulations apply during these months).


Traffic:

Police Details as required by the Acton Police Department (978) 264-9638

No work is allowed to take place within the road during the AM & PM peak travel times, unless approved in advance by the Acton Engineering and Police Departments.

Public Shade Trees:

Any work within the dripline of a public shade tree (MGL Ch 87) will be subject to approval by the Acton Tree Warden - (978) 264-9629

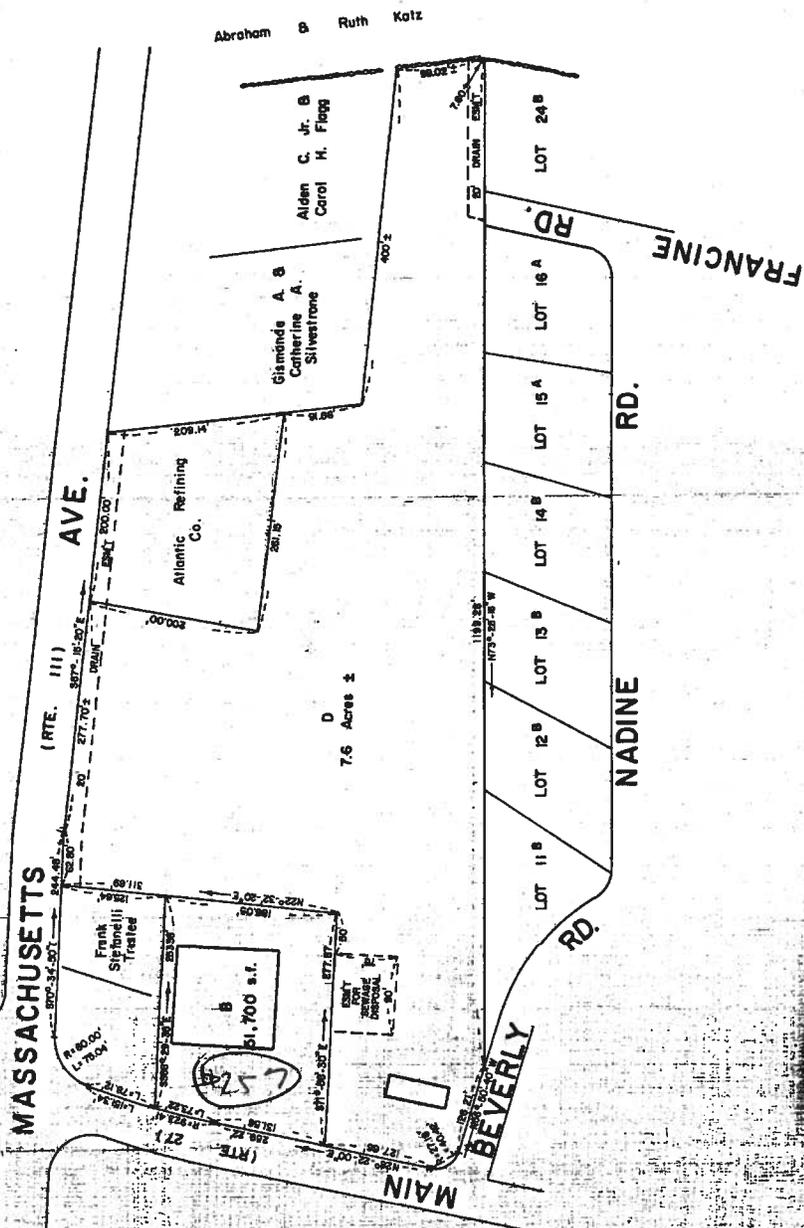

FEES
BY SW

APPROVAL UNDER THE SUBDIVISION CONTROL LAW NOT REQUIRED. ACTON PLANNING BOARD

David L. ...
Charles E. ...

March 20, 1967
DATE

COMPILED
PLAN OF LAND
(SHOWING EASEMENT FOR SEWAGE DISPOSAL)
in

ACTON, MASS.

OWNED BY: RICHARD T. & ROSE M. KELLEY

SCALE: 1" = 100' FEB. 16, 1967

JOSEPH W. MOORE INC. REG. LAND SURVEYOR
BEDFORD, MASS.




RECORDED IN DEED BOOK 11307 PAGE 412
RECORDED IN DEED BOOK 11307 PAGE 412
RECORDED IN DEED BOOK 11307 PAGE 412

FOR CONVEYANCE PURPOSES ONLY.

COMPILED FROM PLAN BY EVERETT N. BRIDGES CO.
CIVIL ENGINEERS DATED MARCH 21, 1966.

NOTE ON STEPHANELL PROPERTY
 ALL DISTANCES AND ANGLES ON THIS
 LOT WERE FIELD AND KEROVIAN MEASURES
 WERE MEASURED BY KEROVIAN SYSTEM
 ON THE LOT, HIS SURVAY CONFORMS TO THE
 1855 COUNTY MAP OF MAIN ST.

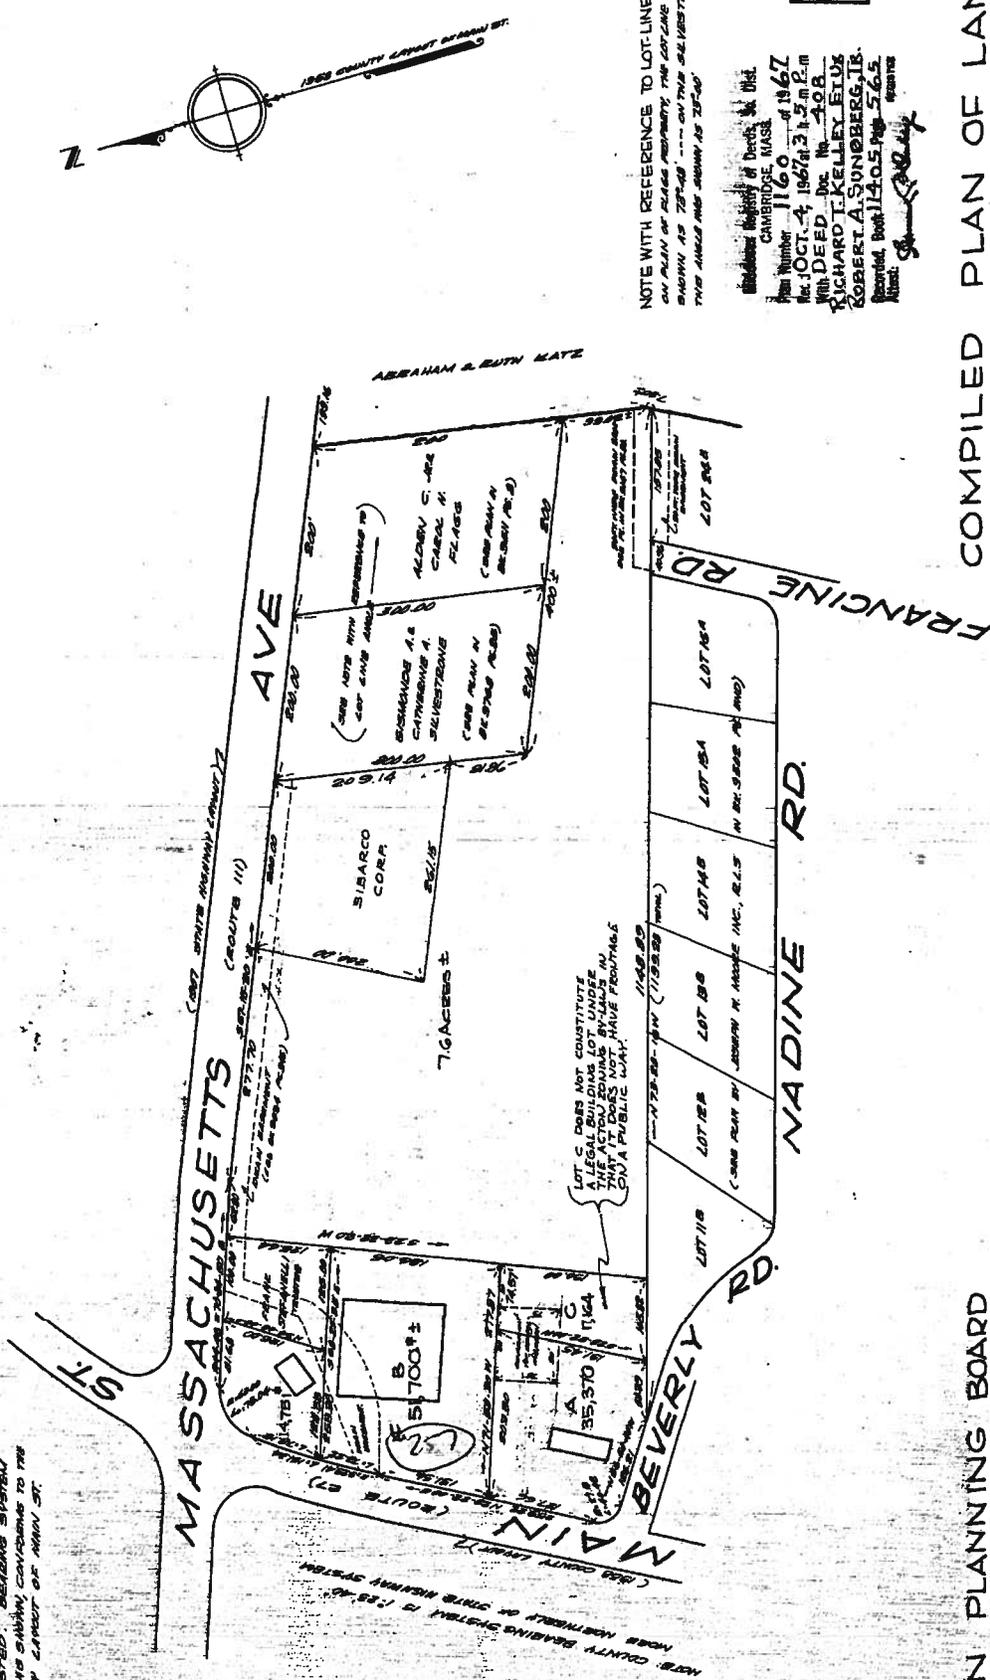

NOTE WITH REFERENCE TO LOT-LINE ANGLE
 ON PLAN OF PLATS NEARBY THE CORNER ANGLE AND
 BEARING OF 72°-48' - ON THE S.W. QUARTER CORNER,
 THIS ANGLE AND BEARING IS 72°-48'

Register of Deeds, 3d Dist.
 CAMBRIDGE, MASS.
 Plan Number 1160 of 1967
 Rec. OCT. 4 1967 at 3 1/2 m 12 m
 BY DEED No. 408
 RICHARD T. KELLEY, ET ALX
 ROBERT A. SUNNBERG, JR.
 Recorded Book 1405 Page 565
 Witness: [Signature]

REP-00
 BY P.

COMPILED PLAN OF LAND
 IN
ACTION · MASS.
 OWNED BY: RICHARD T. & ROSE M. KELLEY
 SCALE: 1 INCH = 100 FEET
 EVERETT M. BROOKS CO.
 NEWTONVILLE, WAYLAND, WEST ACTION · MASSACHUSETTS
 CIVIL ENGINEERS
 REVISIONS: SEPT. 11, 1967



THIS PLAN WAS COMPILED FROM THE FOLLOWING:

- PLAN BY H.B. TUTTLE, SURV., DATED JULY 20, 1908 BK 10348 PL 102
- ASSIGNMENT PLAN BY F. J. HAMACK, JR., DATED JUNE 6, 1964 BK 10354 PL 348
- PLAN BY H.B. TUTTLE, SURV., DATED MAY 14, 1929 BK 10311 PL 6
- PLAN BY H.B. TUTTLE, SURV., DATED JAN. 4, 1961 BK 10360 PL 85
- PLAN BY H.B. TUTTLE, SURV., DATED JUNE 2, 1956 BK 10318 PL 54
- PLAN BY J.W. MOORE, INC., SURV., DATED NOV. 2, 1959 BK 10302 PL 80
- PLAN BY M.E.M. ENGINEERING SURV., DATED OCT. 28, 1957 BK 10347 PL 80
- PLAN BY MIDDLESEX COUNTY COMM., DATED 1956 BK 10360 PL 132
- LEAS TO GULE OIL CORPORATION DATED 1956 BK 10325 PL 87
- KELLEY DEED REFERENCE BK 10308 PL 364
- SIBARCO CORP DEED REFERENCE BK 10352 PL 337

ACTION PLANNING BOARD
 APPROVAL UNDER THE SUBDIVISION CONTROL
 LAW NOT REQUIRED.

DATE: March 23, 1966

[Signature] David P. Liniker
 [Signature] Charles S. O'Connell
 [Signature] Charles S. O'Connell
 [Signature] Charles S. O'Connell
 DATE: September 13, 1967
 [Signature] Charles S. O'Connell
 [Signature] David P. Liniker

**Town of Acton
Permit to Construct Within a Public Way
(Release)**

To: Town Treasurer

Date: July 12, 2010

From: Engineering Department

Subject: Permit to Construct Within a Public Way #

2009-016

Please release the enclosed performance deposit in the form of:

Certified Check #: _____

Bank: _____

Personal Check #: _____

Bank: _____

Other (specify):

Citizens Bank

In the amount of \$ 1,500.00, to (Permitee)

Acton Bowladrome Enterprises

which is being held as security for

Permit to Construct Within a Public Way #

2009-016

located at (address)

257 Main Street

For authority, see section 3.1 of the Town of Acton Specifications for Regulating Construction Within Public Ways. The work proposed under this permit has been satisfactorily completed.

Account #: 8101-579100

Amount: \$ 1,500.00

Mailing Address:

Acton Bowladrome Enterprises

257 Main Street

Acton, MA 01720

Signed: _____

Acton Engineering Department

**Town of Acton
Permit to Construct Within a Public Way
(Hold)**

To: Town Treasurer

Date: June 23, 2009

From: Engineering Department

Subject: Permit to Construct Within a Public Way #

2009-016

Please hold the enclosed performance deposit in the form of:

Certified Check #: _____

Bank: _____

Personal Check #: _____

Bank: _____

Other (specify): Citizens Bank

In the amount of \$ 1,500.00 , from (Permitee)

Acton Bowladrome Enterprises

as a security for Permit to Construct Within a Public Way #

2009-016

located at (address) 257 Main Street

For authority, see section 3.1 of the Town of Acton Specifications for Regulating Construction Within Public Ways. This deposit is to be held until released in writing by this department.

Account #: 8101-484001

Amount: \$ 1,500.00

Mailing Address:

Acton Bowladrome Enterprises

257 Main Street

Acton, MA 01720

Signed: _____

Acton Engineering Department

ACTON BOWLADROME ENTERPRISES Inc.
267 MAIN STREET
ACTON, MA 01720-3637
(978) 580-4946

CITIZENS BANK OF MASSACHUSETTS
5-70172110

7331

6/18/09

PAY TO THE ORDER OF

Team of Acton
One thousand five hundred

\$ 1500.00

DOLLARS



MEMO

Bowl for party

Relva Smith

⑆007333⑆ ⑆211070175⑆ 1133166463⑆