

8/19/10

PERMIT NO. 10-020

TOWN OF ACTON

APPLICATION FOR PERMIT TO CONSTRUCT WITHIN A PUBLIC WAY

This application must be submitted not less than five (5) days prior to any Construction within a public way.

Notice 24 hours in advance of any construction must be given to the Town Engineer.

- 1. Permittee: National Grid Address: 209 Pleasant St Dunstable Ma 01827
- 1A. Telephone #: (978) 375-0014
- 2. Location of Proposed Construction: 250 Great Rd
- 3. Purpose of Construction: Replacement of cracked groundbed, existing Rectifier
- 4. Length of Cut: 150' in Grass shoulder
- 5. Width of Cut: 1' - NO Pavement to be broken
- 6. Width of Existing Pavement: N/A
- 7. Type of Existing Roadway Surface: N/A Asphalt Type of Curb: None Asphalt curb
- 8. Type of Existing Sidewalk Surface: None Type of Shoulder: Grass
- 9. Date of Street Opening: From To
- 10. For Work Involving Excavations: Dig Safe Number 20103108588

I, the undersigned, hereby declare that I have read and agree to the Town of Acton Specifications for Regulating Construction with Public Ways dated January 8, 1991. I have deposited the required bond with the Town of Acton, and I covenant and agree that the Town may deduct from this amount the cost of repairs to the road surface, curbs, shoulders, walls or other features within the right-of-way including replacing bounds if not completed by me to the satisfaction of the Town Engineer within the specified time.

Special Instructions: Signature of Applicant: [Signature]

Email Permit to: MSRRAYMOND@AOL.COM

Thank you

- No pavement cuts
- No changes to above ground utilities

Permit Issued: Date 8/19/10 By: [Signature]

Application Denied: Date By:

Work Inspected and Approved: Date By:

Proposed Replacement Anode Bed IACT0067
Brook Street at 250 Great Road, Acton




250

PROPOSED ANODE HEADER CABLE FROM ANODES
TO EXISTING ANODE TEST STATION

4
PROPOSED ANODE BED LOCATION
10 ANODES ON 10 FT CENTERS
2 FT OFF PAVEMENT

EXISTING ANODE TEST STATION

EXISTING RECTIFIER

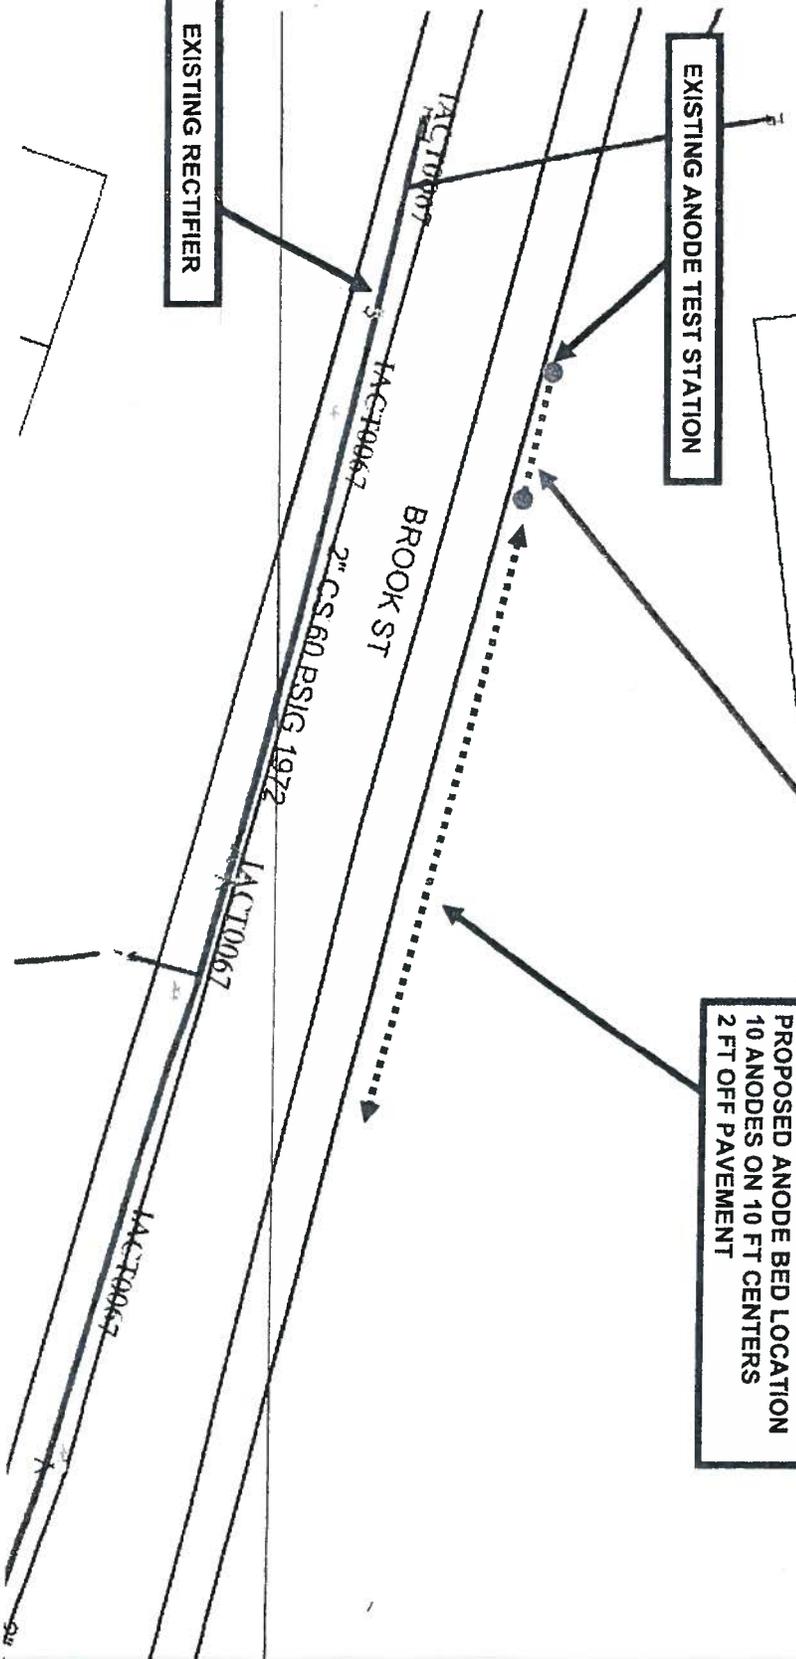

Special Conditions
Relating to
Permit to Construct Within a Public Way # 10 - 70
Location: 250 Great Rd

Construction Methods:

All construction shall meet the standards set forth in the **Town of Acton Specifications For Regulating Construction Within Public Ways** dated January 8, 1991.

Any sidewalk reconstruction shall be in accordance with the Architectural Access Board requirements set forth in **521 CMR**.

Inspection Schedule:

The contractor is responsible to contact the Acton Engineering Department 24 hours in advance of the start of any excavation and/or necessary inspections. (978) 264-9628

Survey Plans¹:

1356 of 1973

¹ If any survey markers (i.e. stone bounds, iron pipes, drill holes in stone walls, etc...) are damaged or destroyed during construction, the Permittee will be required to hire a registered land surveyor to reset the monuments and certify the new locations.

Road Pavement²:

1996

²The cutting of road surfaces less than 3 years old will not be permitted, unless final patching is done with infrared patching equipment.

No work is allowed to take place within the road pavement between November 15th & March 15th (Special Winter Regulations apply during these months).

Traffic:

Police Details as required by the Acton Police Department (978) 264-9638

No work is allowed to take place within the road during the AM & PM peak travel times, unless approved in advance by the Acton Engineering and Police Departments.

Public Shade Trees:

Any work within the dripline of a public shade tree (MGL Ch 87) will be subject to approval by the Acton Tree Warden – (978) 264-9629

ACTION PLANNING BOARD
 APPROVAL UNDER THE SUBDIVISION
 COVERED LAW NOT REQUIRED.
 DATE March 1, 1971

NOTE: PARCELS WHEN ACQUIRED WILL
 FORM A SINGLE LOT CONTAINING
 611 ACRES.



City of Cambridge, Mass.
 1356 of 1973
 OCT 31 1973
 ALONE
 RECORDED BOOK 1547 PAGE 10
 END
 [Signature]


PLAN OF LAND
 IN
ACTION, MASS.
 TO BE ACQUIRED BY: I. GEORGE & ROSE E. GOULD.
 SCALE: 1 INCH = 50 FEET
 AUGUST 16, 1971
 ACTION SURVEY & ENGINEERING, INC.
 277 CENTRAL ST. - ACTION, MASS.

1100
 NL



[Signature]

FILE NO 365
 1356

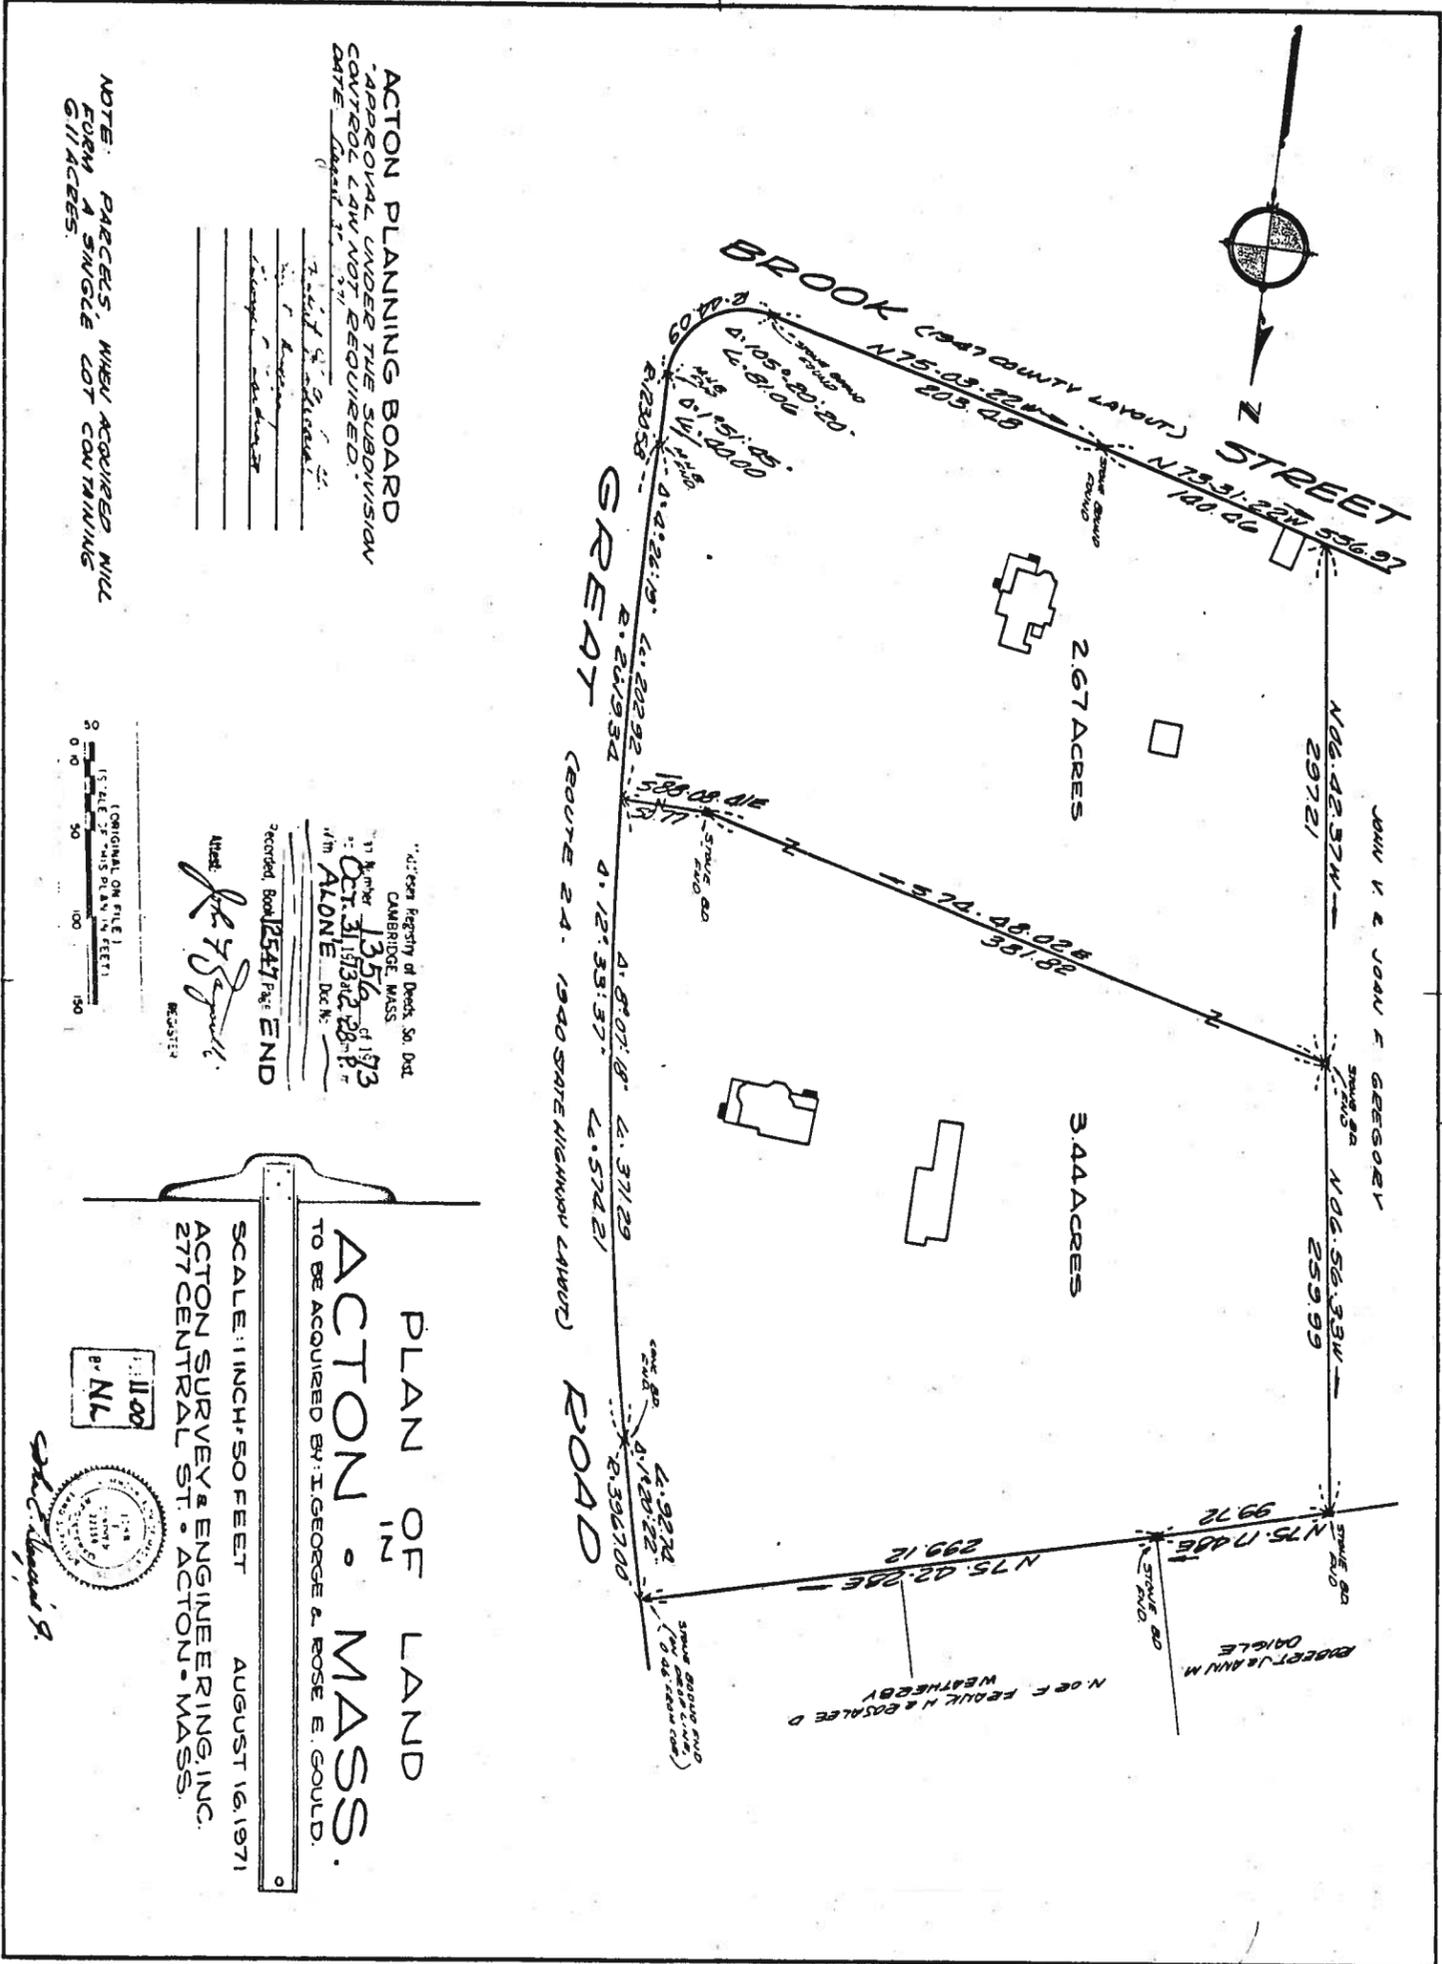

2105

1356 of 1973