

Date: 9-22-10

Permit No. 10-80

TOWN OF ACTON

APPLICATION FOR PERMIT TO CONSTRUCT WITHIN A PUBLIC WAY

This application must be submitted not less than five (5) days prior to any Construction within a public way.

Notice 24 hours in advance of any construction must be given to the Town Engineer.

1. Permittee: NATIONAL GRID Address: 40 SYLVAN RD WALTHAM MA 02451

1A. Telephone # 781-907-2898

2. Location of Proposed Construction: 51 NASHOBA RD

3. Purpose of Construction: INSTALL NEW GAS SERVICE

4. Length of Cut 21'

5. Width of Cut 1.5'

6. Width of Existing Pavement: 42'

7. Type of Existing Roadway Surface: ASPHALT Type of Curb: _____

8. Type of Existing Sidewalk Surface: _____ Type of Shoulder: _____


9. Date of Street Opening: From ASAP To: _____

10. For Work involving Excavations Dig Safe Number 2010-390-5763

I, the undersigned hereby declare that I have Read and Agree to the Town of Acton Specifications for Regulating Construction with Public Ways dated January 8, 1991. I have deposited the required bond with the Town of Acton and I covenant and agree that the Town may deduct from this amount the cost of repairs to the road surface, curbs, shoulders, walls or other features within the right-of-way including replacing bounds if not completed by me to the satisfaction of the Town Engineer within the specified time.

Special Instructions:

Signature of Applicant

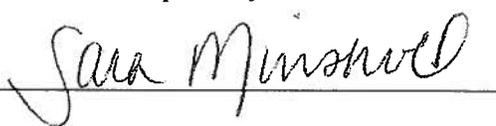

Permit issued: Date 9/23/10



Application Denied: Date _____ By: _____

Work Inspected and Approved: Date _____ By: _____

Special Conditions
Relating to
Permit to Construct Within a Public Way # 10 - 80
Location: 51 Neshobe Rd

Construction Methods:

All construction shall meet the standards set forth in the **Town of Acton Specifications For Regulating Construction Within Public Ways** dated January 8, 1991.

Any sidewalk reconstruction shall be in accordance with the Architectural Access Board requirements set forth in **521 CMR**.

Inspection Schedule:

The contractor is responsible to contact the Acton Engineering Department 24 hours in advance of the start of any excavation and/or necessary inspections. (978) 264-9628

Survey Plans¹:

385 of 1956

¹ If any survey markers (i.e. stone bounds, iron pipes, drill holes in stone walls, etc...) are damaged or destroyed during construction, the Permittee will be required to hire a registered land surveyor to reset the monuments and certify the new locations.

Road Pavement²:

1998

²The cutting of road surfaces less than 3 years old will not be permitted, unless final patching is done with infrared patching equipment.

No work is allowed to take place within the road pavement between November 15th & March 15th (Special Winter Regulations apply during these months).


Traffic:

Police Details as required by the Acton Police Department (978) 264-9638

No work is allowed to take place within the road during the AM & PM peak travel times, unless approved in advance by the Acton Engineering and Police Departments.

Public Shade Trees:

Any work within the dripline of a public shade tree (MGL Ch 87) will be subject to approval by the Acton Tree Warden – (978) 264-9629

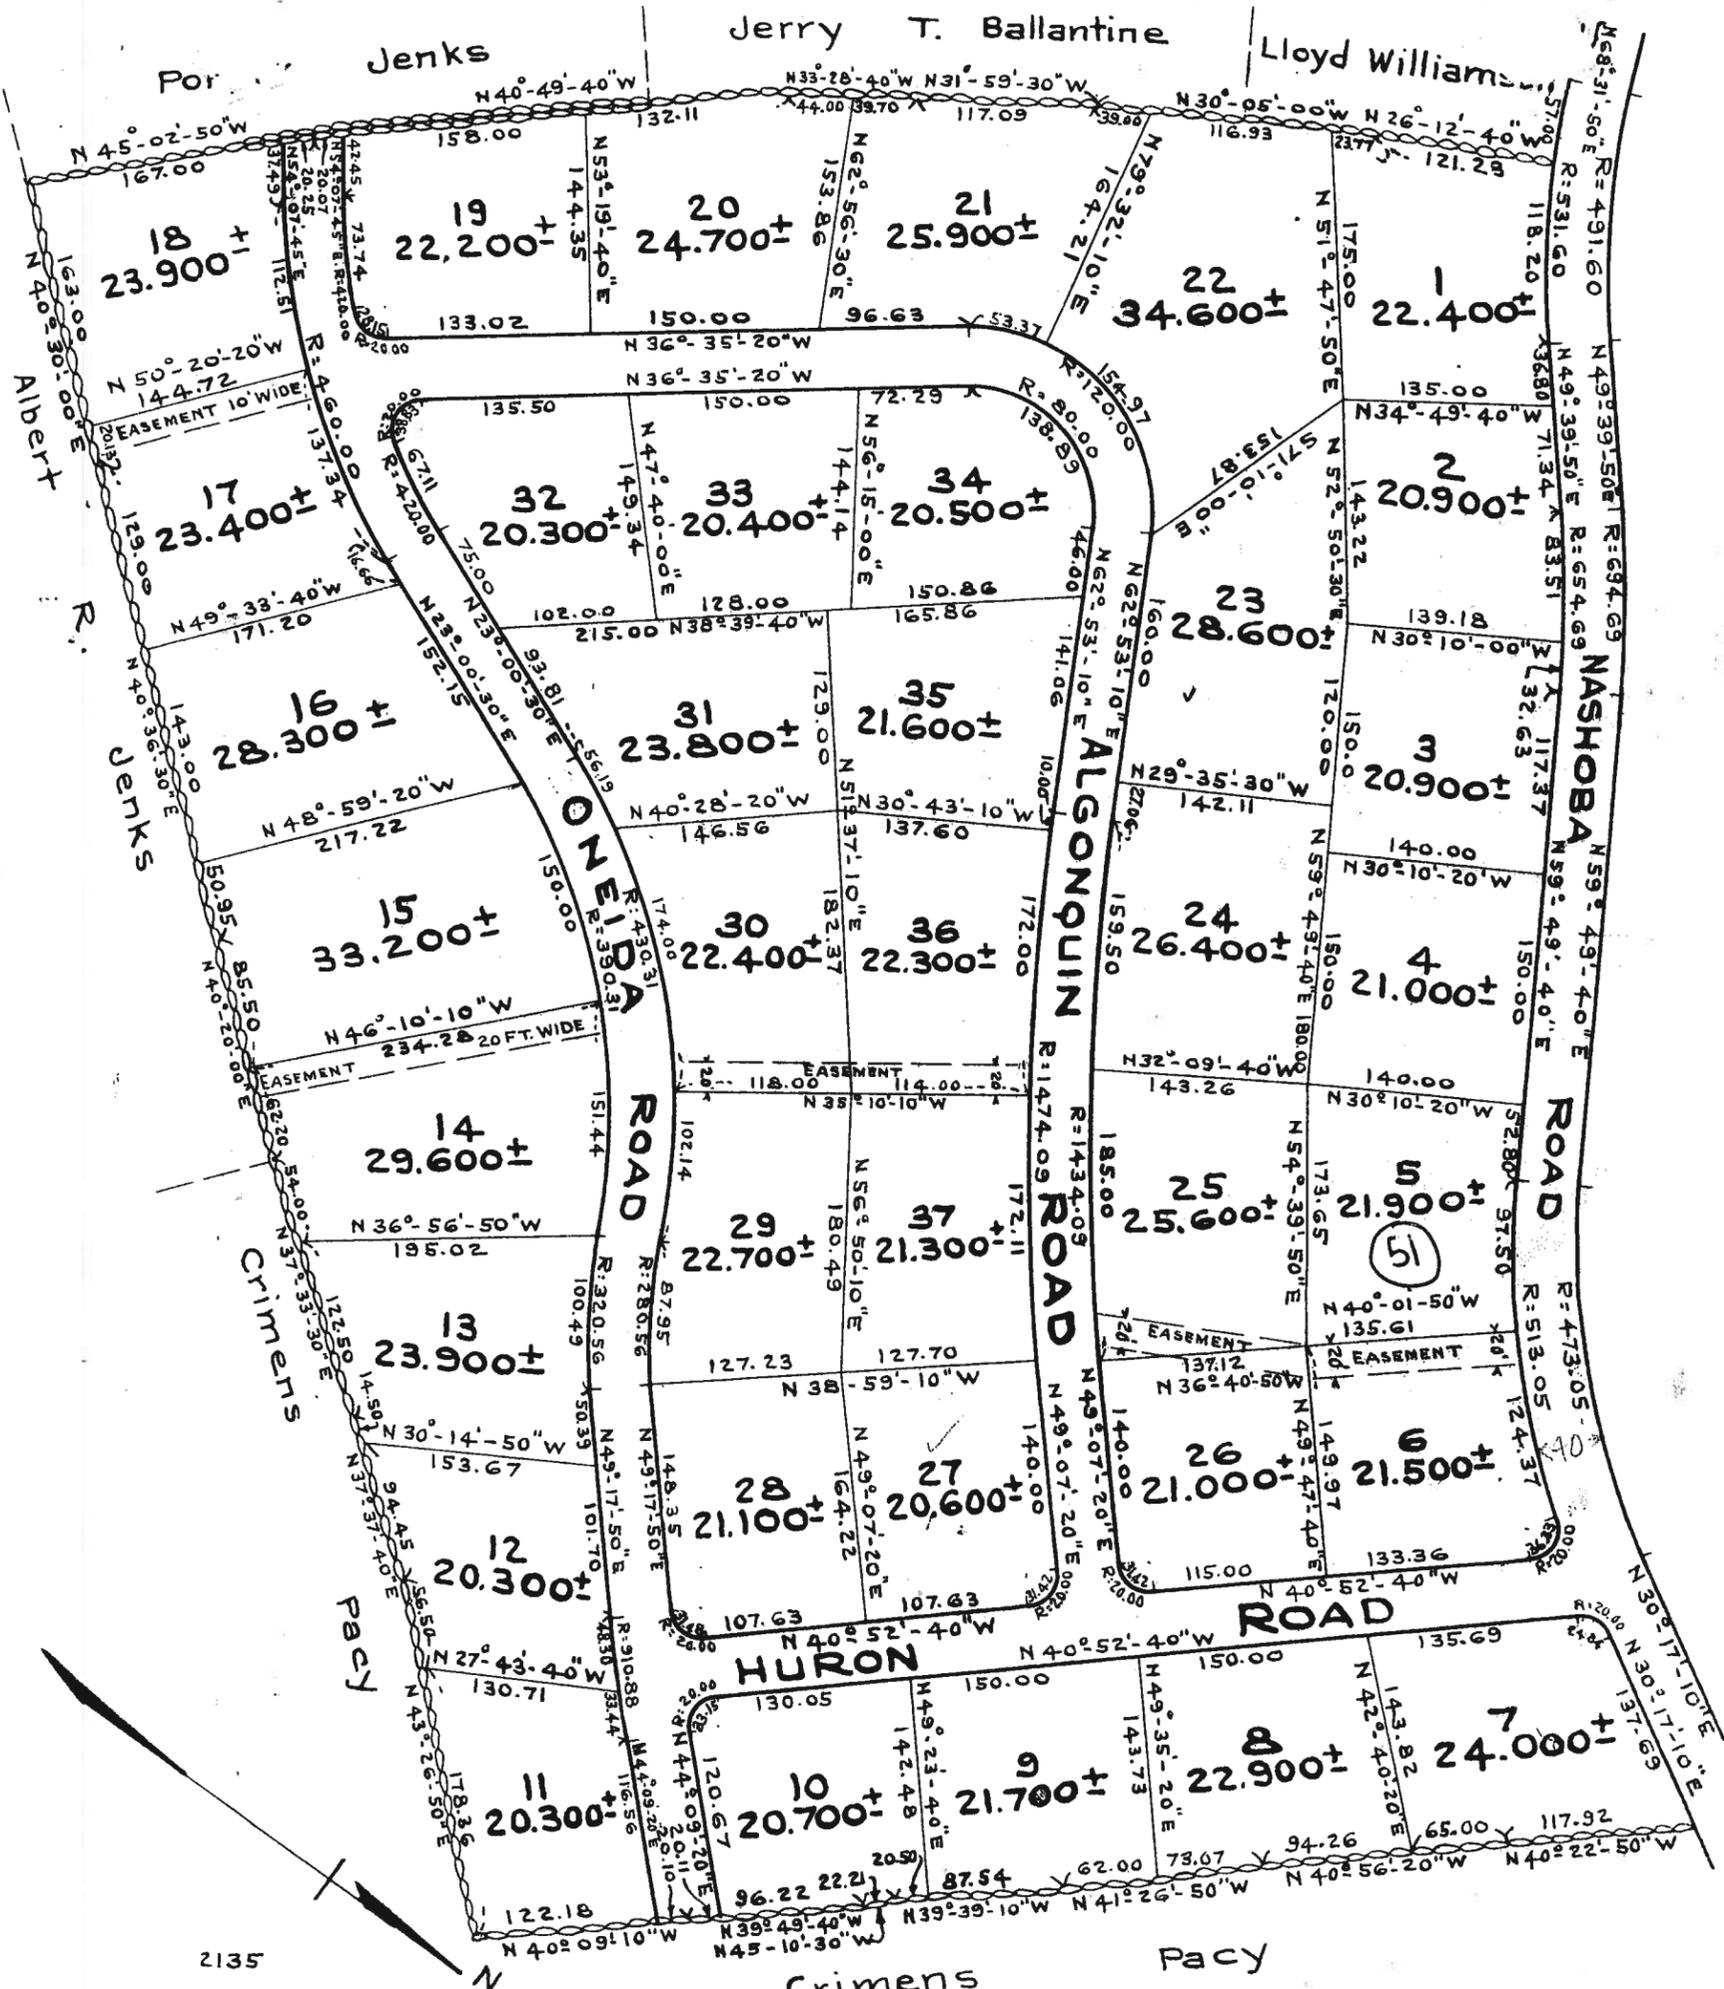

This subdivision approved subject to a restrictive agreement between the Town of Acton and Porter G. Jenks

- _____ A. C. Kretschmar Jr.
- _____ Robert M. Stow
- _____ Richard A. Gallant
- _____ F. S. Whitcomb
- _____ H. W. Flood

Planning Board

Date: - March 5 1956

Plan of Lots
in
ACTON - MASS.
owned by
Porter G. Jenks
- Central St., West Acton

Deed Recorded Middlesex Bk. Pg. _____
Scale 1" = 40' Oct. 26, 1955

Albert A. Miller
Wilbur C. Nylander
Civil Engr's. & Surveyors -
Lexington, Mass.

(Original on file)
(Scale of this plan: 1 in = 120 ft.)

Middlesex Registry of Deeds, So. Dist.
CAMBRIDGE, MASS.

Plan Number 385 of 1956
Rec'd. Mar. 15, 1956 at 10.10.0 AM
with _____

Recorded, Book 8685 Page End

Attest William B. Bailey Register.

385 6 1956

Permit

Plan Number 385 of 1956