

Date: Oct 13, 2010

Permit No. 10-87

10-87

TOWN OF ACTON

APPLICATION FOR PERMIT TO CONSTRUCT WITHIN A PUBLIC WAY

This application must be submitted not less than five (5) days prior to any Construction within a public way.

Notice 24 hours in advance of any construction must be given to the Town Engineer.

- 1. Permittee: Ryan Shoemaker Address: 371 Central St
- 1A. Telephone #: 978.621.0290
- 2. Location of Proposed Construction: 371 Central St.
- 3. Purpose of Construction: new driveway
- 4. Length of Cut: 20'
- 5. Width of Cut: 4'
- 6. Width of Existing Pavement: 4'
- 7. Type of Existing Roadway Surface: Type of Curb:
- 8. Type of Existing Sidewalk Surface: asphalt Type of Shoulder: asphalt
- 9. Date of Street Opening: From To
- 10. For Work Involving Excavations: Dig Safe Number 20104003204

I, the undersigned, hereby declare that I have read and agree to the Town of Acton Specifications for Regulating Construction with Public Ways dated January 8, 1991. I have deposited the required bond with the Town of Acton, and I covenant and agree that the Town may deduct from this amount the cost of repairs to the road surface, curbs, shoulders, walls or other features within the right-of-way including replacing bounds if not completed by me to the satisfaction of the Town Engineer within the specified time.

Signature of Applicant: Ryan C. Shul

Special Instructions:

Plan:

- install driveway base Oct 2010
- cut sidewalk & pave driveway Summer/Fall 2011
- sidewalk remain in place until driveway is paved in 2011

Permit Issued: Date 10/18/10 By: Paul Galt

Application Denied: Date By:

Work Inspected and Approved: Date By:


371 Central St
Shoemaker, Ryan

Street Cut Permit
For New Driveway



20'

54.5'

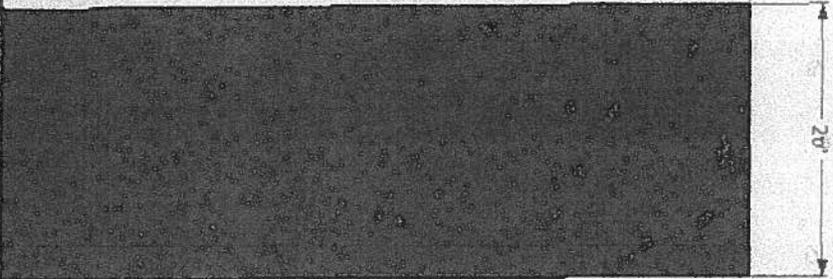

Addition
(Proposed)


Existing House

Garage

New Driveway
(Proposed)

Existing Driveway

Central St

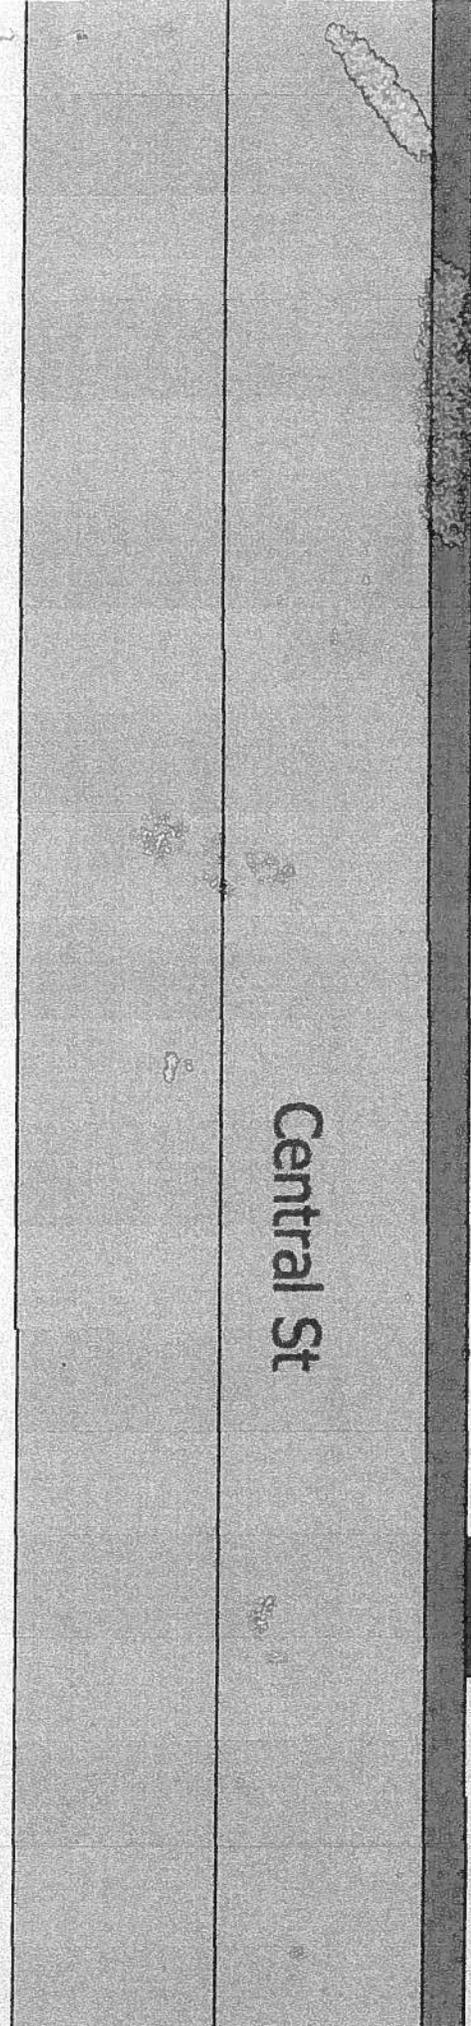

Special Conditions
Relating to
Permit to Construct Within a Public Way # 10 - 87
Location: 371 Central St

Construction Methods:

All construction shall meet the standards set forth in the **Town of Acton Specifications For Regulating Construction Within Public Ways** dated January 8, 1991.

Any sidewalk reconstruction shall be in accordance with the Architectural Access Board requirements set forth in **521 CMR**.

Inspection Schedule:

The contractor is responsible to contact the Acton Engineering Department 24 hours in advance of the start of any excavation and/or necessary inspections. (978) 264-9628

Survey Plans¹:

1893 of 1954

¹ If any survey markers (i.e. stone bounds, iron pipes, drill holes in stone walls, etc...) are damaged or destroyed during construction, the Permittee will be required to hire a registered land surveyor to reset the monuments and certify the new locations.

Road Pavement²:

- unknown, no road pavement cutting regardless

²The cutting of road surfaces less than 3 years old will not be permitted, unless final patching is done with infrared patching equipment.

No work is allowed to take place within the road pavement between November 15th & March 15th (Special Winter Regulations apply during these months).

Traffic:

Police Details as required by the Acton Police Department (978) 264-9638

No work is allowed to take place within the road during the AM & PM peak travel times, unless approved in advance by the Acton Engineering and Police Departments.

Public Shade Trees:

Any work within the dripline of a public shade tree (MGL Ch 87) will be subject to approval by the Acton Tree Warden – (978) 264-9629

**Town of Acton
Permit to Construct Within a Public Way
(Hold)**

To: Town Treasurer

Date: October 18, 2010

From: Engineering Department

Subject: Permit to Construct Within a Public Way #

2010-087

Please hold the enclosed performance deposit in the form of:

Certified Check #: _____

Bank: _____

Personal Check #: _____

Bank: _____

Other (specify): Charles Schwab Bank

In the amount of \$ 500.00 , from (Permitee)

Ryan Shoemaker

as a security for Permit to Construct Within a Public Way #

2010-087

located at (address) 371 Central Street

For authority, see section 3.1 of the Town of Acton Specifications for Regulating Construction Within Public Ways. This deposit is to be held until released in writing by this department.

Account #: 8101-484001

Amount: \$ 500.00


Mailing Address:

Ryan Shoemaker

371 Central St

Acton, MA 01720

Signed:

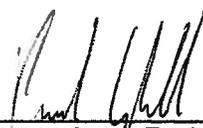

Acton Engineering Department

RYAN CHARLES SHOEMAKER
MICHELLE N. SHOEMAKER
371 CENTRAL ST.
ACTON, MA 01720-2341

Charles SCHWAB
BANK

1401

October 14 2010

94-221/1212
3500

Date

Pay to the
Order of

Town of Acton

\$ 500.00

Five hundred dollars and

no
100

Dollars

 Security
Feature
Detailed
Back.

Charles Schwab Bank
Reno, Nevada

High Yield Investor Checking

For


Street cut deposit

Fran

⑆ 12120221⑆ 440001124507⑈ 1401

Harland Clarke

Note: -
See plan by Horace F. Tuttle, dated Dec 22, 1952

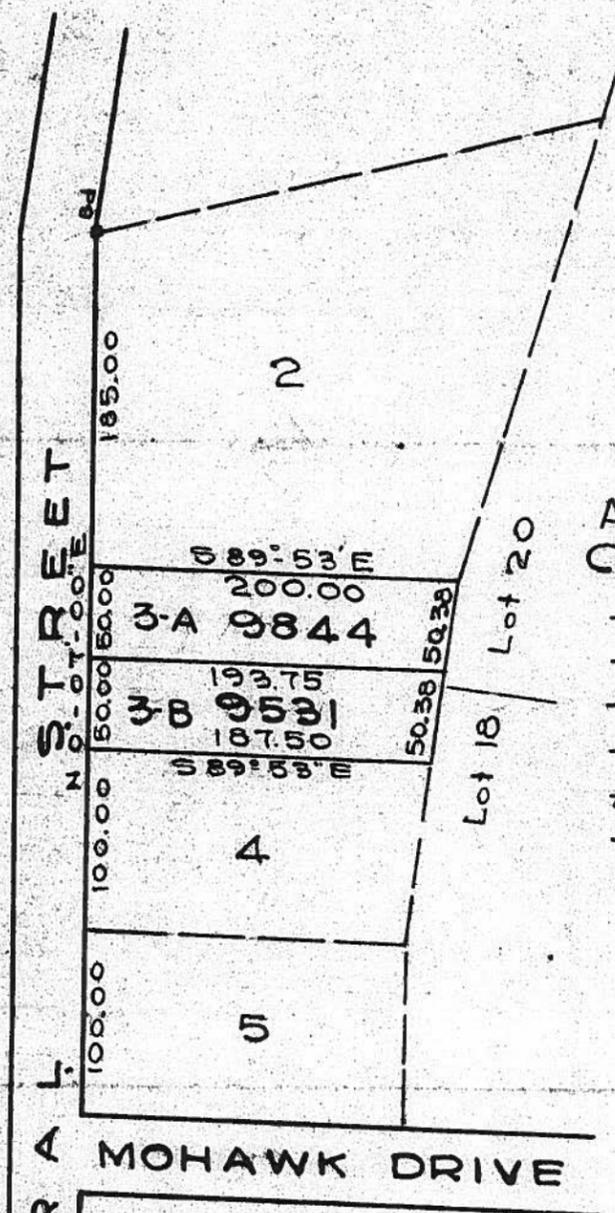

Approval under Subdivision Control Law not required

A.C. Kretschmer
Robert M. Stow
Frederick S. Whitcomb
PLANNING BOARD

Date: - September 20, 1954

Middlesex Registry of Deeds, So. List.
CAMBRIDGE, MASS.
Plan Number 1893 of 1954
Rec'd Nov. 26, 1954 at 9:40 a.m.
With Deed Doc. No. 75
Porter G. Jenks
Francis E. Kletsch et ux.
Recorded, Book 8365 Page 155

Map 1893 REGISTER

PLAN OF LAND
IN
ACTON-MASS.

SCALE 1"=100' Aug 31, 1954

Albert A. Miller
Wilbur C. Nylander
Civil Engrs & Surveyors - Lexington, Mass.