



TOWN OF ACTON
472 Main Street
Acton, Massachusetts, 01720
Telephone (978) 264-9628
Fax (978) 264-9630

Engineering Department

INTERDEPARTMENTAL COMMUNICATION

To: Board of Selectmen

Date: November 19, 2014


From: Engineering Department

Subject: National Grid Petition – 11 Henley Road

We reviewed the petition from National Grid to install approximately 150 feet, more or less, of 4-inch gas main on Henley Road from the existing 2-inch main on Henley northeasterly to serve 11 Henley Road

If the work is to take place before March 15th, National Grid will be required to abide by the Winter Street Cut Regulations which require a \$200 fee and a \$4500 cash bond.

We do not foresee any problems with granting this petition. If you have any questions, or need additional information, please let us know.

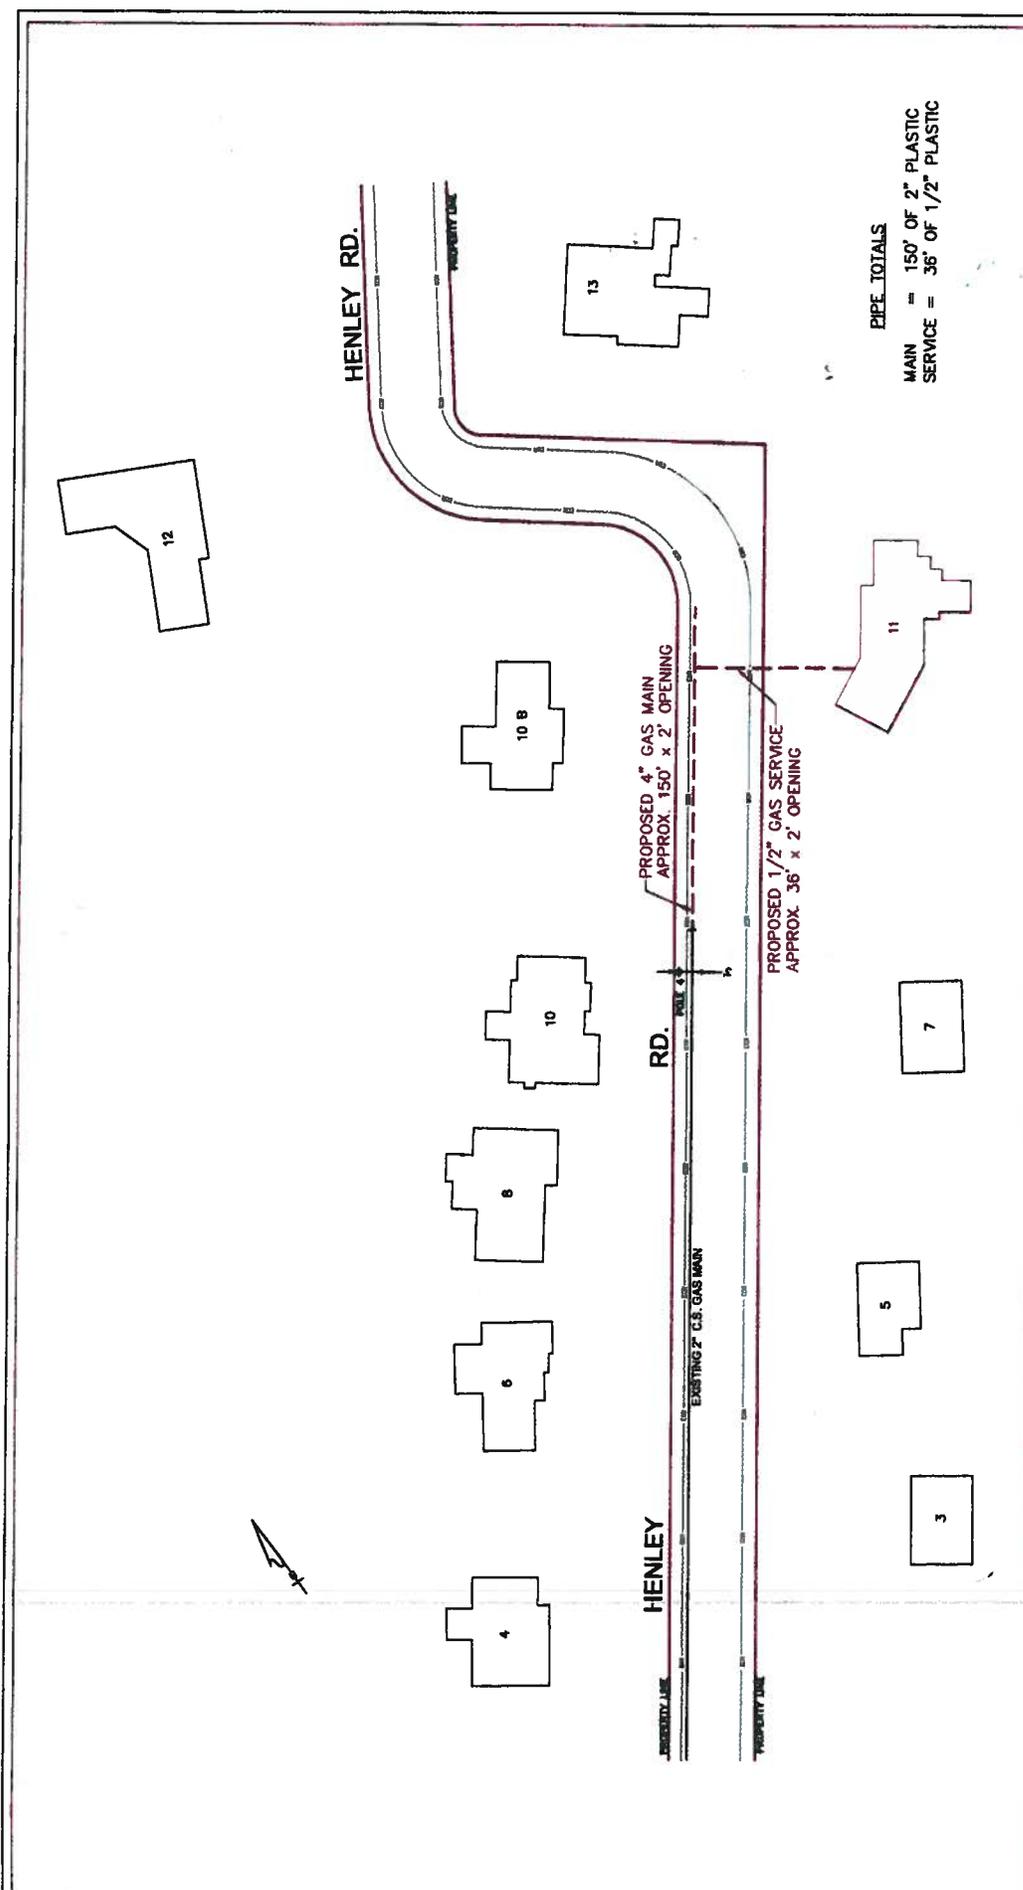

PIPE TOTALS
 MAIN = 150' OF 2" PLASTIC
 SERVICE = 36' OF 1/2" PLASTIC

LEGEND

- PROPOSED GAS
- EXISTING GAS
- PROPERTY LINE
- EDGE OF HIGHWAY

NOTE

THE LOCATION OF SERVICE AND MAIN LINES SHOWN ON THIS PLAN ARE NOT WARRANTED TO BE CORRECT. CALL 811 BEFORE YOU DIG. UTILITIES AND STREET LINES COMPILED FROM AVAILABLE DATA SOURCES. NO FIELD VERIFICATION PERFORMED.

REVISIONS

NO.	DESCRIPTION	DATE	SHEET	OF	TOTAL

GRANT OF LOCATION
 PROPOSED LOCATION OF 2" GAS MAIN
 AND 1/2" GAS SERVICE TO:
 11 HENLEY RD., ACTON MA 01720

nationalgrid
 40 BLYMAN ROAD
 WALTHAM MA 02451

ENGINEER
 DATE: 11/24/2004
 TIME: 10:04 AM
 PLOT: 10/17/04
 MATERIAL: PLASTIC
 LENGTH: AS NOTED
 WORK ORDER NO.: 980394-14-387
 SHEET: 1 OF 1
 SCALE: N.T.S.


PETITION OF NATIONAL GRID FOR GAS MAIN LOCATIONS

Town of Acton / Board of Selectmen:

The Nationalgrid hereby respectfully requests your consent to the locations of mains as hereinafter described for the transmission and distribution of gas in and under the following public streets, lanes, highways and places of the **Town of Acton** and of the pipes, valves, governors, manholes and other structures, fixtures and appurtenances designed or intended to protect or operate said mains and accomplish the objects of said Company; and the digging up and opening the ground to lay or place same:

To install and maintain approximately 150 feet, more or less of 2 inch gas main in Henley Rd., Acton. From the existing 2 inch gas main at House # 10, northerly to House # 11 for a new gas service.

Date: November 18, 2014

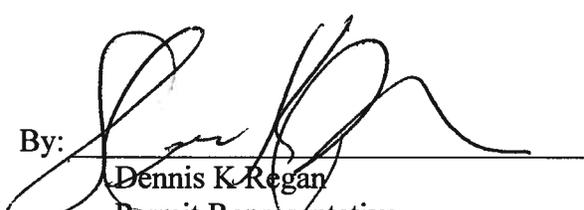By: 
Dennis K. Regan
Permit Representative

Town of Acton / Board of Selectmen:

IT IS HEREBY ORDERED that the locations of the mains of the Nationalgrid for the transmission and distribution of gas in and under the public streets, lanes, highways and places of the **Town of Acton** substantially as described in the petition date November 18, 2014 attached hereto and hereby made a part hereof, and of the pipes, valves, governors, manholes and other structures, fixtures and appurtenances designed or intended to protect or operate said mains and/or accomplish the objects of said Company, and the digging up and opening the ground to lay or place same, are hereby consented to and approved.

The said Nationalgrid shall comply with all applicable provisions of law and ordinances of the **Town of Acton** applicable to the enjoyment of said locations and rights.

Date this _____ day of _____, 20____.

I hereby certify that the foregoing order was duly adopted by the _____ of the City of _____, MA on the _____ day of _____, 20____.

By: _____

Title

MN # 144-980394

**RETURN ORIGINAL TO THE PERMIT SECTION
NATIONAL GRID
40 SYLVAN RD, WALTHAM, MA 02451
RETAIN DUPLICATE FOR YOUR RECORDS**