

# NATURAL RESOURCES

## FY16 Community Preservation Act Proposals



# Recap of CPA Projects in Progress

Project Name	Grant Award	Expended to Date	Remaining
School Street Twin Ballfields	\$69,000	\$0	Returned to CPC
T.J O'Grady Skatepark – Phase 1 Skate Bowl	\$210,000	\$110,000	\$100,000
NARA Picnic Pavilion	\$350,000	\$350,000	Completed
Elm Street Tennis Court & Playground	\$75,000	\$68,500	\$6,500
NARA Concession & Comfort Station Design	\$25,000	\$12,500	\$12,500
Jr. Basketball Gardner & Goward Playgrounds	\$76,000	\$0	\$76,000
NARA Improvements	\$15,175	\$0	\$15,175

# #1 NARA Safety Improvements

**Priority:** Public Safety

## Interior Road Security Gates

### Automatic Barrier Gates with Code Access


○ Automatic Barrier Gates (2)	\$16,190
○ Electrical Installation	\$ 4,000
○ Additional Memory Card	\$ 325
<b>TOTAL</b>	<b>\$ 20,515</b>





### LEGEND

- POND TRAIL (1/2 MILE)
- PARK TRAIL (1 MILE)
- PROPOSED FEATURE
- QUARRY ROAD
- SAFETY BARRIER GATE

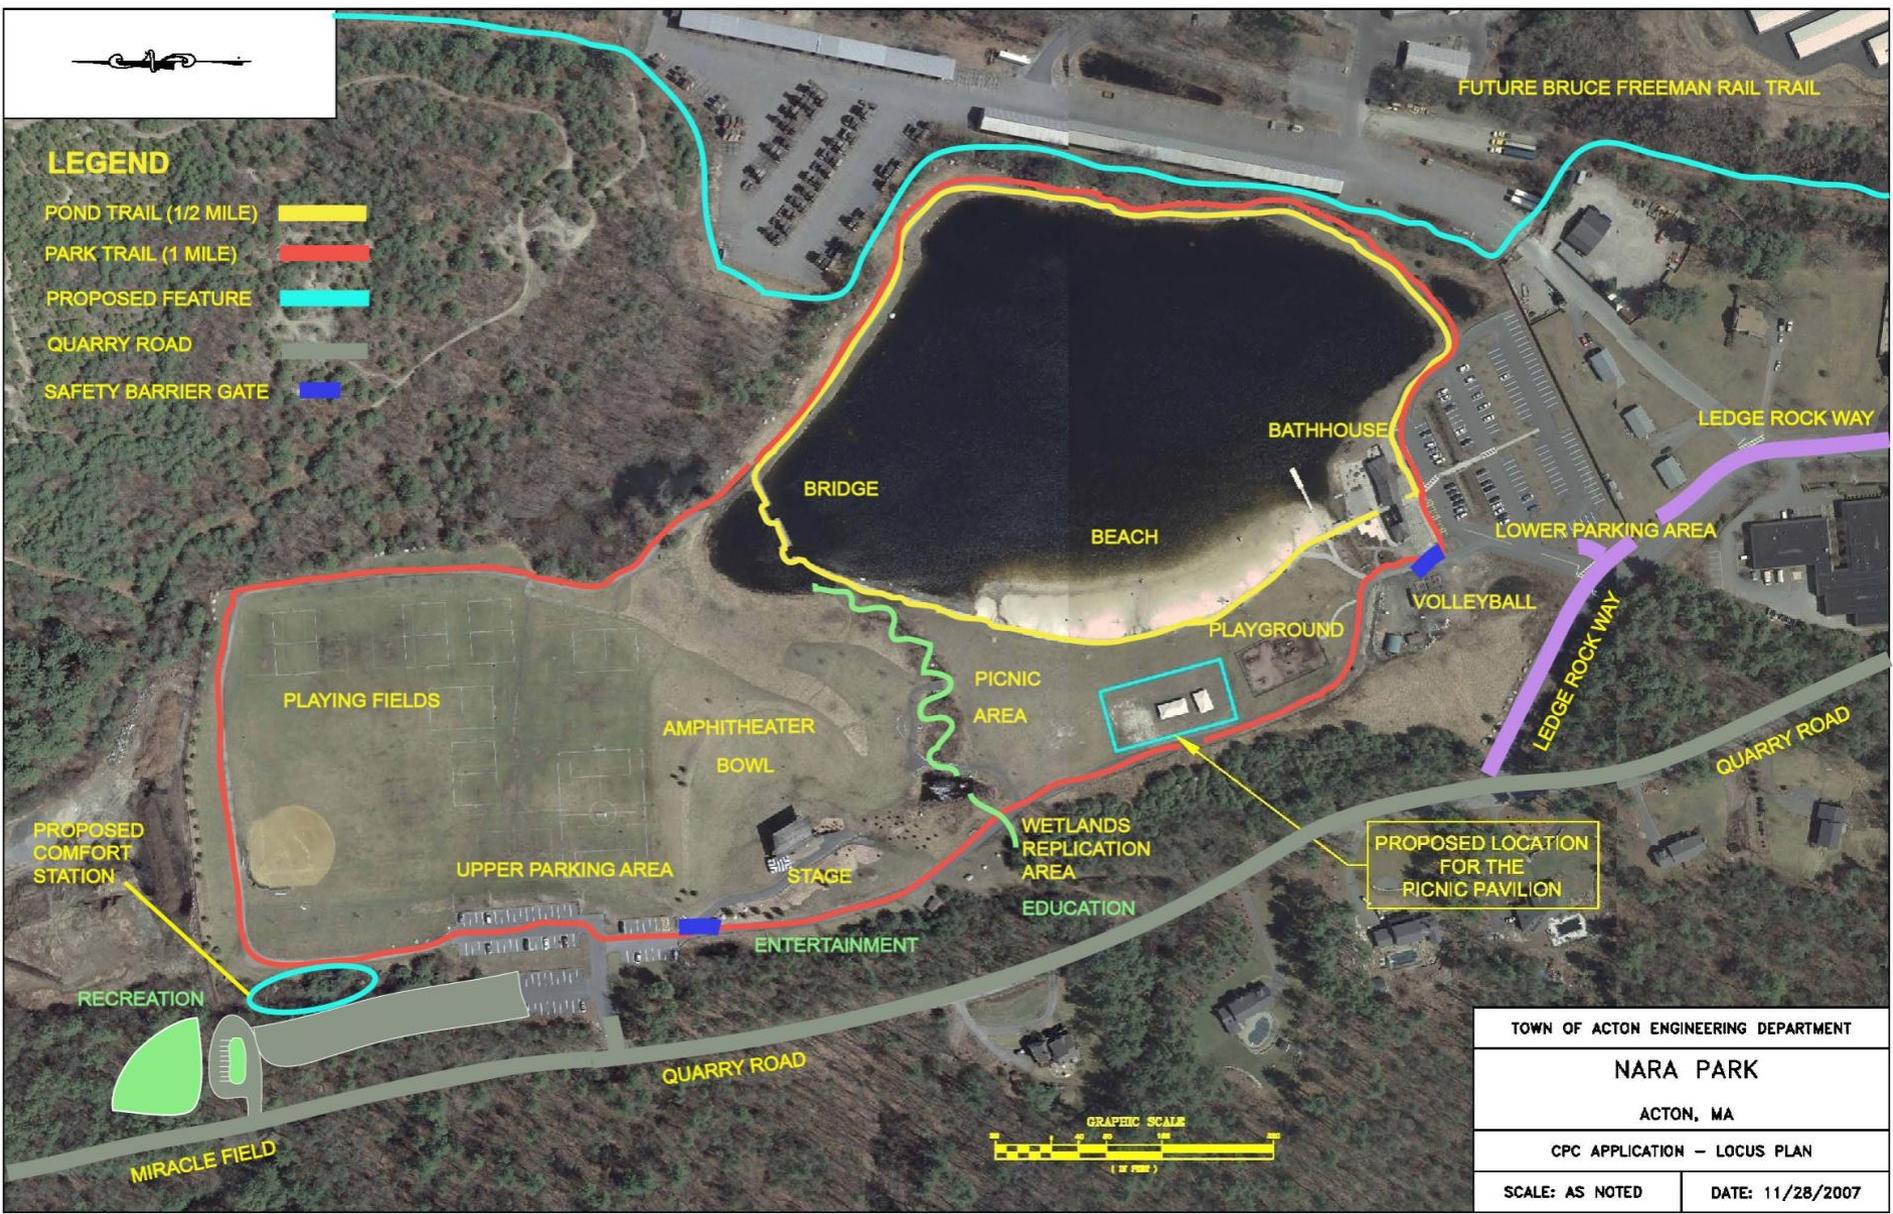

TOWN OF ACTON ENGINEERING DEPARTMENT	
<b>NARA PARK</b>	
ACTON, MA	
CPC APPLICATION – LOCUS PLAN	
SCALE: AS NOTED	DATE: 11/28/2007



# # 2 NARA Picnic Pavilion Restroom

---

- ◎ **Priority:** New or Expanded Service
- ◎ Installation of modular 2-stall handicap accessible restroom across from the NARA Picnic Pavilion.
- ◎ Restrooms will be connected to the existing septic system at the Bathhouse.

Modular Unit, including installation	\$60,000
Concrete Slab	\$10,000
Estimated Cost Utilities	\$15,000
Septic Line and Connection	\$20,000
<b>Cost</b>	<b>\$105,000</b>

# #2 NARA Picnic Pavilion Bathrooms



Denali 2-Stall Flush Bathroom

## #3 T.J. O'Grady Skatepark Expansion Phase 2, Skate Plaza

---

- ◎ **Priority:** New or Expanded Service
- ◎ Construction of Skate Plaza, designed by ASD/Stantec
- ◎ Phase 1 Skate Bowl out to bid for spring 2015
- ◎ Phase 2 converts the former parking area
- ◎ Provides an attractive formal entrance
- ◎ World-class triangular skating course

Cost Estimate     \$160,000



# #3 T.J. O'Grady Skatepark Expansion Phase 2, Skate Plaza

---

- ◎ **Reputation:**

**Acton Sports Design/Stantec designed  
*Charles River Skate Park***

- ◎ **Leverage:**

**Acton Recreation Funds: \$15,000 invested in design  
Boxborough Recreation Funds: \$40,000**

“The Recreation Commission is actively and aggressively pursuing funding to aid in the further construction of the skate park. At this time we are requesting \$40,000.00 which we feel should have been donated for the initial phase.”

**TOTAL REQUESTED**

**\$160,000**

# Recreation

## FY16 Capital Program

---

<b>1</b>	<b>NARA Safety Improvements</b>	<b>\$ 20,515</b>
<b>2</b>	<b>NARA Picnic Pavilion Restroom</b>	<b>\$105,000</b>
<b>3</b>	<b>Skatepark Expansion – Phase 2, Skate Plaza</b>	<b>\$160,000</b>
	<b>TOTAL</b>	<b>\$285,515</b>