

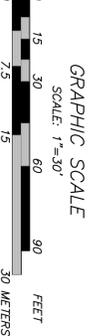


APPROVAL UNDER SUBDIVISION
CONTROL LAW REQUIRED
ACTON PLANNING BOARD

DATE _____

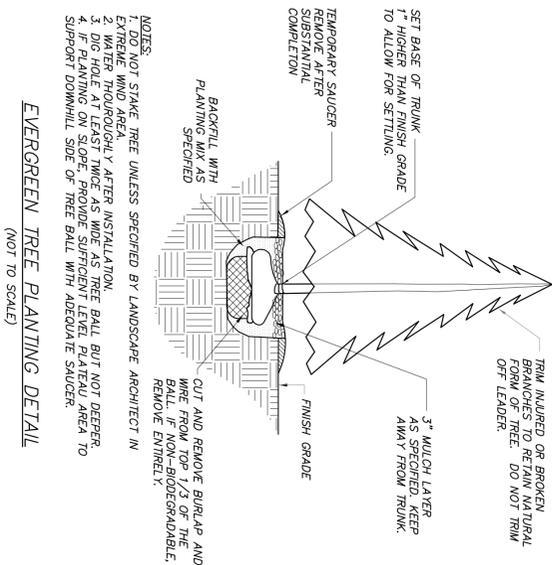

- LEGEND**
- PROPOSED 2' CONTOUR
 - PROPOSED 10' CONTOUR
 - EXISTING 2' CONTOUR
 - EXISTING 10' CONTOUR
 - EXISTING SPOT GRADE
 - PROPOSED SPOT GRADE
 - PROPOSED EDGE OF MOORS
 - EXISTING TREES TO REMAIN
 - PROPOSED EDGE OF MOORS
 - PROPOSED STONE WALL
 - PROPOSED SITUATION BARRIER

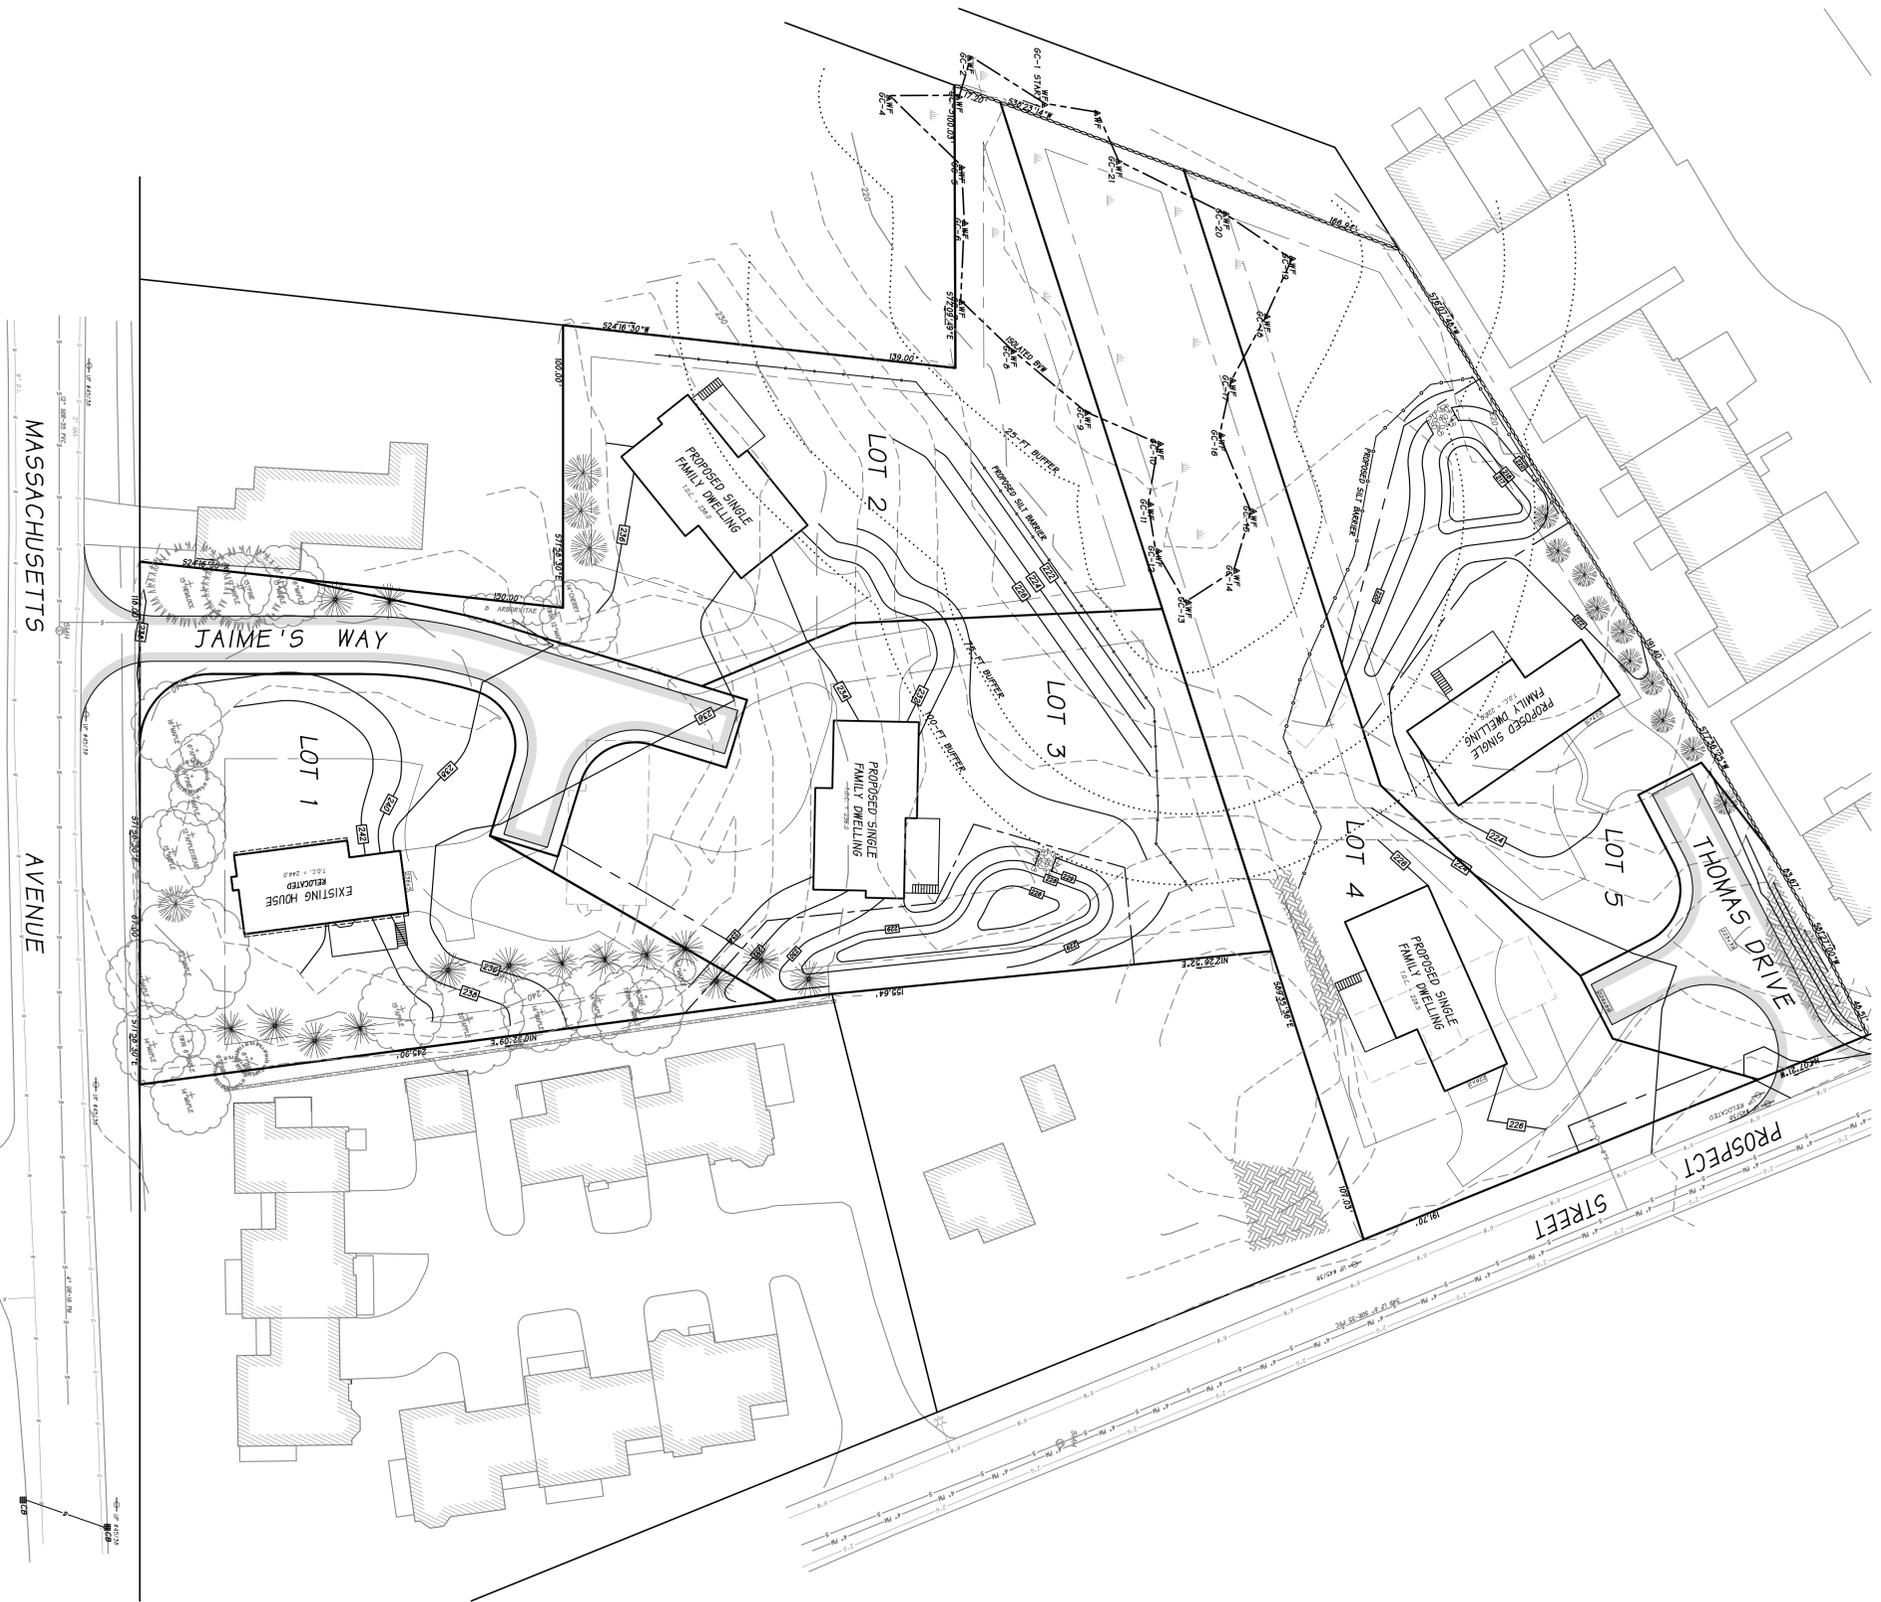

- NOTES:**
1. DO NOT STAKE TREE UNLESS SPECIFIED BY LANDSCAPE ARCHITECT IN EXTREME WIND AREA.
 2. WATER THOROUGHLY AFTER INSTALLATION.
 3. DIG HOLE AT LEAST 10" WIDE AS TREE BALL BUT NOT DEEPER.
 4. DO NOT OVERWATER PLANTING AREA TO SUPPORT DOWNHILL SIDE OF TREE BALL WITH ADEQUATE SAUCER.

- TREE LIST**
(PROPOSED TREES)
- 9 ASPENS BLUE SPRUCE
PLANT RANGE: 1007007
SIZE: 10'
 - 4 GREEN GANT ARBORVITAE
PLANT RANGE: 4 FELDMN
SIZE: 10'
 - 6 TRUSSER FIR
PLANT RANGE: 4 FALDNR
SIZE: 10'
 - 10 EMERALD ARBORVITAE
PLANT RANGE: 4 FELDMN
SIZE: 8'

- EXISTING TREES**
(TO REMAIN)
- DECIDUOUS TREE
 - EVERGREEN TREE

#	DATE	REVISION COMMENT
1	8/13/15	ADDITIONAL SCREENING DATE: 05/22/15

TITLE: **DEFINITIVE SUBDIVISION PLANTING PLAN**
456 MASSACHUSETTS AVE & 143 PROSPECT STREET
ACTON, MASSACHUSETTS

APPLICANT:
KEENAN & SON, LLP
54 GRISTMILL RD.
LITTLETON, MASSACHUSETTS

360 MASSACHUSETTS AVE, SUITE 202
ACTON, MASSACHUSETTS 01720
P(978) 264-4600 F(978) 263-0447
www.MarkeyAndRubin.com

Markey & Rubin
CIVIL ENGINEERING