

**From:** [Paul Campbell](#)  
**To:** [Regan, Dennis](#); "[Hooper, Joy M.](#)"  
**Cc:** [Engineering Department](#); "[Kugan Chelvi Anandakugan](#)"; "[yanyizh0@yahoo.com](#)"; [Gang Lu](#); [Lisa Tomyl](#)  
**Subject:** Alexandria Way - Grant Of Location Request  
**Date:** Tuesday, September 29, 2015 11:27:34 AM

---

Good morning. I've been contacted by the North Acton Woods Associating requesting if there was anything the Town can do to speed along the Grant of Location request for Alexandria Way. National Grid is scheduled for a Grant hearing on November 16<sup>th</sup> for Hayward Road. I've been told that if you can get the grant request for Alexandria Way to us quickly we can schedule you for a second request on the same night. There is a legal requirement for a butter notification, which is quickly approaching, so you'll need to get us the request as quickly as possible. Thank you.

Paul Campbell, P.E.  
Assistant Town Engineer  
Town of Acton  
472 Main St  
Acton, MA 01720  
Tel: 978-929-6630  
Tel: 978-929-6473 Direct  
Fax: 978-929-6333



**TOWN OF ACTON**  
472 Main Street  
Acton, Massachusetts, 01720  
Telephone (978) 929-6630  
Fax (978) 929-6333

**Engineering Department**

---

***INTERDEPARTMENTAL COMMUNICATION***

**To: Board of Selectmen**

**Date:** October 29, 2015

**From: Engineering Department**


**Subject: National Grid – Gas Main Petition – Alexandra Way & Reeve Street**

---

We reviewed the petition from National Grid to install approximately 2,595 feet, more or less, of 2-inch gas main in Alexandra Way and Reeve Street from the existing 2-inch main at the intersection of Harris Street and Alexandra Way.

We recommend that if approved, construction should take place after March 15<sup>th</sup>. The Town of Acton has Winter Street Permit Regulations which allows for road opening work to occur between November 15<sup>th</sup> and March 15<sup>th</sup>. These regulations call for a \$200 fee for the permit accompanied by a minimum \$4500 cash bond, however National Grid's proposed work is far more extensive than what we typically allow during the winter season.

We do not foresee any problems with granting this petition with the requirement that construction occur either after March 15<sup>th</sup> or, in the event of an extended winter season, at a date approved by the DPW. If you have any questions, or need additional information, please let us know.

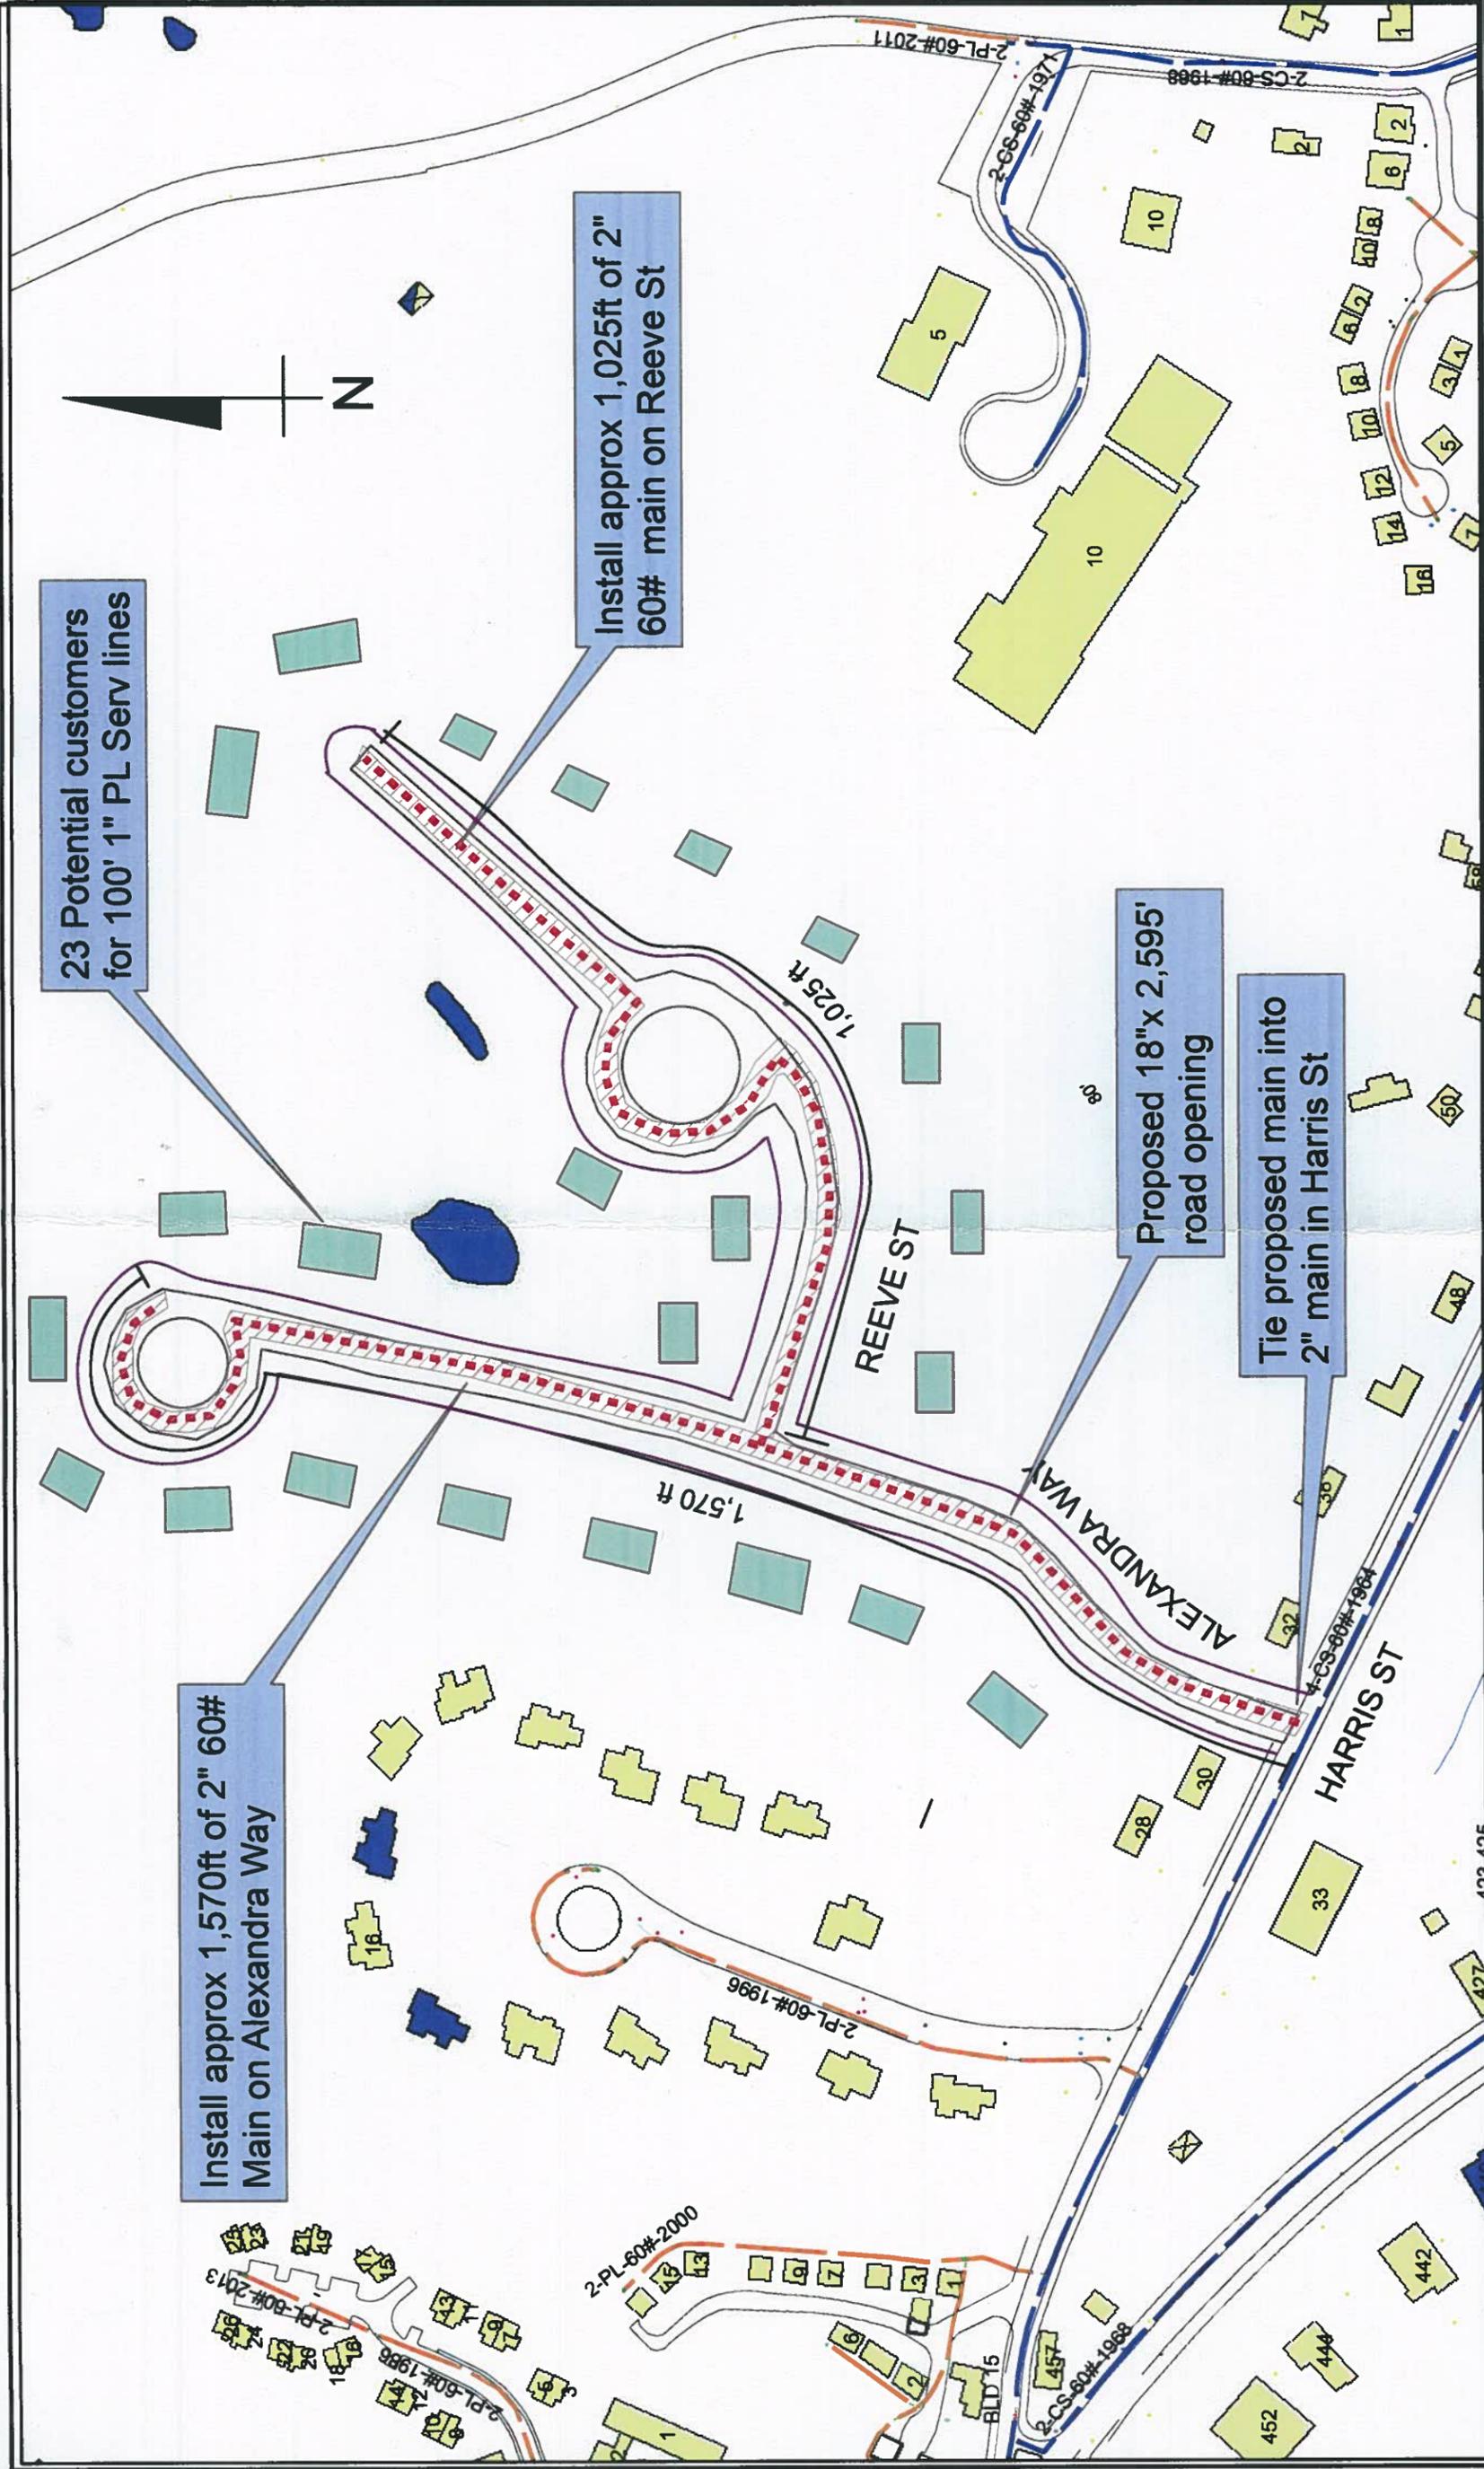

23 Potential customers for 100' 1" PL Serv lines

Install approx 1,570ft of 2" 60# Main on Alexandria Way

Install approx 1,025ft of 2" 60# main on Reeve St

Proposed 18" x 2,595' road opening

Tie proposed main into 2" main in Harris St

**GRANT OF LOCATION**  
**Alexandra Way & Reeve St Acton MA 01720**  
 Install approx 2595' (total) of 2" PL 60# Main down Alexandra Way and Reeve St. (Alexandra Way=1,570') (Reeve St.=1,025') Installing (23) up to 100ft of 1" PL 60 # services extending from proposed mains on Alexandra and Reeve St.

ENGINEER	APIKE	SIZE	2"
DATE	10/16/2015	MATERIAL	PLASTIC
LENGTH	2592' +/-	PRESSURE	H.P.
WORK ORDER #	1022674	SCALE	N.T.S

DRAWING IS NOT TO SCALE

**LEGEND**

	POTENTIAL CUSTOMERS (EXISTING HOUSES)
	PROPOSED GAS
	PROPERTY LINE
	EDGE OF ROAD
	PROPOSED OPENING

**NOTE:**  
 THE LOCATION OF SURFACE AND UNDERGROUND OBJECTS SHOWN ARE NOT WARRANTED TO BE CORRECT  
 CALL 811 BEFORE YOU DIG  
 UTILITIES AND STREET LINES COMPILED FROM AVAILABLE DATA SOURCES NO FIELD VERIFICATION PERFORMED

ArcFM  
**nationalgrid**

SHEET 1 OF 1  
 DRAWING NUMBER  
**GP-ACT**  
 1022674-15-16

**PETITION OF NATIONAL GRID FOR GAS MAIN LOCATIONS**

**Town of Acton / Board of Selectmen:**

The Nationalgrid hereby respectfully requests your consent to the locations of mains as hereinafter described for the transmission and distribution of gas in and under the following public streets, lanes, highways and places of the **Town of Acton** and of the pipes, valves, governors, manholes and other structures, fixtures and appurtenances designed or intended to protect or operate said mains and accomplish the objects of said Company; and the digging up and opening the ground to lay or place same:

**To install and maintain approximately 1,570 feet, more or less of 2 inch gas main in Alexandra Way, Acton. From the existing 4 inch gas main in Harris St., northerly to the end of Alexandra Way. And approximately 1,025 feet, more or less of 2 inch gas main in Reeve St. from the proposed 2 inch gas main in Alexandra Way to the end of Reeve St.**

Date: **October 27, 2015**

By:   
Dennis K Regan  
Permit Representative

**Town of Acton / Board of Selectmen:**

IT IS HEREBY ORDERED that the locations of the mains of the Nationalgrid for the transmission and distribution of gas in and under the public streets, lanes, highways and places of the **Town of Acton** substantially as described in the petition date **October 27, 2015** attached hereto and hereby made a part hereof, and of the pipes, valves, governors, manholes and other structures, fixtures and appurtenances designed or intended to protect or operate said mains and/or accomplish the objects of said Company, and the digging up and opening the ground to lay or place same, are hereby consented to and approved.

The said Nationalgrid shall comply with all applicable provisions of law and ordinances of the **Town of Acton** applicable to the enjoyment of said locations and rights.

Date this \_\_\_\_\_ day of \_\_\_\_\_, 20\_\_\_\_.


I hereby certify that the foregoing order was duly adopted by the \_\_\_\_\_ of the City of \_\_\_\_\_, MA on the \_\_\_\_\_ day of \_\_\_\_\_, 20\_\_\_\_.

By: \_\_\_\_\_

\_\_\_\_\_  
Title

**MN # 144-8502-1022674**

**RETURN ORIGINAL TO THE PERMIT SECTION  
NATIONAL GRID  
40 SYLVAN RD, WALTHAM, MA 02451  
RETAIN DUPLICATE FOR YOUR RECORDS**

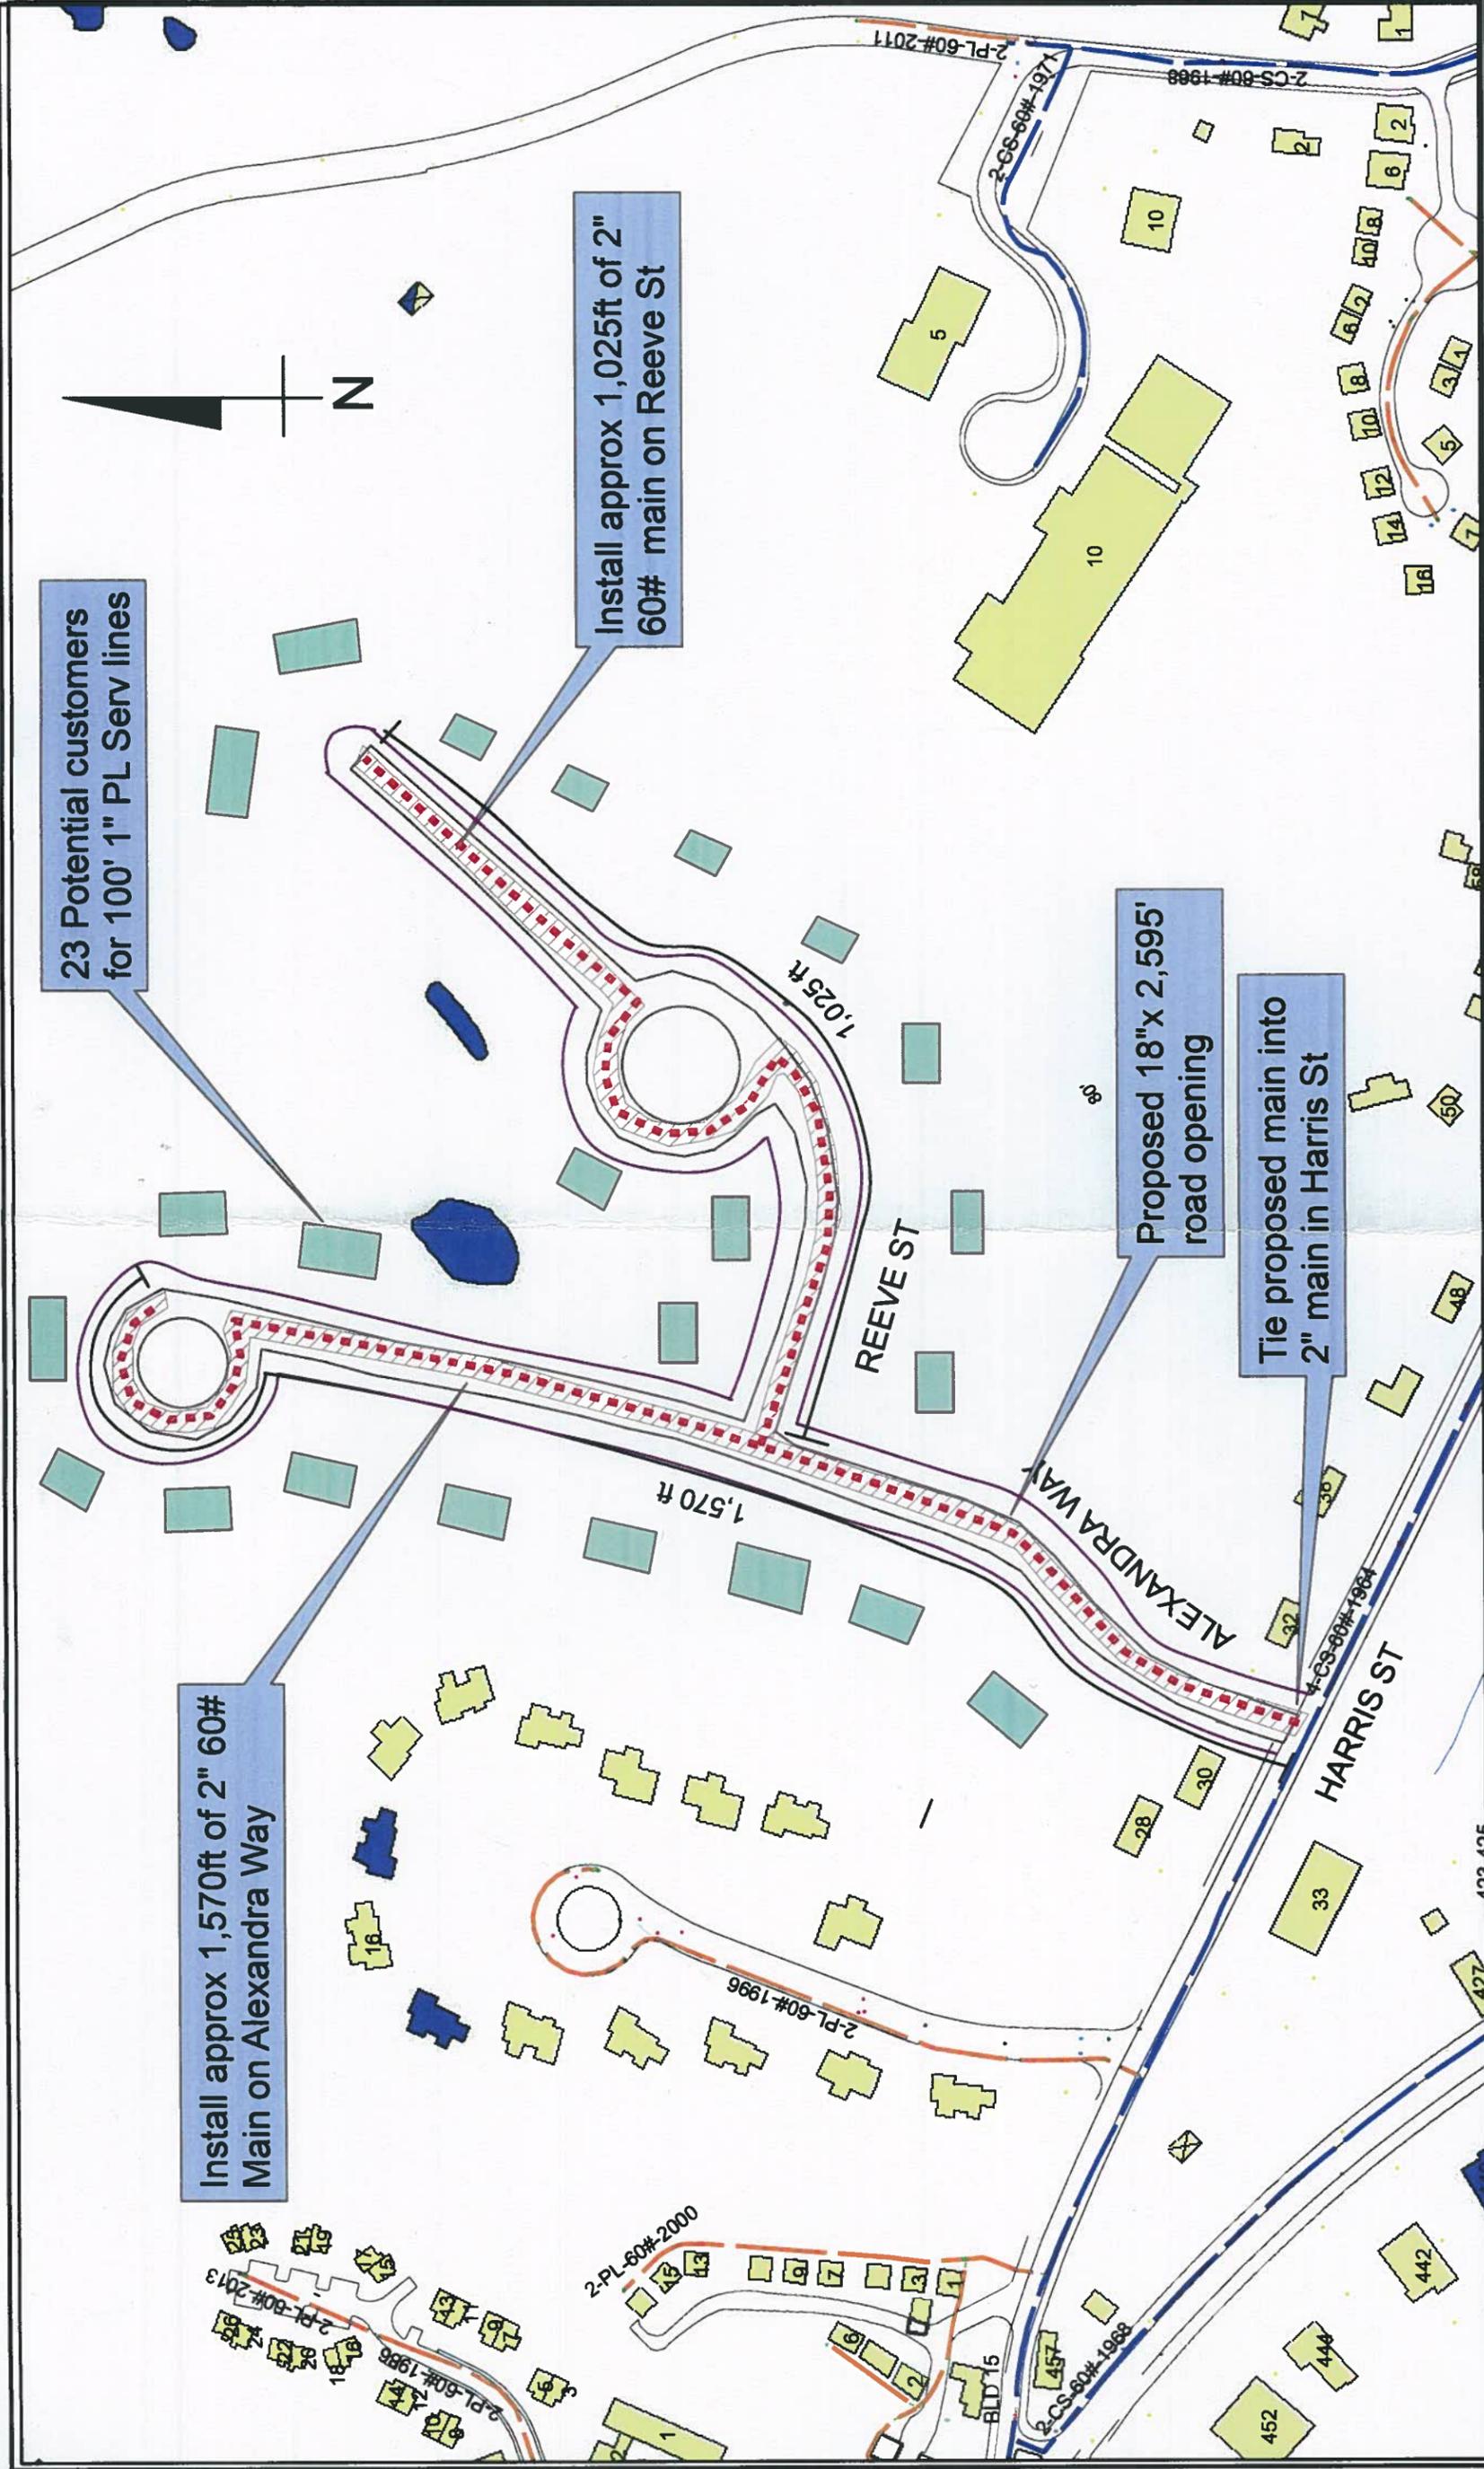

23 Potential customers for 100' 1" PL Serv lines

Install approx 1,570ft of 2" 60# Main on Alexandria Way

Install approx 1,025ft of 2" 60# main on Reeve St

Proposed 18"x 2,595' road opening

Tie proposed main into 2" main in Harris St



**GRANT OF LOCATION**  
**Alexandra Way & Reeve St Acton MA 01720**  
 Install approx 2595' (total) of 2" PL 60# Main down Alexandra Way and Reeve St. (Alexandra Way=1,570') (Reeve St.=1,025') Installing (23) up to 100ft of 1" PL 60 # services extending from proposed mains on Alexandra and Reeve St.

ENGINEER	APIKE	SIZE	2"
DATE	10/16/2015	MATERIAL	PLASTIC
LENGTH	2592' +/-	PRESSURE	H.P.
WORK ORDER #	1022674	SCALE	N.T.S

DRAWING IS NOT TO SCALE

**LEGEND**

	POTENTIAL CUSTOMERS (EXISTING HOUSES)
	PROPOSED GAS
	PROPERTY LINE
	EDGE OF ROAD
	PROPOSED OPENING

**NOTE:**  
 THE LOCATION OF SURFACE AND UNDERGROUND OBJECTS SHOWN ARE NOT WARRANTED TO BE CORRECT  
 CALL 811 BEFORE YOU DIG  
 UTILITIES AND STREET LINES COMPILED FROM AVAILABLE DATA SOURCES NO FIELD VERIFICATION PERFORMED

ArcFM  
**nationalgrid**

SHEET 1 OF 1  
 DRAWING NUMBER  
**GP-ACT**  
**1022674-15-16**