


Drawing name: P:\Drawings\Duggan Road\Drawings\Proposed Conditions.dwg  
 Jul 14, 2014 9:54am

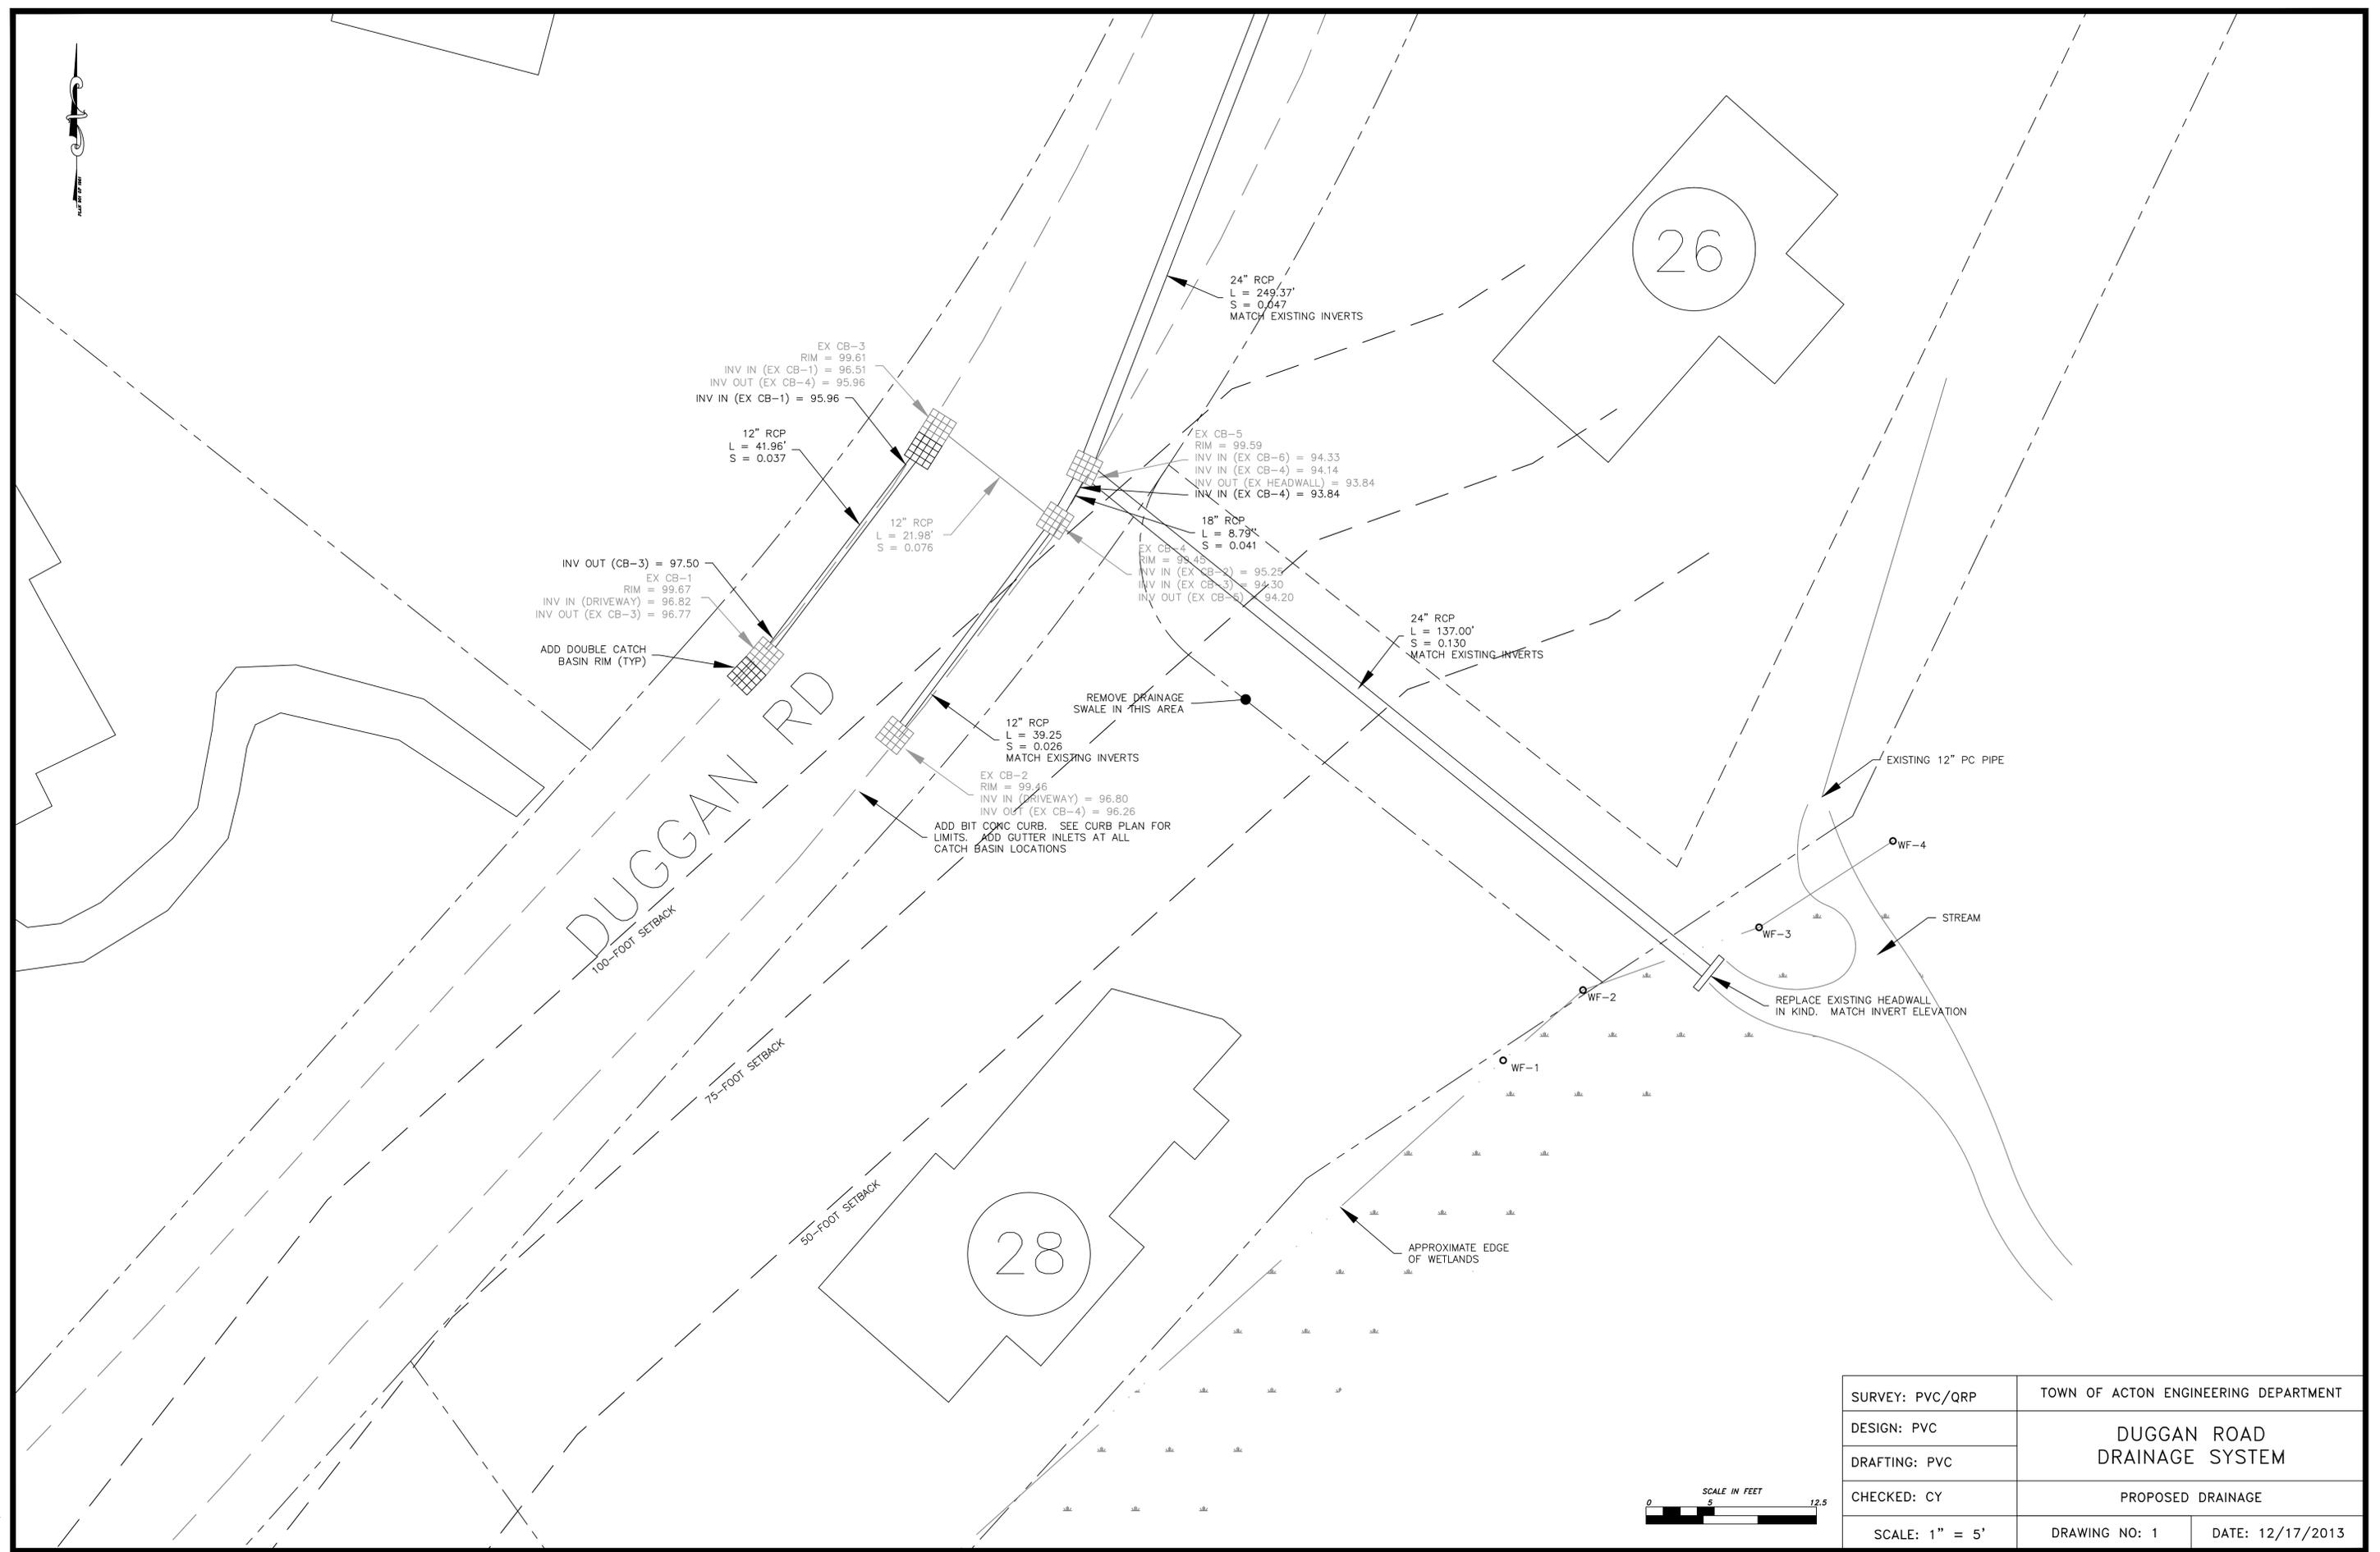

SURVEY: PVC/QRP	TOWN OF ACTON ENGINEERING DEPARTMENT	
DESIGN: PVC	DUGGAN ROAD DRAINAGE SYSTEM	
DRAFTING: PVC		
CHECKED: CY	PROPOSED DRAINAGE	
SCALE: 1" = 5'	DRAWING NO: 1	DATE: 12/17/2013

