

C. Facility Site Plan/Storage Map

Prepare and submit with this Registration Form a simple site map which shows the following information:

- North direction • Street(s) adjacent to facility • Electrical, water, and gas shutoff valves
- Basic floor plan for each building containing hazardous materials/wastes which indicates building entrance(s) and hazardous material/waste storage locations (use grid locations or assign a code - A, B, C, etc. - to clearly identify each storage location for use in the above inventories).

Site Address: 3 Spruce St City: Acton
Date Map Drawn: 2/20/09

	A	B	C	D	E	F	G	H	I	J	K	L	M	N	O	P	Q	R	S	T	U	V	W	X	Y	Z
1																										
2																										
D. Endorsement

I declare that the above information is true and correct to the best of my knowledge. I agree to comply with all applicable regulations regarding storage, handling, and disposal of hazardous materials and hazardous wastes.


David Hipky
Owner/Operator's Name (Print)

David Hipky
Owner/Operator's Signature

3/26/09
Date

----- Do Not Complete below This Line -----

North
↓

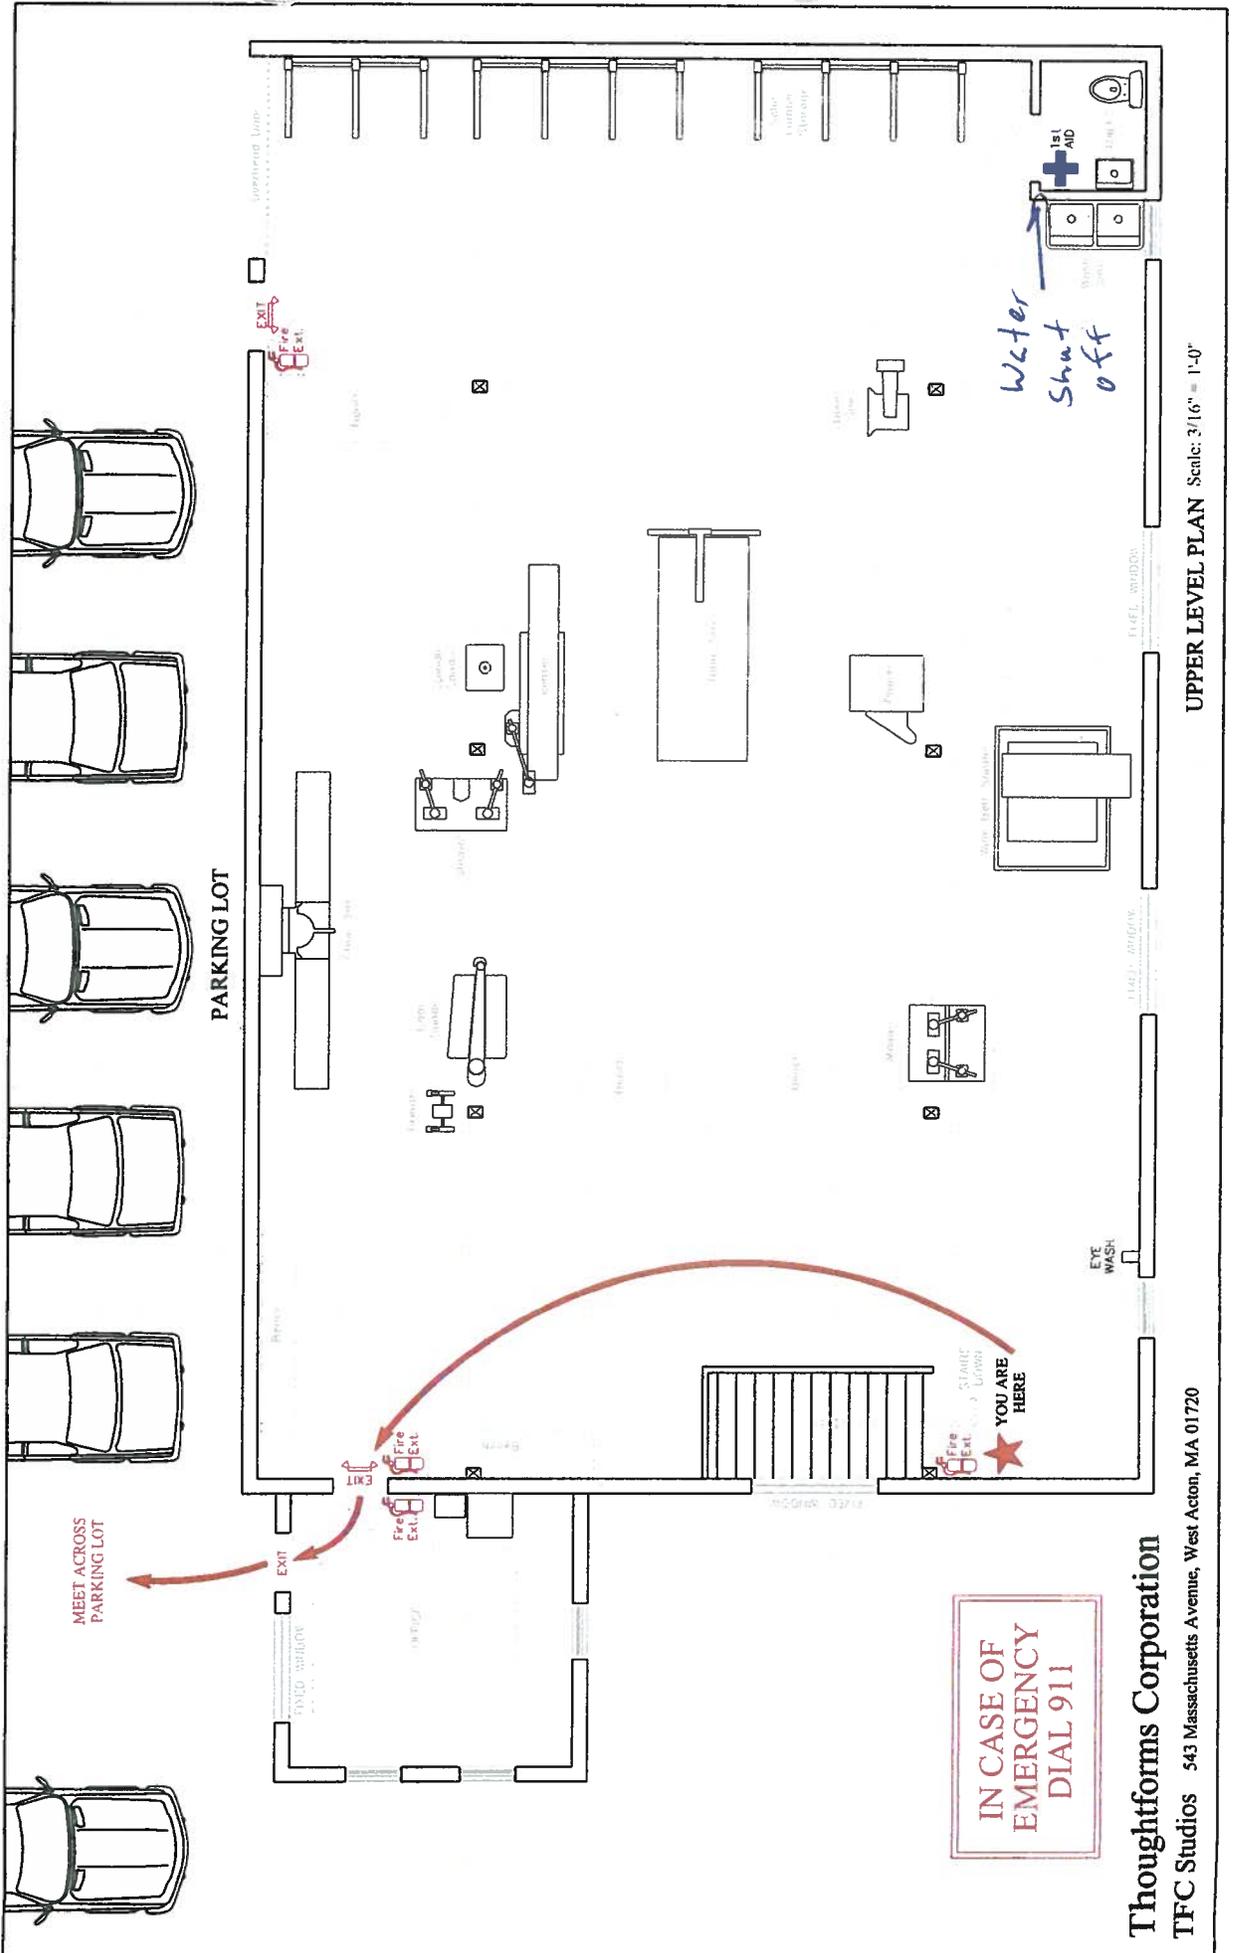

IN CASE OF
EMERGENCY
DIAL 911

Thoughtforms Corporation


TFC Studios 543 Massachusetts Avenue, West Acton, MA 01720

UPPER LEVEL PLAN Scale: 3/16" = 1'-0"

North ↓

Parkings Lot

Spruce Street →

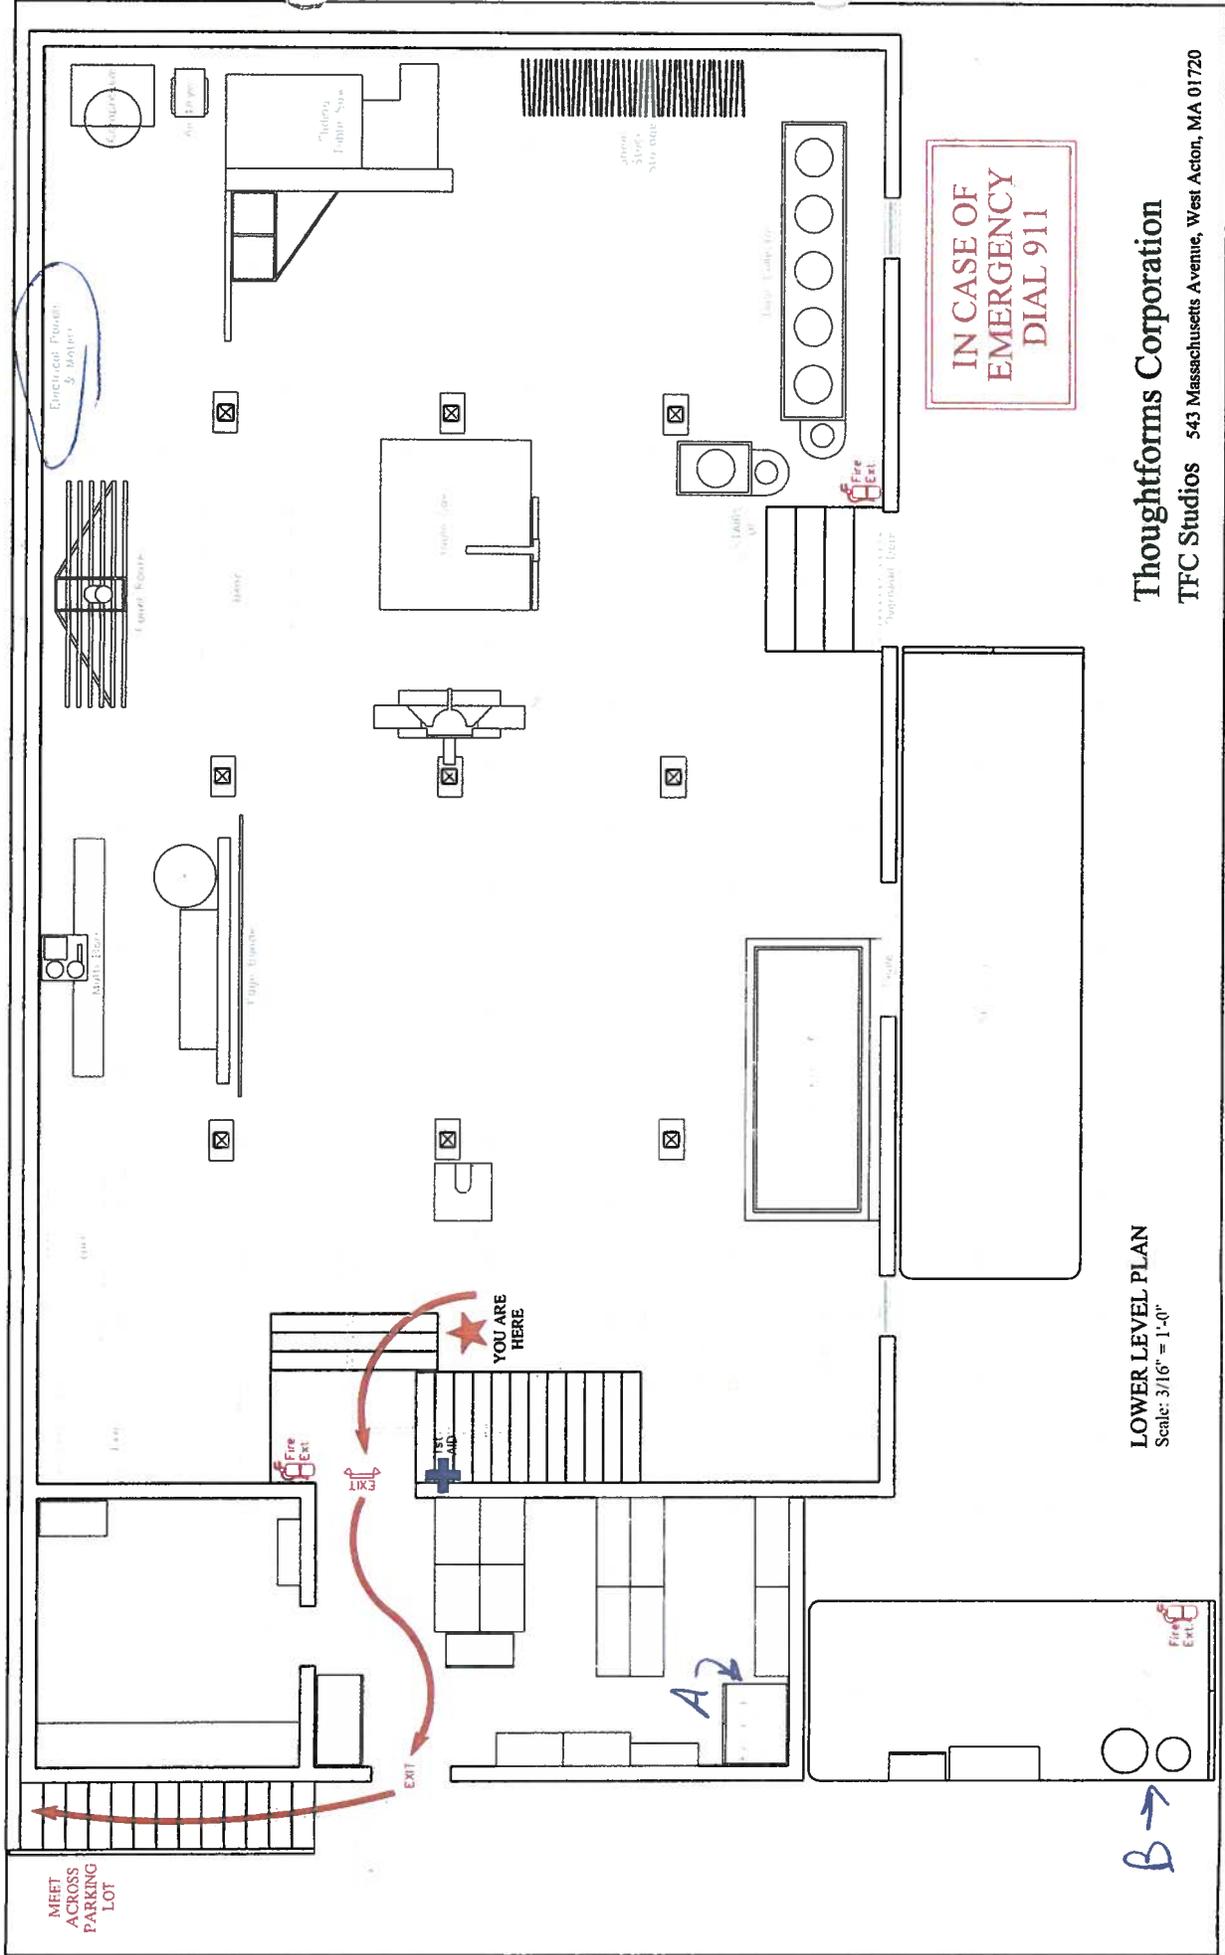


LOWER LEVEL PLAN
Scale: 3/16" = 1'-0"

Thoughtforms Corporation
TFC Studios 543 Massachusetts Avenue, West Acton, MA 01720

Parking lot

Thoughtforms 4/26/04
Woodworking Shop
#3 Spruce St.
West Acton

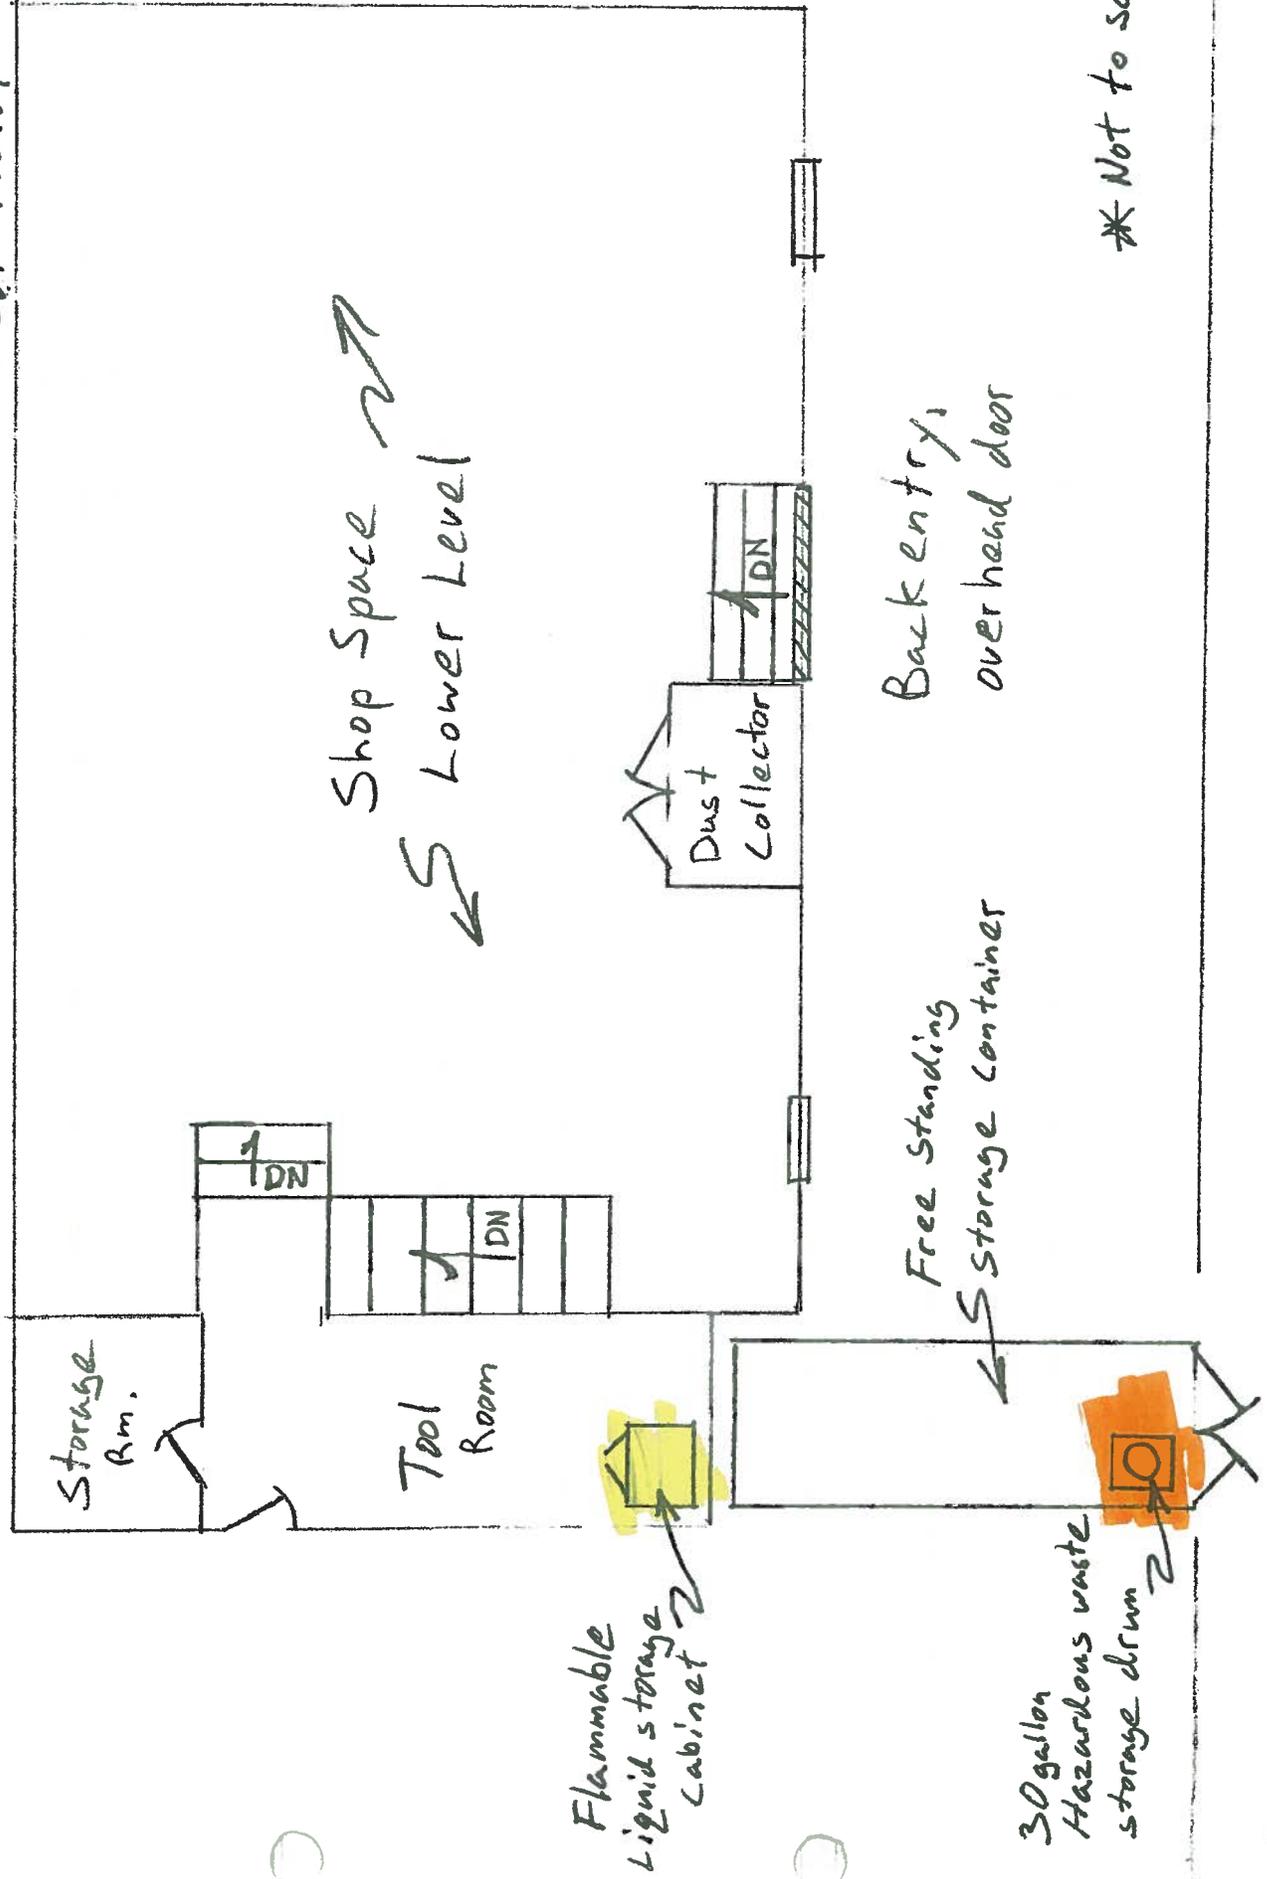

* Not to scale

Parking Lot

TOWN OF ACTON
HAZARDOUS MATERIALS CONTROL BYLAW

April 1, 2009

Thoughtforms Corporation
543 Massachusetts Avenue
Acton, MA

Due \$90

Category 4, 12

Site Address

543 Massachusetts Avenue

HAZARDOUS MATERIALS CONTROL PERMIT RENEWAL APPLICATION

Categories

- | | |
|--|--|
| 1. Hazardous Waste Generator (\$65) | 2. Sm. Hazardous Waste Generator (\$45) |
| 3. Hazardous Materials Generator (\$65) | 4. Hazardous Materials User (\$45) |
| 5. Discharge Permit (\$140) | 6. Remediation Permit (\$140) |
| 7. Hazardous Waste User (\$65) | 8. Haz. Mat. Storer Large Industry (\$235) |
| 9. Haz. Mat. Storer Small Industry (\$160) | 10. Haz. Mat. Storer Large Retail (\$170) |
| 11. Haz. Mat. Storer Small Retail (\$140) | 12. Haz. Waste Storer Sm. Industry (\$45) |
| 13. Haz. Waste Storer Retail (\$45) | 14. Haz Waste Storer Lge. Industry (\$65) |

Provide the following information under the authority of the General Laws of the Commonwealth of Massachusetts, Chapter 94, Section 305A, and Chapter 3, Section 5.

ESTABLISHMENT NAME: Thoughtforms Corp.
ESTABLISHMENT ADDRESS: 543 Mass Ave.
ESTABLISHMENT TELEPHONE: 978-264-0640
OWNERS/CORPORATE OFFICERS: Michael Rosenfeld
ADDRESS: - Same -
TELEPHONE: - Same -
ON-SITE MANAGER: David Hipsey
OPERATING SCHEDULE: 7:00am - 4:00pm

Maximum Potential Quantity of Materials: Gals/Lbs Stored 60 gal. Used _____

Maximum Potential Quantity of Wastes: Gals/Lbs Stored 55 gal. Used _____

Pursuant to the General Laws of Massachusetts, Chapter 62C, Section 49A, I certify under the pains and penalties of perjury that I, to the best of my knowledge and belief, have filed all state tax returns and paid all state taxes required under law.

David Hipsey
Signature of Owner/Applicant

04-2516055
S.S.I or F.I.N. Number

3/17/09
Date

5/1/2009

Expires 5/1/10
Paid: \$90

**TOWN OF ACTON
PERMIT
HAZARDOUS MATERIALS CONTROL BYLAW**

Thoughtforms Corporation, 543 Massachusetts Avenue, Acton, MA

Is hereby granted a permit to store and use Hazardous Materials at **543 Massachusetts Avenue** Acton, MA 01720. This permit is granted with the conditions as noted on the attached list of conditions assigned to your facility.

Permit Categories: 4, 12

*See below explanation of permit categories

HAZARDOUS MATERIALS CONTROL PERMIT CATEGORIES AND FEES

<u>Category</u>	<u>Initial</u>	<u>Renewal</u>
1. Large Hazardous Waste Generator	\$160	\$65
2. Small Hazardous Waste Generator	\$60	\$45
3. Hazardous Materials Generator	\$160	\$65
4. Hazardous Materials User	\$50	\$45
5. Remediation Discharge Permit	\$575	\$140
6. Remediation Permit	\$595	\$140
7. Hazardous Waste User	\$160	\$65
8. Hazardous Materials Storer Large Industry	\$510	\$235
9. Hazardous Materials Storer Small Industry	\$360	\$160
10. Hazardous Materials Storer Large Retail	\$430	\$170
11. Hazardous Materials Storer Small Retail	\$305	\$140
12. Hazardous Waste Storer Large Industry	\$160	\$65
13. Hazardous Waste Storer Small Industry	\$60	\$45
14. Hazardous Waste Storer Retail	\$60	\$45

**HAZARDOUS MATERIALS CONTROL PERMIT
LIST OF CONDITIONS:
THOUGHTFORMS CORPORATION
543 MASSACHUSETTS AVE.
ACTON, MA 01720**

Pursuant to the authority of Chapter I - Hazardous Materials Control Bylaw - of the Town of Acton's General Bylaws, the Board of Health has considered your application and plans submitted therewith, and has determined that the materials to be stored, used or generated, are within the scope of said bylaw. The Board of Health hereby orders that the following conditions are necessary and all storage, use or generation must be performed in strict conformance herewith:

1. All liquid Hazardous Materials and Wastes shall be stored in a containment area capable of containing 110% of the largest volume stored in the containment area.
2. All Materials Safety Data Sheets (MSDSs) for the Hazardous Materials shall be maintained on site. MSDSs shall be reviewed with employees at the time of their employment and on an annual basis thereafter. MSDS must be made available to all employees upon request.
3. A Contingency Plan, including emergency contact numbers (Telephone numbers of owner, operator, etc.) and a sketch showing clearly all Hazardous Material and Waste locations shall be submitted and updated annually, to the Board of Health, Fire Department, Police Department, and Civil Defense.
4. Emergency procedures and local Emergency Response Telephone Numbers (Health, Fire, Police, D.E.P., Civil Defense, etc.) should a spill occur, shall be posted in clear view of all employees where Hazardous Materials or Wastes are used or stored.
5. All Hazardous Wastes must be disposed of by a Licensed, D.E.P. approved, hauler or be recycled on site.
6. Copies of either all invoices or manifests for any Hazardous Materials or Wastes, received or disposed, shall be submitted to the Board of Health annually.
7. All Hazardous Materials Containers shall be labeled and dated when filling first began.
8. Speedy Dry, or its equivalent, shall be kept in the storage area, in case of a Hazardous Materials or Wastes spill.
11. Protective equipment, including chemical resistant gloves, eye goggles and (rubber) boots, in addition to soap and water, shall be made available to all employees, at all times, in any Hazardous Materials or Waste storage or use area.

13. A safety eye wash station shall be installed where any Hazardous Materials are handled or used.
14. A fire extinguisher, containing an appropriate fire extinguishing agent, shall be placed in the Hazardous Materials Storage area.
15. No food or drink shall be stored or consumed in any area where Hazardous Materials are stored or used.
25. Prior to any new chemical or processes being used, the Board of Health shall be notified.
26. The operation of this facility shall be in compliance with all present and future regulations of E.P.A. and D.E.P. at all times. Nothing in this permit allows or requires non-compliance with all present and future applicable laws or regulations of the Federal or State Governments.