


EXISTING

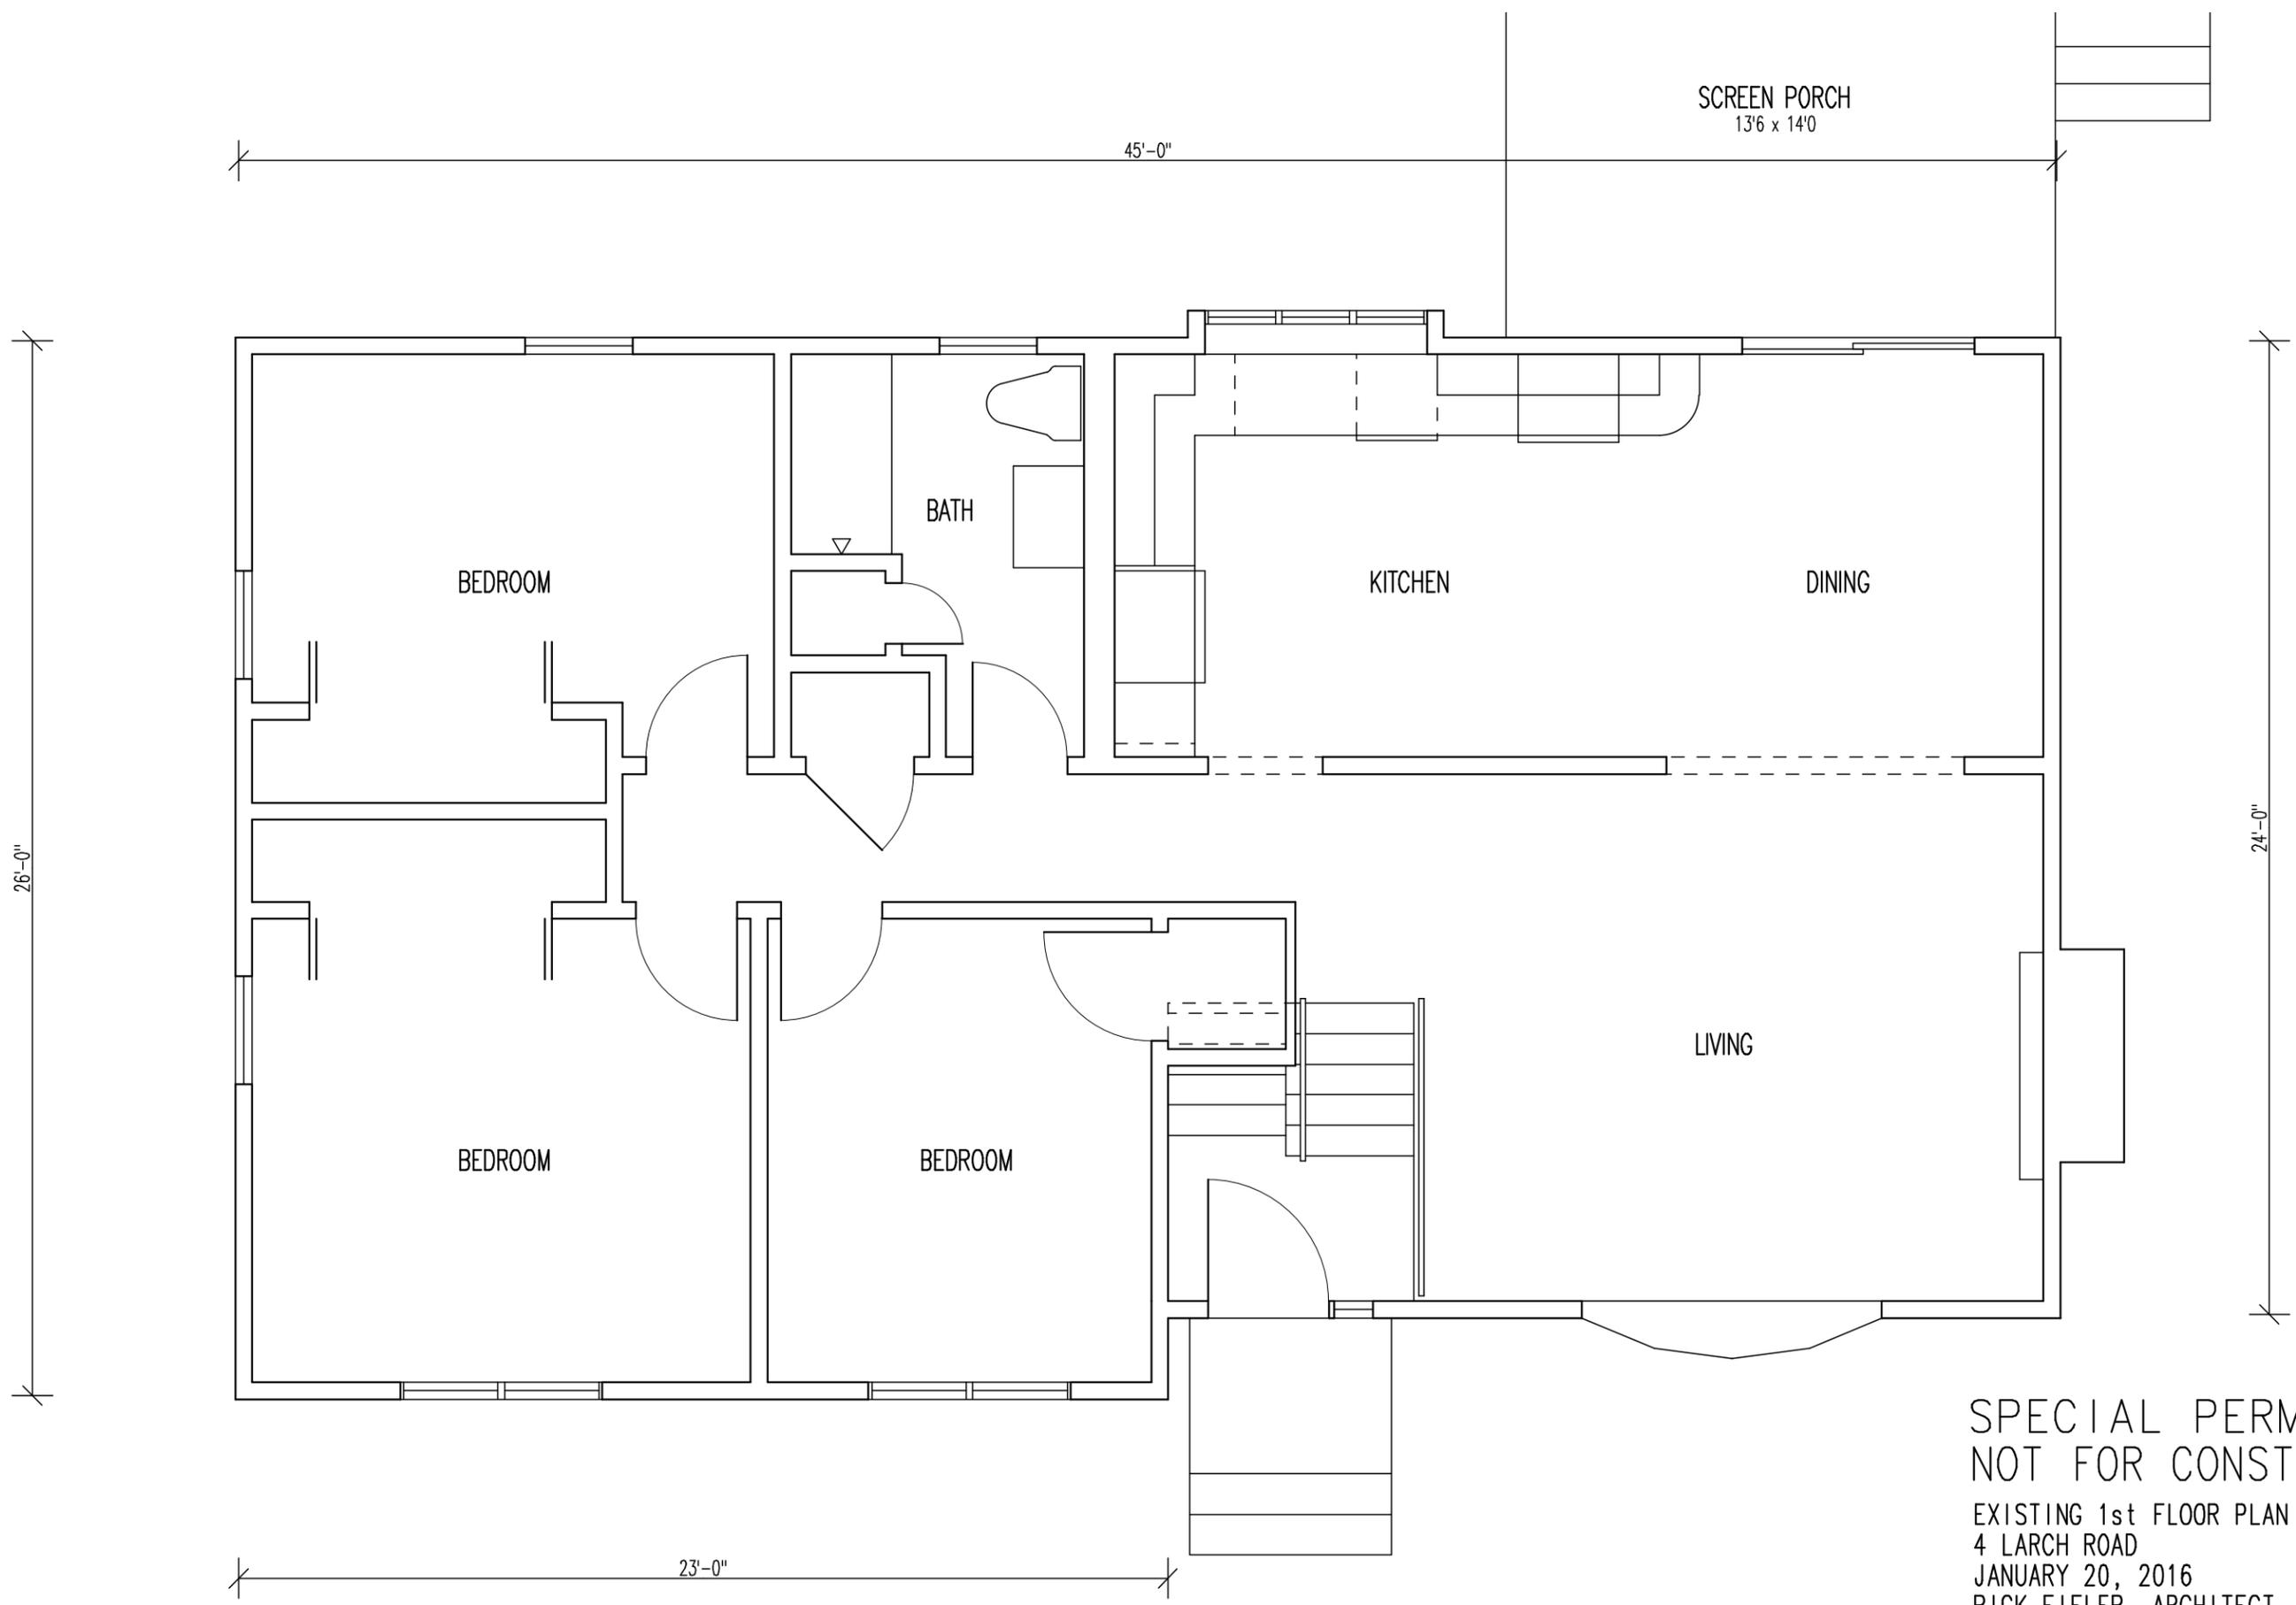


SPECIAL PERMIT SET  
NOT FOR CONSTRUCTION

EXISTING 1st FLOOR PLAN  
4 LARCH ROAD  
JANUARY 20, 2016  
RICK EIFLER, ARCHITECT, 978-371-1774

SCHICK  
ACTON, MA  
SHEET 1 OF 6



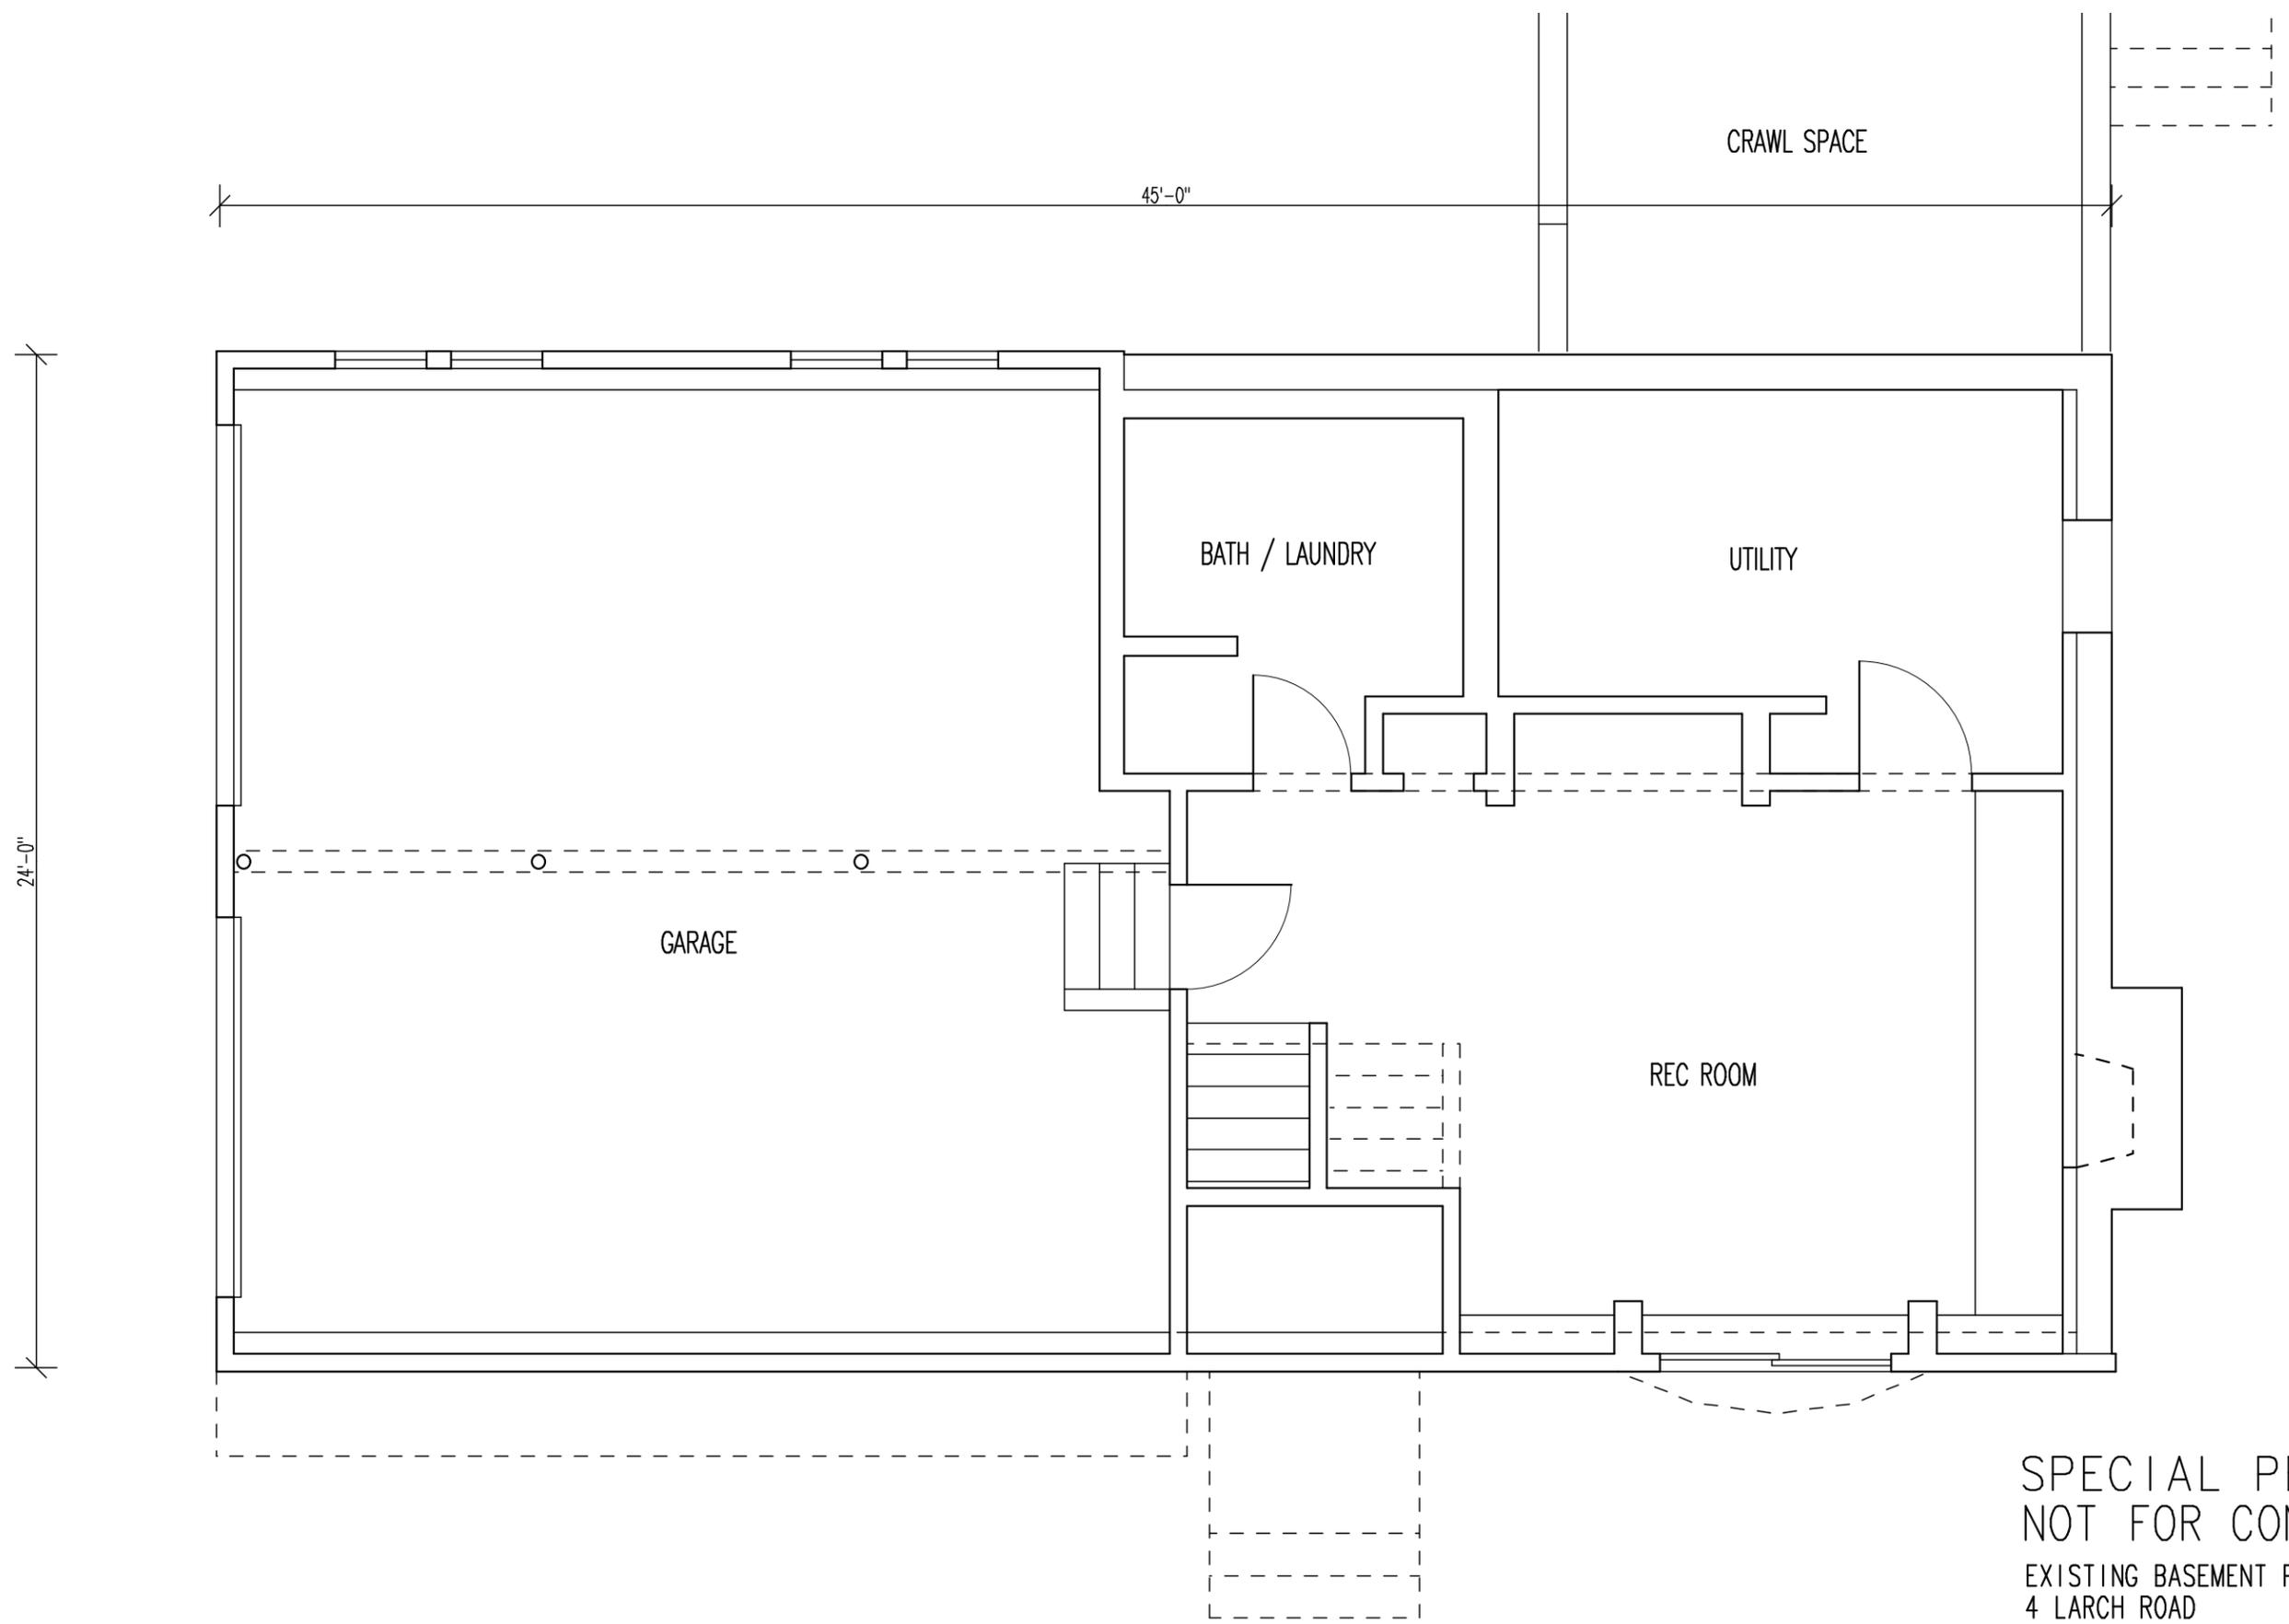

EXISTING


SPECIAL PERMIT SET  
NOT FOR CONSTRUCTION

EXISTING BASEMENT PLAN  
4 LARCH ROAD  
JANUARY 20, 2016  
RICK EIFLER, ARCHITECT, 978-371-1774

SCHICK  
ACTON, MA  
SHEET 2 OF 6



EXISTING

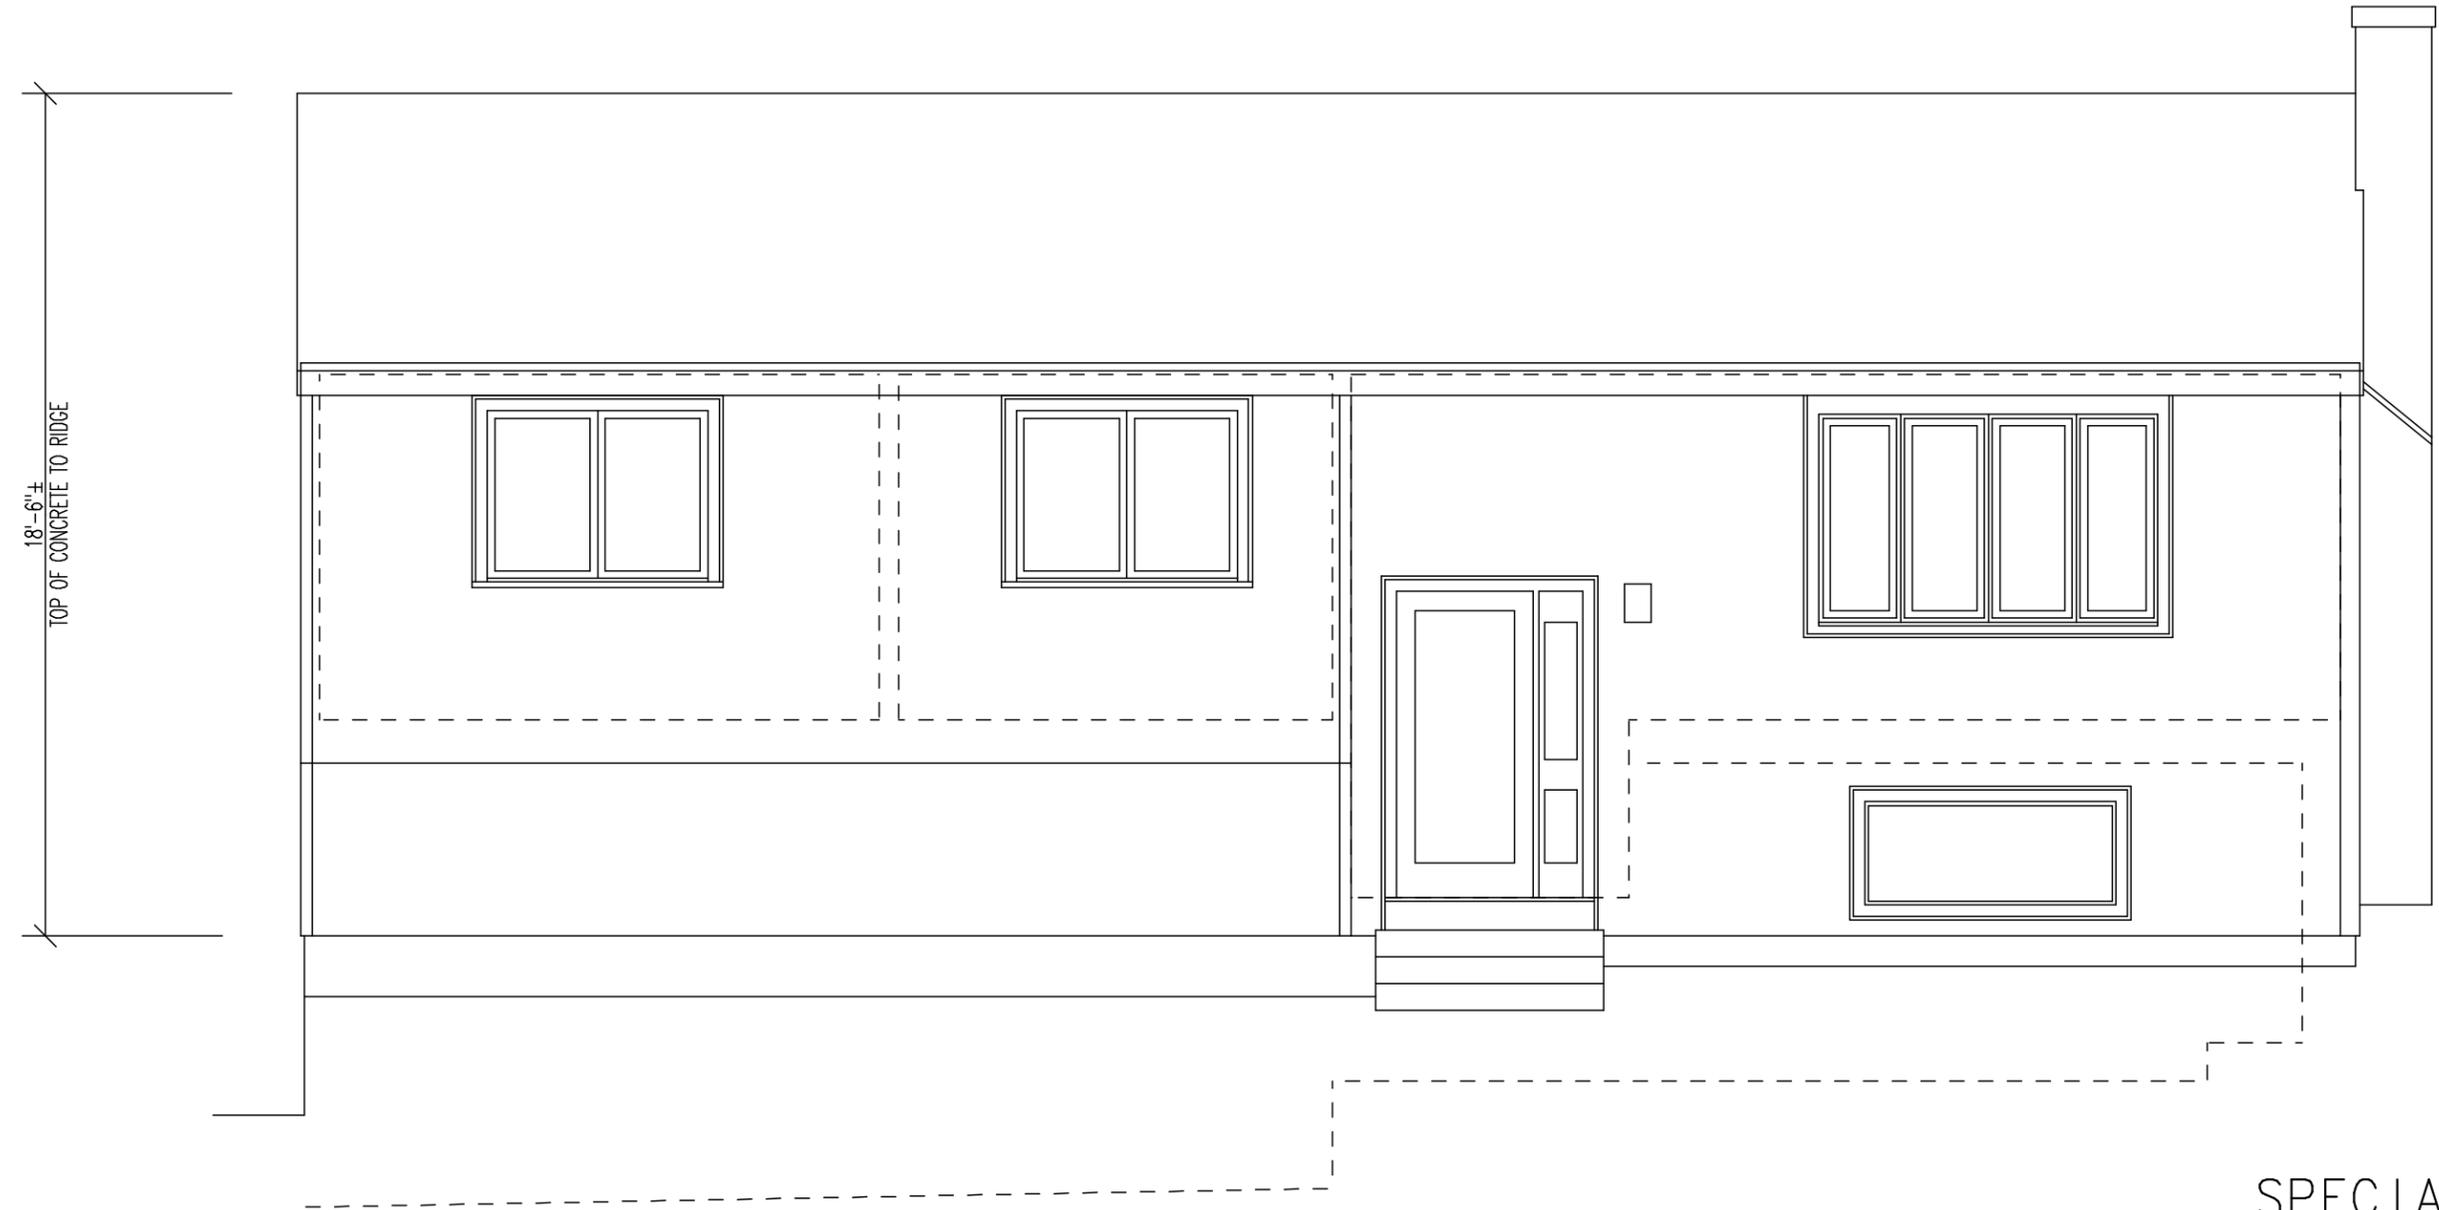


SPECIAL PERMIT SET  
NOT FOR CONSTRUCTION

EXISTING FRONT ELEVATION      SCHICK  
4 LARCH ROAD                      ACTON, MA  
JANUARY 20, 2016                  SHEET 3 OF 6  
RICK EIFLER, ARCHITECT, 978-371-1774



EXISTING

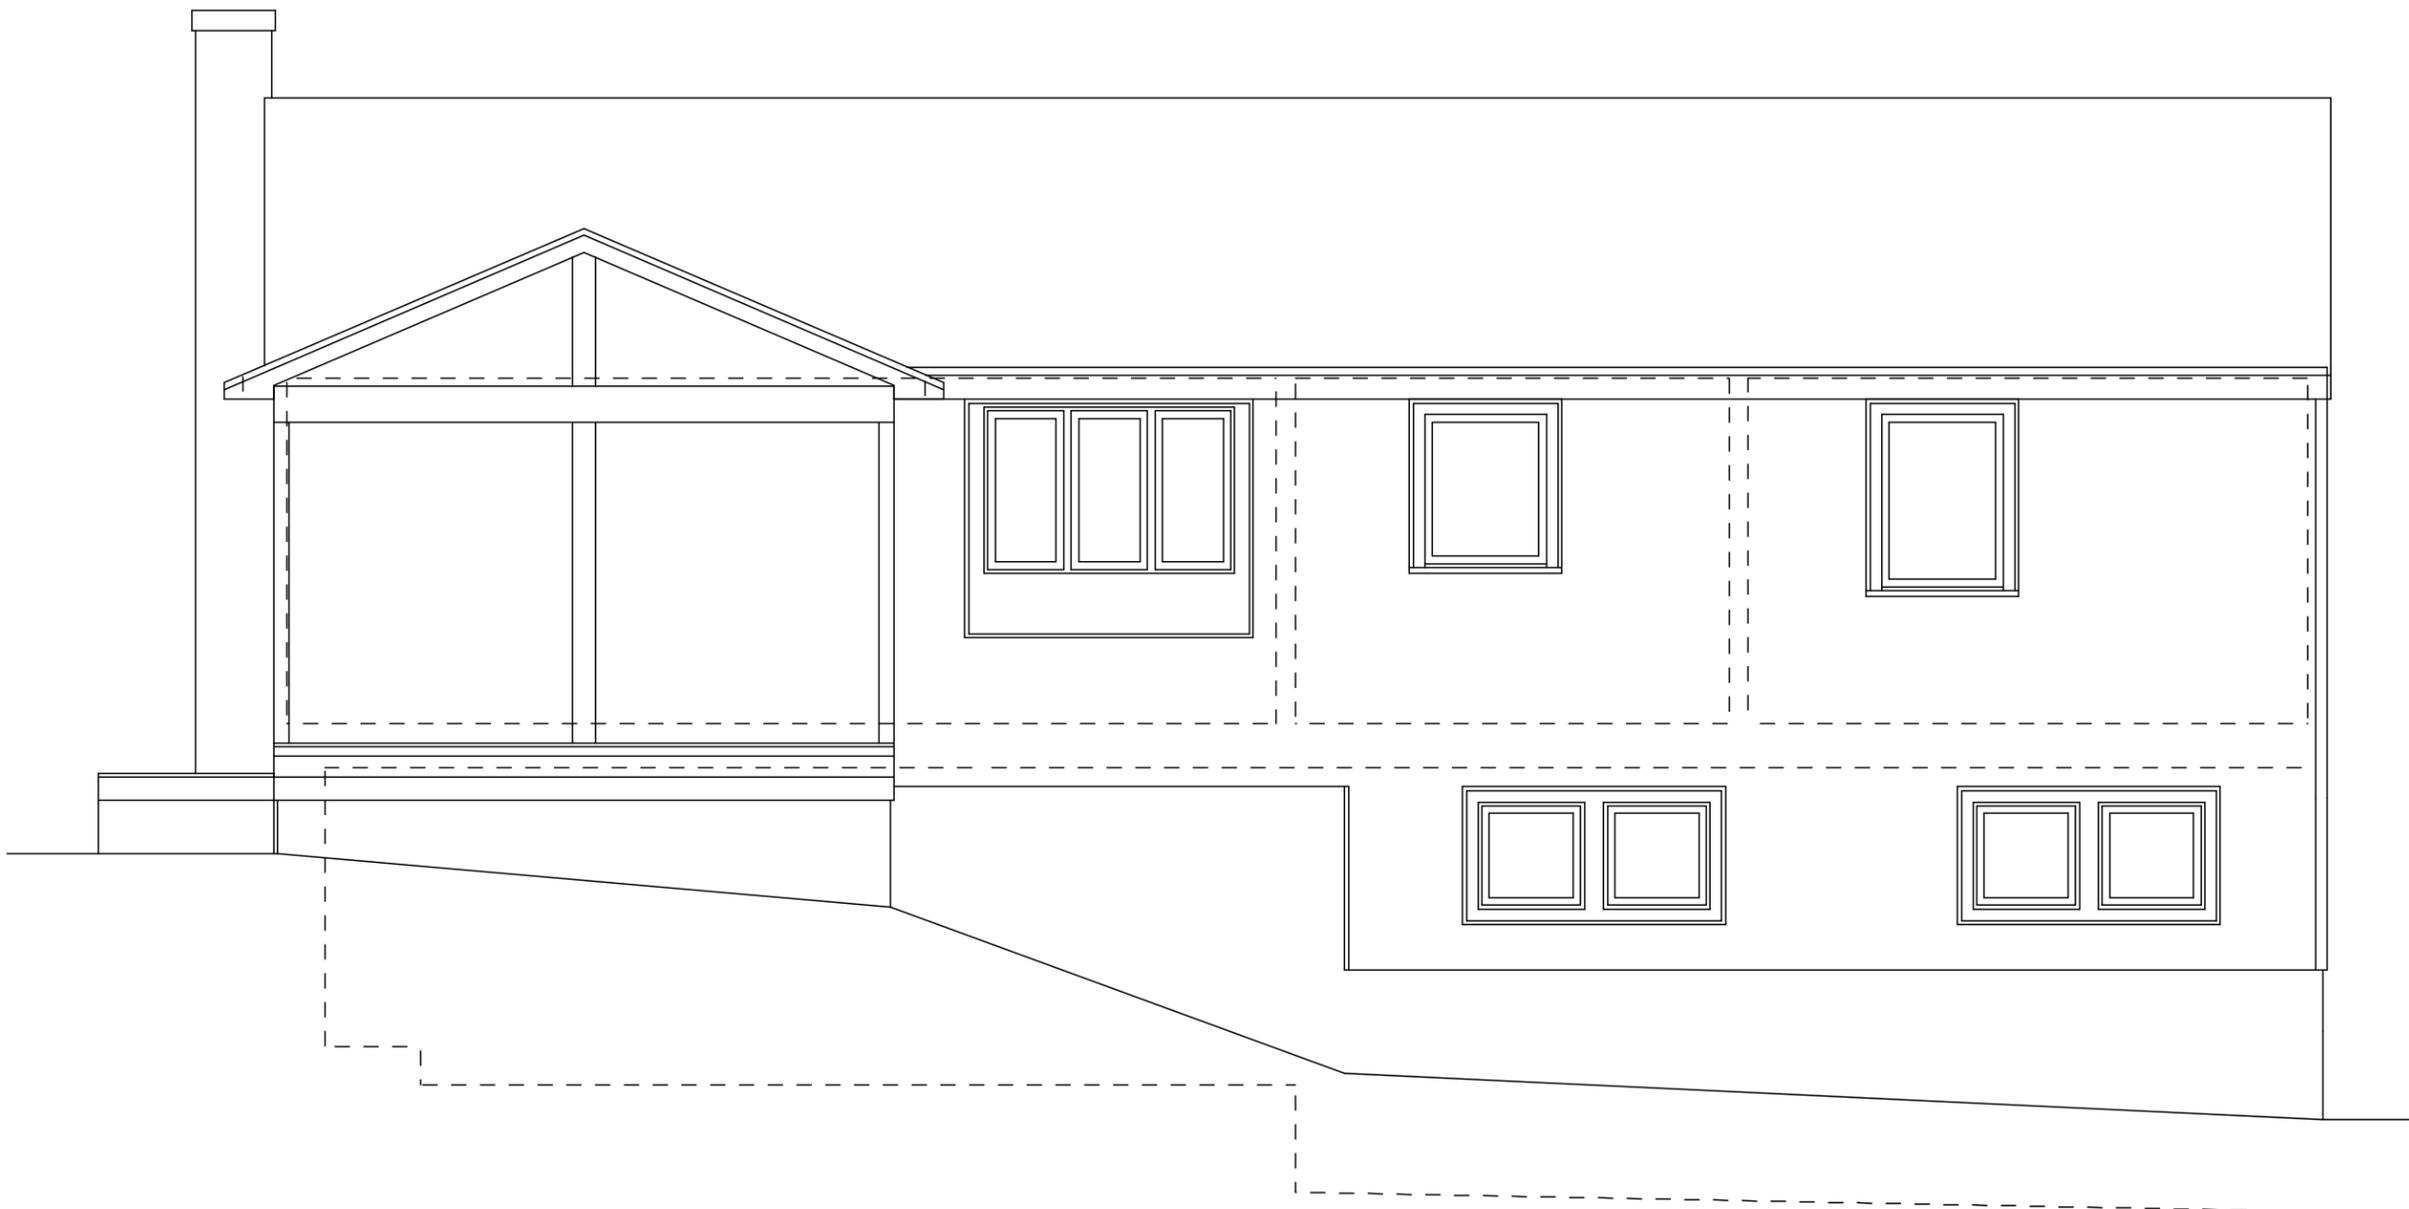


SPECIAL PERMIT SET  
NOT FOR CONSTRUCTION

EXISTING BACK ELEVATION  
4 LARCH ROAD  
JANUARY 20, 2016  
RICK EIFLER, ARCHITECT, 978-371-1774

SCHICK  
ACTON, MA  
SHEET 4 OF 6



EXISTING

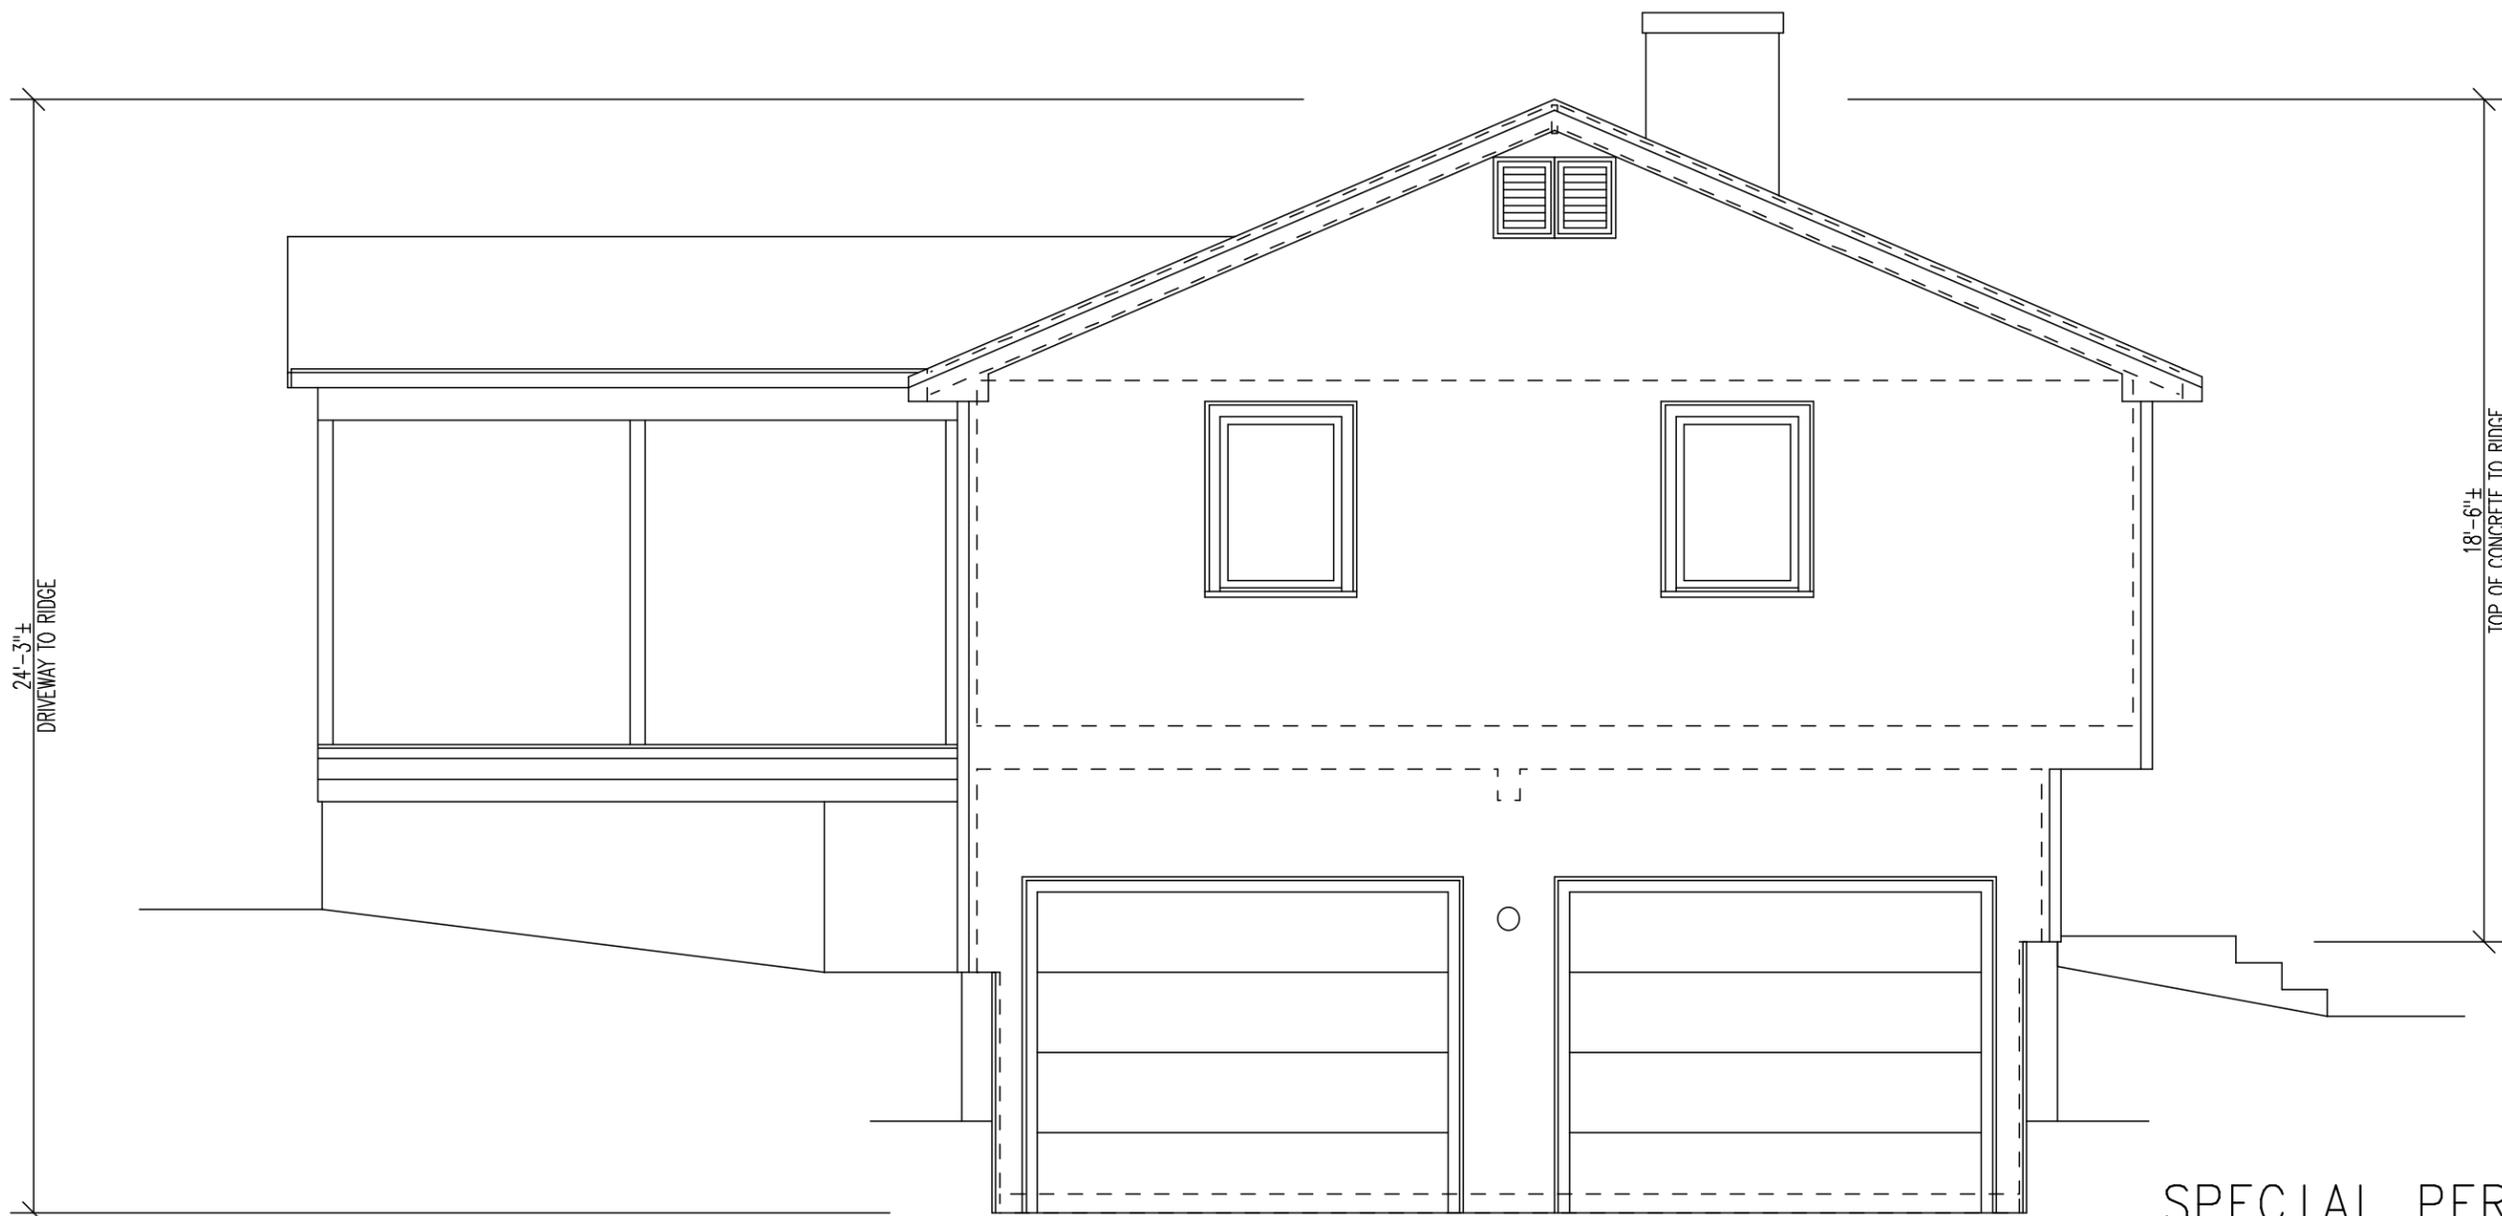


SPECIAL PERMIT SET  
NOT FOR CONSTRUCTION

EXISTING LEFT SIDE  
4 LARCH ROAD  
JANUARY 20, 2016  
RICK EIFLER, ARCHITECT, 978-371-1774

SCHICK  
ACTON, MA  
SHEET 5 OF 6  
978-371-1774



EXISTING

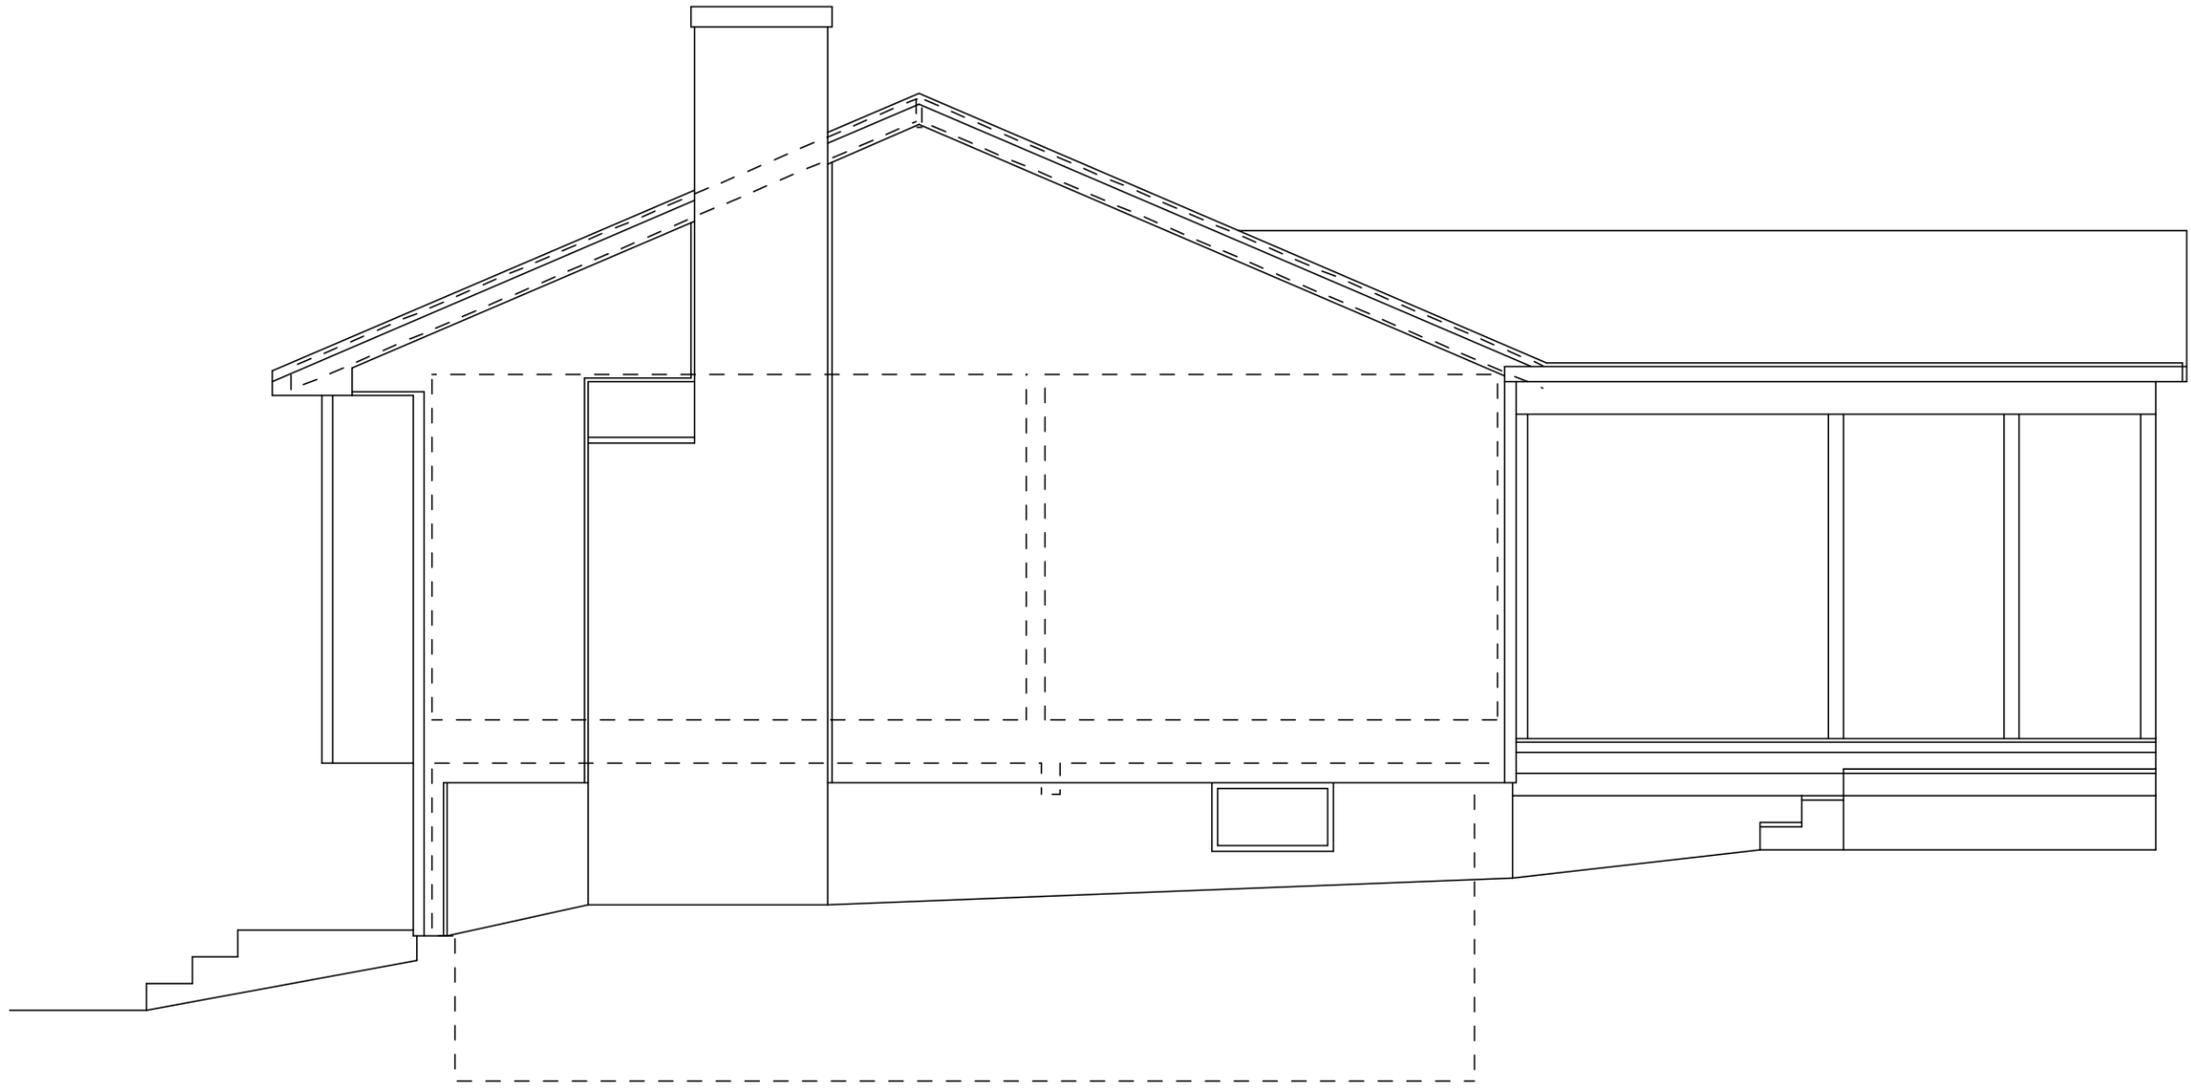

SPECIAL PERMIT SET  
NOT FOR CONSTRUCTION

EXISTING RIGHT SIDE  
4 LARCH ROAD  
JANUARY 20, 2016  
RICK EIFLER, ARCHITECT, 978-371-1774

SCHICK  
ACTON, MA  
SHEET 6 OF 6

