



TOWN OF ACTON
472 Main Street
Acton, Massachusetts, 01720
Telephone (978) 929-6611
Fax (978) 929-6350

Board of Selectmen

**LEGAL NOTICE
TOWN OF ACTON
NOTICE OF HEARING**

The Acton Board of Selectmen will hold a public hearing on February 8, 2016 at 8:10 PM in the Francis Faulkner Hearing Room in Town Hall, 472 Main Street, Acton on the application of Eversource for a grant of pole relocation and anchor guy at 5 Concord Road, Acton. The application and accompanied plans can be inspected at Town Hall during normal business hours.

Acton Board of Selectmen



TOWN OF ACTON
472 Main Street
Acton, Massachusetts, 01720
Telephone (978) 264-9628
Fax (978) 264-9630

Engineering Department

INTERDEPARTMENTAL COMMUNICATION

To: Board of Selectmen

Date: December 31, 2015

From: Engineering Department

Subject: Eversource Petition – Concord Road

We have reviewed the petitions from NStar to relocate one utility pole and anchor guy at 5 Concord Road.

Eversource has shown that the proposed work will take place within the public right-of-way of the road. If any work occurs on private property, NStar will need to obtain an easement agreement with the property owner.

We don't foresee an issue in approving this request. Please let us know if you have any questions or comments regarding this matter.



157 Cordaville Road
Southborough, MA 01772

December 23, 2015

Board of Selectmen
Acton Town Hall
472 Main Street
Acton, MA 01720

RE: Concord Road
Acton, MA
W.O. #2109419

Hearing Required

Dear Members of the Board:

The enclosed petition and plan is being presented by the NSTAR ELECTRIC COMPANY d/b/a as EVERSOURCE ENERGY and VERIZON for the purpose of relocating one (1) pole 11/1 Concord Rd, Acton.

This work is necessary per town for traffic improvements.

If you have any further questions, contact Chris Cosby @ (508) 305-6989.
Your prompt attention to this matter would be greatly appreciated.

Very truly yours,

William D. Lemos, Supervisor
Rights and permits

A handwritten signature in cursive script that reads "William D. Lemos".

WDL/zj
Attachments

PETITION OF NSTAR ELECTRIC COMPANY dba EVERSOURCE ENERGY AND OTHER COMPANIES FOR JOINT OR IDENTICAL LOCATIONS FOR POLE

To the Board of Selectmen of the Town of Acton, Massachusetts:

Respectfully represent NSTAR ELECTRIC COMPANY dba Eversource Energy and VERIZON NEW ENGLAND, INC. companies subject to Chapter 166 of the General Laws (Ter.Ed.), that they desire to construct a line upon, along and across the public way or ways hereinafter specified.

WHEREFORE, your petitioners pray that after due notice and hearing as provided by law the Board of Selectmen may by Order grant your petitioners joint or identical locations for the erection or construction of poles, to be owned and used in common by them, and for such other fixtures including anchors and guys as may be necessary to sustain or protect the wires of the line, said poles to be located, substantially as shown on the plans made by A. DeBenedictis dated December 21, 2015 and filled herewith, upon along and across the following public way or ways of said town:

Concord Road – Southerly side approximately 65± feet east of Main Street

**Relocate one (1) pole
Pole 11/1**

Hearing Required

WO# 2109419

Also for permission to lay and maintain underground laterals, cables and wires in the above or intersecting public ways for the purpose of making connections with such poles and buildings as each of said petitioners may desire for distributing purposes. Your petitioners agree to reserve space for one Crossarm at a suitable point upon each of said poles for the telephone, fire and police signal wires owned by the town and used for municipal purposes.

**NSTAR ELECTRIC COMPANY
dba EVERSOURCE ENERGY**

By: William D Lemos
William D. Lemos
Rights and Permits, Supervisor

VERIZON-NEW ENGLAND INC.

By: [Signature]

Dated this 23 day of Dec 2015

Town of ACTON, Massachusetts

Received and filed _____ 2015

**ORDER FOR JOINT OR IDENTICAL LOCATIONS FOR POLES
Town of Acton, Massachusetts**

WHEREAS, NSTAR ELECTRIC COMPANY d.b.a. Eversource Energy and VERIZON NEW ENGLAND, INC. have petitioned for joint or identical locations for the erection or construction of poles to be owned and used in common by them upon, along and across the public way or ways of the town hereinafter specified, and notice has been given and a hearing held on said petition as provided by law.

It is ORDERED that NSTAR ELECTRIC COMPANY d.b.a. Eversource Energy and VERIZON NEW ENGLAND, INC. be and hereby are granted joint or identical locations for the erection or construction of poles, to be owned and used in common by them, and for such other fixtures including anchors and guys as may be necessary to sustain or protect the wires of the line upon, along and across the following public way or ways of said town:

Concord Rd – Southerly side approximately 65± feet East of Main Street

Relocate one (1) pole

Pole 11/1

hearing required

All construction work under this Order shall be in accordance with the following conditions: Poles shall be of sound timber and located as shown on plans made by A. Debenedictic Dated December 21, 2015 on file with said petition. There may be attached to said poles by said NSTAR ELECTRIC COMPANY d.b.a. Eversource Energy and by said VERIZON NEW ENGLAND, INC. wires and cables necessary for the conduct of their business. All such wires and cables shall be placed at a height of not less than eighteen feet from the ground at crossings of other ways and at not less than fourteen feet from the ground elsewhere

Selectmen of
the town of
ACTON

CERTIFICATE


We hereby certify that the foregoing Order was adopted after due notice and a public hearing as prescribed by Section 22 of Chapter 166 of the General Laws (Ter.Ed.), and any additions thereto or amendments thereof, to wit: after written notice of the time and place of the hearing mailed at least seven days prior to the date of the hearing by the Selectmen to all owners of real estate abutting upon that part of the way or ways upon, along or across which the line is to be constructed under said Order, as determined by the last preceding assessment for taxation, and a public hearing held at _____ in said town on _____ day of _____, 2015 at _____ P.M.

Selectmen of
the town of
ACTON

CERTIFICATE

I hereby certify that the foregoing are true copies of the Order of the Board of Selectmen of the town of ACTON Massachusetts, duly adopted on the _____ day of _____ 2015, and recorded with records of location Orders said town, Book _____, Page _____ and of the certificate of notice of hearing thereon required by Section 22 of Chapter 166 of the General Laws (Ter.Ed.), and any additions thereto or amendments thereof, as the same appear of record.

Attest: _____
Clerk of the Town of ACTON, Massachusetts

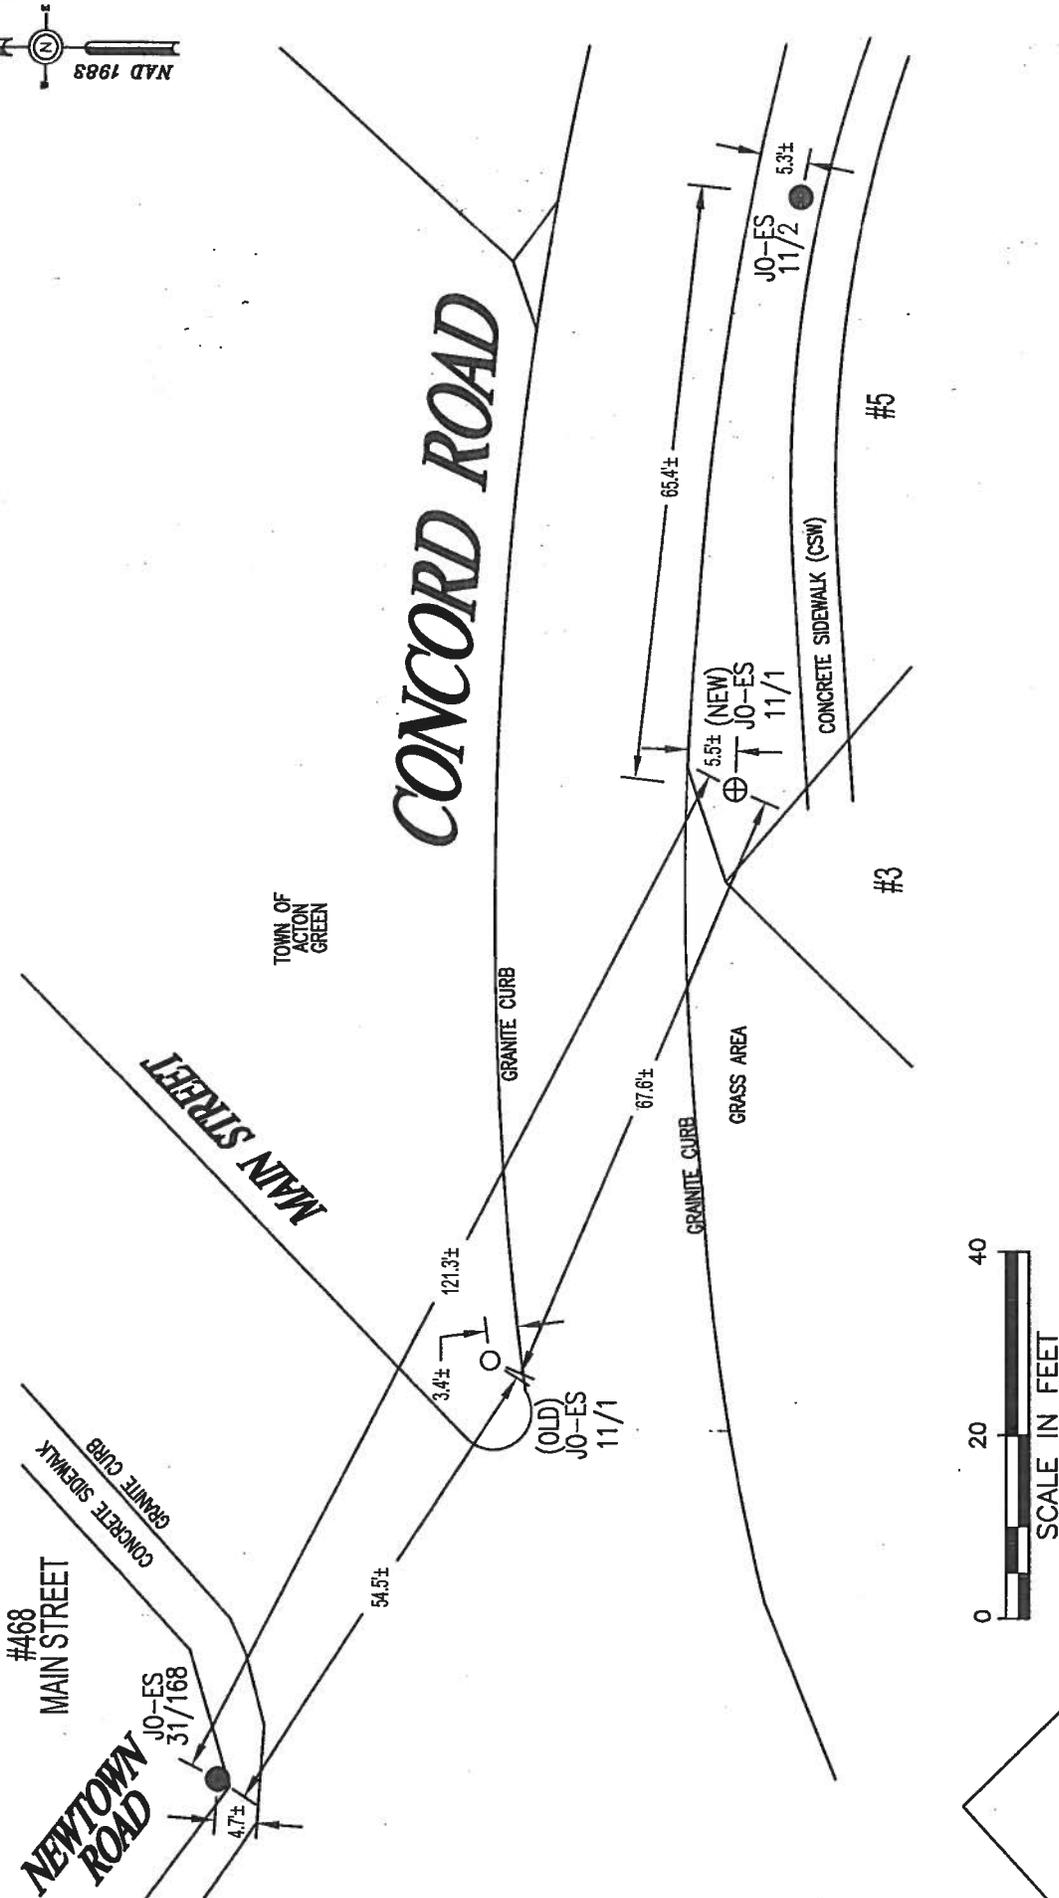

BY YOUR USE OF THE INFORMATION CONTAINED IN THIS MAP, YOU AGREE THAT NO WARRANTY OF ANY KIND, EXPRESS OR IMPLIED, IS GIVEN WITH RESPECT TO THE INFORMATION. NEITHER NSSTAR ELECTRIC COMPANY, NSSTAR GAS COMPANY NOR ITS PARENTS, AFFILIATES, OFFICERS, EMPLOYEES, AGENTS OR CONTRACTORS SHALL BE LIABLE FOR ANY LOSS OR INJURY, INCLUDING REASONABLE ATTORNEY'S FEES, ARISING FROM THE INFORMATION OR IN RELIANCE UPON IT TO THE MAXIMUM EXTENT ALLOWED BY LAW. YOU AGREE BY YOUR ACCEPTANCE OF THE INFORMATION TO RELEASE, INDEMNIFY AND HOLD THE NSSTAR ENTITIES HARMLESS FROM ANY SUCH LOSS OR INJURY.

THE INFORMATION MAY NOT REPRESENT A SURVEY, MAY NOT BE THE MOST COMPLETE AND IS SUBJECT TO CHANGE WITHOUT NOTICE. NO LIABILITY IS ASSUMED FOR THE ACCURACY OF THE INFORMATION OR USE OF THE INFORMATION FOR OTHER THAN ITS INTENDED PURPOSES ARE PROHIBITED.

- Proposed pole locations shown thus \oplus
- Pole locations to be abandoned, shown thus \circ
- Proposed Anchor Guy shown thus T
- Proposed Hip Guy shown thus T $\frac{1}{2}$
- Proposed Underground location shown thus _____
- Proposed Push Brace shown thus \oplus
- Existing Pole location shown thus \bullet

C#	
Ward #	
Work Order #	2109419
Surveyed by:	SC/JM
Research by:	SC
Plotted by:	BS
Proposed Structures:	SC
Approved:	A DEBENEDICTIS
P#	

NSSTAR EVERSOURCE <small>EL ELECTRIC</small> <small>d/b/a</small> 1185 MASSACHUSETTS AVE. DORCHESTER, MASS. 02122	
Plan of	MAIN STREET
Showing	ACTON
Proposed	PROPOSED POLE RELOCATION
Scale	1"=20'
SHEET	1 of 1
Date	12/21/2015