


**Property Information**


Property ID C5-99  
 Location 760 MAIN ST



**MAP FOR REFERENCE ONLY  
 NOT A LEGAL DOCUMENT**

This data set/map is for planning purposes only and should not be used for larger scale analysis. The Town of Acton shall not be held liable for any use of the data or images shown on this map, nor is any warranty of accuracy expressed. All uses of this data set/map are subject to field verification.

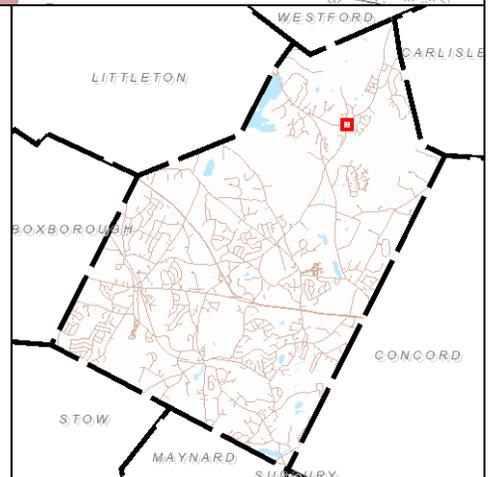

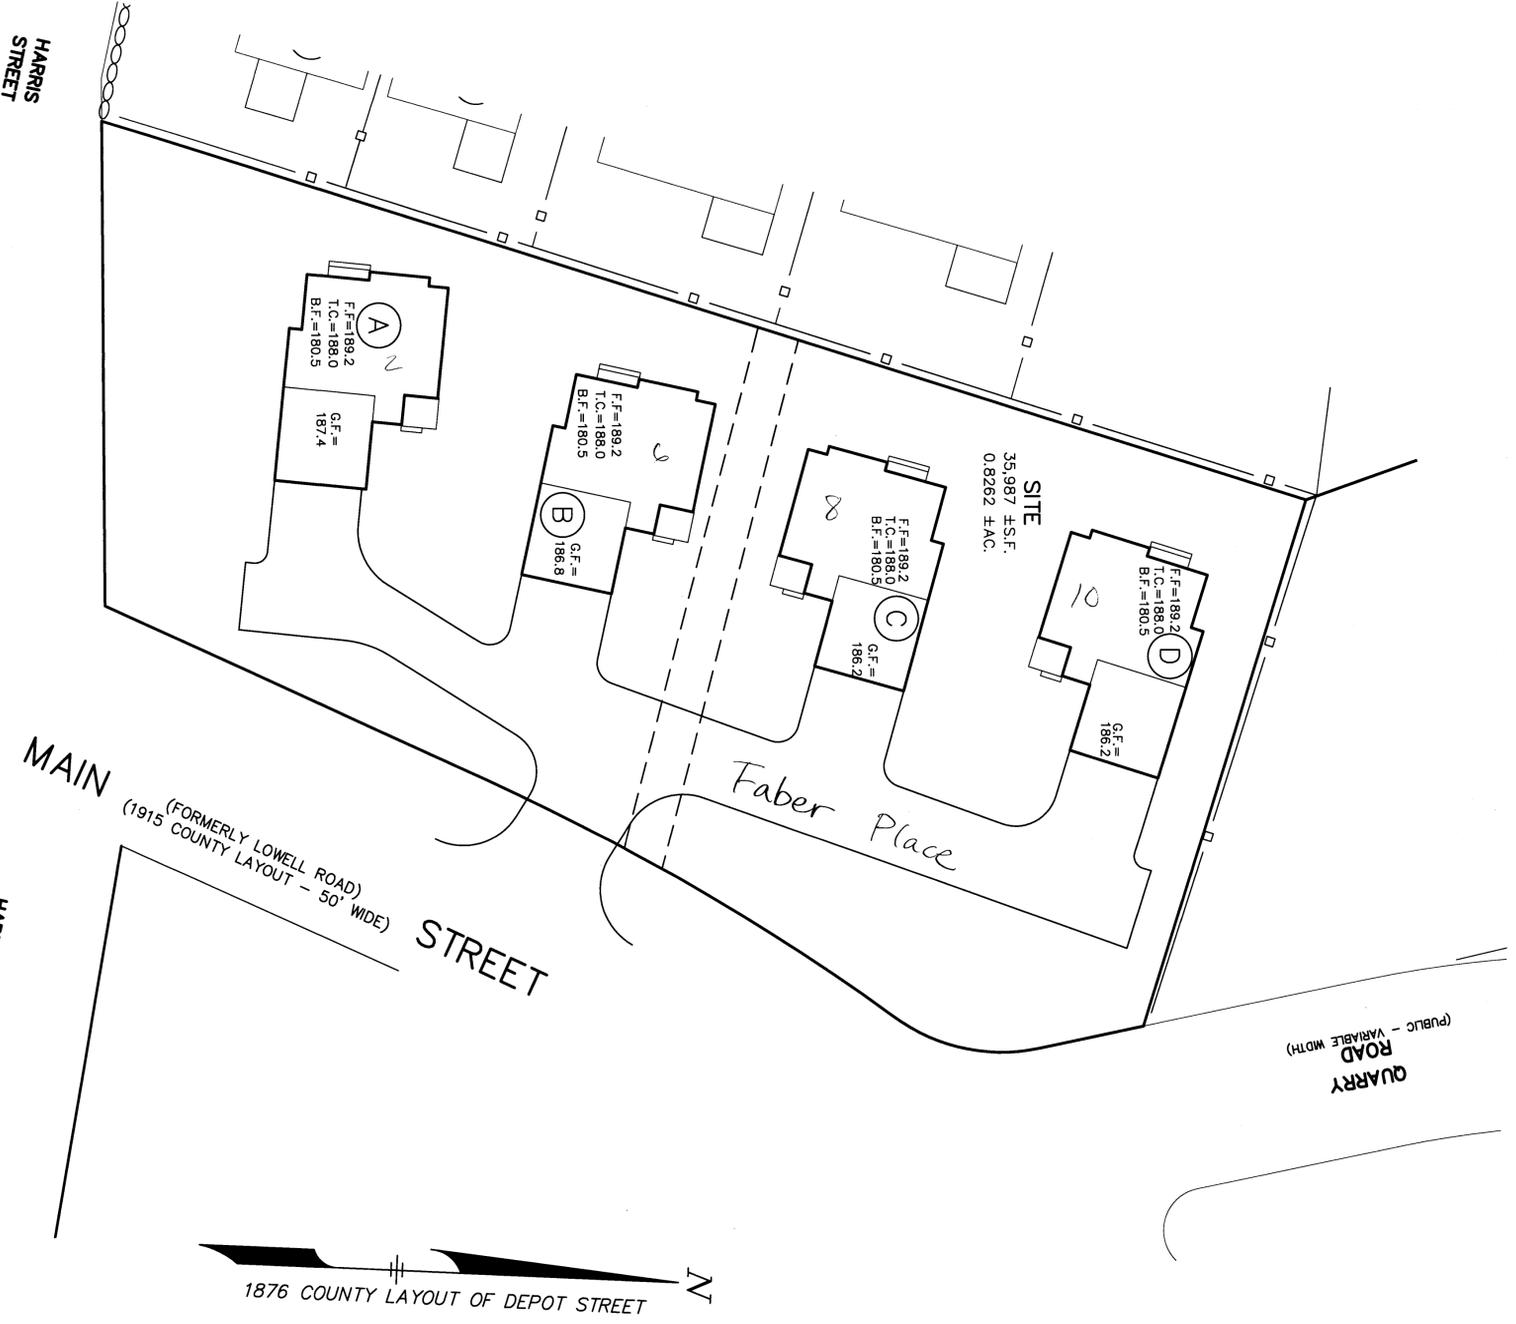

PLAN OF LAND  
IN  
ACTON, MASSACHUSETTS  
(MIDDLESEX COUNTY)  
FOR: BENTLEY BUILDERS  
SCALE: 1"=20' MAY 11, 2016

STAMSKI AND McNARY, INC.  
80 HARRIS STREET, ACTON, MASSACHUSETTS  
ENGINEERING - PLANNING - SURVEYING  
(4691 work.dwg) Main Street SM-4691