

10.99: Forms

DEP File No.

[Empty box for DEP File No.]

(To be provided by DEP)

Form 1

City/Town Acton

Applicant Acorn Homes, Inc.

Commonwealth  
of Massachusetts

**Request for a Determination of Applicability  
Massachusetts Wetlands Protection Act, G.L. c. 131, § 40**



- I, the undersigned, hereby request that the Acton Conservation Commission make a determination as to whether the area, described below, or work to be performed on said area, also described below, is subject to the jurisdiction of the Wetlands Protection Act, G.L. c. 131, § 40.
- The area is described as follows. (Use maps or plans, if necessary, to provide a description and the location of the area subject to this request.)

Location: Street Address 535 Acorn Park Drive

Lot Number: E.U.A. 37

- The work in said area is described below. (Use additional paper, if necessary, to describe the proposed work.)  
Construction of driveway, utilities, and grading associated with single family dwelling within 100' Buffer Zone of Bordering Vegetated Wetland.

310 CMR: DEPARTMENT OF ENVIRONMENTAL PROTECTION

10.99: continued

4. The owner(s) of the area, if not the person making this request, has been given written notification of this request on 9-19-96 (date)

The name(s) and address(es) of the owner(s):

Acorn Homes, Inc.  
150 Wood Road  
Braintree, MA 02184

5. I have filed a complete copy of this request with the appropriate regional office of Massachusetts Department of Environmental Protection 9-19-96 (date)

DEP Northeast Regional Office  
10 Commerce Way  
Woburn, MA 01801


DEP Southeast Regional Office  
Lakeville Hospital  
Route 105  
Lakeville, MA 02347

DEP Central Regional Office  
75 Grove Street  
Worcester, MA 01605

DEP Western Regional Office  
State House West, 4th Floor  
436 Dwight Street  
Springfield, MA 01103

6. I understand that notification of this request will be placed in a local newspaper at my expense in accordance with Section 10.5(3)(b)1 of the regulations by the Conservation Commission and that I will be billed accordingly.

Signature Jim V. Nagle Name ACORN HOMES INC.  
Address 150 WOOD RD. Tel. 617-843-7600  
BRAINTREE, MA 02184

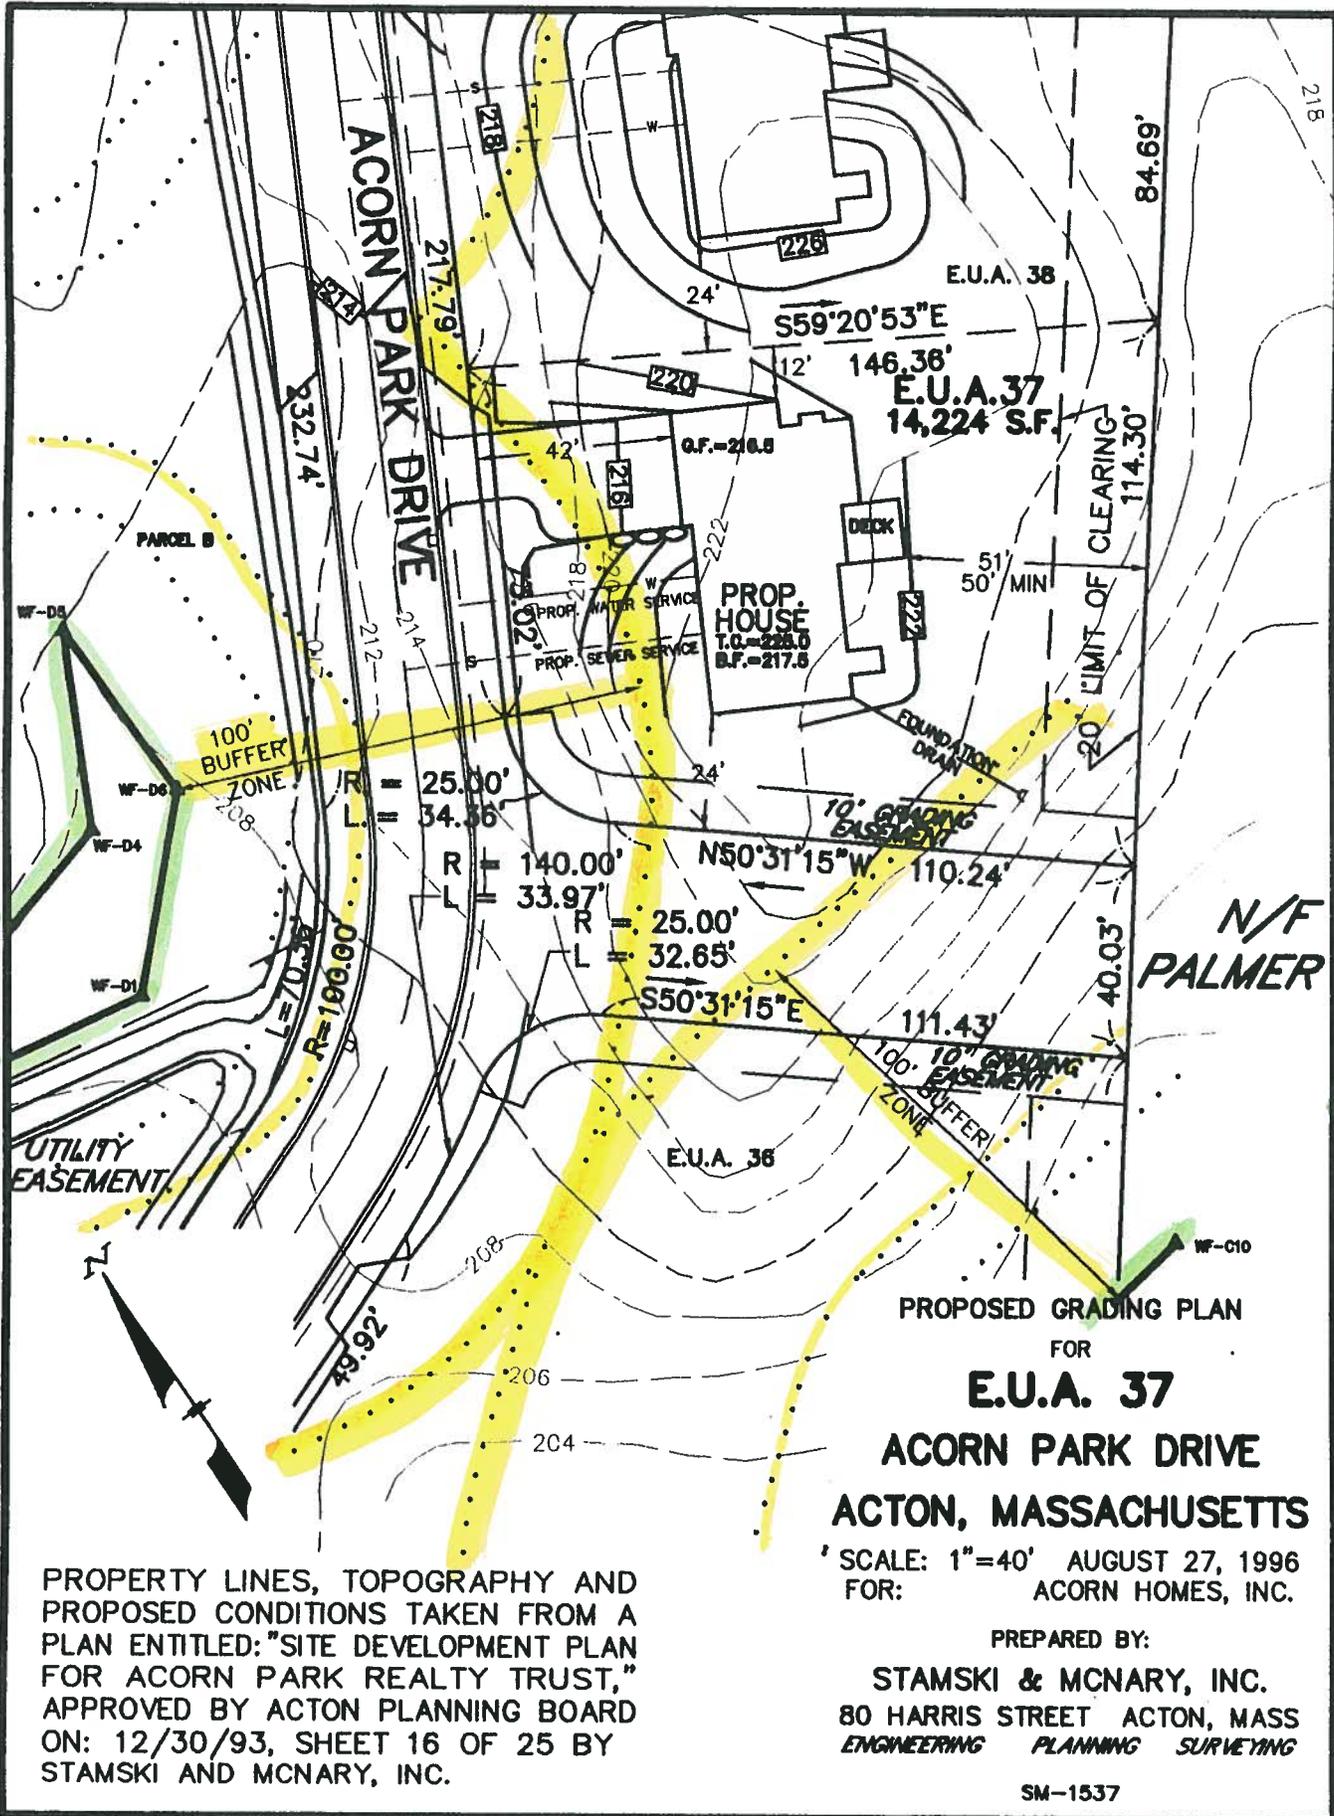

PROPERTY LINES, TOPOGRAPHY AND PROPOSED CONDITIONS TAKEN FROM A PLAN ENTITLED: "SITE DEVELOPMENT PLAN FOR ACORN PARK REALTY TRUST," APPROVED BY ACTON PLANNING BOARD ON: 12/30/93, SHEET 16 OF 25 BY STAMSKI AND McNARY, INC.

PROPOSED GRADING PLAN  
FOR  
**E.U.A. 37**  
**ACORN PARK DRIVE**  
**ACTON, MASSACHUSETTS**

SCALE: 1"=40' AUGUST 27, 1996  
FOR: ACORN HOMES, INC.

PREPARED BY:  
**STAMSKI & McNARY, INC.**  
80 HARRIS STREET ACTON, MASS  
ENGINEERING PLANNING SURVEYING

SM-1537