

10.99: Forms

DEP File No.

(To be provided by DEP)


Form 1

City/Town Acton

Applicant Acorn Homes, Inc.

*Commonwealth
of Massachusetts*

**Request for a Determination of Applicability
Massachusetts Wetlands Protection Act, G.L. c. 131, § 40**

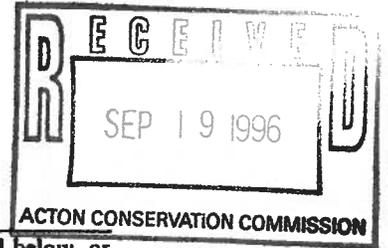

1. I, the undersigned, hereby request that the Acton Conservation Commission make a determination as to whether the area, described below, or work to be performed on said area, also described below, is subject to the jurisdiction of the Wetlands Protection Act, G.L. c. 131, § 40.

2. The area is described as follows. (Use maps or plans, if necessary, to provide a description and the location of the area subject to this request.)

Location: Street Address 537 Acorn Park Drive

Lot Number: E.U.A. 38

3. The work in said area is described below. (Use additional paper, if necessary, to describe the proposed work.)
 Construction of driveway, utilities, and grading associated with single family dwelling within 100' Buffer Zone of Bordering Vegetated Wetland.

310 CMR: DEPARTMENT OF ENVIRONMENTAL PROTECTION

10.99: continued

4. The owner(s) of the area, if not the person making this request, has been given written notification of this request on 9-19-96 (date)

The name(s) and address(es) of the owner(s):

Acorn Homes, Inc.
150 Wood Road
Braintree, MA 02184

5. I have filed a complete copy of this request with the appropriate regional office of Massachusetts Department of Environmental Protection 9-19-96 (date)

DEP Northeast Regional Office
10 Commerce Way
Woburn, MA 01801


DEP Southeast Regional Office
Lakeville Hospital
Route 105
Lakeville, MA 02347

DEP Central Regional Office
75 Grove Street
Worcester, MA 01605

DEP Western Regional Office
State House West, 4th Floor
436 Dwight Street
Springfield, MA 01103

6. I understand that notification of this request will be placed in a local newspaper at my expense in accordance with Section 10.5(3)(b)1 of the regulations by the Conservation Commission and that I will be billed accordingly.

Signature Jean V. Zygo Name ACORN HOMES INC.
Address 150 WOOD RD. Tel. 617-843-7600
BRAINTREE, MA. 02184

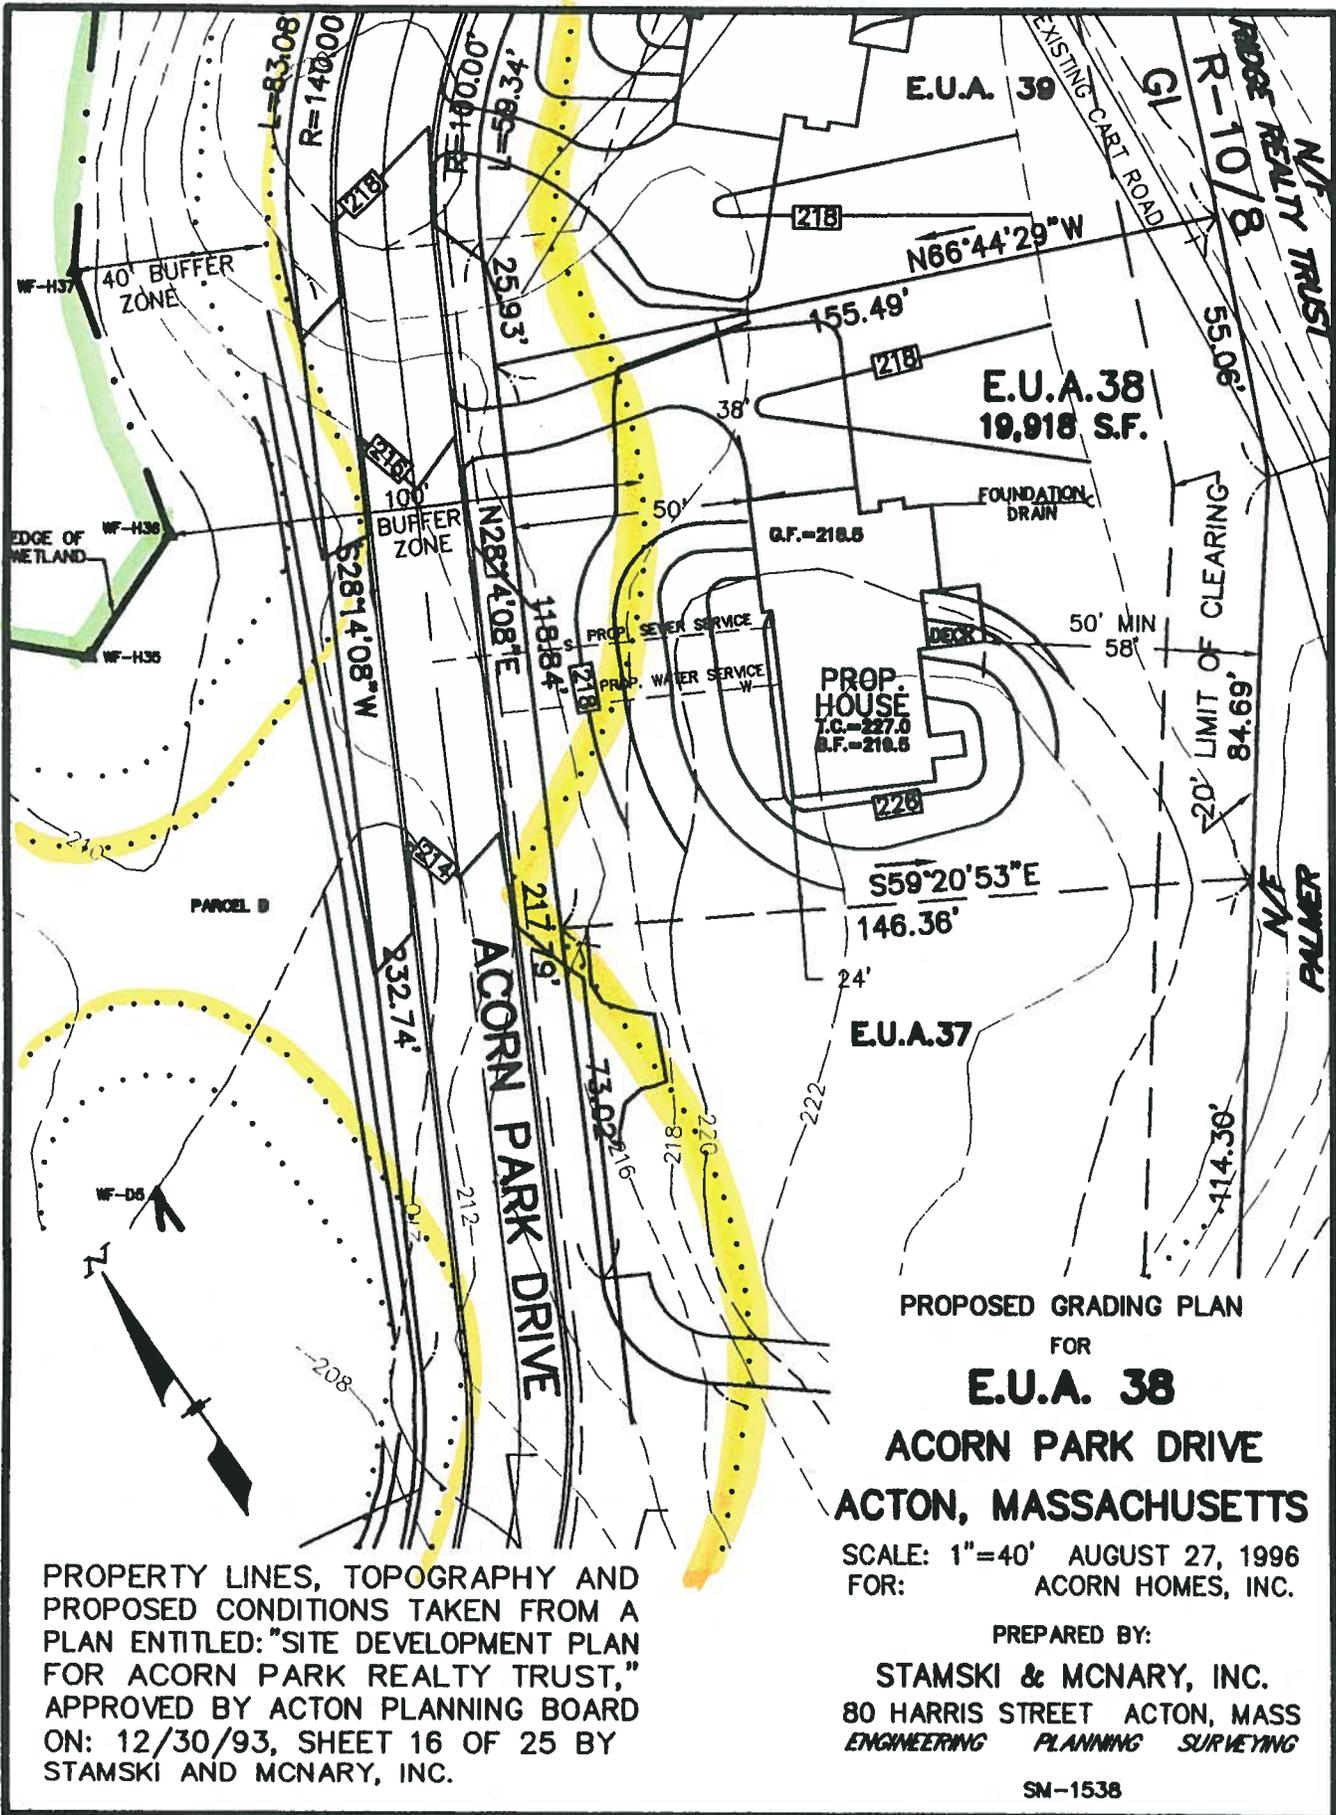

PROPERTY LINES, TOPOGRAPHY AND PROPOSED CONDITIONS TAKEN FROM A PLAN ENTITLED: "SITE DEVELOPMENT PLAN FOR ACORN PARK REALTY TRUST," APPROVED BY ACTON PLANNING BOARD ON: 12/30/93, SHEET 16 OF 25 BY STAMSKI AND MCNARY, INC.

PROPOSED GRADING PLAN
 FOR
E.U.A. 38
ACORN PARK DRIVE
ACTON, MASSACHUSETTS

SCALE: 1"=40' AUGUST 27, 1996
 FOR: ACORN HOMES, INC.

PREPARED BY:
STAMSKI & MCNARY, INC.
 80 HARRIS STREET ACTON, MASS
 ENGINEERING PLANNING SURVEYING

**NOTIFICATION TO ABUTTERS
UNDER THE MASSACHUSETTS WETLANDS PROTECTION ACT
AND THE TOWN OF ACTON WETLANDS BYLAW**

In accordance with the second paragraph of Massachusetts General Laws Chapter 131, Section 40 and the Town of Acton Bylaws, you are hereby notified of the following:

The Applicant: Acorn Homes, Inc.

Address 150 Wood Road Phone: (617)843-7600
Braintree, MA 02184

has filed a *** with the Acton Conservation Commission seeking permission to remove, fill, dredge or alter an Area Subject to Protection under the Wetlands Protection Act.

(For engineering purposes only)
Applicant's Representative: Stamski and McNary, Inc.

Address 80 Harris Street Phone: (508)263-8585
Acton, MA 01720

The address of the property where the activity is proposed E.U.A. 38, 537 Acorn Park
Drive

Town Atlas Plate C4 Parcel 021 052

Project Description Construction of driveway, utilities, and grading
associated with single family dwelling within 100' Buffer Zone of
Bordering Vegetated Wetland.

Copies of the *** may be examined at the Conservation Office, Acton Town Hall, 472 Main Street, Acton. Between the hours of 9:00 A.M. and 4:30 P.M. Monday through Friday. For more information please call the Conservation Office at 508-264-9631.

A Public Hearing will be held at the Acton Town Hall, 472 Main Street, on Wednesday,
October 2, 1996 at 9:15 P.M.
(date)

The notice of the public hearing, will be published at least five (5) days in advance in the *Acton Citizen* newspaper.

NOTE: You may also contact your local conservation commission or the nearest Department of Environmental Protection Regional Office for the information about this application or, the Wetlands Protection Act. Acton is in the Central Region. To contact DEP, call:

*Central Region: 508-792-7650
Southeast Region: 508-946-2800

Northeast Region: 617-935-2160
Western Region: 413-784-1100

*** Request for a Determination of Applicability