



**MASSACHUSETTS AVENUE**  
(A.K.A. ROUTE 111)  
(PUBLIC - 87 WEG)  
**PLAN VIEW**  
SCALE: 1"=40'

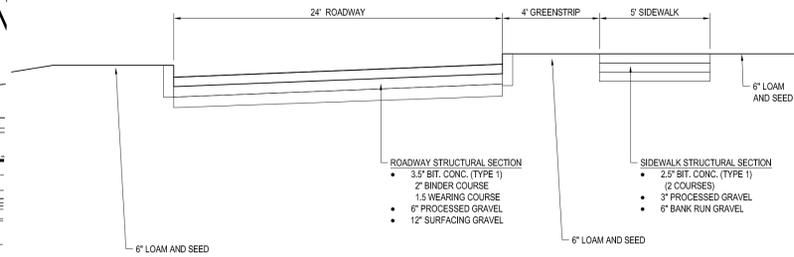


**TYPICAL ROADWAY CROSS SECTION A-A**  
NTS

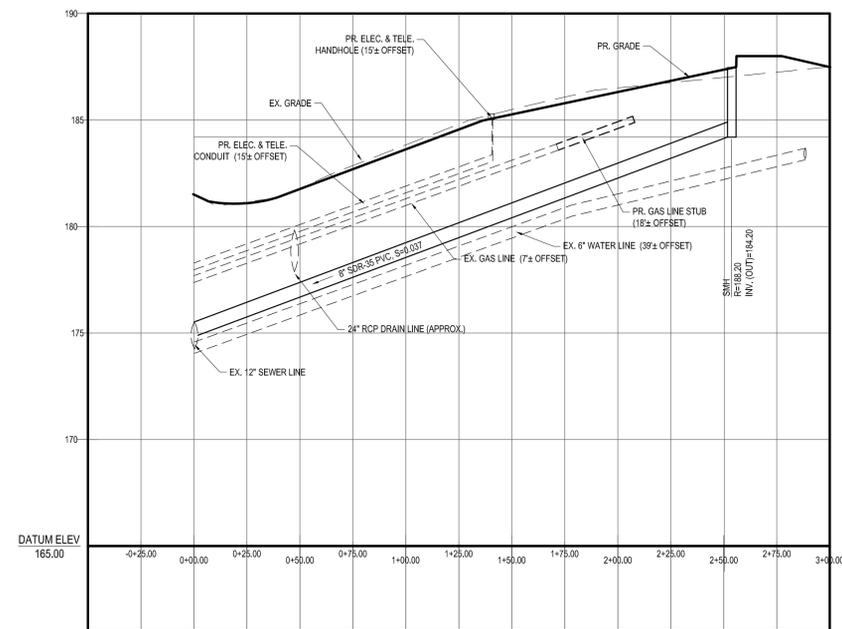

**PROFILE**  
SCALE: 1"=40' HORIZONTAL  
1"=4' VERTICAL

DATE OF APPROVAL: \_\_\_\_\_  
DATE OF ENDORSEMENT: \_\_\_\_\_

REFER TO GENERAL NOTES SHEET  
FOR GRADING & UTILITY NOTES

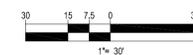

REVISIONS			
REV	DATE	COMMENT	BY
1	03/08/16	REVISED PER NEW SURVEY	CFD
2	09/06/16	REVISED FOR DEF. SUBMISSION	KBS
3			
4			
5			
6			
7			
8			
9			
10			
11			
12			
13			
14			
15			

PROJECT No.: W151042  
DRAWN BY: KBS  
CHECKED BY: RMM/JGS  
DATE: 02/22/16  
SCALE: AS NOTED  
CAD I.D.: W151042\_DEF\_SUB3

PROJECT:  
**DEFINITIVE PLAN**  
OF  
**SOUTHEAST KELLEY'S CORNER LOTS**  
FOR  
**394 MASSACHUSETTS AVENUE, LLC**  
LOCATION OF SITE  
MASSACHUSETTS AVENUE  
TOWN OF ACTON  
MIDDLESEX COUNTY, MA

**BOHLER ENGINEERING**  
352 TURNPIKE ROAD  
SOUTHBOROUGH, MA 01772  
Phone: (508) 480-9900  
Fax: (508) 480-9080  
[www.BohlerEngineering.com](http://www.BohlerEngineering.com)

**J.G. SWERLING**  
PROFESSIONAL ENGINEER  
MASSACHUSETTS LICENSE No. 41697  
NEW HAMPSHIRE LICENSE No. 14695  
MAINE LICENSE No. 13816  
CONNECTICUT LICENSE No. 30785  
RHODE ISLAND LICENSE No. 11425

SHEET TITLE:  
**PLAN & PROFILE SHEET**

SHEET NUMBER:  
**11**  
OF 13

REV 2 - 09/03/2016

P:\151042\DWG\W151042\_def\_sub3.dwg, 11-Plan\_Profile, 10/20/16, 4:26:50 PM, rmm, kbk, Xerox5151, p03, User:R34, 11

