



**LEGEND**

- WETLANDS
- FLOOD PLAIN ZONE
- DRAIN LINE
- STONE WALL
- PROPERTY LINE
- NUMBER OF PARKING SPACES

**EXISTING PARKING STATISTICS**

RESIDENT ONLY (NON-METERED)	155
NON-RESIDENT (METERED)	107
HANDICAPPED	6
<b>TOTAL SPACES</b>	<b>268</b>

**PROPOSED PARKING STATISTICS**

TOTAL EXISTING SPACES	268
TOTAL PROPOSED SPACES	385
<b>TOTAL INCREASE</b>	<b>117 NEW SPACES</b>


**NOTES:**

THIS PARKING EXPANSION PLAN SHOWS AN INCREASE IN PARKING SPACES BASED ON PROPOSED HOUSEKEEPING CHANGES TO THE PARKING REQUIREMENTS IN THE SOUTH ACTON VILLAGE ZONE.

THIS PLAN IS CONCEPTUAL AND IS FOR STUDY PURPOSES ONLY.

**CHANGES TO PARKING:**

- CHANGE PARALLEL PARKING IN STATION WAY RIGHT OF WAY TO ANGLE PARKING.
- ADD 2 NEW PARKING LOTS ON EITHER SIDE OF STATION WAY
- CHANGE PARALLEL PARKING TO 90-DEGREE PARKING ALONG WESTERLY SIDE OF MAIN PARKING LOT.
- CHANGE PARALLEL PARKING TO ANGLE PARKING ON EASTERLY SIDE OF MAIN PARKING LOT.

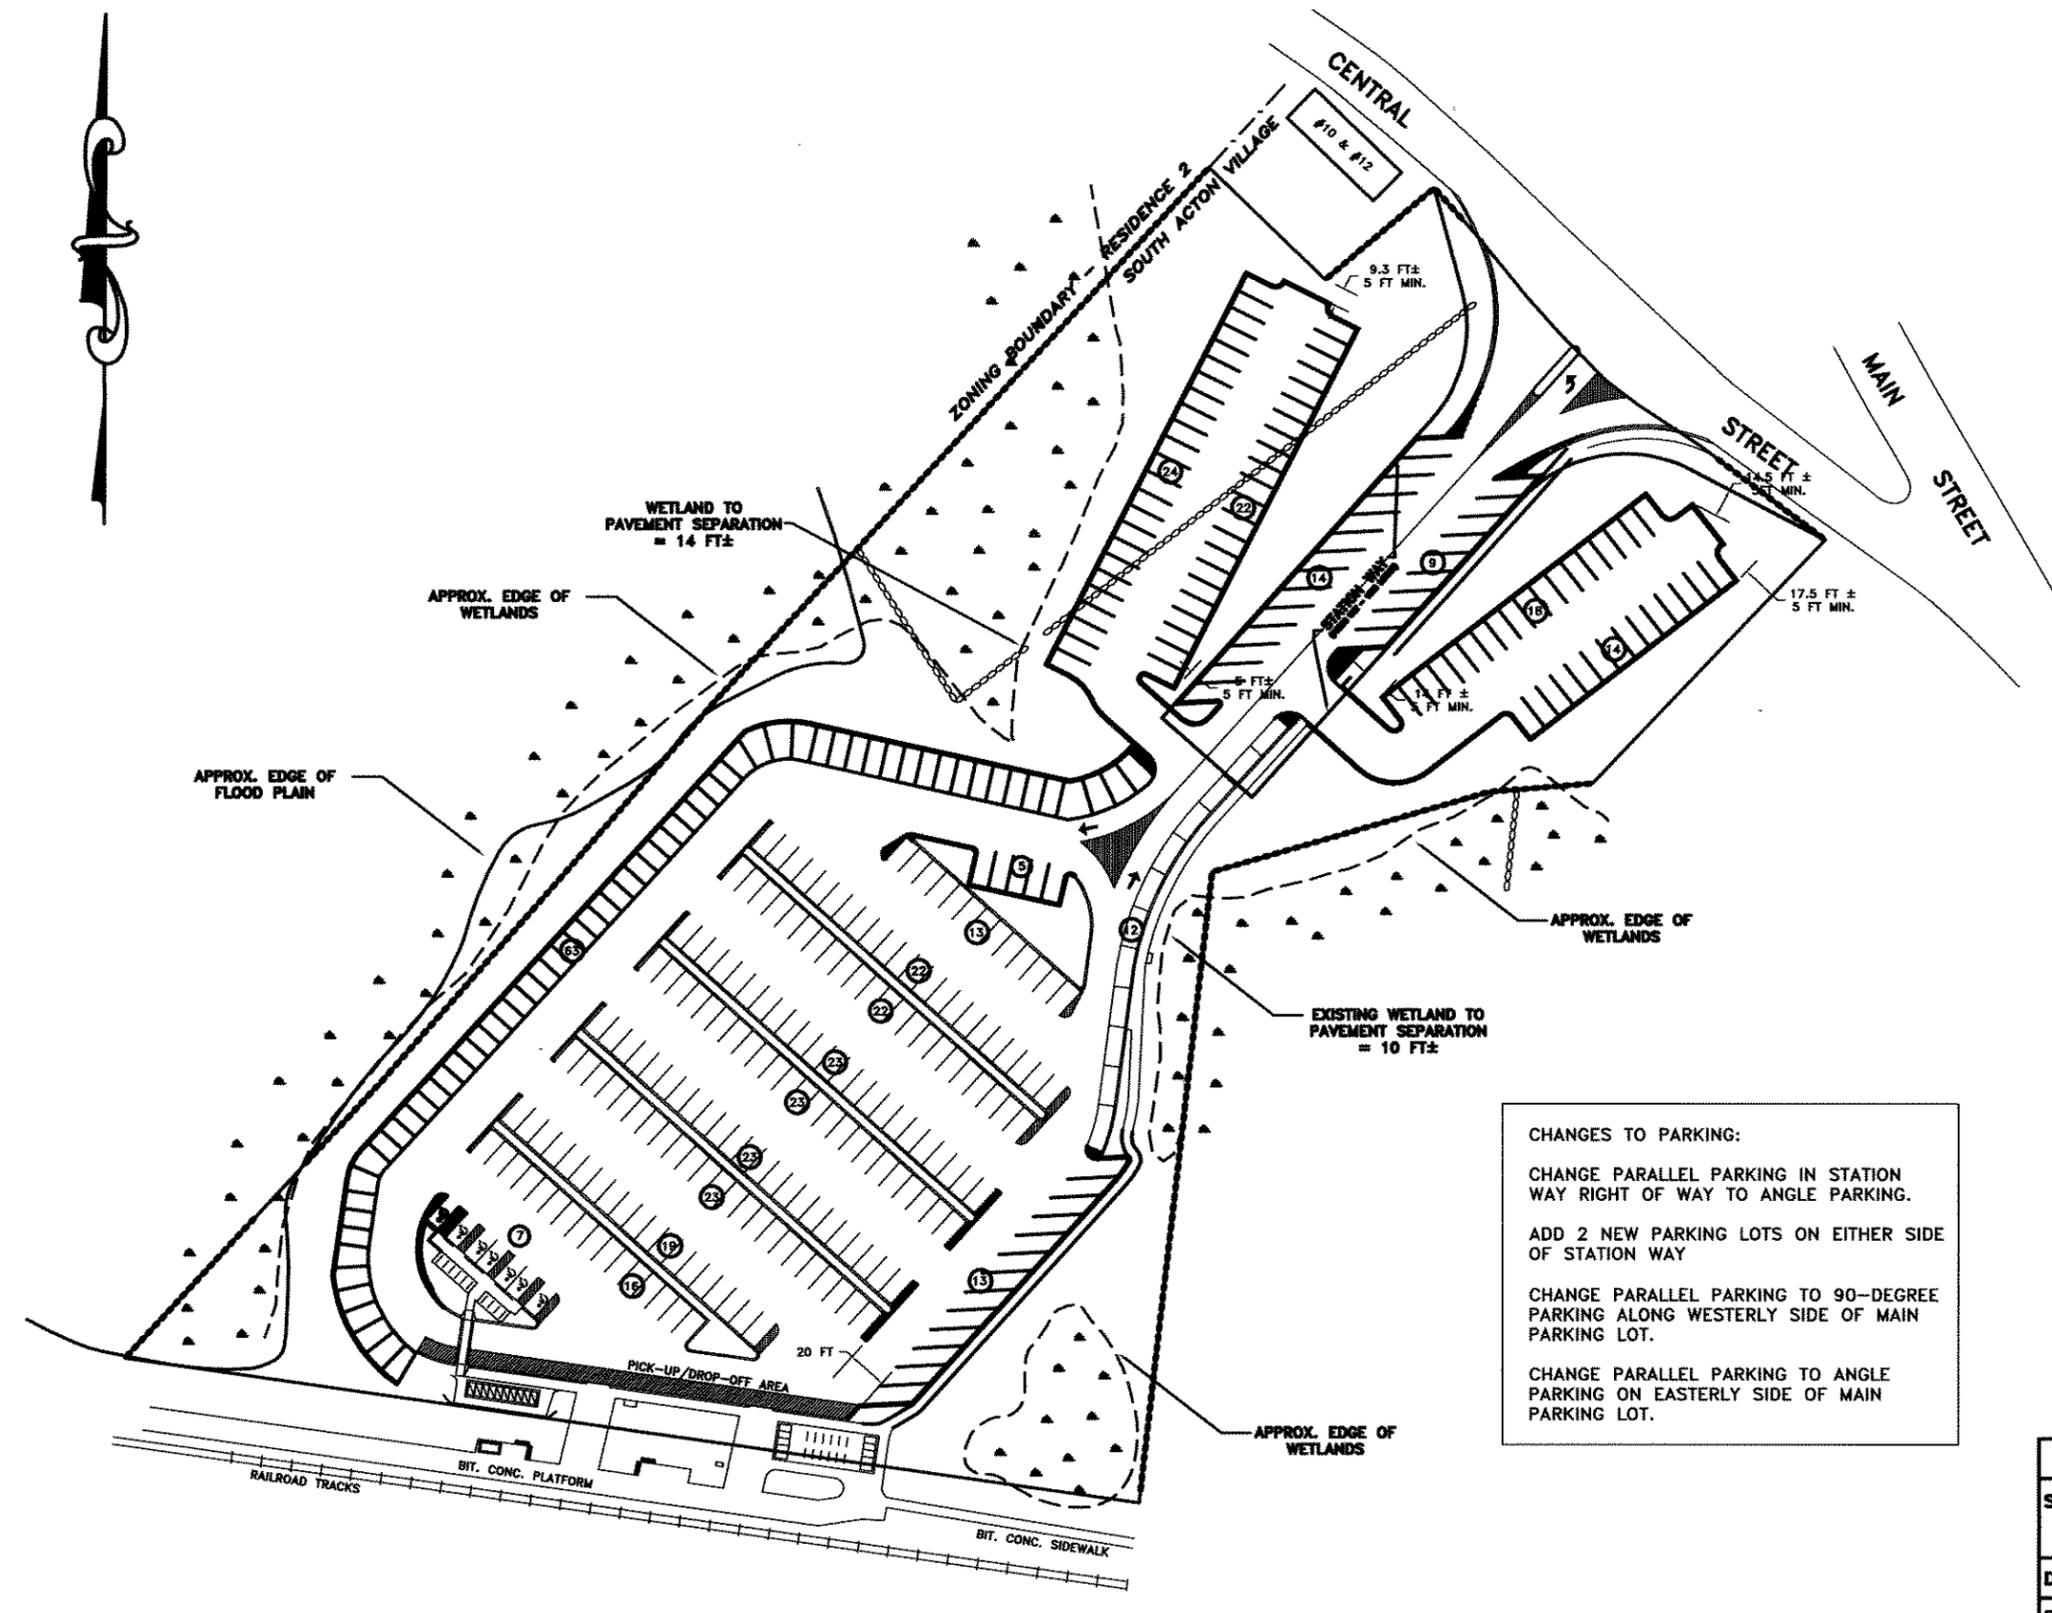

<b>REVISED 11/24/04 PARKING SPACE LAYOUT</b>	
<b>SURVEY:</b> D. ABBT D. RING C. YORK	<b>TOWN OF ACTON ENGINEERING DEPT.</b>
<b>DESIGN:</b> N/A	<b>STUDY PLAN</b>
<b>DRAFTING:</b> D. RING	<b>EXPANDED PARKING WITH SOUTH ACTON VILLAGE ZONE PARKING REQUIREMENTS CHANGED</b>
<b>CHECKED:</b> D. ABBT	<b>SO. ACTON COMMUTER PARKING LOT</b>
<b>SCALE:</b> 1" = 40'	<b>DATE:</b> 8/5/98