


Proposed Acton Business Center

Route 2 - Acton, Massachusetts

Proposal Date: JAN 19, 2005

Proposed Schematic Perspective View

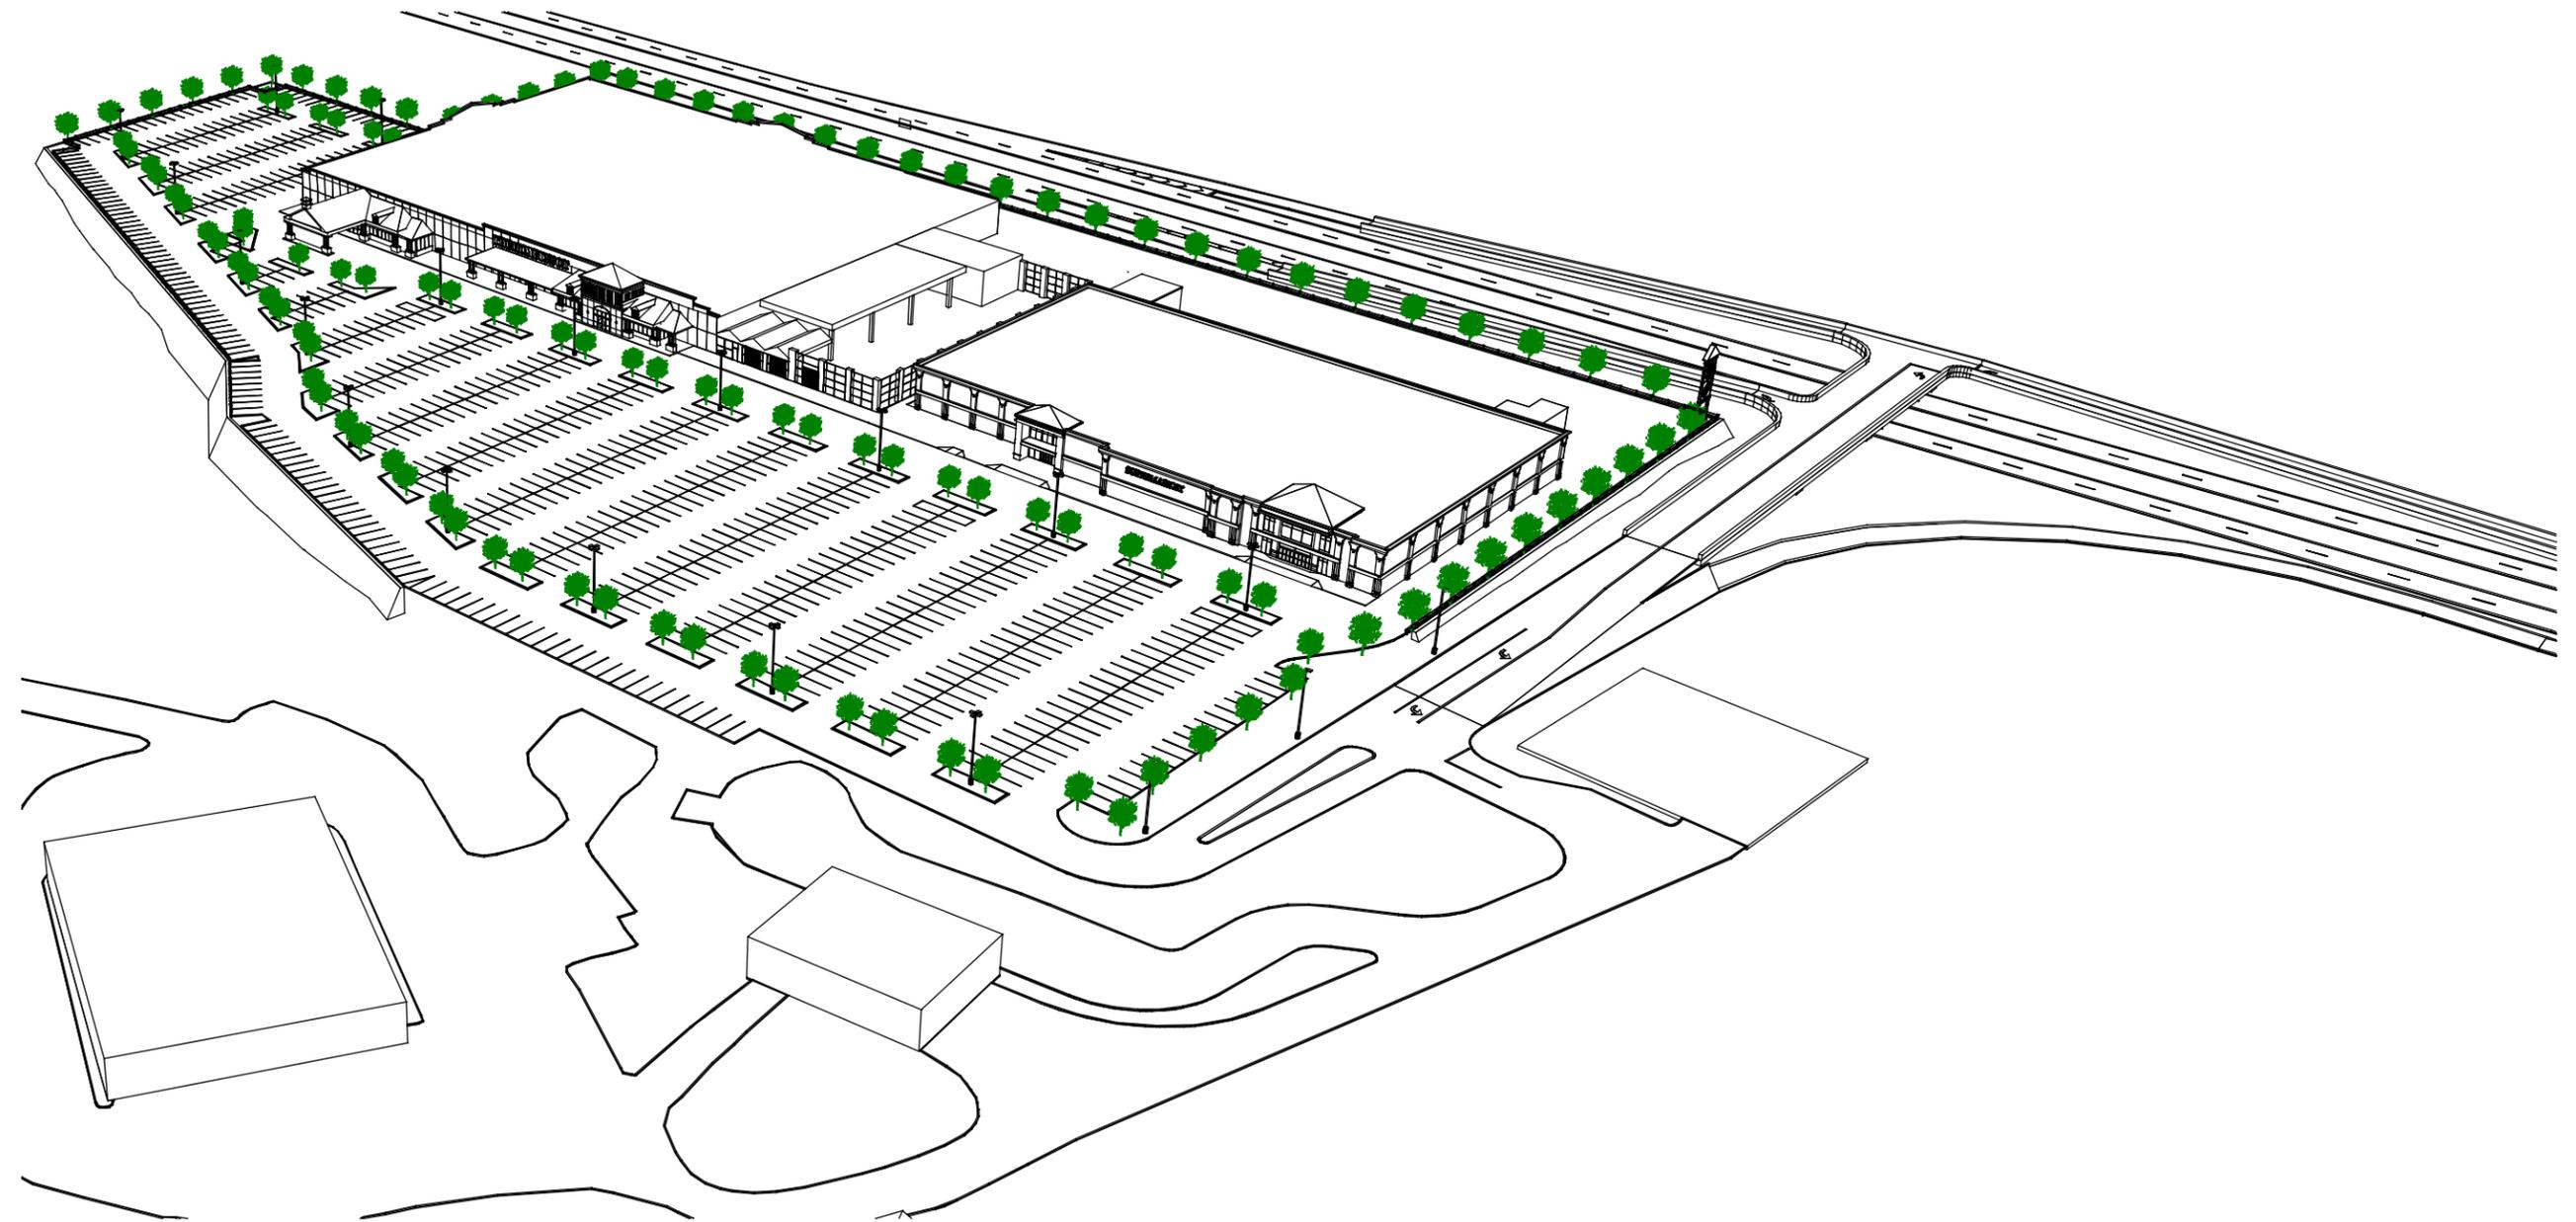

PROPOSED AERIAL VIEW

SCALE: N.T.S.