



WPA Form 3 – Notice of Intent

Massachusetts Wetlands Protection Act M.G.L. c. 131, §40

Provided by MassDEP:
MassDEP File Number
Document Transaction Number
Acton
City/Town

Important:
When filling out forms on the computer, use only the tab key to move your cursor - do not use the return key.



Note:
Before completing this form consult your local Conservation Commission regarding any municipal bylaw or ordinance.

A. General Information

1. Project Location (**Note:** electronic filers will click on button to locate project site):

<u>20 Summer St.</u> a. Street Address	<u>Acton</u> b. City/Town	<u>01720</u> c. Zip Code
Latitude and Longitude:		
<u>F2B</u> f. Assessors Map/Plat Number	<u>104-1</u> g. Parcel /Lot Number	<u></u> e. Longitude

2. Applicant:

<u>Dave</u> a. First Name	<u>Wallace</u> b. Last Name	
<u></u> c. Organization		
<u>20 Summer St.</u> d. Street Address		
<u>Acton</u> e. City/Town	<u>MA</u> f. State	<u>01720</u> g. Zip Code
<u>978.264.4449</u> h. Phone Number	<u></u> i. Fax Number	<u>daviation@comcast.com</u> j. Email Address

3. Property owner (required if different from applicant): Check if more than one owner

<u></u> a. First Name	<u></u> b. Last Name	
<u></u> c. Organization		
<u></u> d. Street Address		
<u></u> e. City/Town	<u></u> f. State	<u></u> g. Zip Code
<u></u> h. Phone Number	<u></u> i. Fax Number	<u></u> j. Email address

4. Representative (if any):

<u>Rafal</u> a. First Name	<u>Zelek</u> b. Last Name	
<u>Zelek Design</u> c. Company		
<u>58 Almont St.</u> d. Street Address		
<u>Malden</u> e. City/Town	<u>MA</u> f. State	<u>02148</u> g. Zip Code
<u>617.610.1797</u> h. Phone Number	<u></u> i. Fax Number	<u>m5zelek@mac.com</u> j. Email address

5. Total WPA Fee Paid (from NOI Wetland Fee Transmittal Form):

<u></u> a. Total Fee Paid	<u></u> b. State Fee Paid	<u></u> c. City/Town Fee Paid
------------------------------	------------------------------	----------------------------------



WPA Form 3 – Notice of Intent

Massachusetts Wetlands Protection Act M.G.L. c. 131, §40

Provided by MassDEP:
MassDEP File Number
Document Transaction Number
Acton
City/Town

A. General Information (continued)

6. General Project Description:

Removal of existing driveway and replacing it with improved new driveway and layout. Regrading of site for drainage and approach improvements.

7a. Project Type Checklist:

- | | |
|---|---|
| 1. <input checked="" type="checkbox"/> Single Family Home | 2. <input type="checkbox"/> Residential Subdivision |
| 3. <input type="checkbox"/> Limited Project Driveway Crossing | 4. <input type="checkbox"/> Commercial/Industrial |
| 5. <input type="checkbox"/> Dock/Pier | 6. <input type="checkbox"/> Utilities |
| 7. <input type="checkbox"/> Coastal Engineering Structure | 8. <input type="checkbox"/> Agriculture (e.g., cranberries, forestry) |
| 9. <input type="checkbox"/> Transportation | 10. <input type="checkbox"/> Other |

7b. Is any portion of the proposed activity eligible to be treated as a limited project subject to 310 CMR 10.24 (coastal) or 310 CMR 10.53 (inland)?

1. Yes No If yes, describe which limited project applies to this project:

2. Limited Project

8. Property recorded at the Registry of Deeds for:

<u>Middlesex</u>	<u>Plan NO. 72 of 1981</u>
a. County	b. Certificate # (if registered land)
<u>14198</u>	<u>240</u>
c. Book	d. Page Number

B. Buffer Zone & Resource Area Impacts (temporary & permanent)

- Buffer Zone Only – Check if the project is located only in the Buffer Zone of a Bordering Vegetated Wetland, Inland Bank, or Coastal Resource Area.
- Inland Resource Areas (see 310 CMR 10.54-10.58; if not applicable, go to Section B.3, Coastal Resource Areas).

Check all that apply below. Attach narrative and any supporting documentation describing how the project will meet all performance standards for each of the resource areas altered, including standards requiring consideration of alternative project design or location.

For all projects affecting other Resource Areas, please attach a narrative explaining how the resource area was delineated.

<u>Resource Area</u>	<u>Size of Proposed Alteration</u>	<u>Proposed Replacement (if any)</u>
a. <input type="checkbox"/> Bank	1. linear feet	2. linear feet
b. <input type="checkbox"/> Bordering Vegetated Wetland	1. square feet	2. square feet
c. <input type="checkbox"/> Land Under Waterbodies and Waterways	1. square feet 3. cubic yards dredged	2. square feet



WPA Form 3 - Notice of Intent

Massachusetts Wetlands Protection Act M.G.L. c. 131, §40

Provided by MassDEP:
MassDEP File Number
Document Transaction Number
Acton
City/Town

B. Buffer Zone & Resource Area Impacts (temporary & permanent) (cont'd)

Resource Area, Size of Proposed Alteration, Proposed Replacement (if any)
d. Bordering Land Subject to Flooding
e. Isolated Land Subject to Flooding
f. Riverfront Area
2. Width of Riverfront Area (check one):
3. Total area of Riverfront Area on the site of the proposed project:
4. Proposed alteration of the Riverfront Area:
5. Has an alternatives analysis been done and is it attached to this NOI?
6. Was the lot where the activity is proposed created prior to August 1, 1996?

3. Coastal Resource Areas: (See 310 CMR 10.25-10.35)

Check all that apply below. Attach narrative and supporting documentation describing how the project will meet all performance standards for each of the resource areas altered, including standards requiring consideration of alternative project design or location.

Online Users: Include your document transaction number (provided on your receipt page) with all supplementary information you submit to the Department.

Resource Area, Size of Proposed Alteration, Proposed Replacement (if any)
a. Designated Port Areas
b. Land Under the Ocean
c. Barrier Beach
d. Coastal Beaches
e. Coastal Dunes



WPA Form 3 - Notice of Intent

Massachusetts Wetlands Protection Act M.G.L. c. 131, §40

Provided by MassDEP:
MassDEP File Number
Document Transaction Number
Acton
City/Town

B. Buffer Zone & Resource Area Impacts (temporary & permanent) (cont'd)

Table with columns: Description, Size of Proposed Alteration, Proposed Replacement (if any). Rows include Coastal Banks, Rocky Intertidal Shores, Salt Marshes, Land Under Salt Ponds, Land Containing Shellfish, Fish Runs, Land Subject to Coastal Storm Flowage, Restoration/Enhancement, and Project Involves Stream Crossings.

C. Other Applicable Standards and Requirements

Streamlined Massachusetts Endangered Species Act/Wetlands Protection Act Review

1. Is any portion of the proposed project located in Estimated Habitat of Rare Wildlife as indicated on the most recent Estimated Habitat Map of State-Listed Rare Wetland Wildlife published by the Natural Heritage and Endangered Species Program (NHESP)? To view habitat maps, see the Massachusetts Natural Heritage Atlas or go to http://www.mass.gov/dfwele/dfw/nhesp/regulatory_review/priority_habitat/online_viewer.htm.

a. [] Yes [x] No If yes, include proof of mailing or hand delivery of NOI to:

Natural Heritage and Endangered Species Program
Division of Fisheries and Wildlife
Route 135, North Drive
Westborough, MA 01581

2008
b. Date of map



WPA Form 3 – Notice of Intent

Massachusetts Wetlands Protection Act M.G.L. c. 131, §40

Provided by MassDEP:
MassDEP File Number
Document Transaction Number
Acton
City/Town

C. Other Applicable Standards and Requirements (cont'd)

If yes, the project is also subject to Massachusetts Endangered Species Act (MESA) review (321 CMR 10.18). To qualify for a streamlined, 30-day, MESA/Wetlands Protection Act review, please complete Section C.1.C, and include requested materials with this Notice of Intent (NOI); *OR* complete Section C.1.d, if applicable. *If MESA supplemental information is not included with the NOI, by completing Section 1 of this form, the NHESP will require a separate MESA filing which may take up to 90 days to review (unless noted exceptions in Section 2 apply, see below).*

1. c. Submit Supplemental Information for Endangered Species Review

- 1. Percentage/acreage of property to be altered:
 - (a) within wetland Resource Area _____ percentage/acreage
 - (b) outside Resource Area _____ percentage/acreage
- 2. Assessor's Map or right-of-way plan of site
- 3. Project plans for entire project site, including wetland resource areas and areas outside of wetlands jurisdiction, showing existing and proposed conditions, existing and proposed tree/vegetation clearing line, and clearly demarcated limits of work **.
 - (a) Project description (including description of impacts outside of wetland resource area & buffer zone)
 - (b) Photographs representative of the site
 - (c) MESA filing fee (fee information available at: http://www.mass.gov/dfwele/dfw/nhesp/regulatory_review/ mesa/ mesa_fee_schedule.htm).
Make check payable to "Commonwealth of Massachusetts - NHESP" and **mail to NHESP** at above address
Projects altering 10 or more acres of land, also submit:
 - (d) Vegetation cover type map of site
 - (e) Project plans showing Priority & Estimated Habitat boundaries

d. OR Check One of the Following

- 1. Project is exempt from MESA review.
Attach applicant letter indicating which MESA exemption applies. (See 321 CMR 10.14, http://www.mass.gov/dfwele/dfw/nhesp/regulatory_review/ mesa/ mesa_exemptions.htm; the NOI must still be sent to NHESP if the project is within estimated habitat pursuant to 310 CMR 10.37 and 10.59.)
- 2. Separate MESA review ongoing. _____ a. NHESP Tracking # _____ b. Date submitted to NHESP

· Some projects **not** in Estimated Habitat may be located in Priority Habitat, and require NHESP review (see <http://www.mass.gov/dfwele/dfw/nhesp/nhesp.htm>, regulatory review tab). Priority Habitat includes habitat for state-listed plants and strictly upland species not protected by the Wetlands Protection Act.
 · MESA projects may not be segmented (321 CMR 10.16). The applicant must disclose full development plans even if such plans are not required as part of the Notice of Intent process.



WPA Form 3 – Notice of Intent

Massachusetts Wetlands Protection Act M.G.L. c. 131, §40

Provided by MassDEP:
MassDEP File Number
Document Transaction Number
Acton
City/Town

C. Other Applicable Standards and Requirements (cont'd)

3. Separate MESA review completed.
Include copy of NHESP "no Take" determination or valid Conservation & Management Permit with approved plan.
2. For coastal projects only, is any portion of the proposed project located below the mean high water line or in a fish run?
- a. Not applicable – project is in inland resource area only
- b. Yes No If yes, include proof of mailing or hand delivery of NOI to either:
- | | |
|---|--|
| South Shore - Cohasset to Rhode Island, and the Cape & Islands: | North Shore - Hull to New Hampshire: |
| Division of Marine Fisheries - Southeast Marine Fisheries Station
Attn: Environmental Reviewer
1213 Purchase Street – 3rd Floor
New Bedford, MA 02740-6694 | Division of Marine Fisheries - North Shore Office
Attn: Environmental Reviewer
30 Emerson Avenue
Gloucester, MA 01930 |

Also if yes, the project may require a Chapter 91 license. For coastal towns in the Northeast Region, please contact MassDEP's Boston Office. For coastal towns in the Southeast Region, please contact MassDEP's Southeast Regional Office.

3. Is any portion of the proposed project within an Area of Critical Environmental Concern (ACEC)?
- a. Yes No If yes, provide name of ACEC (see instructions to WPA Form 3 or MassDEP Website for ACEC locations). **Note:** electronic filers click on Website.
-
- b. ACEC
4. Is any portion of the proposed project within an area designated as an Outstanding Resource Water (ORW) as designated in the Massachusetts Surface Water Quality Standards, 314 CMR 4.00?
- a. Yes No
5. Is any portion of the site subject to a Wetlands Restriction Order under the Inland Wetlands Restriction Act (M.G.L. c. 131, § 40A) or the Coastal Wetlands Restriction Act (M.G.L. c. 130, § 105)?
- a. Yes No
6. Is this project subject to provisions of the MassDEP Stormwater Management Standards?
- a. Yes. Attach a copy of the Stormwater Report as required by the Stormwater Management Standards per 310 CMR 10.05(6)(k)-(q) and check if:
- Applying for Low Impact Development (LID) site design credits (as described in Stormwater Management Handbook Vol. 2, Chapter 3)
 - A portion of the site constitutes redevelopment
 - Proprietary BMPs are included in the Stormwater Management System.
- b. No. Check why the project is exempt:
- Single-family house

Online Users:
Include your document transaction number (provided on your receipt page) with all supplementary information you submit to the Department.



WPA Form 3 – Notice of Intent

Massachusetts Wetlands Protection Act M.G.L. c. 131, §40

Provided by MassDEP:
MassDEP File Number
Document Transaction Number
Acton
City/Town

C. Other Applicable Standards and Requirements (cont'd)

- 2. Emergency road repair
- 3. Small Residential Subdivision (less than or equal to 4 single-family houses or less than or equal to 4 units in multi-family housing project) with no discharge to Critical Areas.

D. Additional Information

Applicants must include the following with this Notice of Intent (NOI). See instructions for details.

Online Users: Attach the document transaction number (provided on your receipt page) for any of the following information you submit to the Department.

- 1. USGS or other map of the area (along with a narrative description, if necessary) containing sufficient information for the Conservation Commission and the Department to locate the site. (Electronic filers may omit this item.)
- 2. Plans identifying the location of proposed activities (including activities proposed to serve as a Bordering Vegetated Wetland [BVW] replication area or other mitigating measure) relative to the boundaries of each affected resource area.
- 3. Identify the method for BVW and other resource area boundary delineations (MassDEP BVW Field Data Form(s), Determination of Applicability, Order of Resource Area Delineation, etc.), and attach documentation of the methodology.
- 4. List the titles and dates for all plans and other materials submitted with this NOI.

Existing and Proposed Site Plan

a. Plan Title	
Rafal Zelek	
b. Prepared By	c. Signed and Stamped by
19 May 2010	1"=20'
d. Final Revision Date	e. Scale
f. Additional Plan or Document Title	
g. Date	

- 5. If there is more than one property owner, please attach a list of these property owners not listed on this form.
- 6. Attach proof of mailing for Natural Heritage and Endangered Species Program, if needed.
- 7. Attach proof of mailing for Massachusetts Division of Marine Fisheries, if needed.
- 8. Attach NOI Wetland Fee Transmittal Form
- 9. Attach Stormwater Report, if needed.



WPA Form 3 – Notice of Intent

Massachusetts Wetlands Protection Act M.G.L. c. 131, §40

Provided by MassDEP:
MassDEP File Number
Document Transaction Number
Acton
City/Town

E. Fees

- Fee Exempt: No filing fee shall be assessed for projects of any city, town, county, or district of the Commonwealth, federally recognized Indian tribe housing authority, municipal housing authority, or the Massachusetts Bay Transportation Authority.

Applicants must submit the following information (in addition to pages 1 and 2 of the NOI Wetland Fee Transmittal Form) to confirm fee payment:

242	6/3/2010
2. Municipal Check Number	3. Check date
243	6/3/2010
4. State Check Number	5. Check date
Rafal	Zelek
6. Payor name on check: First Name	7. Payor name on check: Last Name

F. Signatures and Submittal Requirements

I hereby certify under the penalties of perjury that the foregoing Notice of Intent and accompanying plans, documents, and supporting data are true and complete to the best of my knowledge. I understand that the Conservation Commission will place notification of this Notice in a local newspaper at the expense of the applicant in accordance with the wetlands regulations, 310 CMR 10.05(5)(a).

I further certify under penalties of perjury that all abutters were notified of this application, pursuant to the requirements of M.G.L. c. 131, § 40. Notice must be made by Certificate of Mailing or in writing by hand delivery or certified mail (return receipt requested) to all abutters within 100 feet of the property line of the project location.

1. Signature of Applicant	2. Date
3. Signature of Property Owner (if different)	4. Date
5. Signature of Representative (if any)	6. Date

For Conservation Commission:

Two copies of the completed Notice of Intent (Form 3), including supporting plans and documents, two copies of the NOI Wetland Fee Transmittal Form, and the city/town fee payment, to the Conservation Commission by certified mail or hand delivery.


For MassDEP:

One copy of the completed Notice of Intent (Form 3), including supporting plans and documents, one copy of the NOI Wetland Fee Transmittal Form, and a **copy** of the state fee payment to the MassDEP Regional Office (see Instructions) by certified mail or hand delivery.

Other:

If the applicant has checked the “yes” box in any part of Section C, Item 3, above, refer to that section and the Instructions for additional submittal requirements.

The original and copies must be sent simultaneously. Failure by the applicant to send copies in a timely manner may result in dismissal of the Notice of Intent.

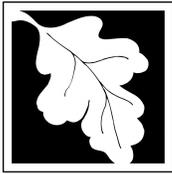

Massachusetts Department of Environmental Protection
 Bureau of Resource Protection - Wetlands
NOI Wetland Fee Transmittal Form
 Massachusetts Wetlands Protection Act M.G.L. c. 131, §40

Important:

When filling out forms on the computer, use only the tab key to move your cursor - do not use the return key.



To calculate filing fees, refer to the category fee list and examples in the instructions for filling out WPA Form 3 (Notice of Intent).

A. Applicant Information

1. Applicant:

Dave Wallace
 a. First Name b. Last Name

 c. Organization

20 Summer St.
 d. Mailing Address

Acton MA 01720
 e. City/Town f. State g. Zip Code

978.264.4449 daviation@comcast.com
 h. Phone Number i. Fax Number j. Email Address

2. Property Owner (if different):

 a. First Name b. Last Name

 c. Organization

 d. Mailing Address

 e. City/Town f. State g. Zip Code

 h. Phone Number i. Fax Number j. Email Address

3. Project Location:

20 Summer St. Acton
 a. Street Address b. City/Town

B. Fees

The fee should be calculated using the following six-step process and worksheet. **Please see Instructions before filling out worksheet.**

Step 1/Type of Activity: Describe each type of activity that will occur in wetland resource area and buffer zone.

Step 2/Number of Activities: Identify the number of each type of activity.

Step 3/Individual Activity Fee: Identify each activity fee from the six project categories listed in the instructions.

Step 4/Subtotal Activity Fee: Multiply the number of activities (identified in Step 2) times the fee per category (identified in Step 3) to reach a subtotal fee amount. Note: If any of these activities are in a Riverfront Area in addition to another Resource Area or the Buffer Zone, the fee per activity should be multiplied by 1.5 and then added to the subtotal amount.

Step 5/Total Project Fee: Determine the total project fee by adding the subtotal amounts from Step 4.

Step 6/Fee Payments: To calculate the state share of the fee, divide the total fee in half and subtract \$12.50. To calculate the city/town share of the fee, divide the total fee in half and add \$12.50.



Massachusetts Department of Environmental Protection
 Bureau of Resource Protection - Wetlands
NOI Wetland Fee Transmittal Form
 Massachusetts Wetlands Protection Act M.G.L. c. 131, §40

B. Fees (continued)

Step 1/Type of Activity	Step 2/Number of Activities	Step 3/Individual Activity Fee	Step 4/Subtotal Activity Fee
Cat. 1(a)	1	\$110	\$110
_____	_____	_____	_____
_____	_____	_____	_____
Step 5/Total Project Fee: \$110

Step 6/Fee Payments:

Total Project Fee:	<u>\$110</u>
State share of filing Fee:	<u>\$42.50</u>
City/Town share of filing Fee:	<u>\$67.50</u>
	a. Total Fee from Step 5
	b. 1/2 Total Fee less \$12.50
	c. 1/2 Total Fee plus \$12.50

C. Submittal Requirements

- a.) Complete pages 1 and 2 and send with a check or money order for the state share of the fee, payable to the Commonwealth of Massachusetts.

Department of Environmental Protection
 Box 4062
 Boston, MA 02211

- b.) **To the Conservation Commission:** Send the Notice of Intent or Abbreviated Notice of Intent; a **copy** of this form; and the city/town fee payment.

To MassDEP Regional Office (see Instructions): Send a copy of the Notice of Intent or Abbreviated Notice of Intent; a **copy** of this form; and a **copy** of the state fee payment. (E-filers of Notices of Intent may submit these electronically.)

AFFIDAVIT OF SERVICE

Under the Massachusetts Wetlands Protection Act

(to be submitted to the Massachusetts Department of Environmental Protection and the Conservation Commission when filing a Notice of Intent)

I, RAFAL ZELEK, hereby certify under the pains and penalties of perjury that on JUNE 3, 2010 I gave notification to abutters in compliance with the second paragraph of Massachusetts General Laws Chapter 131, Section 40, and the DEP Guide to Abutter Notification dated April 8, 1994, in connection with the following matter: NOTICE OF INTENT

A Notice of Intent filed under the Massachusetts Wetlands Protection Act by RAFAL ZELEK with the Acton Conservation Commission on JUNE 16, 2010 for property located at 20 SUMMER ST., Acton.

The form of the notification, and a list of the abutters to whom it was given and their addresses, are attached to this Affidavit of Service.

Name

Date

**NOTIFICATION TO ABUTTERS
UNDER THE MASSACHUSETTS WETLANDS PROTECTION ACT
AND THE TOWN OF ACTON WETLANDS BYLAW**

In accordance with the second paragraph of Massachusetts General Laws Chapter 131, Section 40 and the Town of Acton Bylaws, you are hereby notified of the following:

The Applicant: Dave Wallace

Address 20 Summer St. Acton, MA 01720 Phone 978.264.4449

has filed a Notice of Intent with the Acton Conservation Commission seeking permission to remove, fill, dredge or alter an Area Subject to Protection under the Wetlands Protection Act.

Applicant's Representative: Rafal Zelek

Address 58 Almont St. #1, Malden, MA 02148 Phone 617.610.1797

The address of the property where the activity is proposed _____

20 Summer St. Acton, MA 01720

Town Atlas Plate/Map F2B Parcel/Lot 104-1

Project Description Removal of existing driveway and replacing it with improved new driveway and layout. Regrading of site for drainage and approach improvements.

Copies of the Notice of Intent may be examined at the Conservation Office, Acton Town Hall, 472 Main Street, Acton between the hours of 9:00 A.M. and 4:30 P.M. Monday through Friday. For more information please call the Conservation Office at 978-264-9631.

A Public Hearing will be held at the Acton Town Hall, 472 Main Street, on Wednesday,
June 16 2010 at 7:30 P.M.
(date)

The notice of the public hearing will be published at least five (5) days in advance in the Acton edition of the *Beacon* newspaper or *Metrowest Daily News*.

NOTE: You may also contact your local conservation commission or the nearest Department of Environmental Protection Regional Office* for the information about this application or, the Wetlands Protection Act. Acton is in the Central Region. To contact DEP, call:

***DEP Central Region: 508-792-7650
627 Main Street, Worcester MA 01608**




Town of Acton
472 Main Street
Acton, MA 01720
Telephone (978) 264-9622
Fax (978) 264-9630

Brian McMullen
Assistant Assessor

Locus: 20 SUMMER ST
Parcel ID: F2.B-104-1

Location	Parcel ID	Owner	Co-Owner	Mailing Address	City	ST	Zip
54 WILLOW ST	F2.B-93	PORETTO YVONNE E	PORETTO JEFFERY	54 WILLOW ST	ACTON	MA	01720
23 SUMMER ST	F2.B-94	PORETTO YVONNE	PORETTO JEFFERY	54 WILLOW STREET	ACTON	MA	01720
19 SUMMER ST	F2.B-95	SWEENEY KATHRYN R		19 SUMMER ST	ACTON	MA	01720
60 WILLOW ST	F2.B-104	CARROLL KEVIN		28 WEST CHESTER DRIVE	LITTLETON	MA	01460
24 SUMMER ST	F2.B-104-2	DE SCHEPPER STAN CLEMENT CATHERINA	BUYSSSE CAROL MARGUERITE MARIE	24 SUMMER ST	ACTON	MA	01720
12 SUMMER ST	F2.B-106	MADDEN JR PAUL B	MADDEN JOY C	12 SUMMER STREET	ACTON	MA	01720
13 SUMMER ST	F2.B-107	CHAMPOUX KEITH R	CHAMPOUX CHRISTINE M	13 SUMMER ST	ACTON	MA	01720
66 WILLOW ST	F2.B-112-1	DUNN WILLIAM	DUNN ANN B	68 WILLOW ST	ACTON	MA	01720

The owner of land sharing a common boundary or corner with the site of the proposed activity (Immediate) in any direction, including land located directly across a street, way, creek, river, stream, brook or canal. The above are as they appear on the most recent applicable taxes.

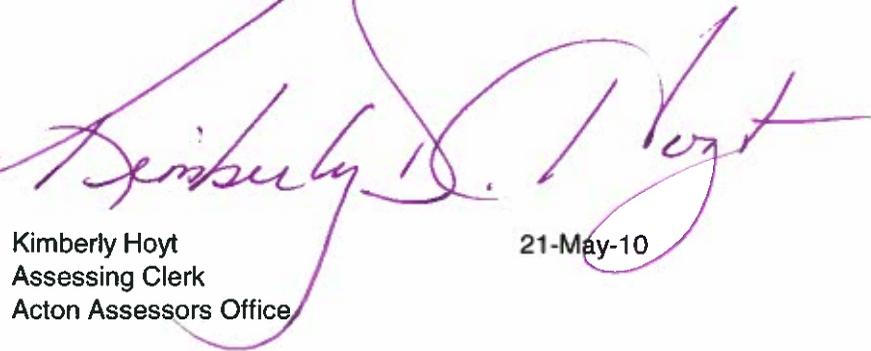


Kimberly Hoyt
Assessing Clerk
Acton Assessors Office

21-May-10

DURRANT DESIGN
159 East Bare Hill Road
P.O.Box 278
Harvard MA. 01451 U.S.A.

Tel. 978-456-3695
FAX 978-456-3186
E-mail ddurrant@charter.net

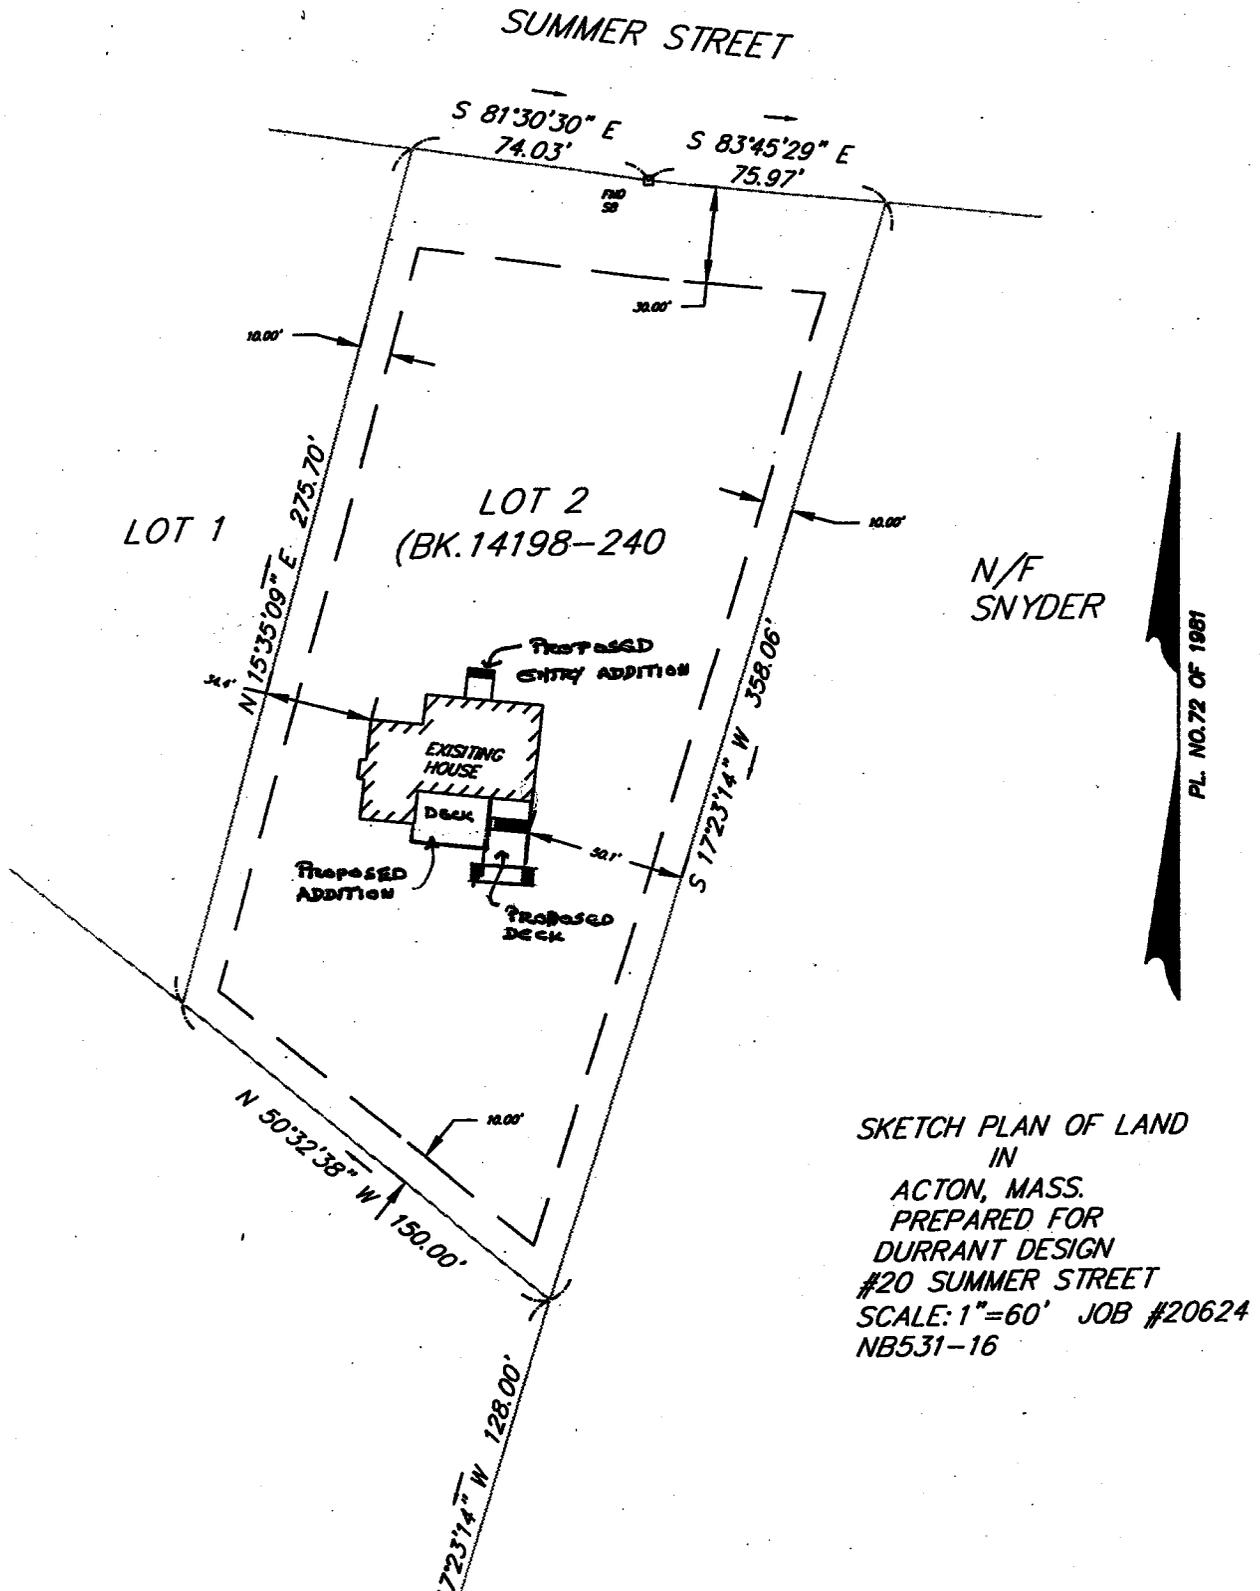


SKETCH PLAN OF LAND
IN
ACTON, MASS.
PREPARED FOR
DURRANT DESIGN
#20 SUMMER STREET
SCALE: 1"=60' JOB #20624
NB531-16

Project
WALLACE RESIDENCE,
20 SUMMER STREET
ACTON, MA.

Drawing
SITE PLAN

Scale
1" = 60'

Date
12-14-04

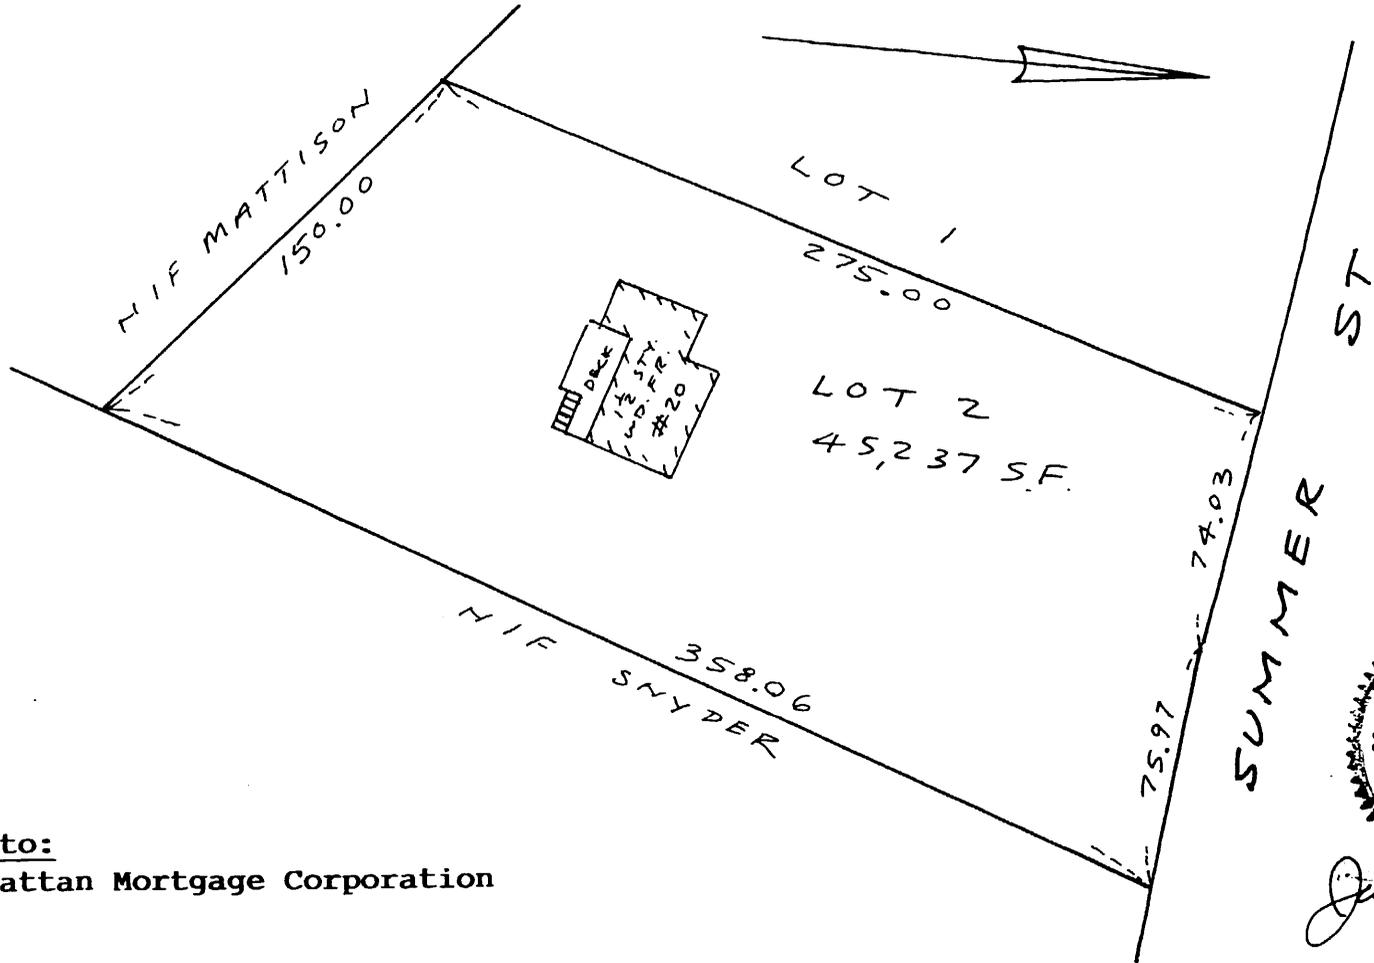

James C. Vafiades

Certified to:
Chase Manhattan Mortgage Corporation

NOTE: THIS PLAN WAS DRAWN FOR MORTGAGE PURPOSES ONLY AND IS NOT TO BE RECORDED, OR CONSTRUED AS AN INSTRUMENT SURVEY. NOT TO BE USED FOR ERECTING FENCES OR ISSUING BUILDING PERMITS.

DEED REFERENCE: BK. 26669 PG. 470

PLAN REFERENCE: BK. 14198 PG. 240

I CERTIFY THAT THE STRUCTURE ON THIS PLAN IS LOCATED APPROXIMATELY AS SHOWN AND THE LOCATION CONFORMED TO THE ZONING LAWS OF THE CITY OR TOWN OF **ACTON** IN EFFECT WHEN CONSTRUCTED (WITH RESPECT TO DIMENSIONAL REQUIREMENTS ONLY) OR IS EXEMPT FROM VIOLATION ENFORCEMENT ACTION UNDER MASS. G.L. TITLE VII, CHAP. 40A, SEC.7, UNLESS OTHERWISE NOTED OR SHOWN HEREON.

I HEREBY CERTIFY THAT THE STRUCTURE SHOWN ON THIS PLAN DOES NOT LIE WITHIN THE SPECIAL FLOOD HAZARD AREA AS SHOWN ON THE F.I.S. MAPS FOR THE CITY OR TOWN OF **ACTON**

DATED: JAN. 6, 1988 **COMMUNITY PANEL NO. 250 176 0001 C**

MORTGAGE LOAN INSPECTION

IN

ACTON,

MASS.

MIDDLESEX,

COUNTY

SCALE: 1" = 60' JULY 25, 2002

**JAMES C. VAFIADES—REG. LAND SURVEYOR
 256 WORCESTER LANE, WALTHAM, MASS.**