
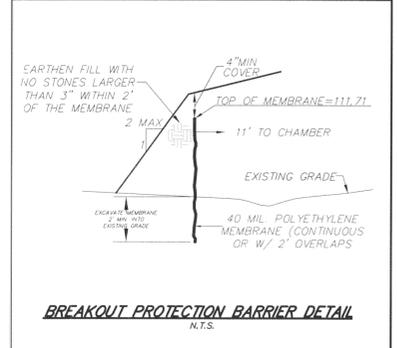
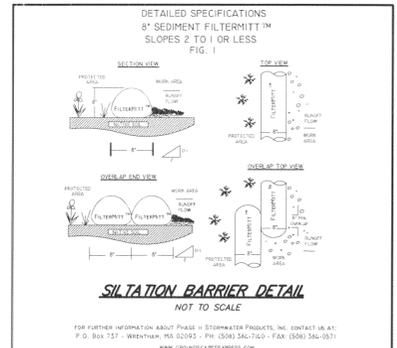


LEGEND:

FF FIRST FLOOR
 TC TOP OF CONCRETE
 BF BASEMENT FLOOR
 GF GARAGE FLOOR

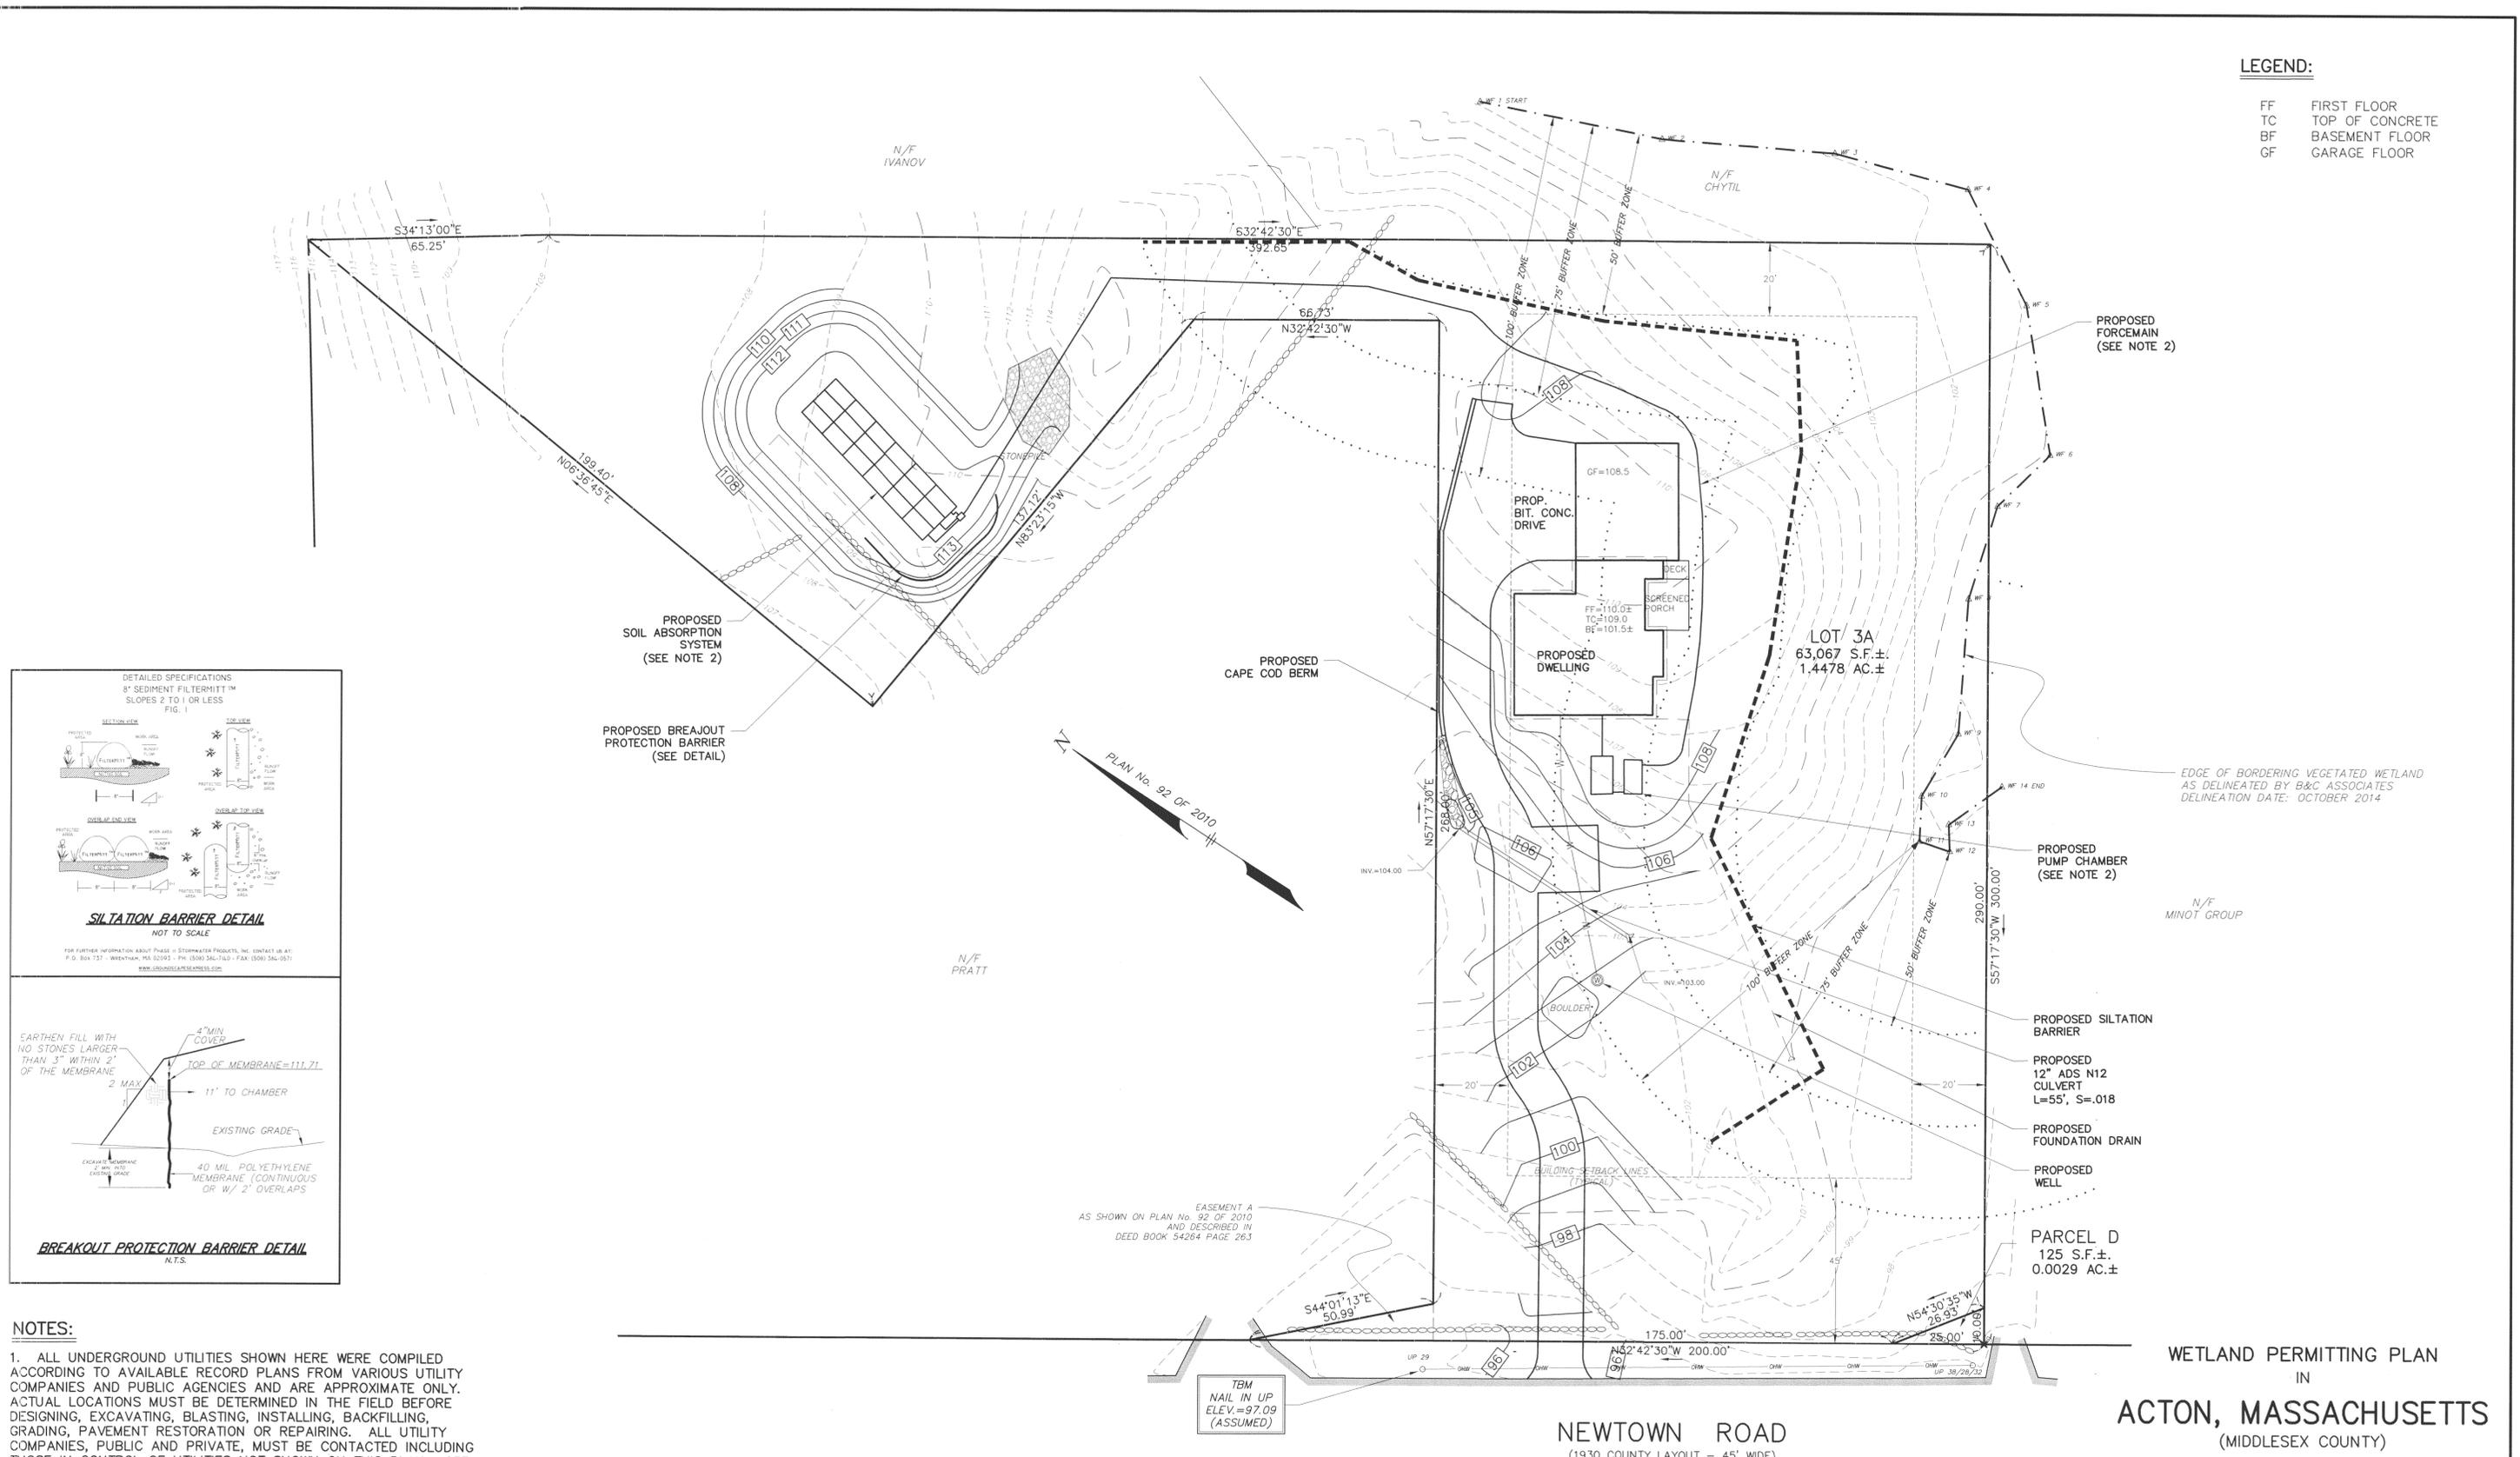

NOTES:


- ALL UNDERGROUND UTILITIES SHOWN HERE WERE COMPILED ACCORDING TO AVAILABLE RECORD PLANS FROM VARIOUS UTILITY COMPANIES AND PUBLIC AGENCIES AND ARE APPROXIMATE ONLY. ACTUAL LOCATIONS MUST BE DETERMINED IN THE FIELD BEFORE DESIGNING, EXCAVATING, BLASTING, INSTALLING, BACKFILLING, GRADING, PAVEMENT RESTORATION OR REPAIRING. ALL UTILITY COMPANIES, PUBLIC AND PRIVATE, MUST BE CONTACTED INCLUDING THOSE IN CONTROL OF UTILITIES NOT SHOWN ON THIS PLAN. SEE CHAPTER 370, ACTS OF 1963 MASS. WE ASSUME NO RESPONSIBILITY FOR DAMAGES INCURRED AS A RESULT OF UTILITIES OMITTED OR INACCURATELY SHOWN. BEFORE PLANNING FUTURE CONNECTIONS THE APPROPRIATE PUBLIC UTILITY ENGINEERING DEPARTMENT MUST BE CONSULTED. DIG SAFE TELEPHONE No. 1-888-344-7233.
- SEE THE APPROVED PLAN ENTITLED "PROPOSED SUBSURFACE SEWAGE DISPOSAL SYSTEM" CREATED BY ACTON SURVEY AND ENGINEERING, DATED NOVEMBER 24, 2009 FOR INFORMATION ON THE PROPOSED SEWAGE DISPOSAL SYSTEM.

RECORD OWNER
 DAVID W. FORRANT
 MARGRET L. FORRANT
 NEWTOWN ROAD
 ACTON, MA

REFERENCE
 MIDDLESEX REGISTRY OF DEEDS
 SOUTH DISTRICT
 DEED BOOK 9814 PAGE 7
 DEED BOOK 9816 PAGE 367
 DEED BOOK 9816 PAGE 368
 PLAN No. 1118 OF 1960
 PLAN No. 92 OF 2010

ZONING DISTRICT
 R-4 (RESIDENCE 4)

DATUM
 ELEVATIONS SHOWN ON THIS PLAN REFER TO AN ASSUMED BASE.

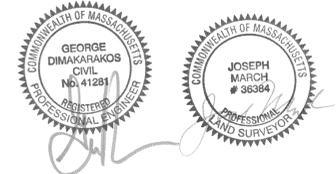

WETLAND PERMITTING PLAN
 IN
ACTON, MASSACHUSETTS
 (MIDDLESEX COUNTY)

FOR: **JEANSON BUILDERS, LLC**
 SCALE: 1"=20' | NOVEMBER 4, 2014
STAMSKI AND MCNARY, INC.
 1000 MAIN STREET ACTON, MASSACHUSETTS
 ENGINEERING - PLANNING - SURVEYING

