

BEACON COURT

A PROPOSED RESIDENTIAL COMPOUND DEFINITIVE SUBDIVISION PLAN



LOCUS PLAN
Scale: 1" = 1200'

SITE DATA

57 ROBBINS STREET
ASSESSORS MAP H-2 PARCEL 7-2
ZONING CLASSIFICATION: RESIDENCE 2 (R-2)
GROUNDWATER PROTECTION DISTRICT: ZONE 4

RECORD OWNER

JAMES & TERESA STELLAR
57 ROBBINS STREET
ACTON, MASSACHUSETTS 01720

DEED & PLAN REFERENCES

MIDDLESEX SOUTH DISTRICT REGISTRY OF DEEDS
DEED BOOK 17152 PAGE 528
PLAN NO. 82 OF 1965

AREA

SITE AREA = 88,384 S.F. ±

PUBLIC UTILITIES

MUNICIPAL WATER (ACTON WATER DISTRICT)
KEYSPAN (GAS)
NSTAR ELECTRIC
VERIZON (TELECOM)
COMCAST (TELECOM)

ELEVATION DATUM REFERENCE

NATIONAL GEODETIC VERTICAL DATUM
OF 1929 (NGVD29)
REFERENCE: HERON VIEW DEFINITIVE SUBDIVISION PLAN
PK NAIL IN UTILITY POLE #10 IN ROBBINS STREET
ELEVATION = 201.16 (NGVD29)



VICINITY PLAN
SCALE: 1" = 200'

NOTES

1. SITE IS WITHIN ZONE X OF THE FLOOD INSURANCE RATE MAP FOR ACTON MASSACHUSETTS (AREAS OF MINIMAL FLOODING). REF. F.I.R.M. COMMUNITY PANEL NO. 25017C0353E DATED JUNE 4, 2010.
2. THE SITE IS WITHIN AN ESTIMATED HABITAT OF RARE OR ENDANGERED SPECIES AS DEFINED BY THE NATURAL HERITAGE AND ENDANGERED SPECIES PROGRAM.
3. THE SITE IS NOT WITHIN A MASSACHUSETTS DEPARTMENT OF ENVIRONMENTAL PROTECTION DEFINED 'ZONE II' OR INTERIM WELLHEAD PROTECTION AREA (IWP) OF A PUBLIC WATER SUPPLY (REF. MASSGIS 3/20/09).
4. SITE IS WITHIN TOWN OF ACTON ZONING DISTRICT RESIDENCE 2 (R-2).
5. SITE IS WITHIN TOWN OF ACTON GROUNDWATER PROTECTION DISTRICT ZONE 4.

PLAN INDEX

- 1 OF 6 TITLE SHEET
- 2 OF 6 CONVENTIONAL SUBDIVISION 'PROOF PLAN'
- 3 OF 6 RECORD PLAN
- 4 OF 6 SITE DEVELOPMENT PLAN & ROAD PROFILE
- 5 OF 6 EROSION & SEDIMENTATION CONTROL PLAN
- 6 OF 6 CONSTRUCTION DETAILS

APPROVAL UNDER THE SUBDIVISION
CONTROL LAW REQUIRED
ACTON PLANNING BOARD



DATE APPROVED: _____

DATE ENDORSED: _____

"BEACON COURT"
DEFINITIVE SUBDIVISION / RESIDENTIAL COMPOUND PLAN

TITLE SHEET

SHEET 1 OF 6

SITE LOCATION:

57 ROBBINS STREET
ACTON, MASSACHUSETTS 01720
ASSESSORS MAP: H-2 PARCEL 7-2

PREPARED FOR:

CENTENNIAL HOMES, LLC
P.O. BOX 2170
ACTON, MASSACHUSETTS 01720

DATE: SEPTEMBER 20, 2010; REV. 12/3/10

SCALE: AS NOTED

Phone: (978) 461-2350
Fax: (978) 841-4102

ENGINEERING
SURVEYING
PLANNING




www.foresite.com

COPYRIGHT 2010, FORESITE ENGINEERING ASSOCIATES, INC.

1547COV.2D

PLAN NO. 1227 OF 1997

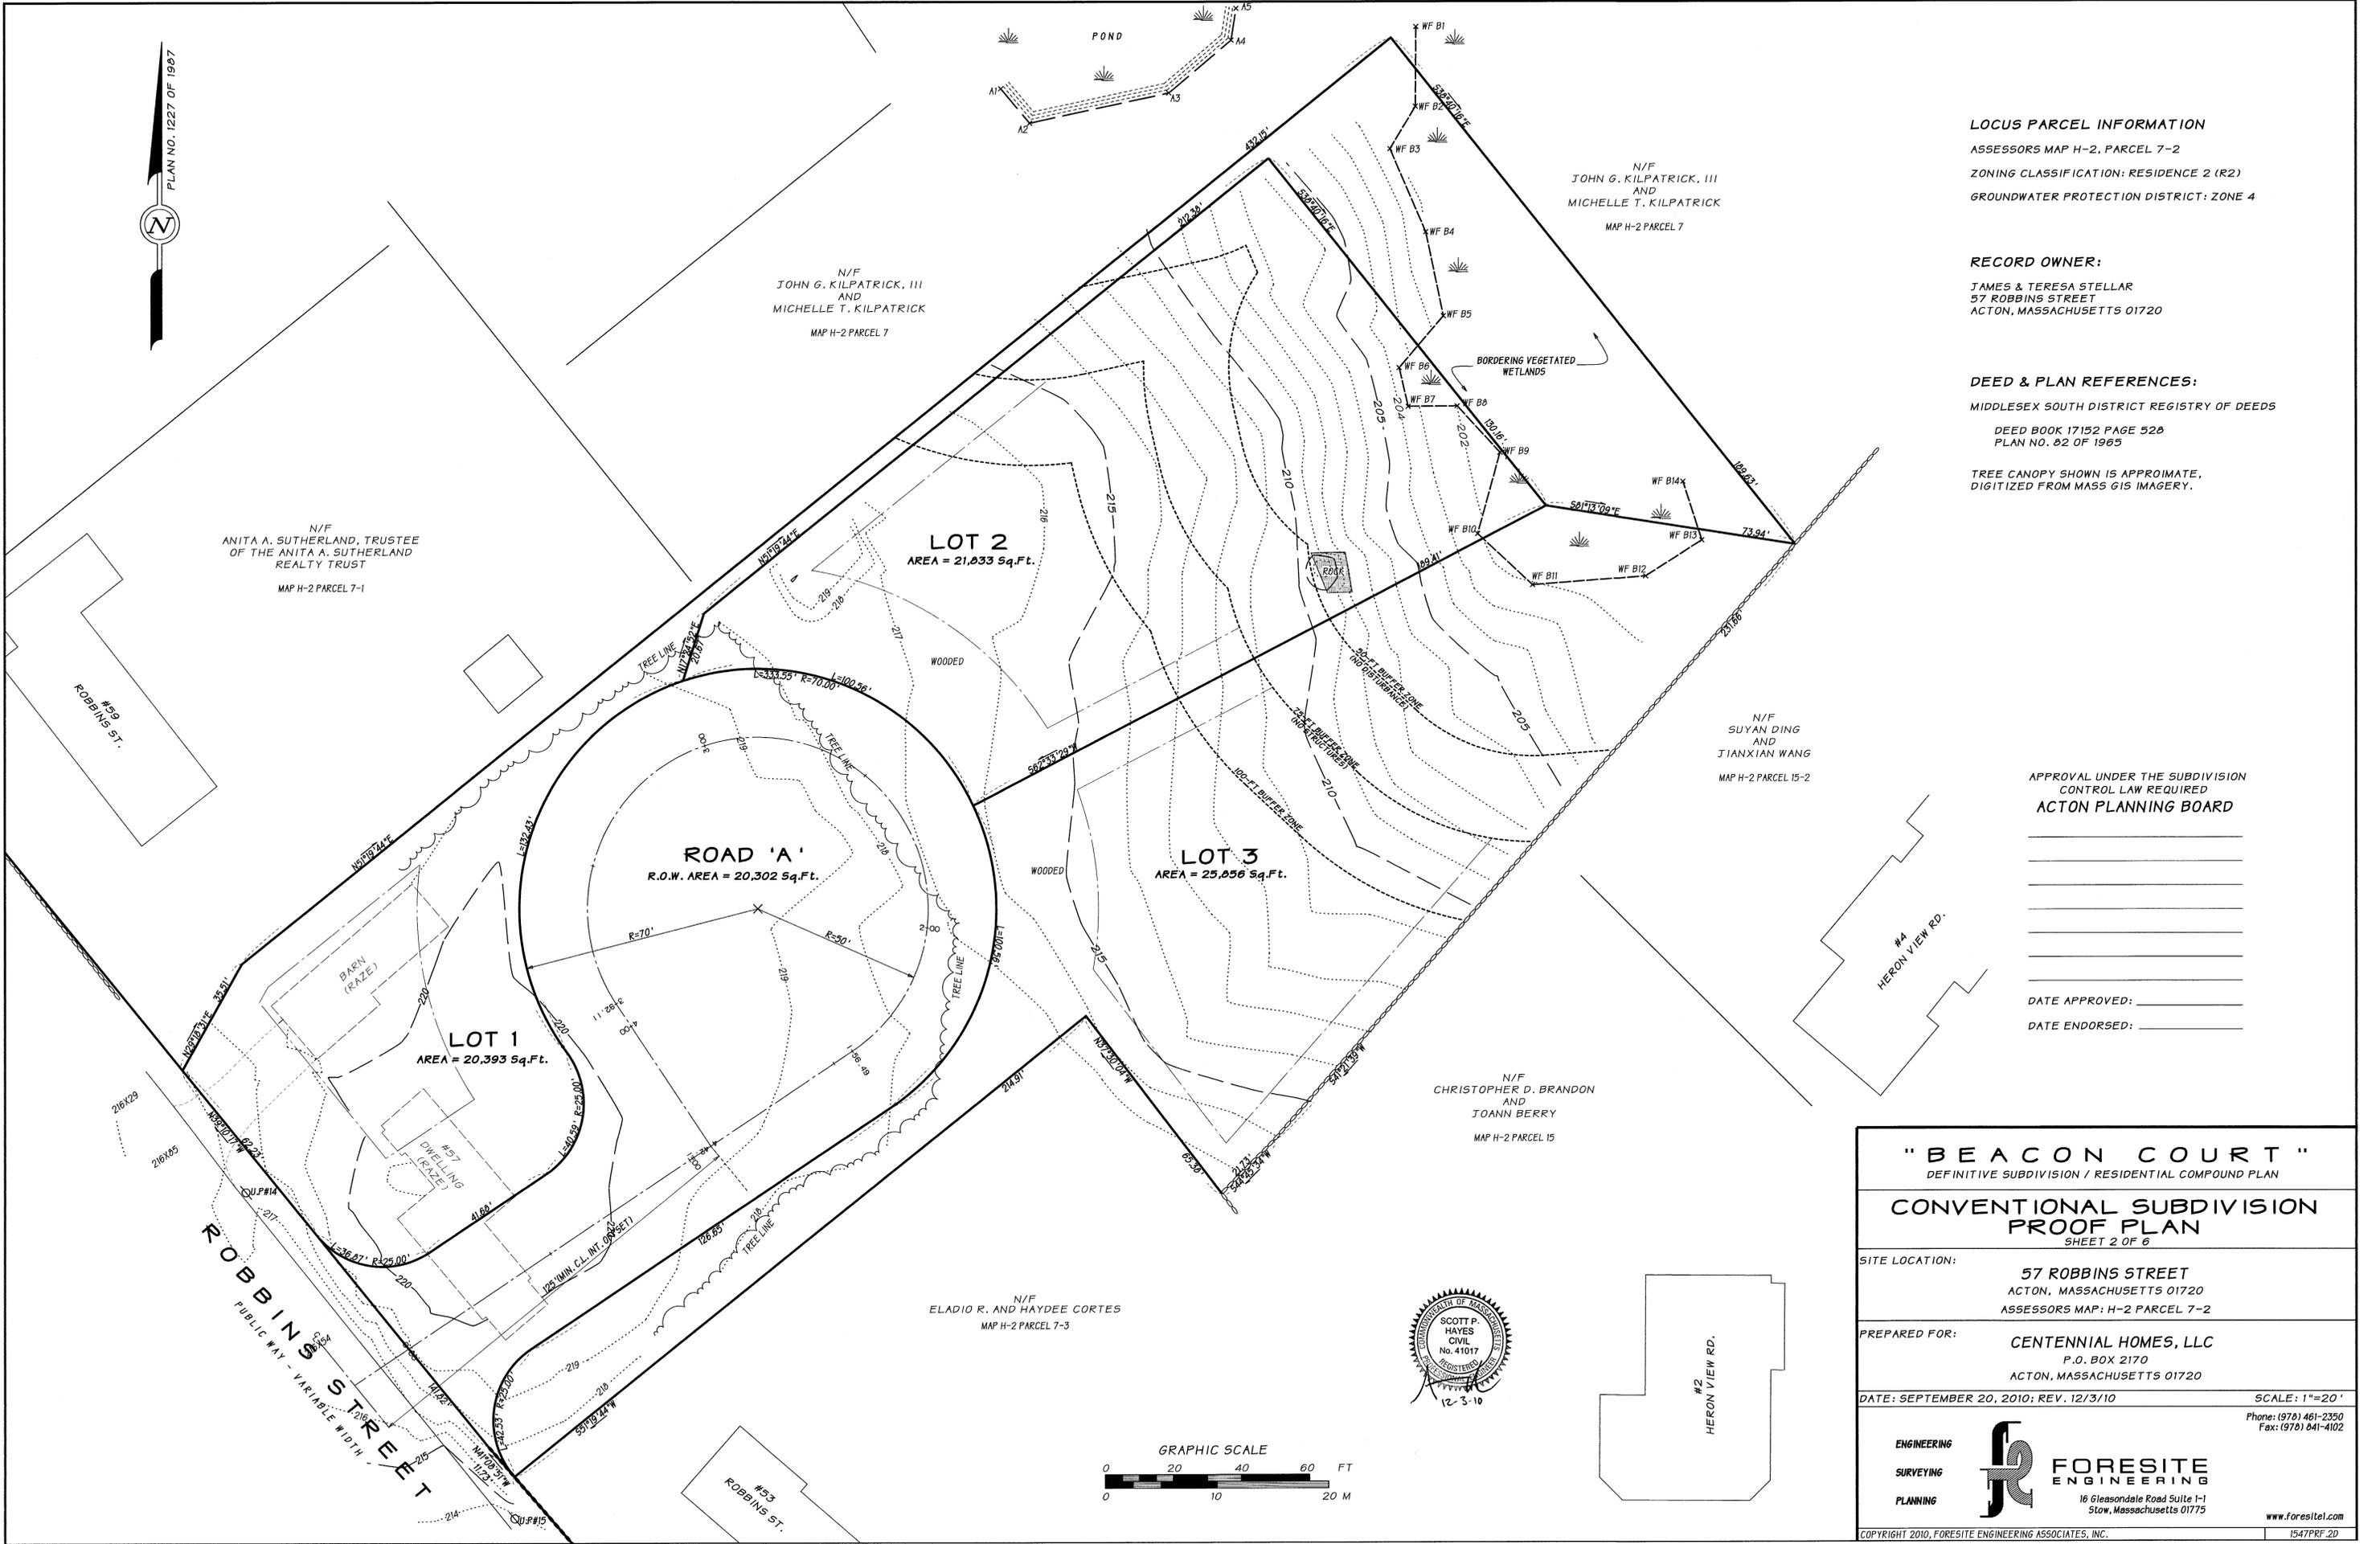

LOCUS PARCEL INFORMATION
ASSESSORS MAP H-2, PARCEL 7-2
ZONING CLASSIFICATION: RESIDENCE 2 (R2)
GROUNDWATER PROTECTION DISTRICT: ZONE 4

RECORD OWNER:
JAMES & TERESA STELLAR
57 ROBBINGS STREET
ACTON, MASSACHUSETTS 01720

DEED & PLAN REFERENCES:
MIDDLESEX SOUTH DISTRICT REGISTRY OF DEEDS
DEED BOOK 17152 PAGE 528
PLAN NO. 02 OF 1965

TREE CANOPY SHOWN IS APPROXIMATE,
DIGITIZED FROM MASS GIS IMAGERY.

APPROVAL UNDER THE SUBDIVISION
CONTROL LAW REQUIRED
ACTON PLANNING BOARD

DATE APPROVED: _____
DATE ENDORSED: _____

" BEACON COURT "
DEFINITIVE SUBDIVISION / RESIDENTIAL COMPOUND PLAN

**CONVENTIONAL SUBDIVISION
PROOF PLAN**
SHEET 2 OF 6

SITE LOCATION:
57 ROBBINGS STREET
ACTON, MASSACHUSETTS 01720
ASSESSORS MAP: H-2 PARCEL 7-2

PREPARED FOR:
CENTENNIAL HOMES, LLC
P.O. BOX 2170
ACTON, MASSACHUSETTS 01720



DATE: SEPTEMBER 20, 2010; REV. 12/3/10 **SCALE:** 1"=20'
Phone: (978) 461-2350
Fax: (978) 841-4102

ENGINEERING
SURVEYING
PLANNING



**FORESITE
ENGINEERING**
16 Gleasondale Road Suite 1-1
Stow, Massachusetts 01775

www.foresitel.com

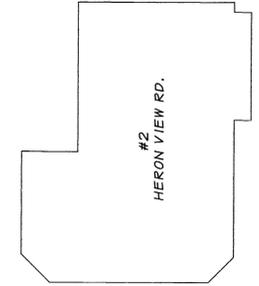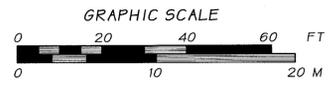

NOTE: ALL SUPPLEMENTAL DATA SUBMITTED UNDER THE TOWN OF ACTON SUBDIVISION RULES & REGULATIONS ARE AN INTEGRAL PART OF THIS DEFINITIVE PLAN AND THAT NON-COMPLIANCE WITH THIS PLAN, PROFILES, UTILITIES, LAYOUTS AND RESTRICTIVE COVENANT WILL VOID THE APPROVAL STATUS; UNLESS, A WAIVER IS SPECIFICALLY APPROVED BY THE ACTON PLANNING BOARD IN WRITING.

FOR REGISTRY USE

PRESCOTT ROAD
(PUBLIC - 50' WIDE)
1007.49' ± E
75.93'



N/F
JAMES T. KELLY, JR.
AND
SUSAN L. KELLY
(DEED BOOK 22508 PAGE 439)
(LOT 1B ON PLAN NO. 878 OF 1992)

N/F
MICHAEL A. PARATORE
AND
KRISTEN SUNDRA
(DEED BOOK 22534 PAGE 271)
(LOT 2C ON PLAN NO. 860 OF 1992)

N/F
JOHN G. KILPATRICK, III
AND
MICHELLE T. KILPATRICK
(DEED BOOK 23921 PAGE 40)
(LOT 2B ON PLAN NO. 860 OF 1992)

N/F
JOHN G. KILPATRICK, III
AND
MICHELLE T. KILPATRICK
(DEED BOOK 23921 PAGE 40)
(LOT 2B ON PLAN NO. 860 OF 1992)

N/F
ANITA A. SUTHERLAND, TRUSTEE
OF THE ANITA A. SUTHERLAND
REALTY TRUST
(DEED BOOK 48844 PAGE 294)
(LOT A ON PLAN NO. 82 OF 1965)

LOT 2
AREA = 27,614 Sq.Ft.

LOT 3
AREA = 29,368 Sq.Ft.

BEACON COURT
PROPOSED PRIVATE WAY
R.O.W. AREA = 11,375 Sq.Ft.

LOT 1
AREA = 20,009 Sq.Ft.

LOCUS PARCEL INFORMATION
ASSESSORS MAP H-2, PARCEL 7-2
ZONING CLASSIFICATION: RESIDENCE 2 (R2)
GROUNDWATER PROTECTION DISTRICT: ZONE 4

RECORD OWNER:
JAMES & TERESA STELLAR
57 ROBBINS STREET
ACTON, MASSACHUSETTS 01720

DEED & PLAN REFERENCES:
MIDDLESEX SOUTH DISTRICT REGISTRY OF DEEDS
DEED BOOK 17152 PAGE 528
PLAN NO. 82 OF 1965
PLAN NO. 878 OF 1992
PLAN NO. 860 OF 1992
PLAN NO. 1227 OF 1987

I HEREBY CERTIFY THAT THIS PLAN HAS BEEN PREPARED IN CONFORMITY WITH THE RULES AND REGULATIONS OF THE REGISTERS OF DEEDS OF THE COMMONWEALTH OF MASSACHUSETTS.


Susan E. Sullivan 12/3/10
PROFESSIONAL LAND SURVEYOR DATE



ROBBINS STREET
PUBLIC WAY - VARIABLE WIDTH

I, CLERK OF THE TOWN OF ACTON, MASSACHUSETTS HEREBY CERTIFY THE NOTICE OF THE APPROVAL OF THIS PLAN BY THE TOWN OF ACTON PLANNING BOARD HAS BEEN RECEIVED AND RECORDED AT THIS OFFICE AND NO APPEAL WAS RECEIVED DURING THE TWENTY DAYS NEXT AFTER SUCH RECEIPT AND RECORDING OF SAID NOTICE.

DATE _____
TOWN CLERK _____

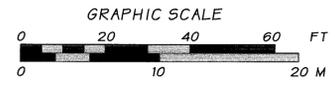

LEGEND

I.R.O DENOTES 3/4" DIA. X 3-FT LONG IRON ROD TO BE SET
SBDH(F) DENOTES STONE BOUND WITH DRILL HOLE (FOUND)
DH(F) DENOTES DRILL HOLE (FOUND)
DENOTES EXISTING STONE WALL
DENOTES WETLANDS

N:0.25 DENOTES MONUMENT FOUND 0.25' NORTH OF RECORD POSITION
E:0.13 DENOTES MONUMENT FOUND 0.25' EAST OF RECORD POSITION

N/F DENOTES NOW OR FORMERLY AND REPRESENTS ALONG OR NEAR REPRESENTS ALONG OR NEAR THE ABUTTERS NAMES AS SHOWN AND THEY ARE NOT TO BE CONSIDERED RECOR MONUMENTS

APPROVAL UNDER THE SUBDIVISION CONTROL LAW REQUIRED
ACTON PLANNING BOARD

DATE APPROVED: _____
DATE ENDORSED: _____

NOTE: ON COMPLETION OF CONSTRUCTION OF THE STREET, MAG NAILS ARE TO BE SET IN THE CENTERLINE OF THE ROADWAY LAYOUT AT ALL CHANGES IN DIRECTION OF THE STREET PER ACTON SUBDIVISION RULES AND REGULATIONS REQUIREMENTS.

" BEACON COURT "
DEFINITIVE SUBDIVISION / RESIDENTIAL COMPOUND PLAN

RECORD PLAN
SHEET 3 OF 6

SITE LOCATION: **57 ROBBINS STREET**
ACTON, MASSACHUSETTS 01720
ASSESSOR MAP: H-2 PARCEL 7-2

PREPARED FOR: **CENTENNIAL HOMES, LLC**
P.O. BOX 2170
ACTON, MASSACHUSETTS 01720


DATE: SEPTEMBER 20, 2010; REV. 12/3/10 SCALE: 1 INCH = 20 FEET

ENGINEERING
SURVEYING
PLANNING

FORESITE ENGINEERING
16 Gleasondale Road Suite 1-1
Stow, Massachusetts 01775
www.foresite1.com

Phone: (978) 461-2350
Fax: (978) 841-4102

COPYRIGHT 2010, FORESITE ENGINEERING ASSOCIATES, INC. 1547REC.2D

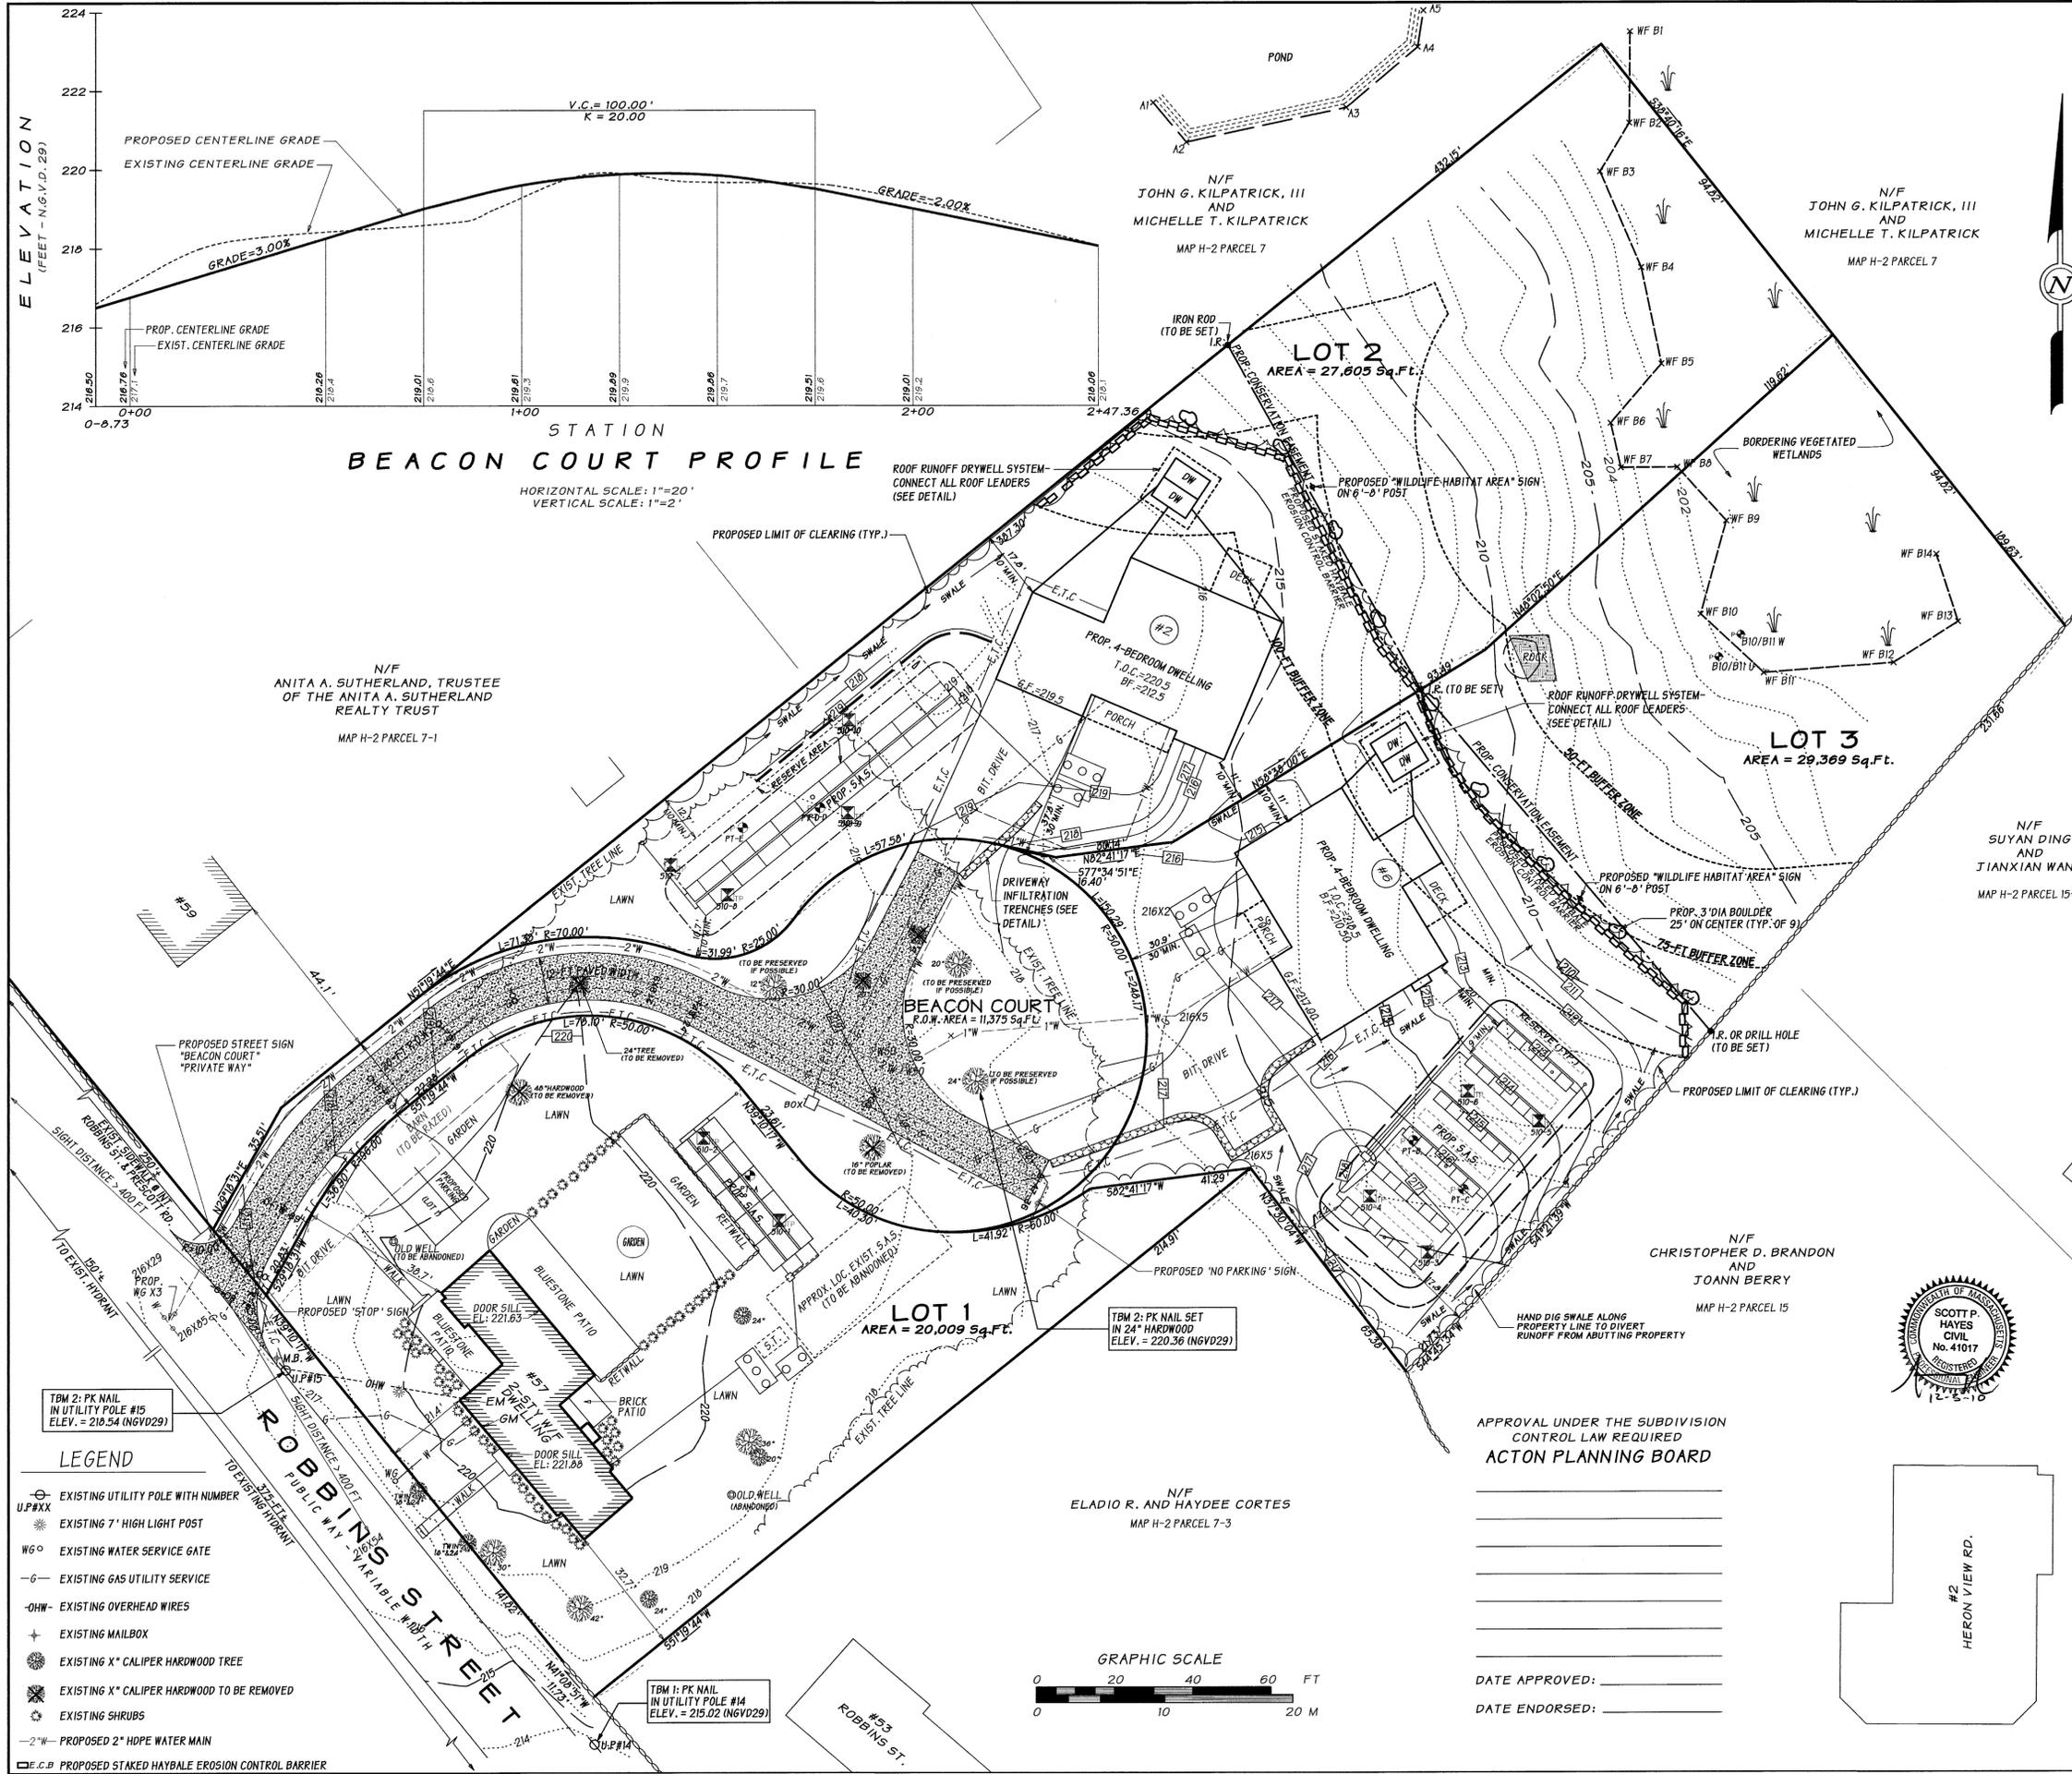

- NOTES:**
- NO FILL CONTAINING HAZARDOUS MATERIALS OR WASTE SHALL BE USED ON SITE.
 - LIMIT OF CLEARING SHALL BE CLEARLY STAKED IN THE FIELD PRIOR TO THE START OF CONSTRUCTION AND SHALL BE OBSERVED AS THE LIMIT OF ALL WORK.
 - NO EARTH OR CONSTRUCTION DEBRIS SHALL BE HAULED EXCEPT BETWEEN THE HOURS OF 9 AM AND 4PM ON WEEKDAYS.
 - ALL STUMPS SHALL BE EITHER GROUND ON SITE WITH A STUMP GRINDER OR REMOVED FROM THE SITE FOR PROPER DISPOSAL.
 - CONTRACTOR SHALL CONTACT DIGSAFE AT (888) 344-7233 AT LEAST 72 HOURS BEFORE EXCAVATING ON PUBLIC OR PRIVATE PROPERTY.
 - THIS SITE LIES WITHIN TOWN OF ACTON GROUNDWATER PROTECTION DISTRICT ZONE 4.
 - NO PORTION OF THE SITE LIES WITHIN THE 100 YEAR FLOODPLAIN. REF. F.I.R.M. 25017C0353E EFFECTIVE JUNE 4, 2010.
 - ALL ELEVATIONS REFER TO THE NATIONAL GEODETIC VERTICAL DATUM OF 1929 (NGVD29). BENCHMARK TRANSFERRED FROM PK NAIL IN UTILITY POLE #10 NORTH OF INTERSECTION OF ROBBINS STREET AND HERON VIEW DRIVE (ELEV. = 201.16).
 - ALL PROPOSED WATER MAINS, SERVICES, AND HYDRANTS SHALL BE INSTALLED IN ACCORDANCE WITH THE SPECIFICATIONS OF THE ACTON WATER SUPPLY DISTRICT.
 - SITE SHALL BE GRADED TO ENSURE RUNOFF AWAY FROM STREETS, BUILDINGS AND ABUTTING PROPERTY AND TO PREVENT POOLING OF DRAINAGE.
 - BORDERING VEGETATED WETLANDS WERE DELINEATED BY CHARLES E. CARON ENVIRONMENTAL CONSULTING IN JULY OF 2009.
 - ALL EXISTING SURVEY MONUMENTS SHALL BE MARKED IN THE FIELD PRIOR TO CONSTRUCTION, AND SHALL BE REPAIRED OR REPLACED IF ANY DAMAGE OCCURS DURING CONSTRUCTION.

LOCUS PARCEL INFORMATION
 ASSESSORS MAP H-2, PARCEL 7-2
 ZONING CLASSIFICATION: RESIDENCE 2 (R2)
 GROUNDWATER PROTECTION DISTRICT: ZONE 4


RECORD OWNER:
 JAMES & TERESA STELLAR
 57 ROBBINS STREET
 ACTON, MASSACHUSETTS 01720

DEED & PLAN REFERENCES:
 MIDDLESEX SOUTH DISTRICT REGISTRY OF DEEDS
 DEED BOOK 17152 PAGE 528
 PLAN NO. 92 OF 1965
 PLAN NO. 1227 OF 1987



APPROVAL UNDER THE SUBDIVISION CONTROL LAW REQUIRED
ACTON PLANNING BOARD

DATE APPROVED: _____
 DATE ENDORSED: _____

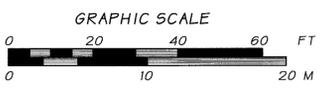

- LEGEND**
- U.P.#XX EXISTING UTILITY POLE WITH NUMBER
 - EXISTING 7' HIGH LIGHT POST
 - W6 EXISTING WATER SERVICE GATE
 - G- EXISTING GAS UTILITY SERVICE
 - OHW- EXISTING OVERHEAD WIRES
 - + EXISTING MAILBOX
 - EXISTING X" CALIPER HARDWOOD TREE
 - EXISTING X" CALIPER HARDWOOD TO BE REMOVED
 - EXISTING SHRUBS
 - 2"W- PROPOSED 2" HDPE WATER MAIN
 - E.C.B. PROPOSED STAKED HAYBALE EROSION CONTROL BARRIER

" BEACON COURT "
 DEFINITIVE SUBDIVISION / RESIDENTIAL COMPOUND PLAN

SITE DEVELOPMENT PLAN & ROAD PROFILE
 SHEET 4 OF 6

SITE LOCATION:
 57 ROBBINS STREET
 ACTON, MASSACHUSETTS 01720
 ASSESSORS MAP: H-2 PARCEL 7-2

PREPARED FOR:
 CENTENNIAL HOMES, LLC
 P.O. BOX 2170
 ACTON, MASSACHUSETTS 01720

DATE: SEPTEMBER 20, 2010; REV. 12/3/10 **SCALE:** 1"=20'

Phone: (978) 461-2350
 Fax: (978) 841-4102

ENGINEERING
SURVEYING
PLANNING

FORESITE ENGINEERING
 16 Gleasondale Road Suite 1-1
 Stow, Massachusetts 01775
 www.foresite1.com

COPYRIGHT 2010, FORESITE ENGINEERING ASSOCIATES, INC. 15475115.2D

OPERATION AND MAINTANACE PLAN

Inspection and maintenance shall be the responsibility of the owner or site contractor during the construction of the development. After completion of construction the inspection and maintenance of the drainage system shall be the responsibility of the Beacon Court Homeowner Association.

Current Responsible Party:


Centennial Homes, LLC
P.O. Box 2170
Acton, MA 01720

The effective functioning of the proposed drainage system is dependent upon periodic inspection and maintenance. All components of the system shall be inspected and maintained regularly as outlined below for each system component.


BMP Inspection & Maintenance Procedures:

Porous Asphalt Pavement System

1. Inspect asphalt on a regular basis after installation, once a month for about 4-6 months after installation. After this period, inspect the asphalt annually, particularly after there has been heavy rain or storms, for this is the time when the drainage voids can become clogged with organic debris and sediments.
2. Sneeep and vacuum porous asphalt a minimum of once a year, preferably in the spring after snowmelt utilizing street sweepers with vacuum brushes. This will clean out the voids in the paver system and restore permeability.
3. Maintain planted areas adjacent to pavement annually. Immediately clean any soil deposited on pavement. DO NOT allow construction staging, soil/mulch storage, etc. on unprotected pavement surface.
4. Porous pavement systems generally perform better and require less treatment than standard pavements. DO NOT apply abrasives such as sand or cinders on or adjacent to porous pavement.
5. Application of salt or other more environmentally benign de-icers is acceptable, apply only when necessary.
5. Porous pavement surface should NEVER be seal coated.

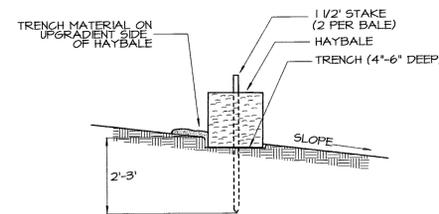

STAKED HAYBALE EROSION CONTROL BARRIER DETAIL
NO SCALE

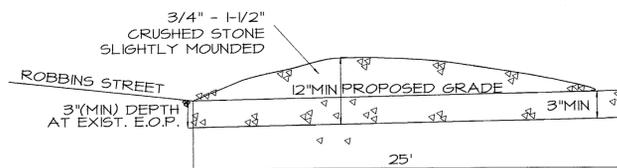

TEMPORARY CRUSHED STONE ENTRANCE DETAIL

NOTE: PURPOSE IS TO REMOVE MUD FROM TIRES AND PREVENT ANY EROSION ONTO ROBBINS STREET DURING CONSTRUCTION

GENERAL

THE PURPOSE OF THIS PLAN IS TO PROVIDE THE SITE CONTRACTOR WITH A MEANS FOR EROSION AND SEDIMENT CONTROL DURING CONSTRUCTION.

EROSION CONTROL NOTES

1. PRIOR TO THE BEGINNING OF CONSTRUCTION ALL EROSION CONTROL BARRIERS SHALL BE INSTALLED. THE LOCATIONS SHALL BE STAKED IN THE FIELD BY A REGISTERED PROFESSIONAL ENGINEER OR LAND SURVEYOR.
2. PRIOR TO THE BEGINNING OF CONSTRUCTION THE CRUSHED STONE CONSTRUCTION ENTRANCE MOUND SHALL BE INSTALLED THE FULL WIDTH OF THE CONSTRUCTION ENTRANCES (SEE DETAIL).
3. THE EROSION CONTROL BARRIERS SHALL BE INSPECTED AND MAINTAINED REGULARLY.
4. SUFFICIENT HAYBALES SHALL BE STACKED ON SITE FOR EMERGENCY EROSION CONTROL PURPOSES. STACKED BALES SHALL BE COVERED WITH A SUITABLE TARP FOR PROTECTION FROM THE ELEMENTS.
5. NO SITE ALTERATION SHALL BE DONE WITHIN ANY RESOURCE AREA OR BUFFER ZONE WITHOUT FIRST OBTAINING AN ORDER OF CONDITIONS FROM THE ACTON CONSERVATION COMMISSION.
6. EXISTING VEGETATION SHALL BE RETAINED WHERE FEASIBLE.

SLOPE STABILIZATION

1. DENUDED SLOPES SHALL NOT BE UNATTENDED OR EXPOSED FOR EXCESSIVE PERIODS OF TIME, SUCH AS THE INACTIVE WINTER SEASON.
2. NO LATER THAN OCTOBER 31 OF EACH CALENDAR YEAR, THE DEVELOPER SHALL STABILIZE ALL EXPOSED SOILS AND OTHER VULNERABLE OR SENSITIVE AREAS IN A MANNER ACCEPTABLE TO THE DESIGN ENGINEER AND/OR PLANNING BOARD. NO ADDITIONAL DISRUPTION MAY OCCUR EXCEPT IN ACCORDANCE WITH THE APPROVED CONSTRUCTION PLAN.
3. TOPSOIL SHALL HAVE A SANDY LOAM TEXTURE RELATIVELY FREE OF SUBSOIL MATERIAL, STONES, ROOTS, LUMPS OF SOIL, TREE LIMBS, TRASH OR CONSTRUCTION DEBRIS.
4. THE SEED MIX SHALL BE INOCULATED WITHIN 24 HOURS BEFORE MIXING AND PLANTING, WITH APPROPRIATE INOCULUM FOR EACH VARIETY.

SEED MIXTURES

MOWED AREAS (ALL FLATS AND SLOPES EQUAL TO OR LESS THAN 3:1)

MIXTURE	% BY WEIGHT	SEEDING DATES
RED FESCUE	75	APRIL 1 - JUNE 15
KENTUCKY BLUEGRASS	15	AUGUST 15 - OCTOBER 15
COLONIAL BENTGRASS	5	SPRING OR FALL
PERRENIAL RYEGRASS	5	SPRING OR FALL

UNMOWED AREAS (FLAT SLOPES GREATER THAN 3:1)

MIXTURE	% BY WEIGHT	SEEDING DATES
RED FESCUE	75	APRIL 1 - JUNE 15
KENTUCKY BLUEGRASS	5	AUGUST 15 - OCTOBER 15
COLONIAL BENTGRASS	5	SPRING OR FALL
PERRENIAL RYEGRASS	15	SPRING OR FALL

VELOCITY CHECKDAMS

THE CONTRACTOR SHALL PROVIDE VELOCITY CHECKDAMS ACROSS ALL UNPAVED ROADWAY AREAS AT THE INTERVAL INDICATED BELOW:

GRADE OF LOT	INTERVALS BETWEEN CHECKDAMS
LESS THAN 4%	100 FT
4%-10%	50 FEET
OVER 10%	25 FEET

THE CONTRACTOR SHALL PROVIDE VELOCITY CHECKDAMS IN ALL UNVEGETATED OR UNPAVED CHANNELS AT INTERVALS INDICATED BELOW:

GRADE OF CHANNEL	INTERVALS BETWEEN CHECKDAMS
LESS THAN 3%	100 FT
3%-6%	50 FEET
OVER 6%	25 FEET

1. CHECKDAMS SHALL BE OF HAYBALES (STAKED IF NECESSARY).
2. CHECKDAMS SHALL BE INSTALLED AT THE END OF EACH WORKING DAY OR BEFORE STOPPAGE DUE TO RAIN.
3. CHECKDAMS SHALL EXTEND COMPLETELY ACROSS GUTTER FLOW LINES AT RIGHT ANGLES TO THE CENTERLINE.

CONSTRUCTION SEQUENCE

DURING THIS SEQUENCE ALL EROSION CONTROL BARRIERS SHALL BE INSPECTED AND MAINTAINED REGULARLY. ALL DISTURBED AREAS SHALL BE STABILIZED BY WOOD CHIPS, MULCH, SEEDING OR SODDING AS SOON AS POSSIBLE AFTER GRADING IS COMPLETE. ALL EROSION CONTROL BARRIERS SHALL BE REMOVED UPON SATISFACTORY PERMANENT STABILIZATION OF SLOPES. THE SITE SHALL BE CONSTRUCTED IN ONE PHASE AS FOLLOWS:

1. INSTALL EROSION CONTROL BARRIERS.
2. CLEAR AND GRUB PROPOSED LIMITS OF WORK.
3. INSTALL CRUSHED STONE CONSTRUCTION ENTRANCE.
4. GRADE ROADWAY TO SUBGRADE ELEVATION.
5. INSTALL WATER UTILITIES, SERVICE STOPS AND HYDRANT.
6. EXTEND UNDERGROUND UTILITIES INTO SITE, CAP & WITNESS.
7. EXTEND GAS UTILITIES INTO SITE, CAP AND WITNESS SERVICE GATES.
8. INSTALL ROADWAY BASE LAYERS PER ROADWAY STRUCTURAL SECTION DETAILS.
9. INSTALL BINDER COURSE OF PAVEMENT (ROADWAY & DRIVEWAYS)
10. INSTALL VELOCITY CHECKDAMS AS NECESSARY.
11. EXCAVATE, CONSTRUCT AND BACKFILL FOUNDATIONS.
12. INSTALL SEWAGE DISPOSAL SYSTEMS.
13. CONSTRUCT BUILDINGS, CONNECT ALL UTILITY SERVICES.
14. LOAM AND SEED ALL DISTURBED AREAS; COMPLETE SITE LANDSCAPING.
15. PLACE FINSH COURSE OF PAVEMENT.
16. UPON COMPLETION OF ALL SITE WORK AND CONSTRUCTION ACTIVITIES AND AFTER FULL STABILIZATION OF ALL ALTERED SITE AREAS, VACUUM SNEEP ALL PAVEMENTS.



" BEACON COURT "
DEFINITIVE SUBDIVISION / RESIDENTIAL COMPOUND PLAN

EROSION & SEDIMENTATION CONTROL PLAN
SHEET 5 OF 6

SITE LOCATION: **57 ROBBINS STREET**
ACTON, MASSACHUSETTS 01720
ASSESSORS MAP: H-2 PARCEL 7-2

PREPARED FOR: **CENTENNIAL HOMES, LLC**
P.O. BOX 2170
ACTON, MASSACHUSETTS 01720

DATE: SEPTEMBER 20, 2010; REV. 12/3/10 SCALE: 1"=20'

Phone: (978) 461-2350
Fax: (978) 941-4102


APPROVAL UNDER THE SUBDIVISION CONTROL LAW REQUIRED
ACTON PLANNING BOARD

DATE APPROVED: _____

DATE ENDORSED: _____

ENGINEERING
SURVEYING
PLANNING


FORESITE ENGINEERING
16 Gleasondale Road Suite 1-1
Stow, Massachusetts 01775
www.foresite1.com

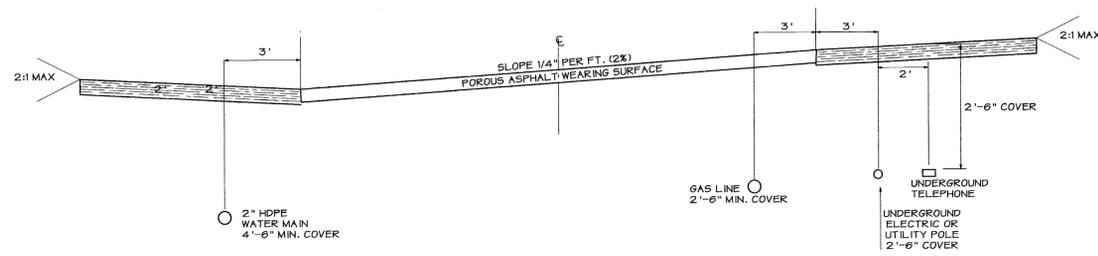

TYPICAL BEACON COURT UTILITY SECTION


NOT TO SCALE

NOTE: CONTRACTOR SHALL NOTIFY PUBLIC UTILITY COMPANIES AT LEAST 72 HOURS BEFORE DIGGING OR EXCAVATING ON PUBLIC OR PRIVATE PROPERTY. THE PHONE NUMBER FOR "DIGSAFE" IS 1-800-322-4644.

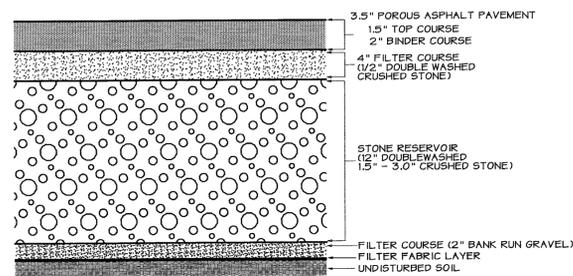

POROUS ASPHALT PAVEMENT SECTION DETAIL

NOT TO SCALE

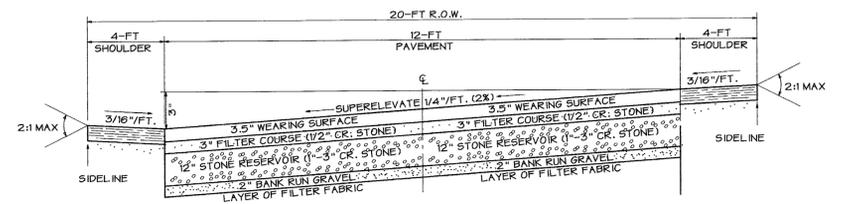

TYPICAL ROADWAY STRUCTURAL SECTION


NOT TO SCALE

ROADWAY STRUCTURAL SECTION

- 3.5" BITUMINOUS CONCRETE TYPE I
- 2" BINDER COURSE
- 1.5" WEARING COURSE
- 3" FILTER COURSE 1/2" DOUBLE WASHED CRUSHED STONE
- 12" STONE RESERVOIR 1.5"-3.0" DOUBLE WASHED CRUSHED STONE
- 2" BANK RUN GRAVEL
- LAYER OF FILTER FABRIC

SHOULDERS (ALL OTHER AREAS)


- 6" COMPACTED GRANULAR FILL
- 6" COMPACTED DEPTH SCREENED LOAM & SEED

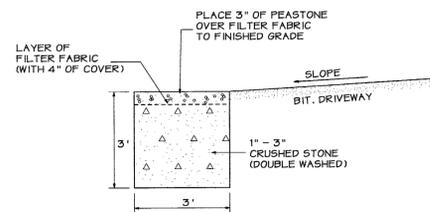

TYPICAL DRIVEWAY INFILTRATION TRENCH


NOT TO SCALE

(TO BE INSTALLED ON DOWN GRADIENT SIDE OF CROSS SLOPED DRIVEWAYS ON LOT 2 AND LOT 3)

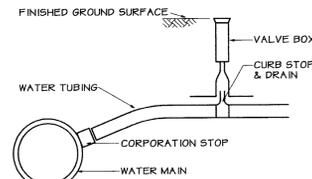

TYPICAL WATER SERVICE CONNECTION


NOT TO SCALE

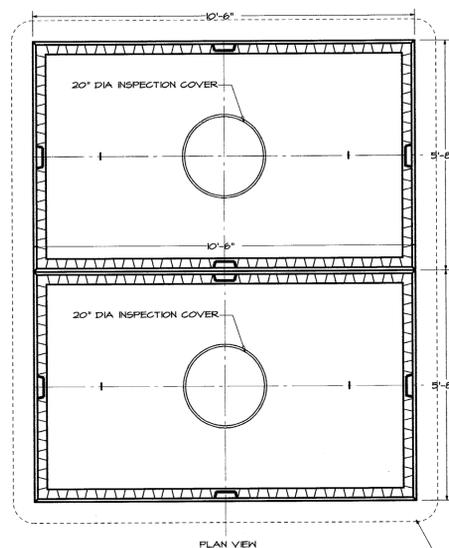


TYPICAL ROOF DRYWELL SYSTEM

NOT TO SCALE

SHEA CONCRETE PRODUCTS, INC. 1000 GALLON DRYWELL JIMBO OR APPROVED EQUAL.

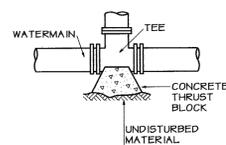

TEE-PLAN

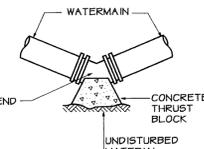


45° PLAN

THRUST BLOCK DETAILS

NOT TO SCALE

1. CONCRETE FOR THRUST BLOCKS SHALL HAVE A MINIMUM COMPRESSIVE STRENGTH OF 1500 PSI AT 28 DAYS.
2. THRUST BLOCK BEARING AREAS TO BE A MINIMUM AREA OF 6SQ.FT. ON SUPPORT SOIL MINIMUM OF 1SQ.FT. ON PIPE, 6" MINIMUM THICKNESS.

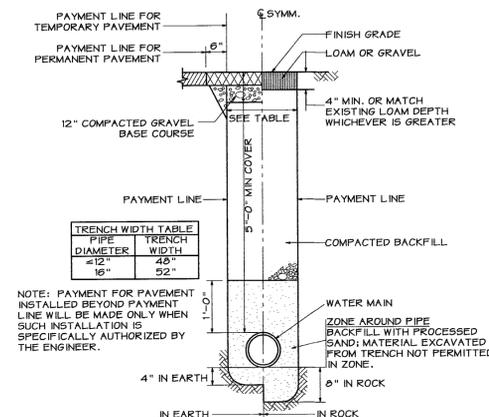

TRENCH DETAIL

NOT TO SCALE



APPROVAL UNDER THE SUBDIVISION CONTROL LAW REQUIRED
ACTON PLANNING BOARD

DATE APPROVED: _____
DATE ENDORSED: _____

" BEACON COURT "
DEFINITIVE SUBDIVISION / RESIDENTIAL COMPOUND PLAN

CONSTRUCTION DETAILS

SHEET 6 OF 6

SITE LOCATION: **57 ROBBINS STREET**
ACTON, MASSACHUSETTS 01720
ASSESSORS MAP: H-2 PARCEL 7-2

PREPARED FOR: **CENTENNIAL HOMES, LLC**
P.O. BOX 2170
ACTON, MASSACHUSETTS 01720

DATE: SEPTEMBER 20, 2010; REV. 12/3/10 SCALE: 1 INCH = 20 FEET

ENGINEERING
SURVEYING
PLANNING



Phone: (978) 461-2350
Fax: (978) 841-4102

www.foresitel.com

COPYRIGHT 2010, FORESITE ENGINEERING ASSOCIATES, INC.

1547REC.2D