


**WPA Form 1 - Request for Determination of Applicability**  
Massachusetts Wetlands Protection Act M.G.L. c. 131, §40

**A. General Information**

**Important:**  
When filling out forms on the computer, use only the tab key to move your cursor - do not use the return key.

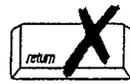

1. Applicant:

ION WAGNER  
Name

1 LARUH ROAD  
Mailing Address

ACTON  
City/Town

978-263-8947  
Phone Number

E-Mail Address

MA 01720  
State Zip Code

978-264-0779  
Fax Number (if applicable)

2. Representative (if any):

Firm

Contact Name

Mailing Address


City/Town

Phone Number

E-Mail Address

State Zip Code

Fax Number (if applicable)

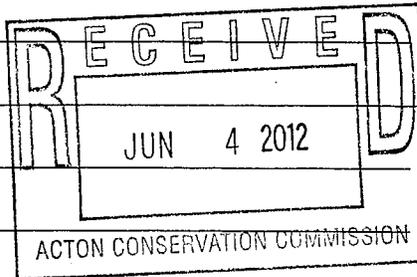


**B. Determinations**

1. I request the ACTON Conservation Commission make the following determination(s). Check any that apply:

- a. whether the **area** depicted on plan(s) and/or map(s) referenced below is an area subject to jurisdiction of the Wetlands Protection Act.
- b. whether the **boundaries** of resource area(s) depicted on plan(s) and/or map(s) referenced below are accurately delineated.
- c. whether the **work** depicted on plan(s) referenced below is subject to the Wetlands Protection Act.
- d. whether the area and/or work depicted on plan(s) referenced below is subject to the jurisdiction of any **municipal wetlands ordinance** or **bylaw** of:

ACTON - WETLANDS BY-LAW C.A.F  
Name of Municipality

- e. whether the following **scope of alternatives** is adequate for work in the Riverfront Area as depicted on referenced plan(s).
- \_\_\_\_\_
- \_\_\_\_\_
- \_\_\_\_\_

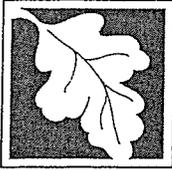

**WPA Form 1- Request for Determination of Applicability**  
Massachusetts Wetlands Protection Act M.G.L. c. 131, §40

**C. Project Description**

1. a. Project Location (use maps and plans to identify the location of the area subject to this request):

<u>1 LARCH ROAD</u>	<u>ACTON</u>
Street Address	City/Town
<u>E-3</u>	<u>65</u>
Assessors Map/Plat Number	Parcel/Lot Number

- b. Area Description (use additional paper, if necessary):


EXISTING PAVED & LAWN IN FRONT  
OF SINGLE FAMILY DWELLING

- c. Plan and/or Map Reference(s):

<u>LOCUS MAP TOWN ATLAS E-365</u>	<u>2010</u>
Title	Date
<u>SEWAGE DISPOSAL SYSTEM PLAN</u>	<u>5/21/12</u>
Title	Date
_____	_____
Title	Date

2. a. Work Description (use additional paper and/or provide plan(s) of work, if necessary):

RE-PLACE EXISTING FAILED SEWAGE  
DISPOSAL SYSTEM (SEE PLAN)

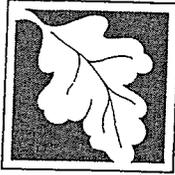

**WPA Form 1- Request for Determination of Applicability**  
Massachusetts Wetlands Protection Act M.G.L. c. 131, §40

**C. Project Description (cont.)**

b. Identify provisions of the Wetlands Protection Act or regulations which may exempt the applicant from having to file a Notice of Intent for all or part of the described work (use additional paper, if necessary).

---

---

---

---

3. a. If this application is a Request for Determination of Scope of Alternatives for work in the Riverfront Area, indicate the one classification below that best describes the project.


- Single family house on a lot recorded on or before 8/1/96
- Single family house on a lot recorded after 8/1/96
- Expansion of an existing structure on a lot recorded after 8/1/96
- Project, other than a single family house or public project, where the applicant owned the lot before 8/7/96
- New-agriculture or aquaculture project
- Public project where funds were appropriated prior to 8/7/96
- Project on a lot shown on an approved, definitive subdivision plan where there is a recorded deed restriction limiting total alteration of the Riverfront Area for the entire subdivision
- Residential subdivision; institutional, industrial, or commercial project
- Municipal project
- District, county, state, or federal government project
- Project required to evaluate off-site alternatives in more than one municipality in an Environmental Impact Report under MEPA or in an alternatives analysis pursuant to an application for a 404 permit from the U.S. Army Corps of Engineers or 401 Water Quality Certification from the Department of Environmental Protection.

3. b. Provide evidence (e.g., record of date subdivision lot was recorded) supporting the classification above (use additional paper and/or attach appropriate documents, if necessary.)

---

---

---

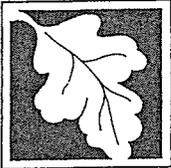

**WPA Form 1- Request for Determination of Applicability**  
Massachusetts Wetlands Protection Act M.G.L. c. 131, §40

**D. Signatures and Submittal Requirements**

I hereby certify under the penalties of perjury that the foregoing Request for Determination of Applicability and accompanying plans, documents, and supporting data are true and complete to the best of my knowledge.

I further certify that the property owner, if different from the applicant, and the appropriate DEP Regional Office (see Attachment) were sent a complete copy of this Request (including all appropriate documentation) simultaneously with the submittal of this Request to the Conservation Commission.

Failure by the applicant to send copies in a timely manner may result in dismissal of the Request for Determination of Applicability.

Name and address of the property owner:


Name JON WAGNER  
Mailing Address 1 LARCH ROAD  
City/Town ACTON  
State MA Zip Code 01720

Signatures:

I also understand that notification of this Request will be placed in a local newspaper at my expense in accordance with Section 10.05(3)(b)(1) of the Wetlands Protection Act regulations.


Signature of Applicant [Signature] Date 6/1/12

Signature of Representative (if any) \_\_\_\_\_ Date \_\_\_\_\_

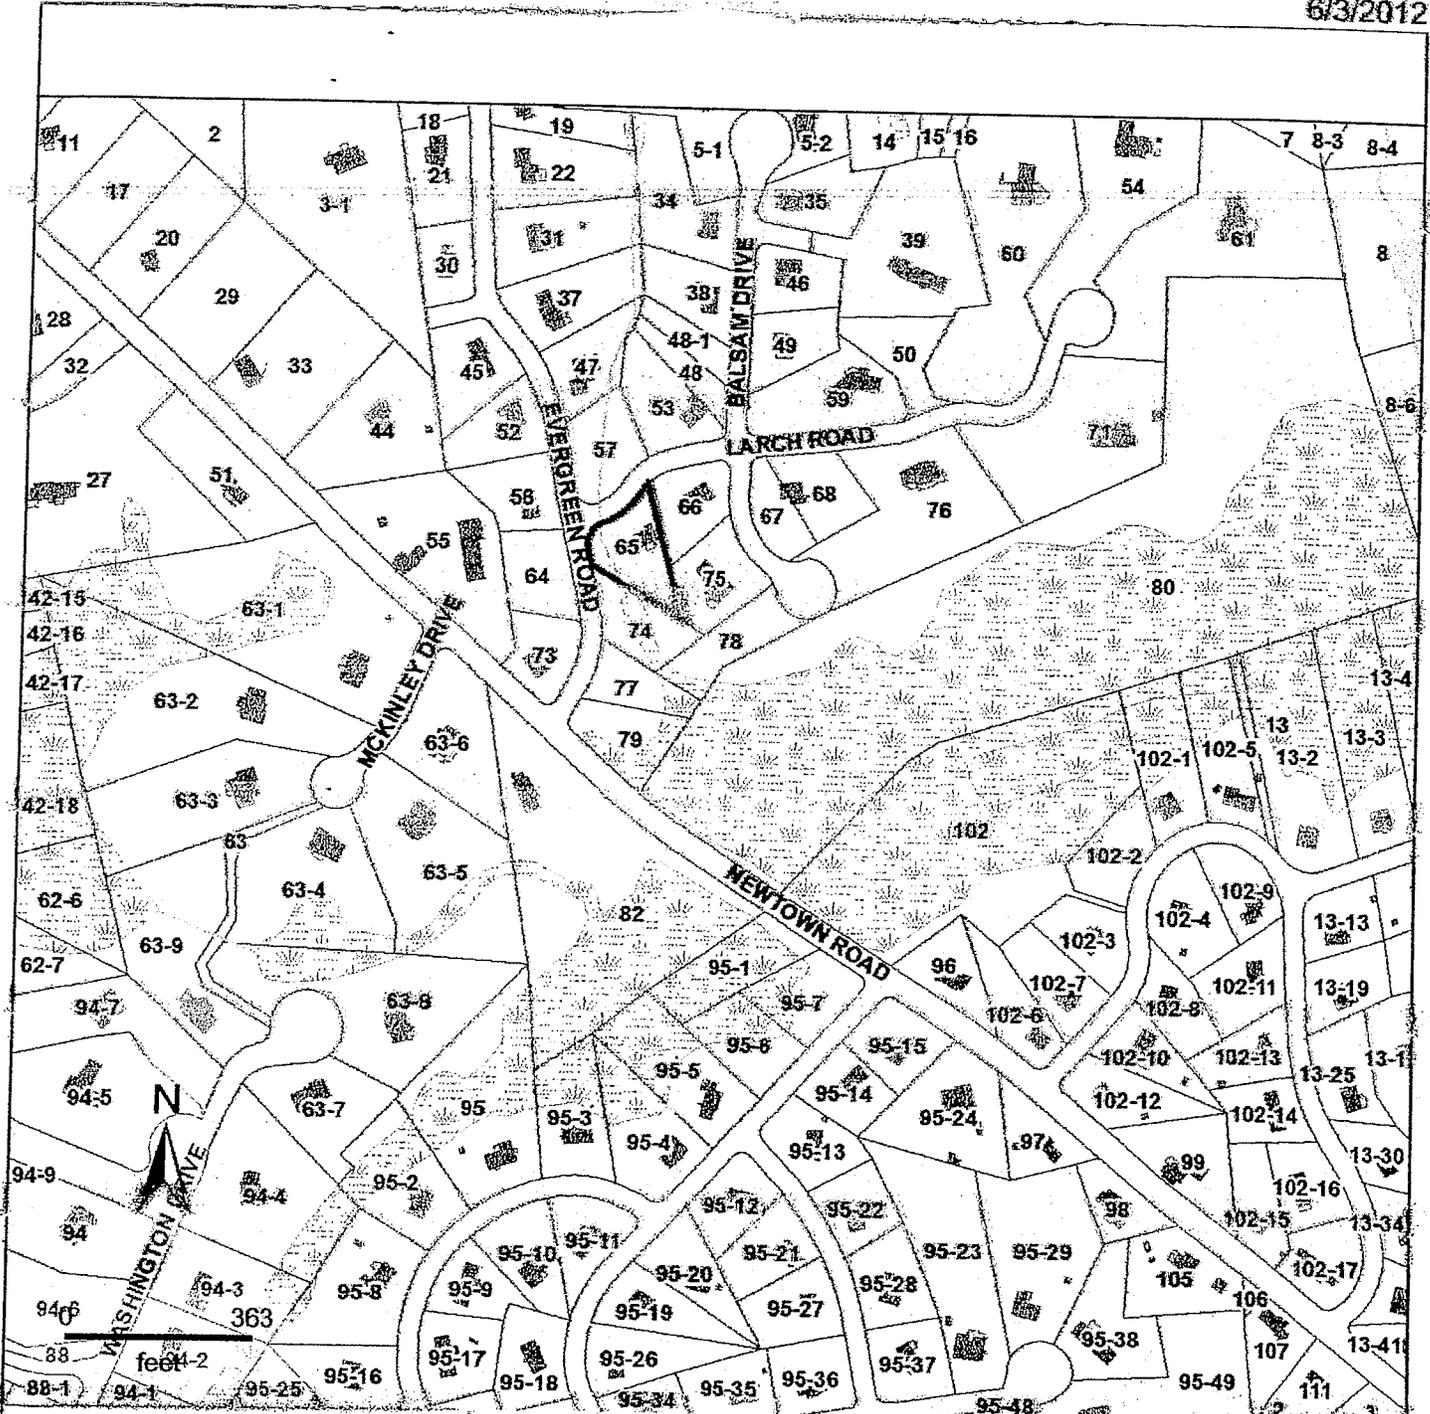


Property Information

Property ID E3-65  
Location 1 LARCH RD

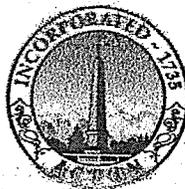

**MAP FOR REFERENCE ONLY  
NOT A LEGAL DOCUMENT**

This data set/map is for planning purposes only and should not be used for larger scale analysis. The Town of Acton shall not be held liable for any use of the data or images shown on this map, nor is any warranty of accuracy represented. All users of this data set remain responsible for their own use.

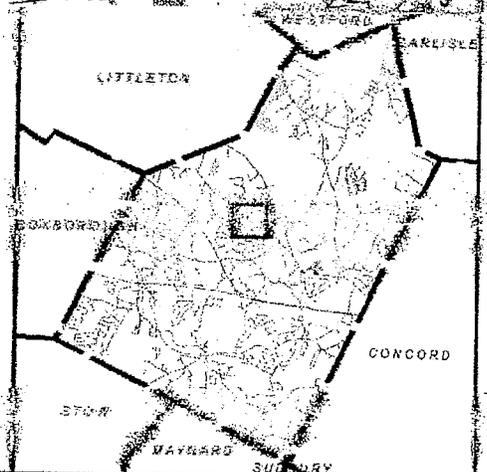


# SEWAGE DISPOSAL SYSTEM PLAN

## 1 LARCH ROAD

### ACTON 1"=20' FEET

- XXX - = EXISTING & PROPOSED CONTOURS  
A-ZONE 4

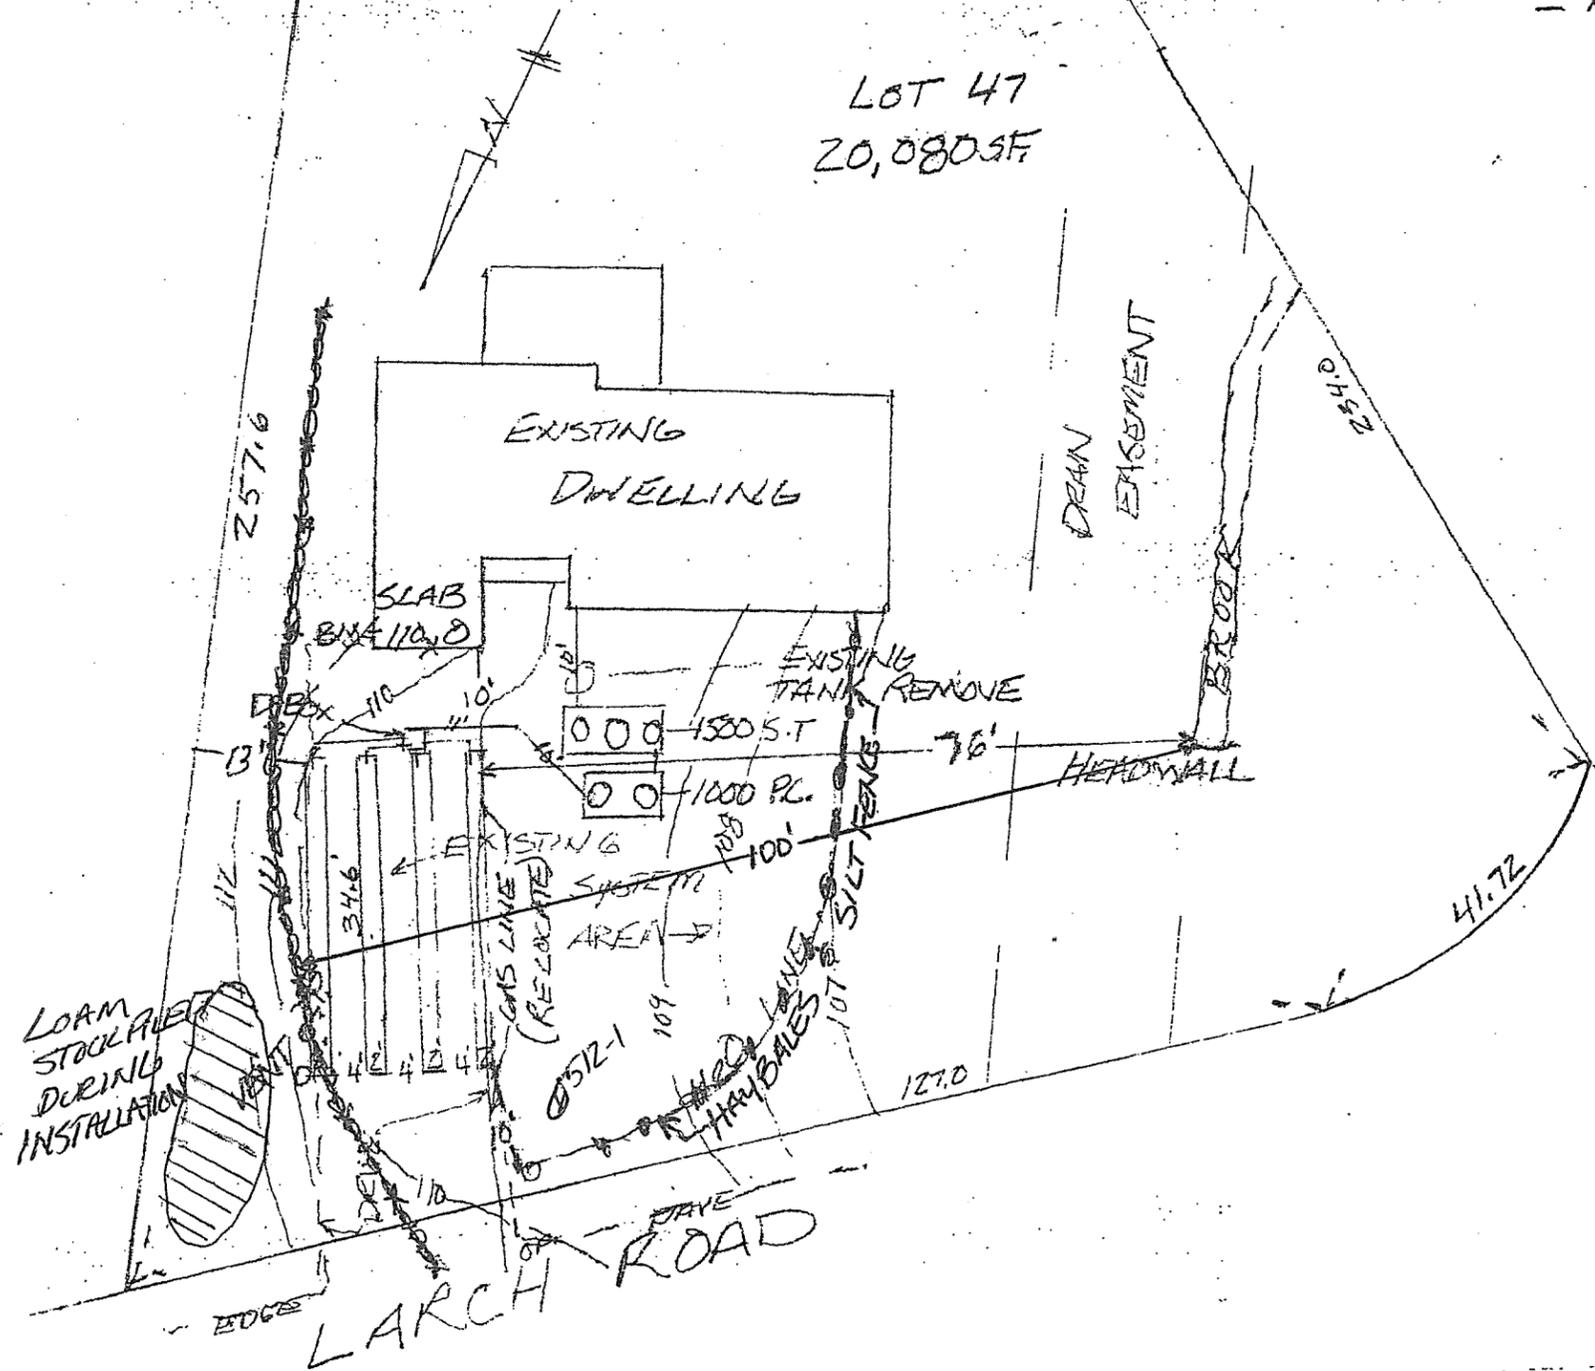

Eric Kenworthy  
5/21/12

