


LEGEND:

- N/F NOW OR FORMERLY OVERHEAD WIRES
- TREE
- TREE LINE
- UP UTILITY POLE
- GG• GAS GATE
- G GAS SERVICE (BURIED)
- WG• WATER GATE
- W WATER SERVICE (BURIED)
- DMH DRAIN MANHOLE
- D SUB-SURFACE DRAIN LINE
- SS EXISTING CONTOUR
- ES EXISTING CONTOUR
- ☆ LIGHTPOLE
- △ WETLAND FLAG
- SPOT ELEVATION
- STONE WALL
- EDGE OF PAVEMENT
- FF FIRST FLOOR
- TC TOP OF CONCRETE
- BF BASEMENT FLOOR
- P1A SUBCATCHMENT

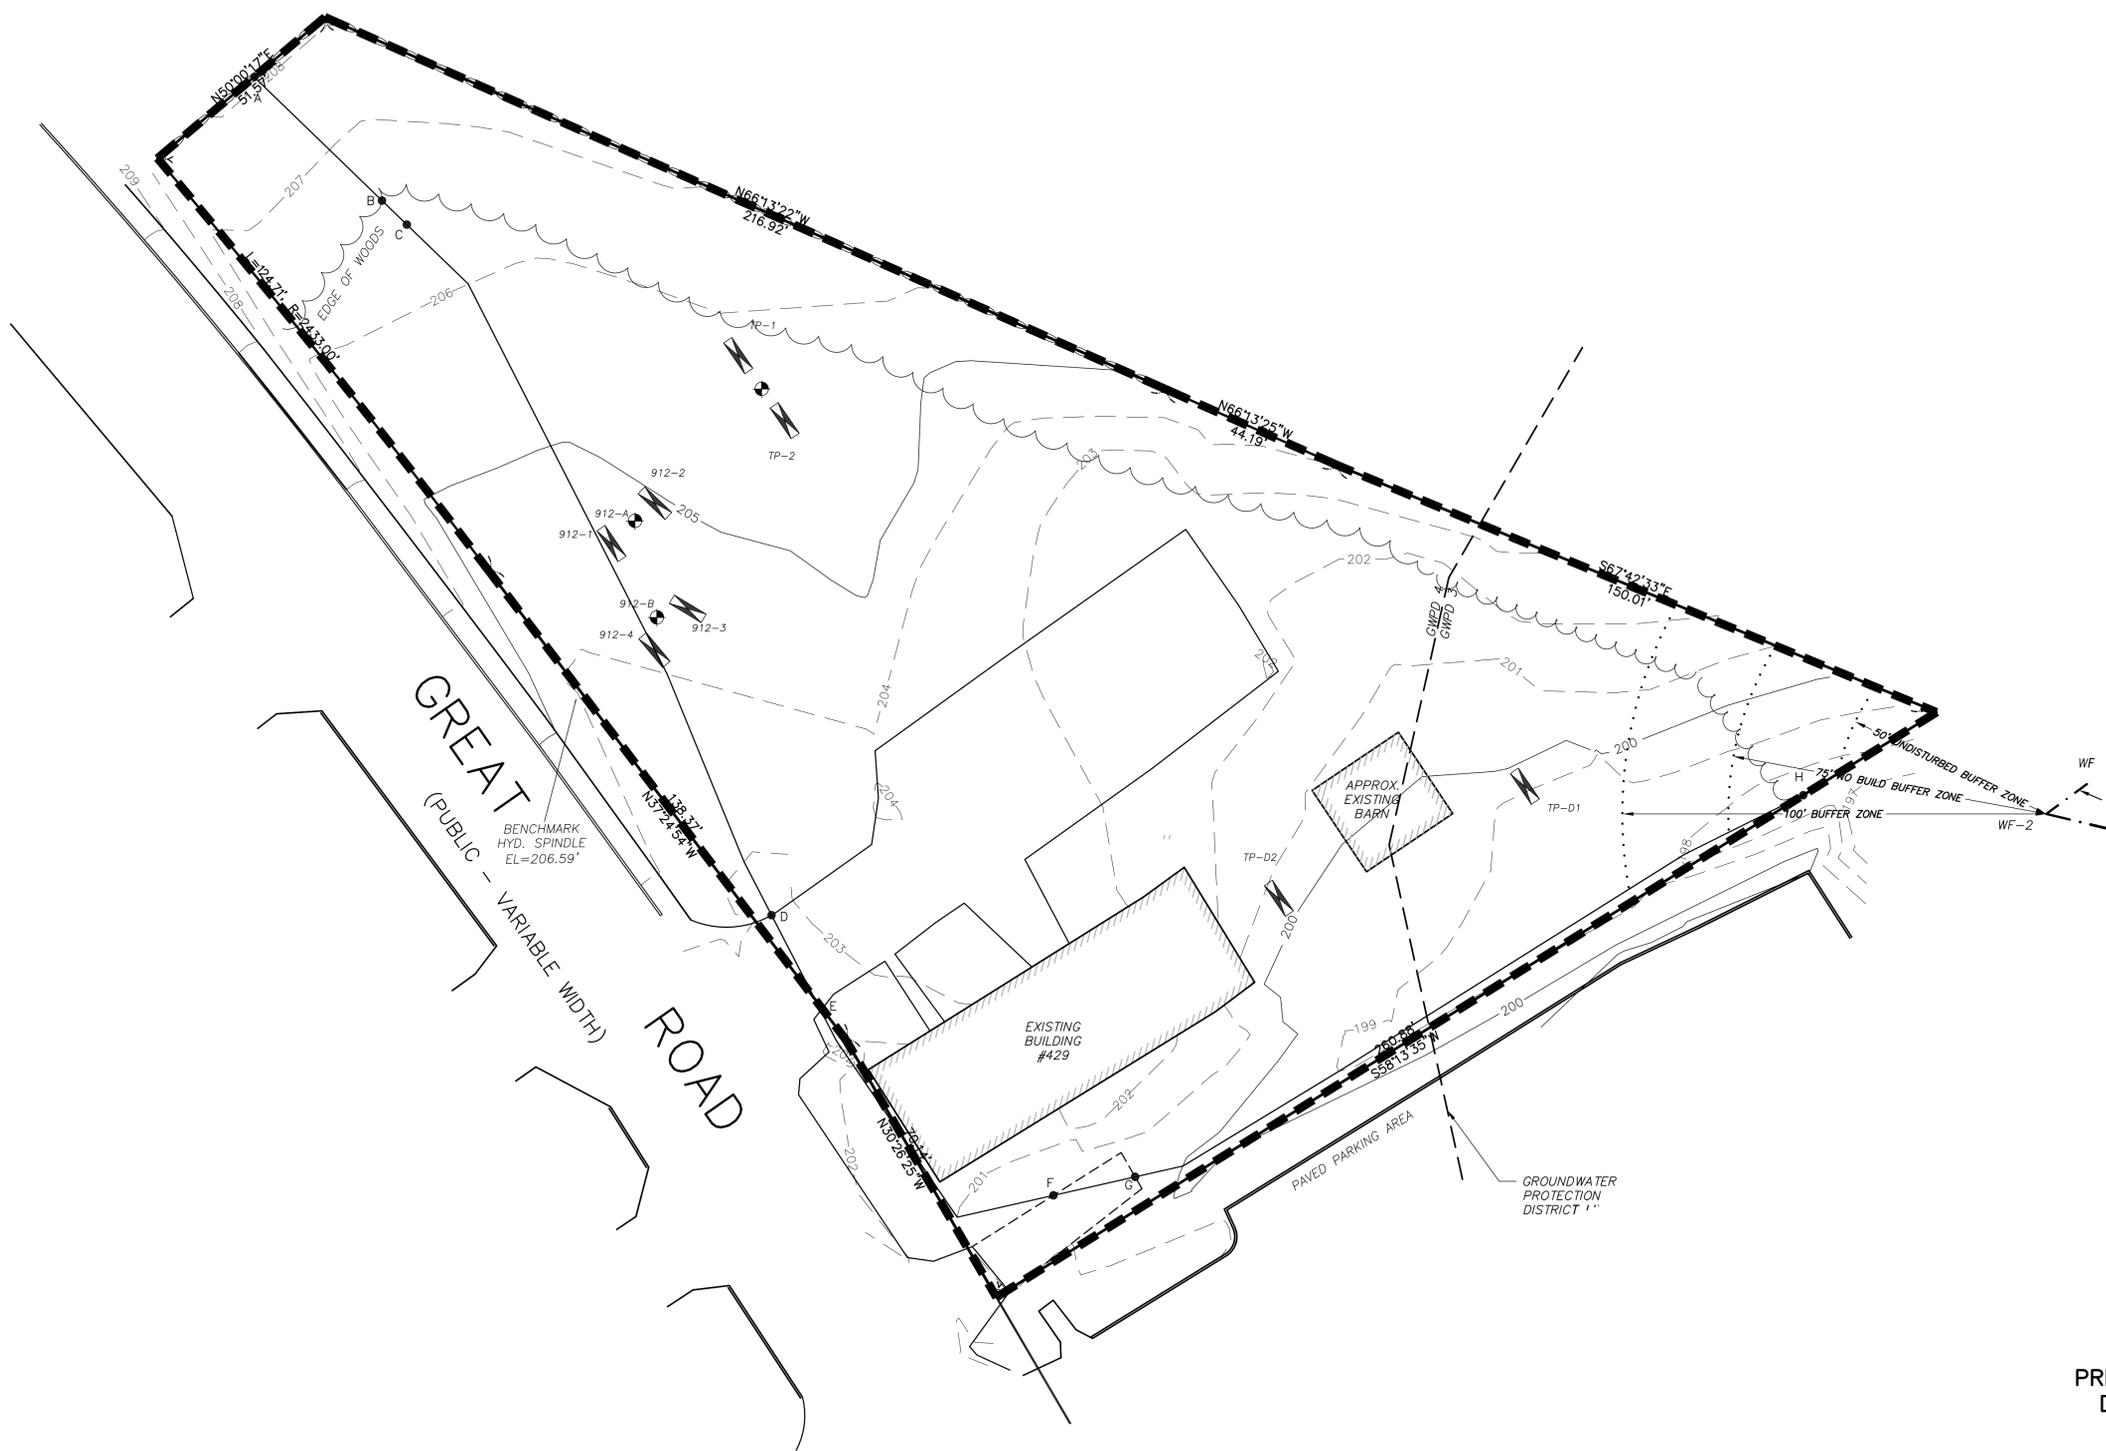

UTILITY NOTE:

ALL UNDERGROUND UTILITIES SHOWN HERE WERE COMPILED ACCORDING TO AVAILABLE RECORD PLANS FROM VARIOUS UTILITY COMPANIES AND PUBLIC AGENCIES AND ARE APPROXIMATE ONLY. ACTUAL LOCATIONS MUST BE DETERMINED IN THE FIELD BEFORE DESIGNING, EXCAVATING, BLASTING, INSTALLING, BACKFILLING, GRADING, PAVEMENT RESTORATION OR REPAIRING. ALL UTILITY COMPANIES, PUBLIC AND PRIVATE, MUST BE CONTACTED INCLUDING THOSE IN CONTROL OF UTILITIES NOT SHOWN ON THIS PLAN. SEE CHAPTER 370, ACTS OF 1963 MASS. WE ASSUME NO RESPONSIBILITY FOR DAMAGES INCURRED AS A RESULT OF UTILITIES OMITTED OR INACCURATELY SHOWN. BEFORE PLANNING FUTURE CONNECTIONS THE APPROPRIATE PUBLIC UTILITY ENGINEERING DEPARTMENT MUST BE CONSULTED. DIG SAFE TELEPHONE No. 1-888-344-7233.

PRE-DEVELOPMENT
DRAINAGE MAP
IN
ACTON, MASSACHUSETTS
(MIDDLESEX COUNTY)
FOR: COUNTRY PROPERTIES, LLC
SCALE: 1"=20' APRIL 13, 2016

STAMSKI AND MCNARY, INC.
1000 MAIN STREET ACTON, MASSACHUSETTS
ENGINEERING - PLANNING - SURVEYING

(5369 SITE 4.dwg) Great Road SM-5369