


**NOTES:**

1. THE LOCATION OF UNDERGROUND UTILITIES SHOWN ON THIS PLAN ARE APPROXIMATE. THE CONTRACTOR SHALL NOTIFY THE "DIG-SAFE" UNDERGROUND PLANT DAMAGE PREVENTION SYSTEM (1-800-322-4844) 72 HOURS PRIOR TO STARTING CONSTRUCTION FOR THE ACTUAL ON THE GROUND LOCATION OF THE UNDERGROUND UTILITIES.(MGL CH. 82, S. 40)
2. SILTATION FENCE SHALL SURROUND THE EDGE OF WETLAND AND SHALL REMAIN IN PLACE UNTIL VEGETATION IS ESTABLISHED.
3. GRANITE CURB (SLOPED OR VERTICAL) MAY BE SUBSTITUTED FOR BITUMINOUS CONCRETE CAPE COD BERM.

**LEGEND**

U.P.	•	UTILITY POLE
C.B.	■	CATCH BASIN
D.M.H.	○	DRAINAGE MANHOLE
S.B.	□	STONE BOUND
I.P.	○	IRON PIPE
HYD.	⋈	HYDRANT
G.G.	○	GAS GATE VALVE
W.G.	○	WATER GATE VALVE
S.Y.C.L.	—	SINGLE YELLOW CENTER LINE
E.O.P.	—	EDGE OF PAVEMENT
R.O.W.	—	RIGHT OF WAY
T.B.M.	•	TEMPORARY BENCHMARK

BEARING SYSTEM FROM MIDDLESEX COUNTY COMMISSIONERS LAYOUT OF SCHOOL STREET DATED 1877 AND REVISED 1958

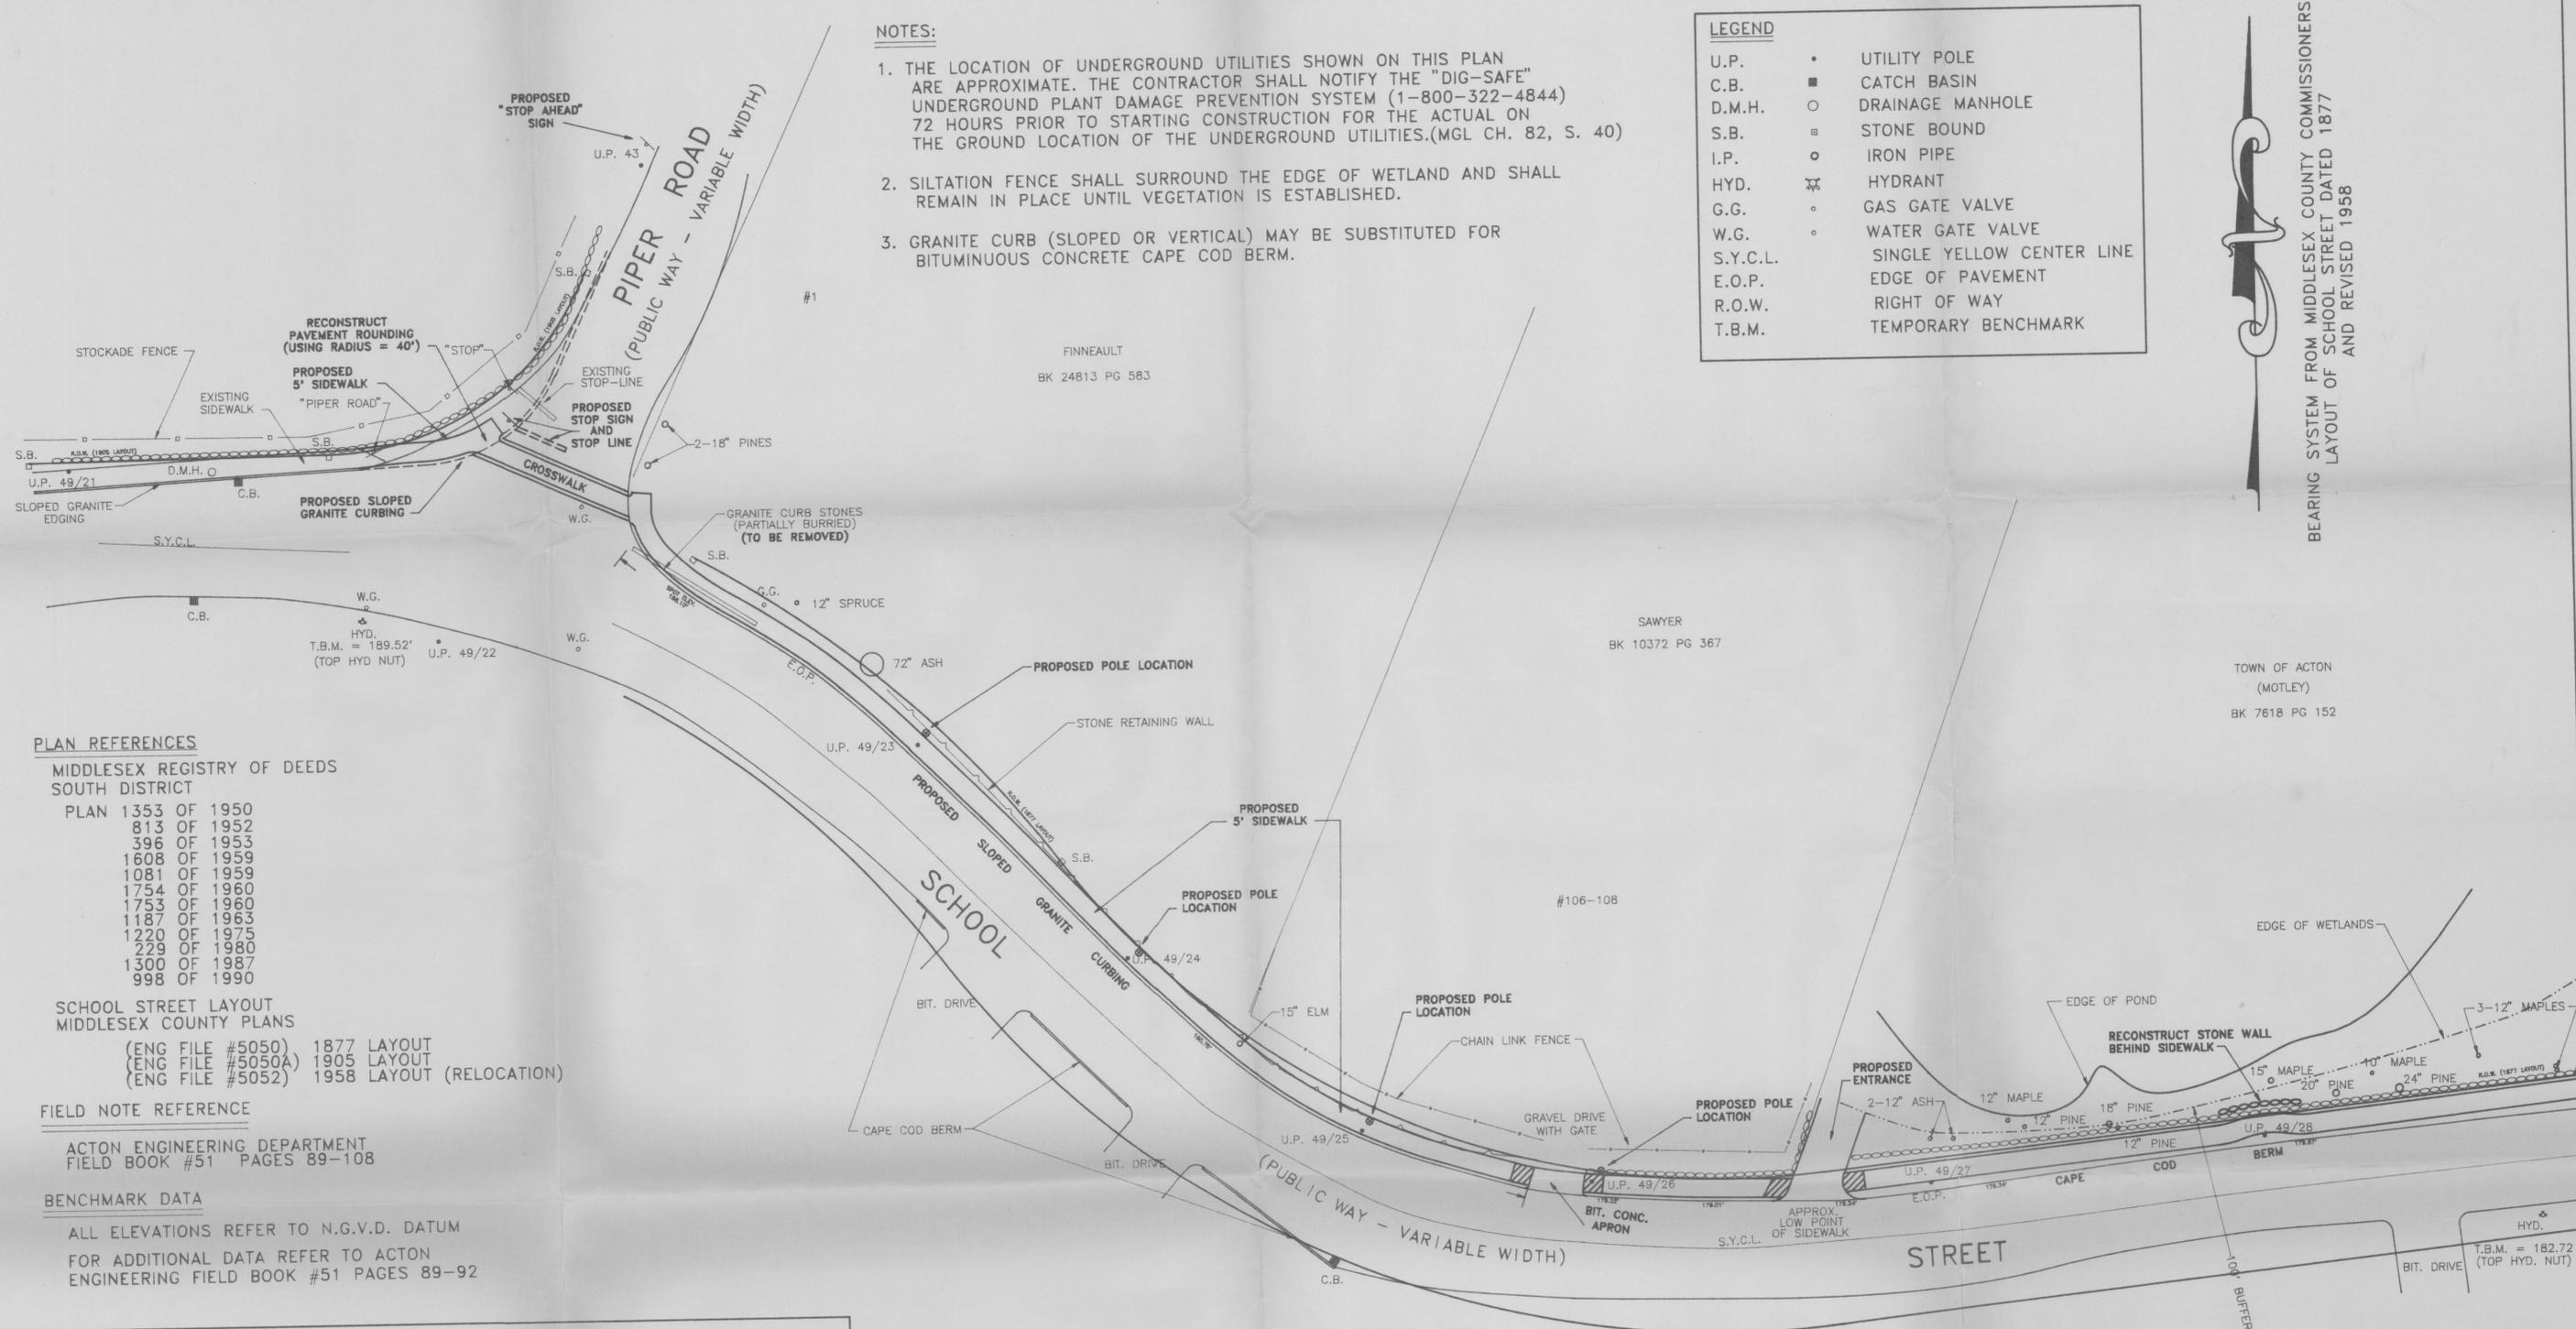

**PLAN REFERENCES**

MIDDLESEX REGISTRY OF DEEDS  
SOUTH DISTRICT

- PLAN 1353 OF 1950
- 813 OF 1952
- 396 OF 1953
- 1608 OF 1959
- 1081 OF 1959
- 1754 OF 1960
- 1753 OF 1960
- 1187 OF 1963
- 1220 OF 1975
- 229 OF 1980
- 1300 OF 1987
- 998 OF 1990

SCHOOL STREET LAYOUT  
MIDDLESEX COUNTY PLANS


- (ENG FILE #5050) 1877 LAYOUT
- (ENG FILE #5050A) 1905 LAYOUT
- (ENG FILE #5052) 1958 LAYOUT (RELOCATION)

**FIELD NOTE REFERENCE**

ACTON ENGINEERING DEPARTMENT  
FIELD BOOK #51 PAGES 89-108

**BENCHMARK DATA**

ALL ELEVATIONS REFER TO N.G.V.D. DATUM  
FOR ADDITIONAL DATA REFER TO ACTON  
ENGINEERING FIELD BOOK #51 PAGES 89-92

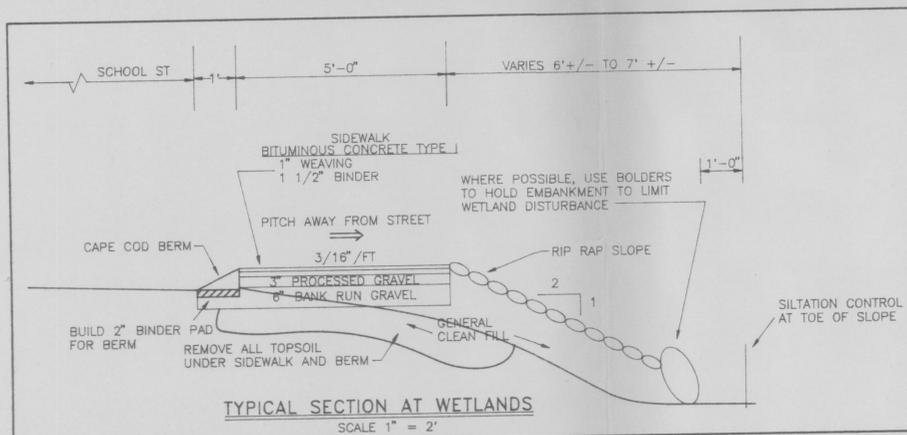

DAVID F. ABBT P.L.S. #28511

ERIC K. DURLING P.E.

SURVEY: D. ABBT D. RING C. YORK	TOWN OF ACTON ENGINEERING DEPT. PROPOSED SIDEWALK ON <b>SCHOOL STREET</b> FROM PIPER RD. TO SANDY DR.
DESIGN: D. RING	CONSTRUCTION PLAN
DRAFTING: D. RING	SCALE: 1" = 20'
CHECKED: D. ABBT	DATE: 1/6/95

