


Date: Issue Date	Job #: Project Number		
Drawn By: JPS	Checked By: Checker		
Revision Schedule			
Revision	Date	Description	By



EX08

EX09

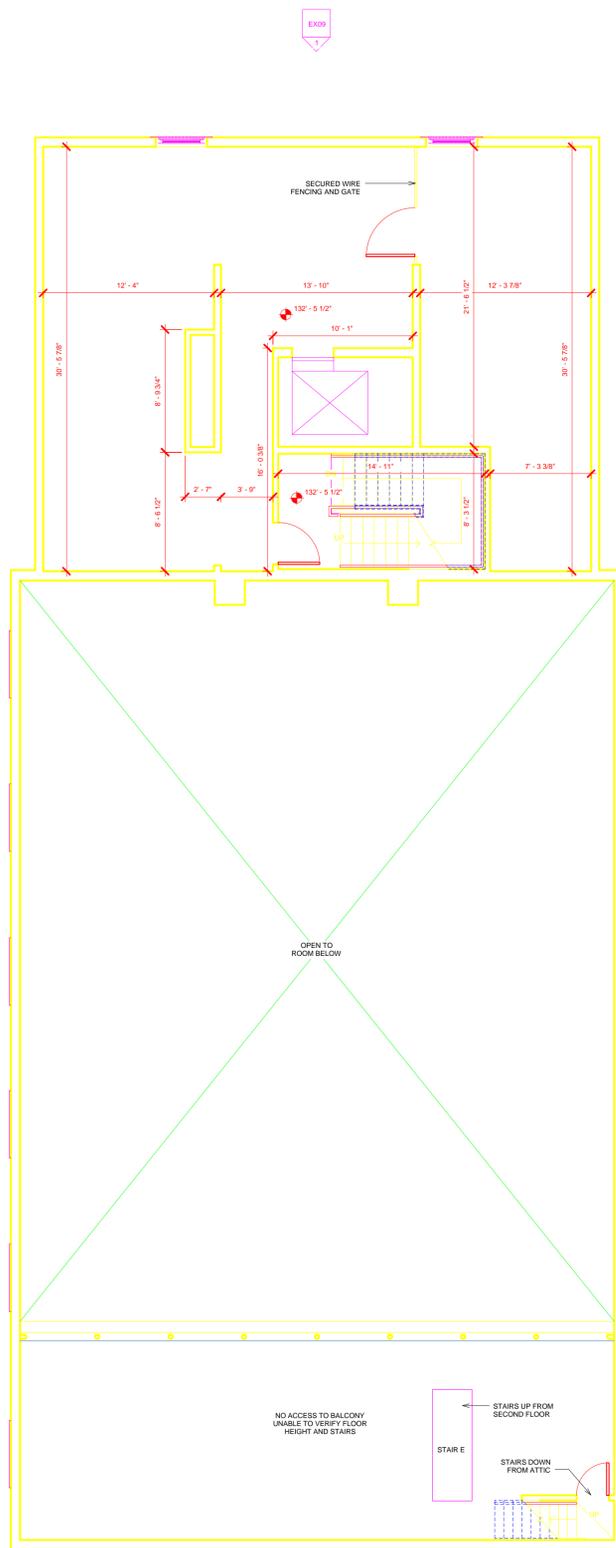

**Acton Town Hall**

472 Main St  
Acton, MA

Mezzanine & Balcony Plan

EX04