



TOWN OF ACTON
472 Main Street
Acton, Massachusetts, 01720
Telephone (978) 264-9628
Fax (978) 264-9630

Engineering Department

INTERDEPARTMENTAL COMMUNICATION

To: Board of Selectmen

Date: April 2, 2015

From: Engineering Department

Subject: National Grid Petition – 3 Woodchester Drive

We reviewed the petition from National Grid to install approximately 135 feet, more or less, of 2-inch gas main on Woodchester Drive from the existing 2-inch main on Woodchester easterly to serve 3 Woodchester Drive

The Department of Public Works is planning an addition to the drainage system located in this area. We've attached a plan of the proposed work. We request National Grid to contact our office prior to beginning construction in order for the DPW to coordinate our work in the area.

We do not foresee any problems with granting this petition. If you have any questions, or need additional information, please let us know.

PETITION OF NATIONAL GRID FOR GAS MAIN LOCATIONS

Town of Acton / Board of Selectmen:

The Nationalgrid hereby respectfully requests your consent to the locations of mains as hereinafter described for the transmission and distribution of gas in and under the following public streets, lanes, highways and places of the **Town of Acton** and of the pipes, valves, governors, manholes and other structures, fixtures and appurtenances designed or intended to protect or operate said mains and accomplish the objects of said Company; and the digging up and opening the ground to lay or place same:

To install and maintain approximately 135 feet more or less of 2 inch gas main in Woodchester Dr., Acton from the existing 2 inch gas main at house # 5, easterly to house # 3, for a new gas service.

Date: March 30, 2015

By: 
Dennis K Regan
Permit Representative

Town of Acton / Board of Selectmen:

IT IS HEREBY ORDERED that the locations of the mains of the Nationalgrid for the transmission and distribution of gas in and under the public streets, lanes, highways and places of the **Town of Acton** substantially as described in the petition date March 30, 2015 attached hereto and hereby made a part hereof, and of the pipes, valves, governors, manholes and other structures, fixtures and appurtenances designed or intended to protect or operate said mains and/or accomplish the objects of said Company, and the digging up and opening the ground to lay or place same, are hereby consented to and approved.

The said Nationalgrid shall comply with all applicable provisions of law and ordinances of the **Town of Acton** applicable to the enjoyment of said locations and rights.

Date this _____ day of _____, 20__.


I hereby certify that the foregoing order was duly adopted by the _____ of the City of _____, MA on the _____ day of _____, 20__.

By: _____

Title

MN # 144-8504-945178

**RETURN ORIGINAL TO THE PERMIT SECION
NATIONAL GRID
40 SYLVAN RD, WALTHAM, MA 02451
RETAIN DUPLICATE FOR YOUR RECORDS**

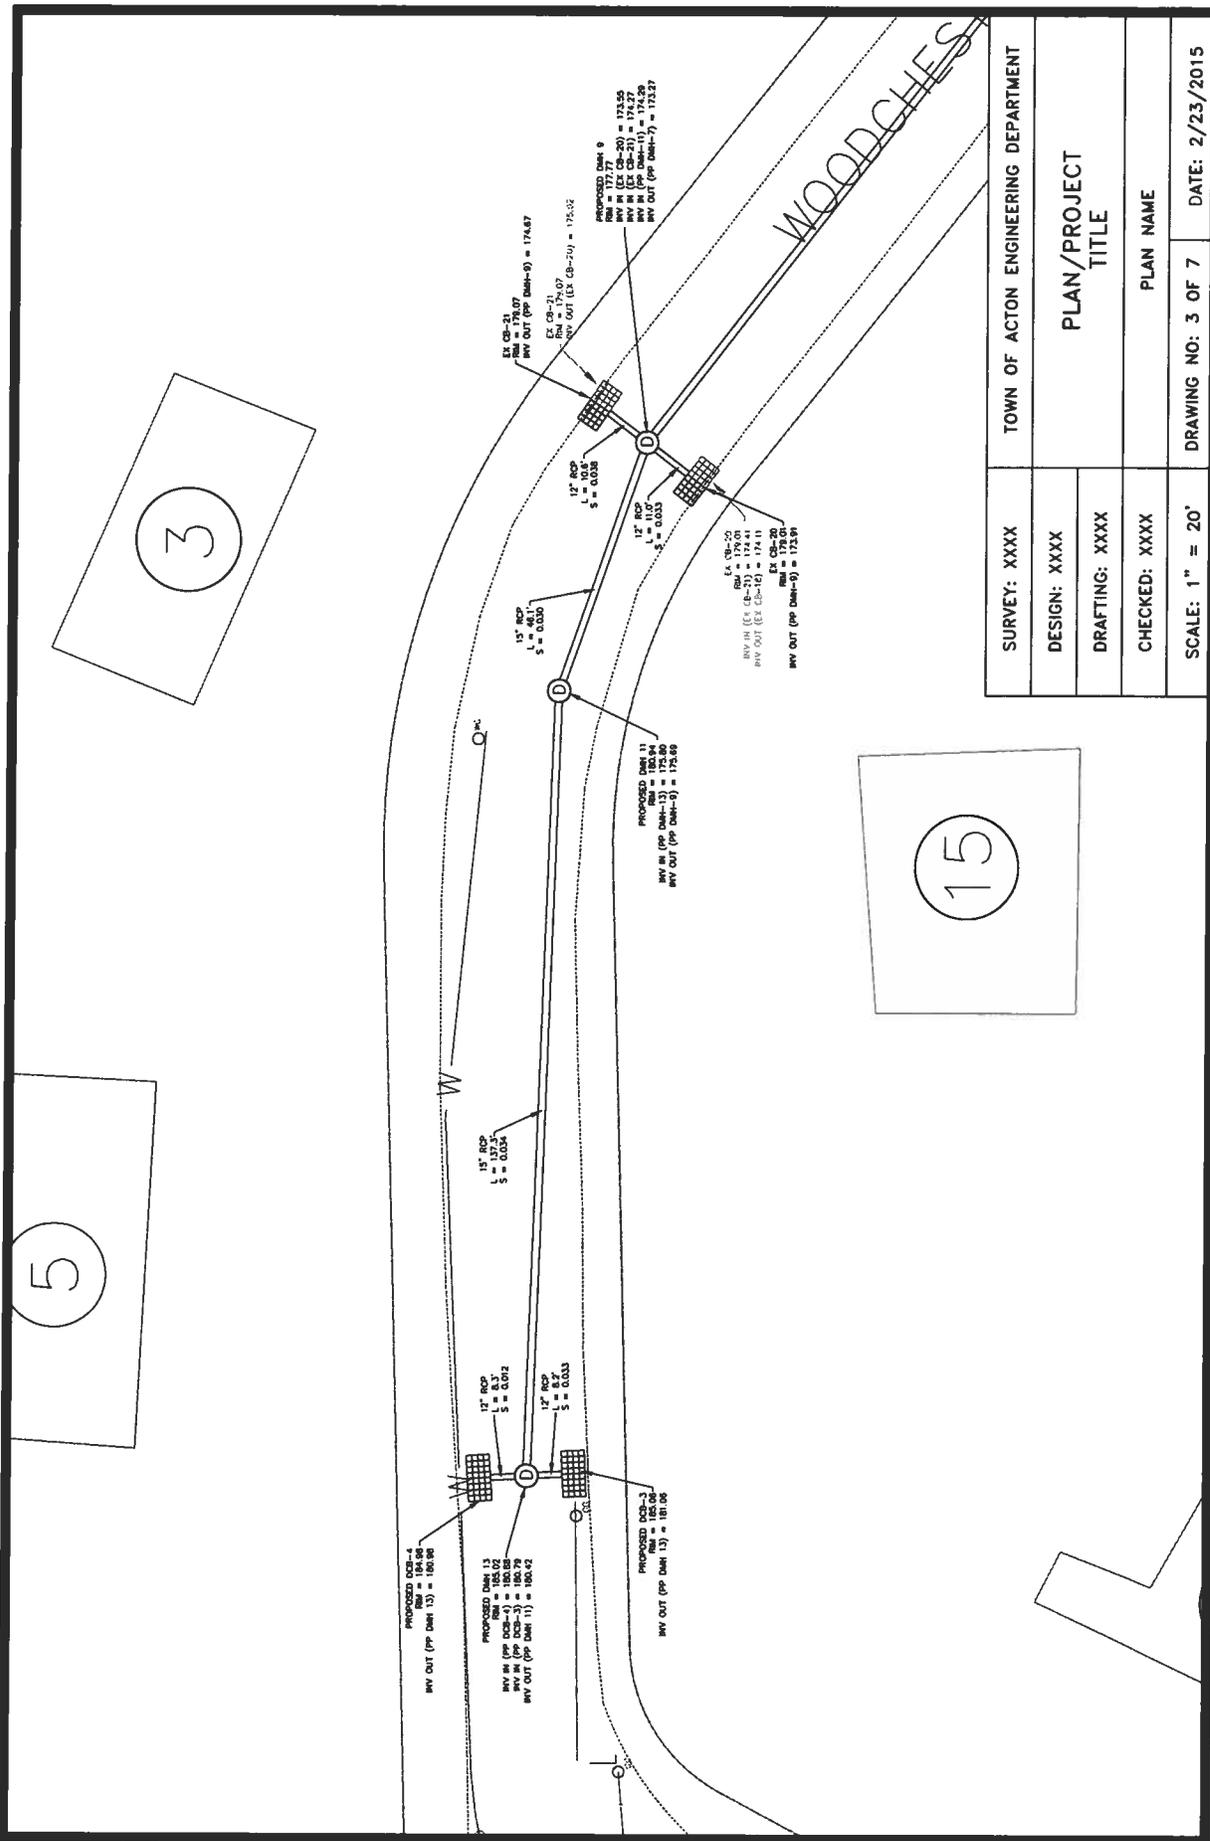

SURVEY: XXXX	TOWN OF ACTON ENGINEERING DEPARTMENT
DESIGN: XXXX	PLAN/PROJECT TITLE
DRAFTING: XXXX	PLAN NAME
CHECKED: XXXX	DRAWING NO: 3 OF 7
SCALE: 1" = 20'	DATE: 2/23/2015