



TOWN OF ACTON
472 Main Street
Acton, Massachusetts, 01720
Telephone (978) 929-6630
Fax (978) 929-6333

Engineering Department

INTERDEPARTMENTAL COMMUNICATION

To: Board of Selectmen

Date: August 11, 2016

From: Engineering Department

Subject: National Grid – Gas Main Petition – 134 Pope Road

We reviewed the petition from National Grid to install approximately 190 feet, more or less, of 2-inch gas main in Pope Road from the existing 2-inch main at 142 Pope Road to 134 Pope Road.

We do not foresee any problems with granting this petition. If you have any questions, or need additional information, please let us know.


PETITION OF NATIONAL GRID FOR GAS MAIN LOCATIONS

Town of Acton / Board of Selectmen:

The Nationalgrid hereby respectfully requests your consent to the locations of mains as hereinafter described for the transmission and distribution of gas in and under the following public streets, lanes, highways and places of the **Town of Acton** and of the pipes, valves, governors, manholes and other structures, fixtures and appurtenances designed or intended to protect or operate said mains and accomplish the objects of said Company; and the digging up and opening the ground to lay or place same:

To install and maintain approximately 190 feet, more or less of 2 inch gas main in Pope Rd., Acton. From the existing 2 inch gas main at house # 142, southerly to hosue # 134 for a new as service.

Date: August 1, 2016

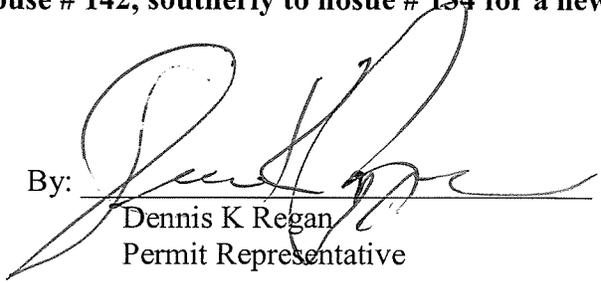By: 
Dennis K Regan
Permit Representative

Town of Acton / Board of Selectmen:

IT IS HEREBY ORDERED that the locations of the mains of the Nationalgrid for the transmission and distribution of gas in and under the public streets, lanes, highways and places of the **Town of Acton** substantially as described in the petition date August 1, 2016 attached hereto and hereby made a part hereof, and of the pipes, valves, governors, manholes and other structures, fixtures and appurtenances designed or intended to protect or operate said mains and/or accomplish the objects of said Company, and the digging up and opening the ground to lay or place same, are hereby consented to and approved.

The said Nationalgrid shall comply with all applicable provisions of law and ordinances of the **Town of Acton** applicable to the enjoyment of said locations and rights.

Date this _____ day of _____, 20 ____.

I hereby certify that the foregoing order was duly adopted by the _____ of the City of _____, MA on the _____ day of _____, 20 ____.


By: _____

Title

MN # 144-8502-1119949

**RETURN ORIGINAL TO THE PERMIT SECTION
NATIONAL GRID
40 SYLVAN RD, WALTHAM, MA 02451
RETAIN DUPLICATE FOR YOUR RECORDS**

)))

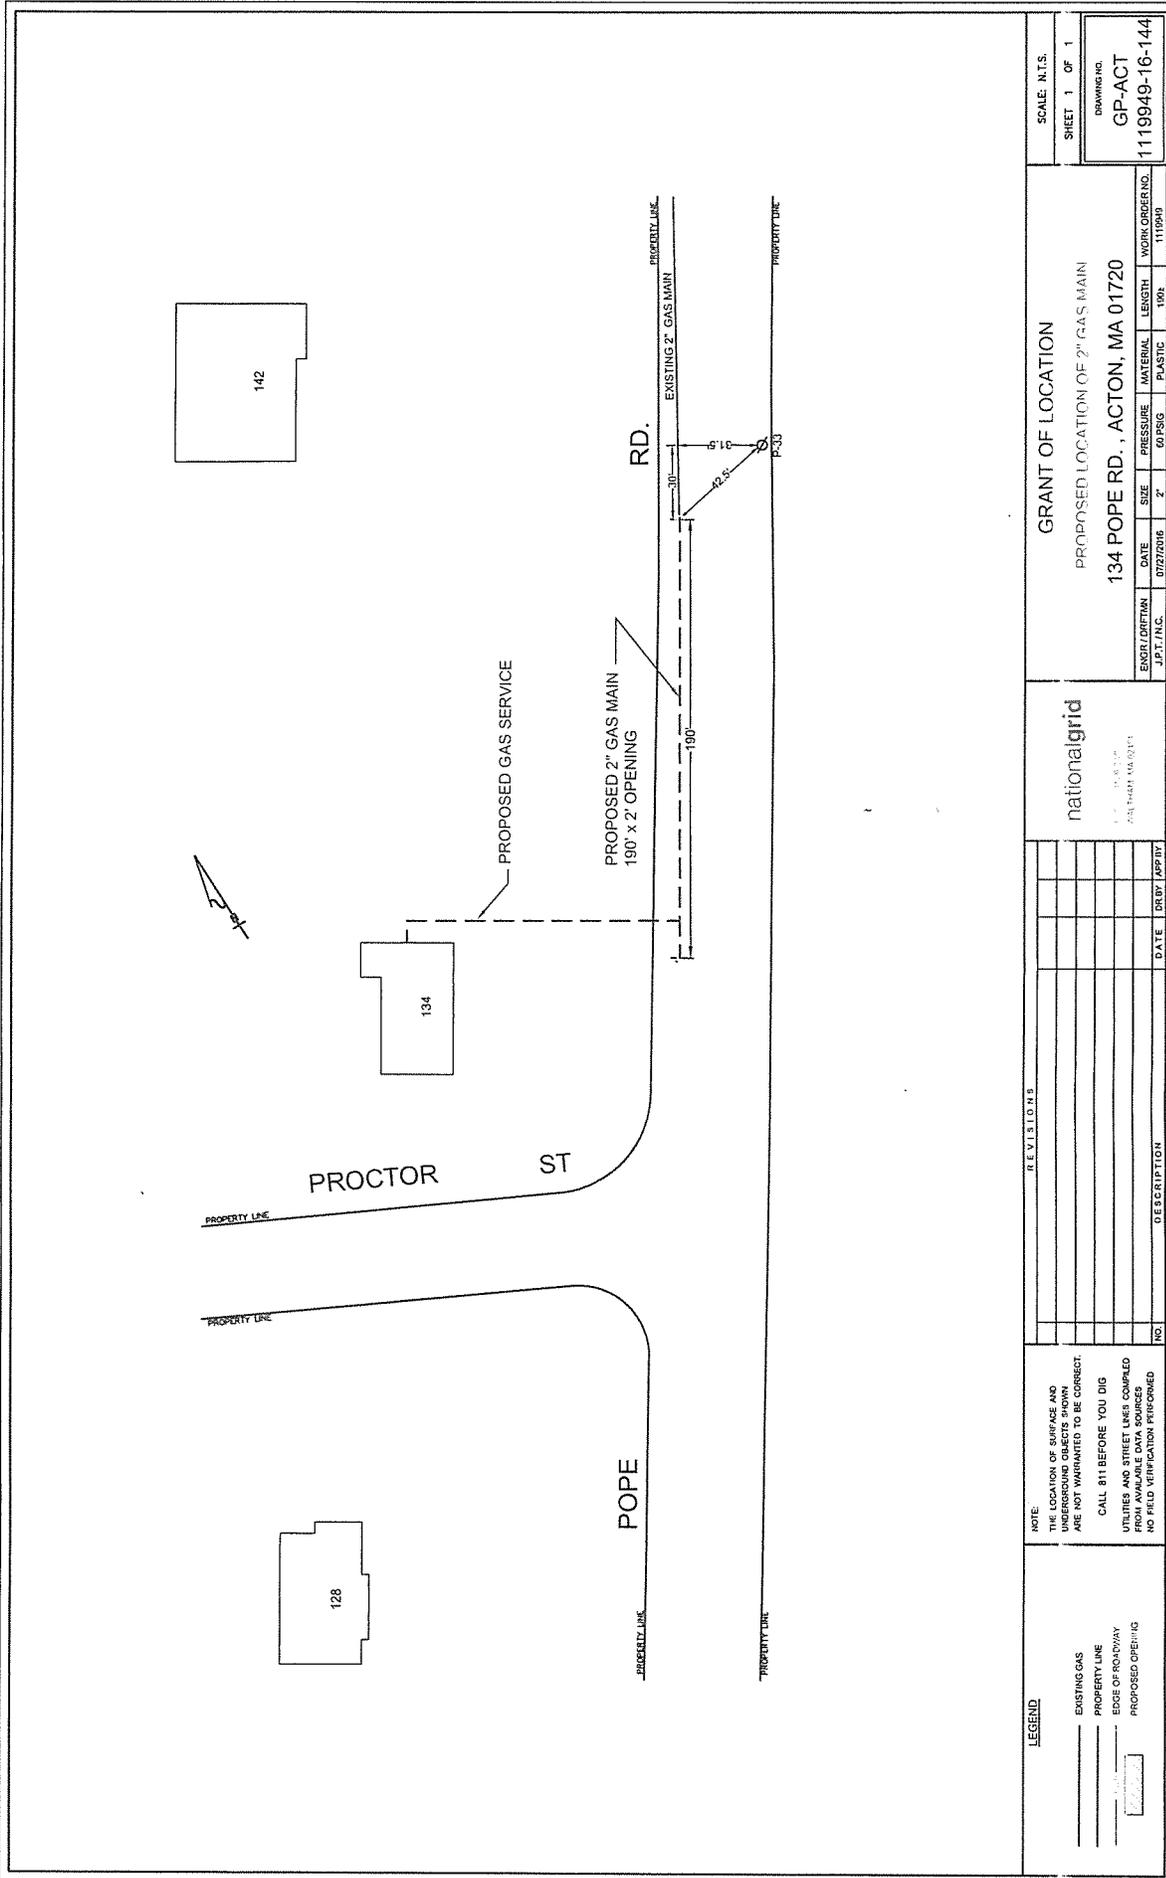

SCALE: N.T.S.
SHEET 1 OF 1
DRAWING NO.
GP-ACT
1119949-16-144


GRANT OF LOCATION
PROPOSED LOCATION OF 2" GAS MAIN
134 POPE RD., ACTON, MA 01720
ENGINEER/DATE: JPT/11/11/11
MATERIAL: PLASTIC
LENGTH: 100'
WORK ORDER NO.: 1119949

nationalgrid
100 STATE ST
ACTON, MA 01720

NO.	DESCRIPTION	DATE	DRBY	APPBY

NOTE:
THE LOCATION OF SURFACE AND UNDERGROUND OBJECTS SHOWN ARE NOT WARRANTED TO BE CORRECT.
CALL 811 BEFORE YOU DIG
UTILITIES AND STREET LINES COMPALED FROM AVAILABLE DATA SOURCES
NO FIELD VERIFICATION PERFORMED

LEGEND
 — EXISTING GAS
 — PROPERTY LINE
 — EDGE OF ROADWAY
 — PROPOSED OPENING

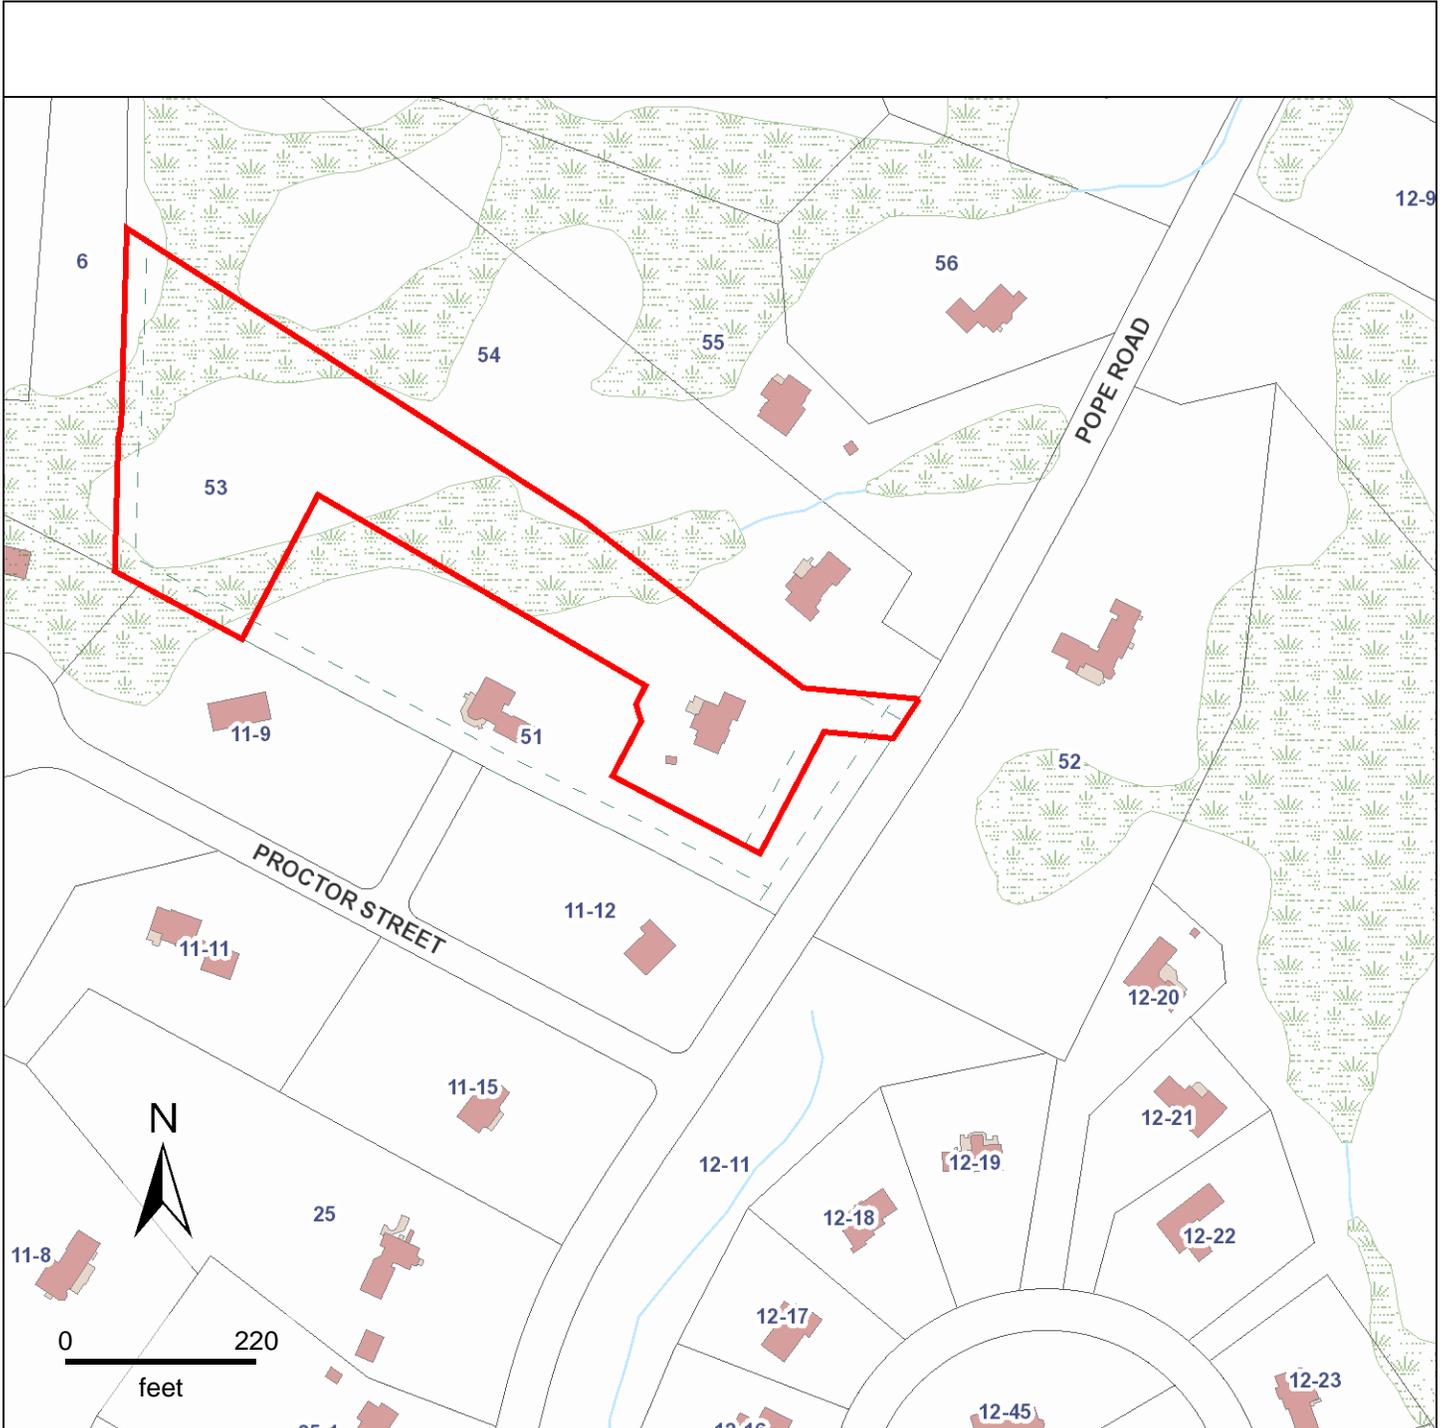


Property Information

Property ID F5-53
Location 142 POPE RD



**MAP FOR REFERENCE ONLY
NOT A LEGAL DOCUMENT**

This data set/map is for planning purposes only and should not be used for larger scale analysis. The Town of Acton shall not be held liable for any use of the data or images shown on this map, nor is any warranty of accuracy expressed. All uses of this data set/map are subject to field verification.

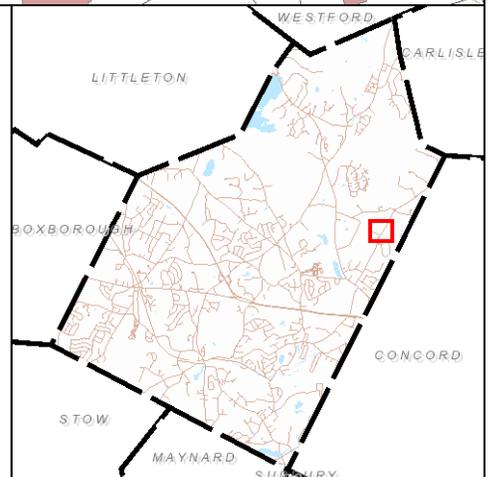

STRUCTURES

-  BUILDING
-  DECK
-  FOUNDATION
-  FUEL TANK
-  MOBILE
-  PORCH
-  RUINS
-  SMOKESTACK
-  WATERTANK

-  PARCELS

EASEMENTS

-  EASEMENT
-  CONDO

DEP WETLANDS

-  WET AREAS
-  PONDS

-  DEP RIVERS & STREAMS

-  TOWN BOUNDARIES