


N/F
RIVER STREET NOMINEE TRUST,
RICHARD J. LAZARO, TR.
26,950/466
ASSESSOR'S MAP H-3A, PARCEL 47

N/F
HARVEY H. SCHMIDT
13,995/46
ASSESSOR'S MAP H-3A, PARCEL 48

P:\07-1033A\DWG\CONCEPT\CONC-2.DWG 02-29-08 1:05:57 PM - LAYOUT CONCEPT C

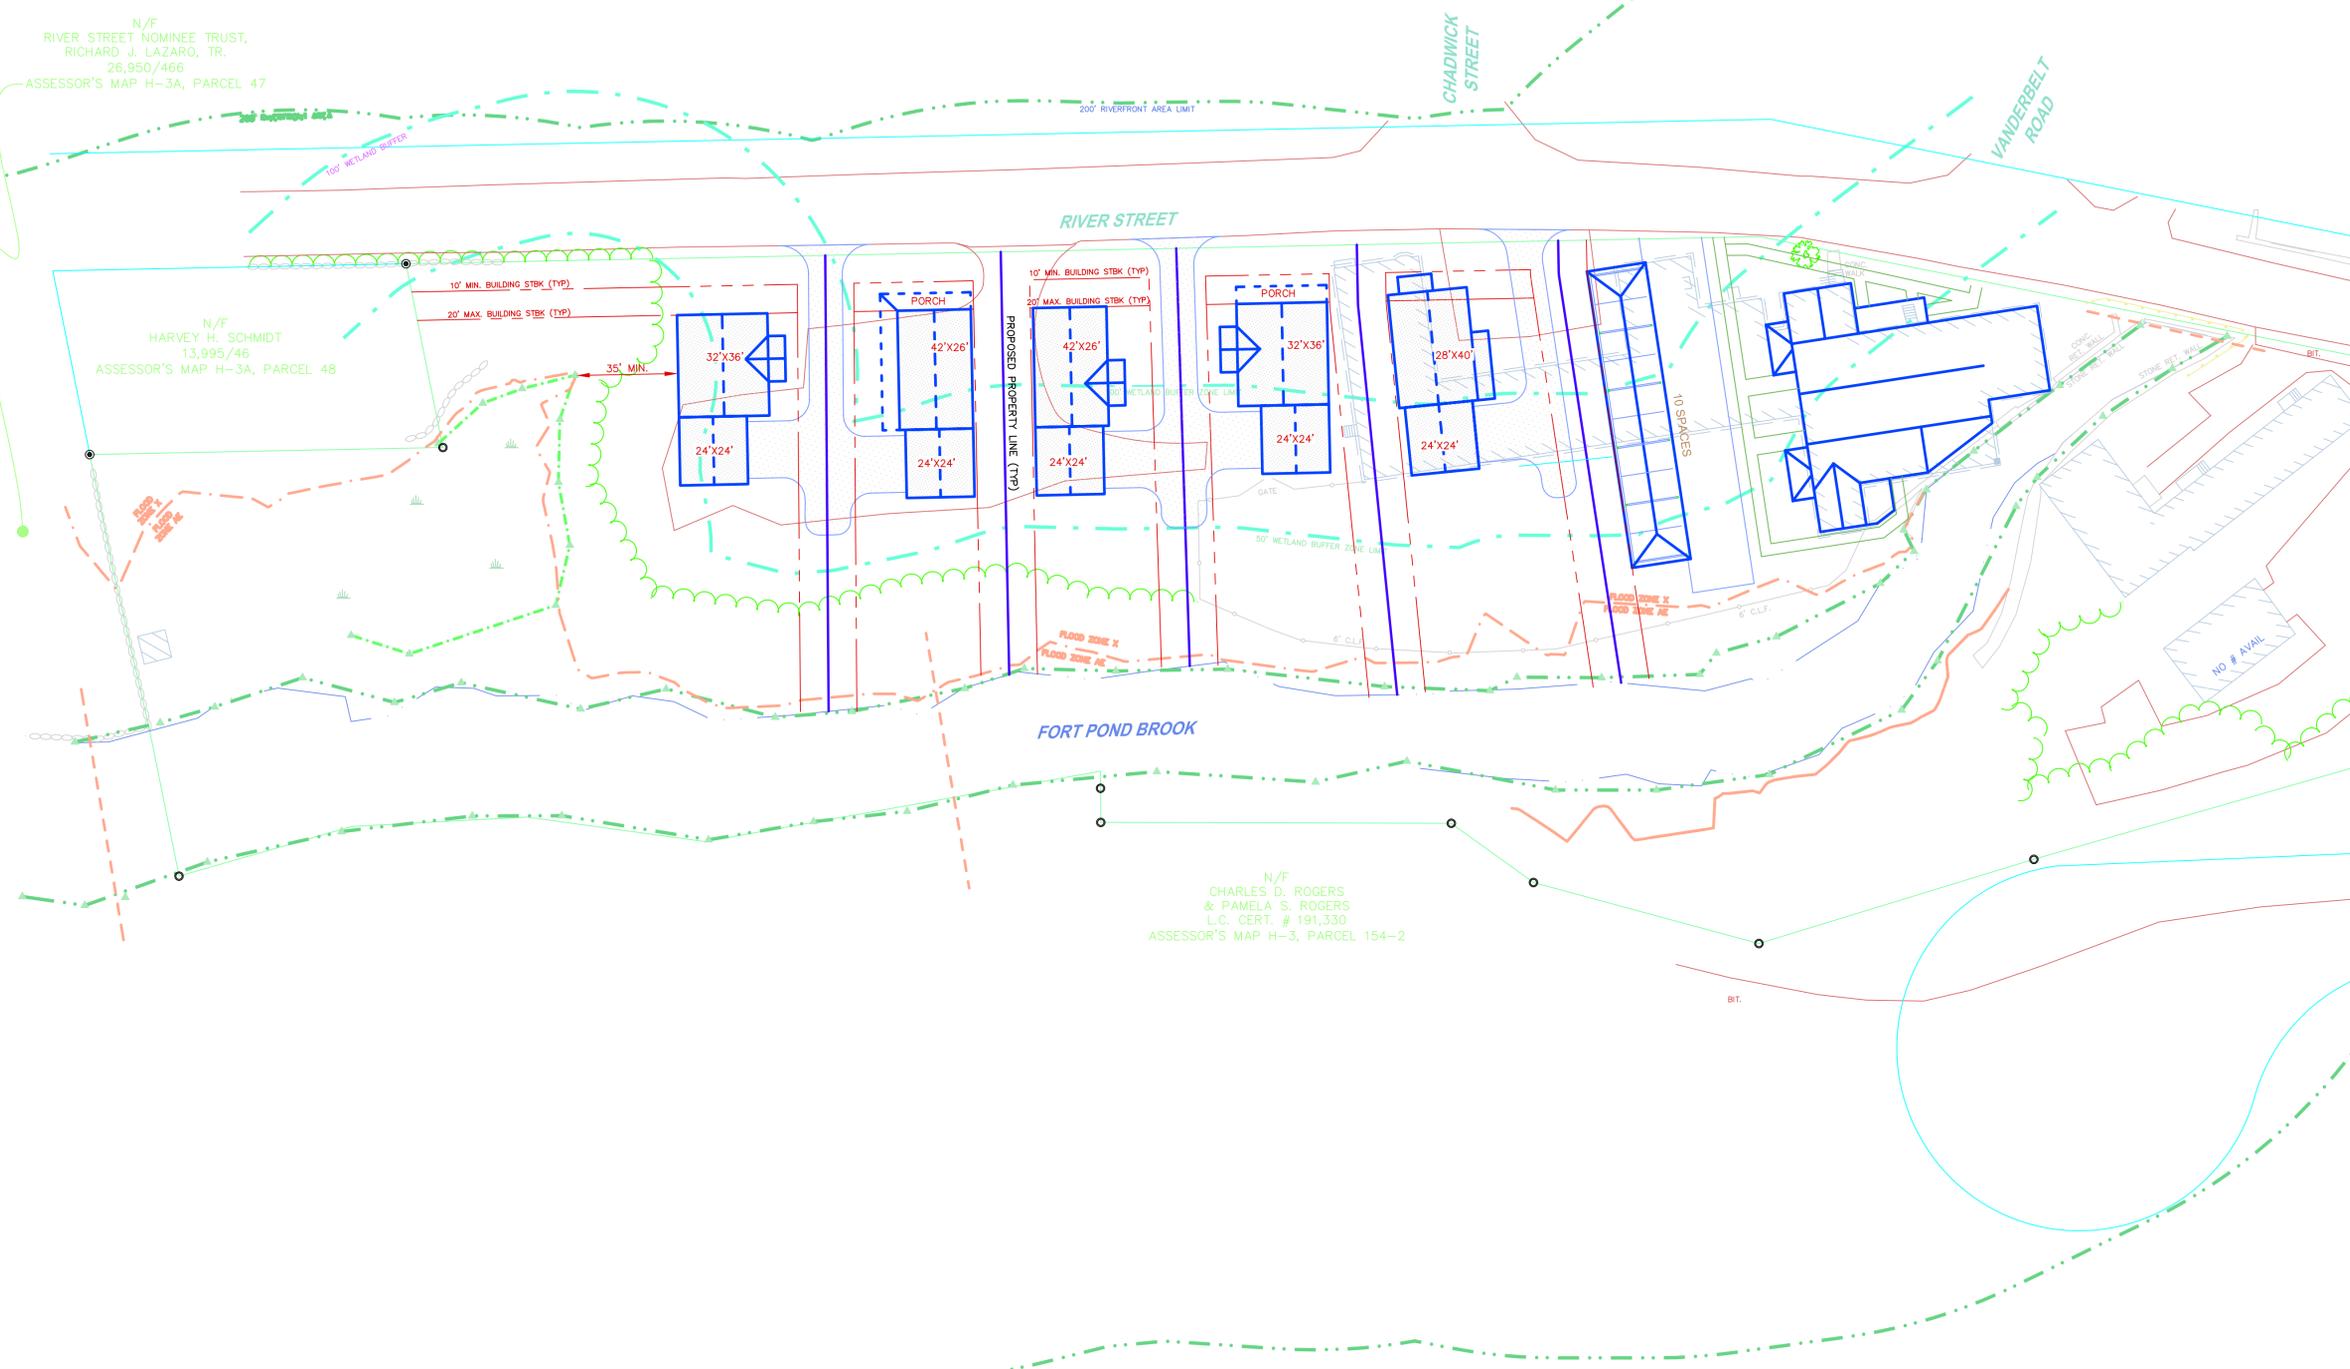

N/F
CHARLES D. ROGERS
& PAMELA S. ROGERS
L.L.C. CERT. # 191,330
ASSESSOR'S MAP H-3, PARCEL 154-2

DRAWING ISSUED FOR:

CONCEPT CONSTRUCTION
 PERMIT CONSTRUCTION RECORD

PROPOSED CONCEPTS SHOWN ON THIS DRAWING MAY NOT COMPLY WITH LOCAL BYLAWS / ORDINANCES, AND MAY NOT BE RENDERED IN DETAIL SUFFICIENT FOR PERMITTING PURPOSES. THIS DRAWING IS NOT INTENDED FOR CONSTRUCTION.

NO.	DATE	BY	APP.	REVISION DESCRIPTION

GPR Engineering Solutions for Land & Structures

GOLDSMITH, PREST & RINGWALL, INC.
39 MAIN STREET, SUITE 301, AYER, MA 01432
CIVIL & STRUCTURAL ENGINEERING • LAND SURVEYING & LAND PLANNING
VOICE: 978.772.1590 FAX: 978.772.1591
www.gpr-inc.com

RESIDENTIAL DEVELOPMENT

CONCEPT C

RIVER STREET
ACTON, MA

OWNER:
LOTHROP MILL LLC
81 RIVER STREET
ACTON, MA

DES. BY: MS DATE: FEBRUARY 2008 JOB 071033A 1 OF 1
CHK. BY: BDR

2008 © COPYRIGHT GOLDSMITH, PREST & RINGWALL, INC.