

Notice of Intent


85-992

Lot 2B
81 River Street
Acton, MA

May 2008

Assessors Reference:

Map H-3
Parcel 138
Lot 2

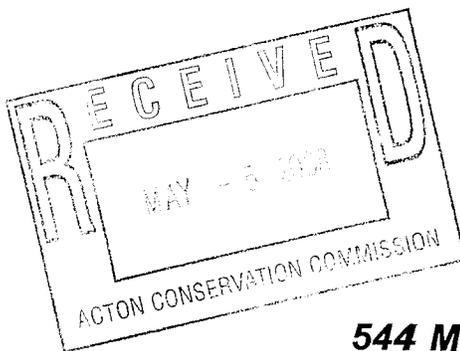

Prepared For:

Lothrop Mill, LLC
544 Massachusetts Avenue
Action, MA 01720

Prepared By:

Goldsmith, Prest & Ringwall, Inc.
39 Main Street, Suite 301
Ayer, MA 01432

Project No.
071033A

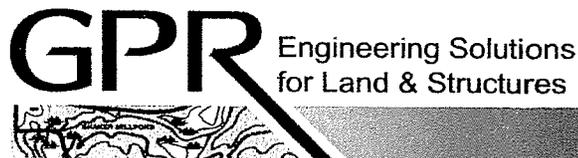


Table of Contents

WPA Form 3 - Notice of Intent
Narrative / Cover Letter
Construction Sequence
Locus Map - USGS Quad

Appendix

Assessor's Map
Affidavit of Service
Notification to Abutters
Certified List of Abutters
Letter of Agent Authorization
Wetland Fee Transmittal Form
Copy of Fee Checks

Attachments

Stormwater Management Report by GPR, Inc. (Dated April 2008)
Stormwater Management System Operations & Maintenance Plan by GPR Inc.
Residential Development - Permit Plan Set by GPR, Inc. (Dated May 2008)
Wetland Protection Bylaw Waiver Request by GPR, Inc. (Dated April 30, 2008)


Local Fee Checks:

Lot 2A: #1121=\$387.50 #1122=\$150.00
Lot 2B: #1124=\$387.50 #1125=\$150.00
Lot 2C: #1127=\$387.50 #1128=\$150.00
Lot 2D: #1130=\$387.50 #1131=\$150.00
Lot 2E: #1133=\$387.50 #1134=\$150.00
Lot 2F: #1136=\$800.00 #1137=\$315.00

State Fee Checks:

Lot 2A: #1120 for \$362.50	Lot 2D: #1129 for \$362.50
Lot 2B: #1123 for \$362.50	Lot 2E: #1132 for \$362.50
Lot 2C: #1126 for \$362.50	Lot 2F: #1135 for \$775.00

Letter of Transmittal

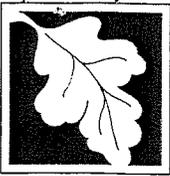

WPA Form 3 – Notice of Intent

Massachusetts Wetlands Protection Act M.G.L. c. 131, §40

MassDEP File Number

Document Transaction Number

Acton

City/Town

Important:
When filling out forms on the computer, use only the tab key to move your cursor - do not use the return key.



Note:
Before completing this form consult your local Conservation Commission regarding any municipal bylaw or ordinance.

A. General Information

1. Project Location (**Note:** electronic filers will click on button to locate project site):

Lot 2B, 81 River Street

a. Street Address

Acton

b. City/Town

01720

c. Zip Code

Latitude and Longitude:

042° 27' 33.4" N

d. Latitude

071° 26' 39.0" W

e. Longitude

Map H-3

f. Assessors Map/Plat Number

Parcel 138, Lot 2

g. Parcel /Lot Number

2. Applicant:

a. First Name

Lothrop Mill LLC

b. Last Name

c. Organization

544 Massachusetts Avenue

d. Street Address

Acton

e. City/Town

MA

f. State

01720

g. Zip Code

(508) 331-4979

h. Phone Number

(978) 264-4868

i. Fax Number

j. Email Address

3. Property owner (required if different from applicant): Check if more than one owner

a. First Name

b. Last Name

c. Organization

d. Street Address

e. City/Town

f. State

g. Zip Code

h. Phone Number

i. Fax Number

j. Email address

4. Representative (if any):

Matthew

a. First Name

Bombaci

b. Last Name

Goldsmith, Prest & Ringwall, Inc.

c. Company

39 Main Street, Suite 301

d. Street Address

Ayer

e. City/Town

MA

f. State

01432

g. Zip Code

(978) 772-1590

h. Phone Number

(978) 772-1591

i. Fax Number

mbombaci@gpr-inc.com

j. Email address

5. Total WPA Fee Paid (from NOI Wetland Fee Transmittal Form):

\$750.00


a. Total Fee Paid

\$362.50

b. State Fee Paid

\$387.50

c. City/Town Fee Paid

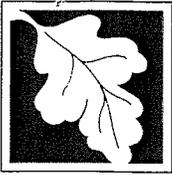

WPA Form 3 – Notice of Intent

Massachusetts Wetlands Protection Act M.G.L. c. 131, §40

MassDEP File Number _____

Document Transaction Number _____

Acton _____

City/Town _____

A. General Information (continued)

6. General Project Description:

Residential redevelopment of an existing site. Demolition of part of an existing building and renovation into a multi-family dwelling. Construction of 5 single-family dwellings.

7a. Project Type Checklist:

- | | |
|---|---|
| 1. <input checked="" type="checkbox"/> Single Family Home | 2. <input type="checkbox"/> Residential Subdivision |
| 3. <input type="checkbox"/> Limited Project Driveway Crossing | 4. <input type="checkbox"/> Commercial/Industrial |
| 5. <input type="checkbox"/> Dock/Pier | 6. <input type="checkbox"/> Utilities |
| 7. <input type="checkbox"/> Coastal Engineering Structure | 8. <input type="checkbox"/> Agriculture (e.g., cranberries, forestry) |
| 9. <input type="checkbox"/> Transportation | 10. <input checked="" type="checkbox"/> Other |

7b. Is any portion of the proposed activity eligible to be treated as a limited project subject to 310 CMR 10.24 (coastal) or 310 CMR 10.53 (inland)?

1. Yes No If yes, describe which limited project applies to this project:

2. Limited Project _____

8. Property recorded at the Registry of Deeds for:

Middlesex South District

a. County

48,753

c. Book

b. Certificate # (if registered land)

541

d. Page Number

B. Buffer Zone & Resource Area Impacts (temporary & permanent)

- Buffer Zone Only – Check if the project is located only in the Buffer Zone of a Bordering Vegetated Wetland, Inland Bank, or Coastal Resource Area.
- Inland Resource Areas (see 310 CMR 10.54-10.58; if not applicable, go to Section B.3, Coastal Resource Areas).

Check all that apply below. Attach narrative and any supporting documentation describing how the project will meet all performance standards for each of the resource areas altered, including standards requiring consideration of alternative project design or location.

For all projects affecting other Resource Areas, please attach a narrative explaining how the resource area was delineated.

Resource Area	Size of Proposed Alteration	Proposed Replacement (if any)
a. <input type="checkbox"/> Bank	1. linear feet	2. linear feet
b. <input type="checkbox"/> Bordering Vegetated Wetland	1. square feet	2. square feet
c. <input type="checkbox"/> Land Under Waterbodies and Waterways	1. linear feet 3. cubic yards dredged	2. linear feet



WPA Form 3 – Notice of Intent

Massachusetts Wetlands Protection Act M.G.L. c. 131, §40

MassDEP File Number _____

Document Transaction Number
Acton _____

City/Town _____

B. Buffer Zone & Resource Area Impacts (temporary & permanent) (cont'd)

<u>Resource Area</u>	<u>Size of Proposed Alteration</u>	<u>Proposed Replacement (if any)</u>
d. <input checked="" type="checkbox"/> Bordering Land Subject to Flooding	1. square feet _____ 3. cubic feet of flood storage lost _____	2. square feet _____ 4. cubic feet replaced _____
e. <input type="checkbox"/> Isolated Land Subject to Flooding	1. square feet _____ 2. cubic feet of flood storage lost _____	3. cubic feet replaced _____
f. <input checked="" type="checkbox"/> Riverfront Area	<u>Fort Pond Brook</u> 1. Name of Waterway (if available) _____	

2. Width of Riverfront Area (check one):

- 25 ft. - Designated Densely Developed Areas only
- 100 ft. - New agricultural projects only
- 200 ft. - All other projects

3. Total area of Riverfront Area on the site of the proposed project: 12,262±
square feet

4. Proposed alteration of the Riverfront Area:

5,464± a. total square feet 2,125± b. square feet within 100 ft. 3,339± c. square feet between 100 ft. and 200 ft.

5. Has an alternatives analysis been done and is it attached to this NOI? Yes No


6. Was the lot where the activity is proposed created prior to August 1, 1996? Yes No

3. Coastal Resource Areas: (See 310 CMR 10.25-10.35)

Check all that apply below. Attach narrative and supporting documentation describing how the project will meet all performance standards for each of the resource areas altered, including standards requiring consideration of alternative project design or location.

Online Users:
Include your document transaction number (provided on your receipt page) with all supplementary information you submit to the Department.

<u>Resource Area</u>	<u>Size of Proposed Alteration</u>	<u>Proposed Replacement (if any)</u>
a. <input type="checkbox"/> Designated Port Areas	Indicate size under Land Under the Ocean, below	
b. <input type="checkbox"/> Land Under the Ocean	1. square feet _____ 2. cubic yards dredged _____	
c. <input type="checkbox"/> Barrier Beach	Indicate size under Coastal Beaches and/or Coastal Dunes below	
d. <input type="checkbox"/> Coastal Beaches	1. square feet _____	2. cubic yards beach nourishment _____
e. <input type="checkbox"/> Coastal Dunes	1. square feet _____	2. cubic yards dune nourishment _____

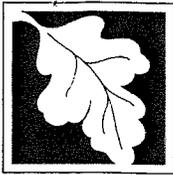

WPA Form 3 – Notice of Intent

Massachusetts Wetlands Protection Act M.G.L. c. 131, §40

MassDEP File Number _____

Document Transaction Number _____

Acton _____

City/Town _____

B. Buffer Zone & Resource Area Impacts (temporary & permanent) (cont'd)

	<u>Size of Proposed Alteration</u>	<u>Proposed Replacement (if any)</u>
f. <input type="checkbox"/> Coastal Banks	1. linear feet _____	
g. <input type="checkbox"/> Rocky Intertidal Shores	1. square feet _____	
h. <input type="checkbox"/> Salt Marshes	1. square feet _____	2. sq ft restoration, rehab., creation _____
i. <input type="checkbox"/> Land Under Salt Ponds	1. square feet _____	
	2. cubic yards dredged _____	
j. <input type="checkbox"/> Land Containing Shellfish	1. square feet _____	
k. <input type="checkbox"/> Fish Runs	Indicate size under Coastal Banks, inland Bank, Land Under the Ocean, and/or inland Land Under Waterbodies and Waterways, above	
	1. cubic yards dredged _____	
l. <input type="checkbox"/> Land Subject to Coastal Storm Flowage	1. square feet _____	
4. <input type="checkbox"/> Restoration/Enhancement	If the project is for the purpose of restoring or enhancing a wetland resource area in addition to the square footage that has been entered in Section B.2.b or B.3.h above, please enter the additional amount here.	
	_____ a. square feet of BVW	_____ b. square feet of Salt Marsh

C. Other Applicable Standards and Requirements

Streamlined Massachusetts Endangered Species Act/Wetlands Protection Act Review

1. Is any portion of the proposed project located in **Estimated Habitat of Rare Wildlife** as indicated on the most recent Estimated Habitat Map of State-Listed Rare Wetland Wildlife published by the Natural Heritage and Endangered Species Program (NHESP)? To view habitat maps, see the *Massachusetts Natural Heritage Atlas* or go to <http://www.mass.gov/dfwele/dfw/nhosp/nhregmap.htm>.

a. Yes No **If yes, include proof of mailing or hand delivery of NOI to:**

**Natural Heritage and Endangered Species Program
Division of Fisheries and Wildlife
Route 135, North Drive
Westborough, MA 01581**

2006 _____

b. Date of map

If yes, the project is also subject to Massachusetts Endangered Species Act (MESA) review (321 CMR 10.18). To qualify for a streamlined, 30-day, MESA/Wetlands Protection Act review, please complete Section C.1.C, and include requested materials with this Notice of Intent (NOI); OR complete Section C.1.d, if applicable. *If MESA supplemental information is not included with the NOI, by completing Section 1 of this form, the NHESP will require a separate MESA filing which may take up to 90 days to review (unless noted exceptions in Section 2 apply, see below).*



WPA Form 3 – Notice of Intent

Massachusetts Wetlands Protection Act M.G.L. c. 131, §40

MassDEP File Number _____

Document Transaction Number _____

Acton _____

City/Town _____

C. Other Applicable Standards and Requirements (cont'd)

1. c. Submit Supplemental Information for Endangered Species Review *

1. Percentage/acreage of property to be altered:

(a) within wetland Resource Area

_____ percentage/acreage

(b) outside Resource Area

_____ percentage/acreage

2. Assessor's Map or right-of-way plan of site

3. Project plans for entire project site, including wetland resource areas and areas outside of wetlands jurisdiction, showing existing and proposed conditions, existing and proposed tree/vegetation clearing line, and clearly demarcated limits of work **

(a) Project description (including description of impacts outside of wetland resource area & buffer zone)

(b) Photographs representative of the site

(c) MESA filing fee (fee information available at:
<http://www.mass.gov/dfwele/dfw/nhesp/nhenvmesa.htm>)

Make check payable to "Natural Heritage & Endangered Species Fund" and **mail to NHESP** at above address

Projects altering 10 or more acres of land, also submit:

(d) Vegetation cover type map of site

(e) Project plans showing Priority & Estimated Habitat boundaries

d. OR Check One of the Following

1. Project is exempt from MESA review.

Attach applicant letter indicating which MESA exemption applies. (See 321 CMR 10.14, <http://www.mass.gov/dfwele/dfw/nhesp/nhenvexemptions.htm>; the NOI must still be sent to NHESP if the project is within estimated habitat pursuant to 310 CMR 10.37 and 10.59.)

2. Separate MESA review ongoing.

_____ a. NHESP Tracking Number

_____ b. Date submitted to NHESP

3. Separate MESA review completed.

Include copy of NHESP "no Take" determination or valid Conservation & Management Permit with approved plan.

* Some projects **not** in Estimated Habitat may be located in Priority Habitat, and require NHESP review (see www.nhosp.org regulatory review tab). Priority Habitat includes habitat for state-listed plants and strictly upland species not protected by the Wetlands Protection Act.

** MESA projects may not be segmented (321 CMR 10.16). The applicant must disclose full development plans even if such plans are not required as part of the Notice of Intent process.



WPA Form 3 – Notice of Intent

Massachusetts Wetlands Protection Act M.G.L. c. 131, §40

MassDEP File Number _____

Document Transaction Number _____

Acton _____

City/Town _____

C. Other Applicable Standards and Requirements (cont'd)

2. For coastal projects only, is any portion of the proposed project located below the mean high water line or in a fish run?

a. Not applicable – project is in inland resource area only

b. Yes No

If yes, include proof of mailing or hand delivery of NOI to either:

South Shore - Cohasset to Rhode Island, and the Cape & Islands:

North Shore - Hull to New Hampshire:

Division of Marine Fisheries -
Southeast Marine Fisheries Station
Attn: Environmental Reviewer
838 South Rodney French Blvd.
New Bedford, MA 02744

Division of Marine Fisheries -
North Shore Office
Attn: Environmental Reviewer
30 Emerson Avenue
Gloucester, MA 01930

Also if yes, the project may require a Chapter 91 license. For coastal towns in the Northeast Region, please contact MassDEP's Boston Office. For coastal towns in the Southeast Region, please contact MassDEP's Southeast Regional Office.

3. Is any portion of the proposed project within an Area of Critical Environmental Concern (ACEC)?

a. Yes No

If yes, provide name of ACEC (see instructions to WPA Form 3 or MassDEP Website for ACEC locations). **Note:** electronic filers click on Website.

b. ACEC _____

4. Is any portion of the proposed project within an area designated as an Outstanding Resource Water (ORW) as designated in the Massachusetts Surface Water Quality Standards, 314 CMR 4.00?

a. Yes No

5. Is any portion of the site subject to a Wetlands Restriction Order under the Inland Wetlands Restriction Act (M.G.L. c. 131, § 40A) or the Coastal Wetlands Restriction Act (M.G.L. c. 130, § 105)?

a. Yes No

6. Is this project subject to provisions of the MassDEP Stormwater Management Standards?

a. Yes. Attach a copy of the Stormwater Report as required by the Stormwater Management Standards per 310 CMR 10.05(6)(k)-(q) and check if:

1. Applying for Low Impact Development (LID) site design credits (as described in Stormwater Management Handbook Vol. 2, Chapter 3)

2. A portion of the site constitutes redevelopment

3. Proprietary BMPs are included in the Stormwater Management System.


b. No. Check why the project is exempt:

1. Single-family house

2. Emergency road repair

3. Small Residential Subdivision (less than or equal to 4 single-family houses or less than or equal to 4 units in multi-family housing project) with no discharge to Critical Areas.

Online Users:
Include your document transaction number (provided on your receipt page) with all supplementary information you submit to the Department.

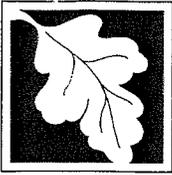

WPA Form 3 – Notice of Intent

Massachusetts Wetlands Protection Act M.G.L. c. 131, §40

MassDEP File Number _____

Document Transaction Number _____

Acton _____

City/Town _____

D. Additional Information

Applicants must include the following with this Notice of Intent (NOI). See instructions for details.

Online Users: Attach the document transaction number (provided on your receipt page) for any of the following information you submit to the Department.

1. USGS or other map of the area (along with a narrative description, if necessary) containing sufficient information for the Conservation Commission and the Department to locate the site. (Electronic filers may omit this item.)
2. Plans identifying the location of proposed activities (including activities proposed to serve as a Bordering Vegetated Wetland [BVW] replication area or other mitigating measure) relative to the boundaries of each affected resource area.
3. Identify the method for BVW and other resource area boundary delineations (MassDEP BVW Field Data Form(s), Determination of Applicability, Order of Resource Area Delineation, etc.), and attach documentation of the methodology.
4. List the titles and dates for all plans and other materials submitted with this NOI.

See Attached.

a. Plan Title _____

b. Prepared By _____

c. Signed and Stamped by _____

d. Final Revision Date _____

e. Scale _____

f. Additional Plan or Document Title _____

g. Date _____

5. If there is more than one property owner, please attach a list of these property owners not listed on this form.
6. Attach proof of mailing for Natural Heritage and Endangered Species Program, if needed.
7. Attach proof of mailing for Massachusetts Division of Marine Fisheries, if needed.
8. Attach NOI Wetland Fee Transmittal Form
9. Attach Stormwater Report, if needed.

E. Fees

1. Fee Exempt: No filing fee shall be assessed for projects of any city, town, county, or district of the Commonwealth, federally recognized Indian tribe housing authority, municipal housing authority, or the Massachusetts Bay Transportation Authority.

Applicants must submit the following information (in addition to pages 1 and 2 of the NOI Wetland Fee Transmittal Form) to confirm fee payment:

1124

2. Municipal Check Number

4/29/2008

3. Check date

1123

4. State Check Number

4/29/2008

5. Check date

Lothrop Mill LLC

6. Payor name on check: First Name

7. Payor name on check: Last Name



WPA Form 3 – Notice of Intent

Massachusetts Wetlands Protection Act M.G.L. c. 131, §40

MassDEP File Number

Document Transaction Number



Acton

City/Town

F. Signatures and Submittal Requirements

I hereby certify under the penalties of perjury that the foregoing Notice of Intent and accompanying plans, documents, and supporting data are true and complete to the best of my knowledge. I understand that the Conservation Commission will place notification of this Notice in a local newspaper at the expense of the applicant in accordance with the wetlands regulations, 310 CMR 10.05(5)(a).

I further certify under penalties of perjury that all abutters were notified of this application, pursuant to the requirements of M.G.L. c. 131, § 40. Notice must be made by Certificate of Mailing or in writing by hand delivery or certified mail (return receipt requested) to all abutters within 100 feet of the property line of the project location.

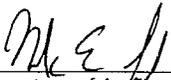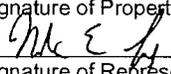	<i>as agent GPR, INC</i>	
1. Signature of Applicant		2. Date <i>5/1/8</i>
<hr/>		
3. Signature of Property Owner (if different)		4. Date
	<i>(GPR, INC)</i>	<i>5/1/8</i>
5. Signature of Representative (if any)		6. Date

For Conservation Commission:

Two copies of the completed Notice of Intent (Form 3), including supporting plans and documents, two copies of the NOI Wetland Fee Transmittal Form, and the city/town fee payment, to the Conservation Commission by certified mail or hand delivery.

For MassDEP:

One copy of the completed Notice of Intent (Form 3), including supporting plans and documents, one copy of the NOI Wetland Fee Transmittal Form, and a **copy** of the state fee payment to the MassDEP Regional Office (see Instructions) by certified mail or hand delivery.

Other:

If the applicant has checked the "yes" box in any part of Section C, Item 3, above, refer to that section and the Instructions for additional submittal requirements.

The original and copies must be sent simultaneously. Failure by the applicant to send copies in a timely manner may result in dismissal of the Notice of Intent.

NARRATIVE
to accompany
NOTICE OF INTENT

Lots 2A through 2F, 81 River Street, Acton, MA

GENERAL

The purpose of this project is to redevelop a currently degraded industrial site into a residential community while improving environmental protection through the employment of stormwater Best Management Practices (BMP's) and Low Impact Development (LID) applications. This narrative describes the scope of the project as a whole and the "Impervious Area Summary" on page 4 denotes individual lot characteristics.

The total subject site (Lots 2A through 2F) contains 126,150± SF (2.90± Ac) on the southwest of River Street, between the street and Fort Pond Brook. The site is bordered to the south by Fort Pond Brook and to the west by bordering vegetated wetlands adjacent to the brook. The site ranges in elevation from 169 feet at the northern property line to 155 feet at the bank of Fort Pond Brook. Existing on site is a 12,000± SF abandoned mill building that has portions located at the bank of Fort Pond Brook, with a concrete post supporting a portion of the structure located in the brook. There are also a series of retaining walls at the bank of the brook in this area. The surrounding site consists of various debris, material stockpiles, and densely compacted gravel parking areas that have been traversed for many years. Small areas within the gravel parking have grown in with invasive underbrush, but the underlying material is basically impervious. Soils with the subject site are predominantly classified as Scituate Fine Sandy Loam (317B) of hydraulic soil group "C" with lesser amounts of Charlton Hollis Outcrop (103D) adjacent to the river.

Work under this notice consists of razing a large portion of the existing building, removing all debris, stockpiles and parking areas, and restoring the surrounding degraded riverfront area. Development will include the renovation of the remaining third of the building to accommodate a four unit, multifamily dwelling. Also proposed on site are five single family dwellings. Three new driveways will be constructed to serve the five single family dwellings. A fourth driveway and associated carport will be constructed to serve the multifamily dwelling. Other construction includes utilities work, sidewalks, landscaping, and a stormwater management system. The stormwater management system will be comprised of a combination of Low Impact Development applications including, reduced impervious areas (shared driveways), grassed drainage channels, vegetated filter strips and bioretention cells. All proposed disturbance will occur within the already degraded riverfront area / wetland buffer zone. The stability of retaining walls located at the bank of Fort Pond Brook will also be addressed during the dry season, typically July-August.

JURISDICTION

The primary resource area is Fort Pond Brook, which is a perennial stream that flows west to east through the southern and eastern portions of the site. Attendant to this resource are Bordering Vegetated Wetland (BVW), Floodplain, and Riverfront Area, all of which project onto the site.

Bordering Vegetated Wetland (310 CMR 10.55)

This resource is limited to the west/northwest of the property, on an undisturbed portion of the site; BVW also extends along the bank of Fort Pond Brook. No wetland will be disturbed during development. On average, the limit of disturbance will be located over 50 feet away from this resource area and will remain within previously disturbed areas. The northernmost single family dwelling, on Lot 2A, will be located 35± feet away from the BVW within the existing gravel parking area/stockpile area. Portions of the multifamily dwelling and the existing retaining walls will remain at the edge of Fort Pond Brook. There will be no newly disturbed area within the buffer zone. An integral silt fence barrier will define the limit of work.

Bordering Land Subject to Flooding (310 CMR 10.57)

The 100-year floodplain on site is defined by FEMA via study FIRM maps and flood profiles and coordinated with on the ground survey. The 100-year flood elevation associated with Fort Pond Brook drops from an elevation of 161.0 feet at the northwest end of the site, to an elevation of 156.1 feet where the brook crosses under River Street. These grades were interpolated from cross-sections available from F.I.S. data.

The existing structure is located outside the 100-year floodplain, as the floodplain is controlled at points by retaining walls along the side of the structure leading to the crossing under River Street. Proposed construction near the floodplain will consist of the renovation of the existing mill building, and assessment of the existing retaining wall which will continue to control the floodplain. Minor disturbance within the floodplain is proposed for the stormwater management system. Approximately 133 cubic feet of floodplain will be filled at an elevation of 158.0 and 1,348± cubic feet of compensatory storage have been provided at the same elevation.

Riverfront Area Redevelopment (310 CMR 10.58 (5))

The total site area is 126,150± SF, all of which is located within the 200' Riverfront Area. Of the riverfront area, 68,000± SF is 'degraded riverfront'. The 'degraded riverfront' consists of the existing mill building and associated gravel parking/access as well as debris and material stockpiles and very little vegetation.

The proposed redevelopment consists of 27,280± SF of impervious area including dwellings, access driveways and a carport, all within the previously disturbed, degraded riverfront. The remaining area (40,720± SF) within the degraded riverfront will be improved by removing all debris, retaining mature vegetation, grading to a topography which reduces runoff and increases infiltration and removing densely packed soil and replacing it with topsoil, grass yards and landscape areas. Stormwater management is provided according to the standards established by the Department using grassed drainage channels, vegetated filter strips and bioretention cells. The bioretention cells will be planted with a native New England Meadow Mix along with supplemental native plantings as specified by Oxbow Associates with the goal of establishing a native riverfront wildlife community. Other than the bioretention cell outlets, the

proposed work does not exceed the amount of degraded area on site and is not located closer to the river than existing conditions. Existing vegetation outside of the previous degraded riverfront will be preserved.

RIVERFRONT AREA ALTERNATIVES ANALYSIS

Pre-conditions: See above.

Project Purpose: Redevelop degraded industrial property and install stormwater BMP where none currently exist.

Alternatives:

There are no practicable and substantially equivalent alternatives as defined in 310 CMR 10.58(4)(c)1 within the scope of alternatives as set forth in 310 CMR 10.58(4)(c)2 with less adverse effects on the interests identified in M.G.L. c. 131 subsection 40. Since the area is currently degraded, work within this area is vital to the improvement of environmental protection.

In order to improve water quality in the brook and adjacent wetlands, stormwater BMP's must be installed. This work, together with the required environmental studies / remediation, demolition / reconstruction of the mill building, and site improvements must be funded by a viable building formula.

The proponent has determined that the proposed development is the minimum that will make this project successful from a financial standpoint, given the costs associated with the remediation / improvements described above.

STORMWATER MANAGEMENT

Post-development runoff rates and volumes have been reduced for the 2, 10 and 100 year storms, as shown in the Stormwater Management Calculations. The majority of stormwater will continue to discharge into Fort Pond Brook; however, a series of BMP's will be utilized to improve the water quality of the runoff.

Runoff from impervious surfaces contribute to the primary treatment process which is comprised of sloped pavement areas and grassed drainage channels that direct runoff overland to stone diaphragms and vegetated filter strips. The vegetated filter strips allow infiltration and treat the runoff while directing stormwater to bioretention cells. Bioretention cells further treat and exfiltrate runoff prior to discharging treated stormwater to Fort Pond Brook. The proposed stormwater design addresses Total Suspended Solids (TSS) removal, groundwater recharge, and prevents appreciable sediment transport by trapping sediment on site. The design will also provide adequate drainage for new surfaces while providing a cost-effective engineering solution that addresses regulatory as well as real-world constraints.

Impervious Area Summary							
	Lot 2A	Lot 2B	Lot 2C	Lot 2D	Lot 2E	Lot 2F	Total
Proposed Lot Area	42,889 SF	12,262 SF	12,302 SF	14,070 SF	15,385 SF	29,241 SF	126,149 SF
Impervious Area							
Existing Buildings							12,000 SF
Proposed Buildings	1,824 SF	2,112 SF	1,764 SF	2,016 SF	1,912 SF	7,643 SF	17,271 SF
Existing Other Impervious [1]							56,000 SF
Proposed Other Impervious [1]	1,136 SF	1,132 SF	1,132 SF	1,136 SF	1,628 SF	6,416 SF	12,580 SF
Net Impervious Reduction							38,149 SF

Notes:

[1] Existing and proposed other impervious areas include all impervious areas on-site other than buildings.

CONCLUSION

The project, when completed in conjunction with the proper use of erosion and sediment controls, and construction sequences as outlined on the attached documents, will be a substantial improvement in terms of environmental protection over what currently exists (310 CMR 10.58 (5) (a)).

Lot 2, 81 River Street, Acton, MA

CONSTRUCTION SEQUENCE

In an effort to protect environmentally sensitive areas on site, the following procedure will serve as a guide to the Contractor in completing site work:

Before any grading activities begin:

1. Walk site and identify locations of limit of work and environmentally sensitive areas. Established a construction staging area located beyond environmentally sensitive areas.
2. Define limits of clearing associated with construction.
3. Install control measures as shown on the approved plan including, but not limited to, the construction entrance, and silt fence barrier as the limit of work.

Site Grading and Demolition:

1. Begin demolition of portions of the existing mill building.
2. Begin clearing and grubbing operations.
3. Begin site grading and topsoil stripping.
4. Establish topsoil stockpiles.
5. Install hay bales around stockpiles and temporarily stabilize the stockpiles with erosion controls.
6. Disturbed areas where construction will cease for more than 14 days will be stabilized with erosion controls.

Infrastructure (driveway/parking prep, utilities, etc.):


1. Construct combined staging and materials storage area.
2. Construct both bioretention areas.
3. Begin installation of stormwater collection system (catch basins, manholes, swales, etc.).
4. Begin installation of underground utilities (electric, gas and communications).

Dwelling construction:

1. Construct temporary concrete washout areas.
2. Install dwelling foundations.
3. Complete service connections to utilities within the road layout.
4. Prepared driveway pavement subgrade and base materials.
5. Install bituminous concrete driveway
6. Disturbed area where construction will cease for more than 14 days will be stabilized with erosion controls.


Final stabilization:

1. Complete final grading.
2. Remove any BMP's from catch basin inlets and finalize pavement activities.
3. Remove temporary concrete washout areas and restore areas to finish grade.
4. Remove all temporary control BMP's and stabilize any area disturbed by the removal of erosion controls.
5. Prepare site for final seeding and landscaping.
6. Monitor stabilized areas until final stabilization is achieved.
7. Install finish course of bituminous concrete pavement.

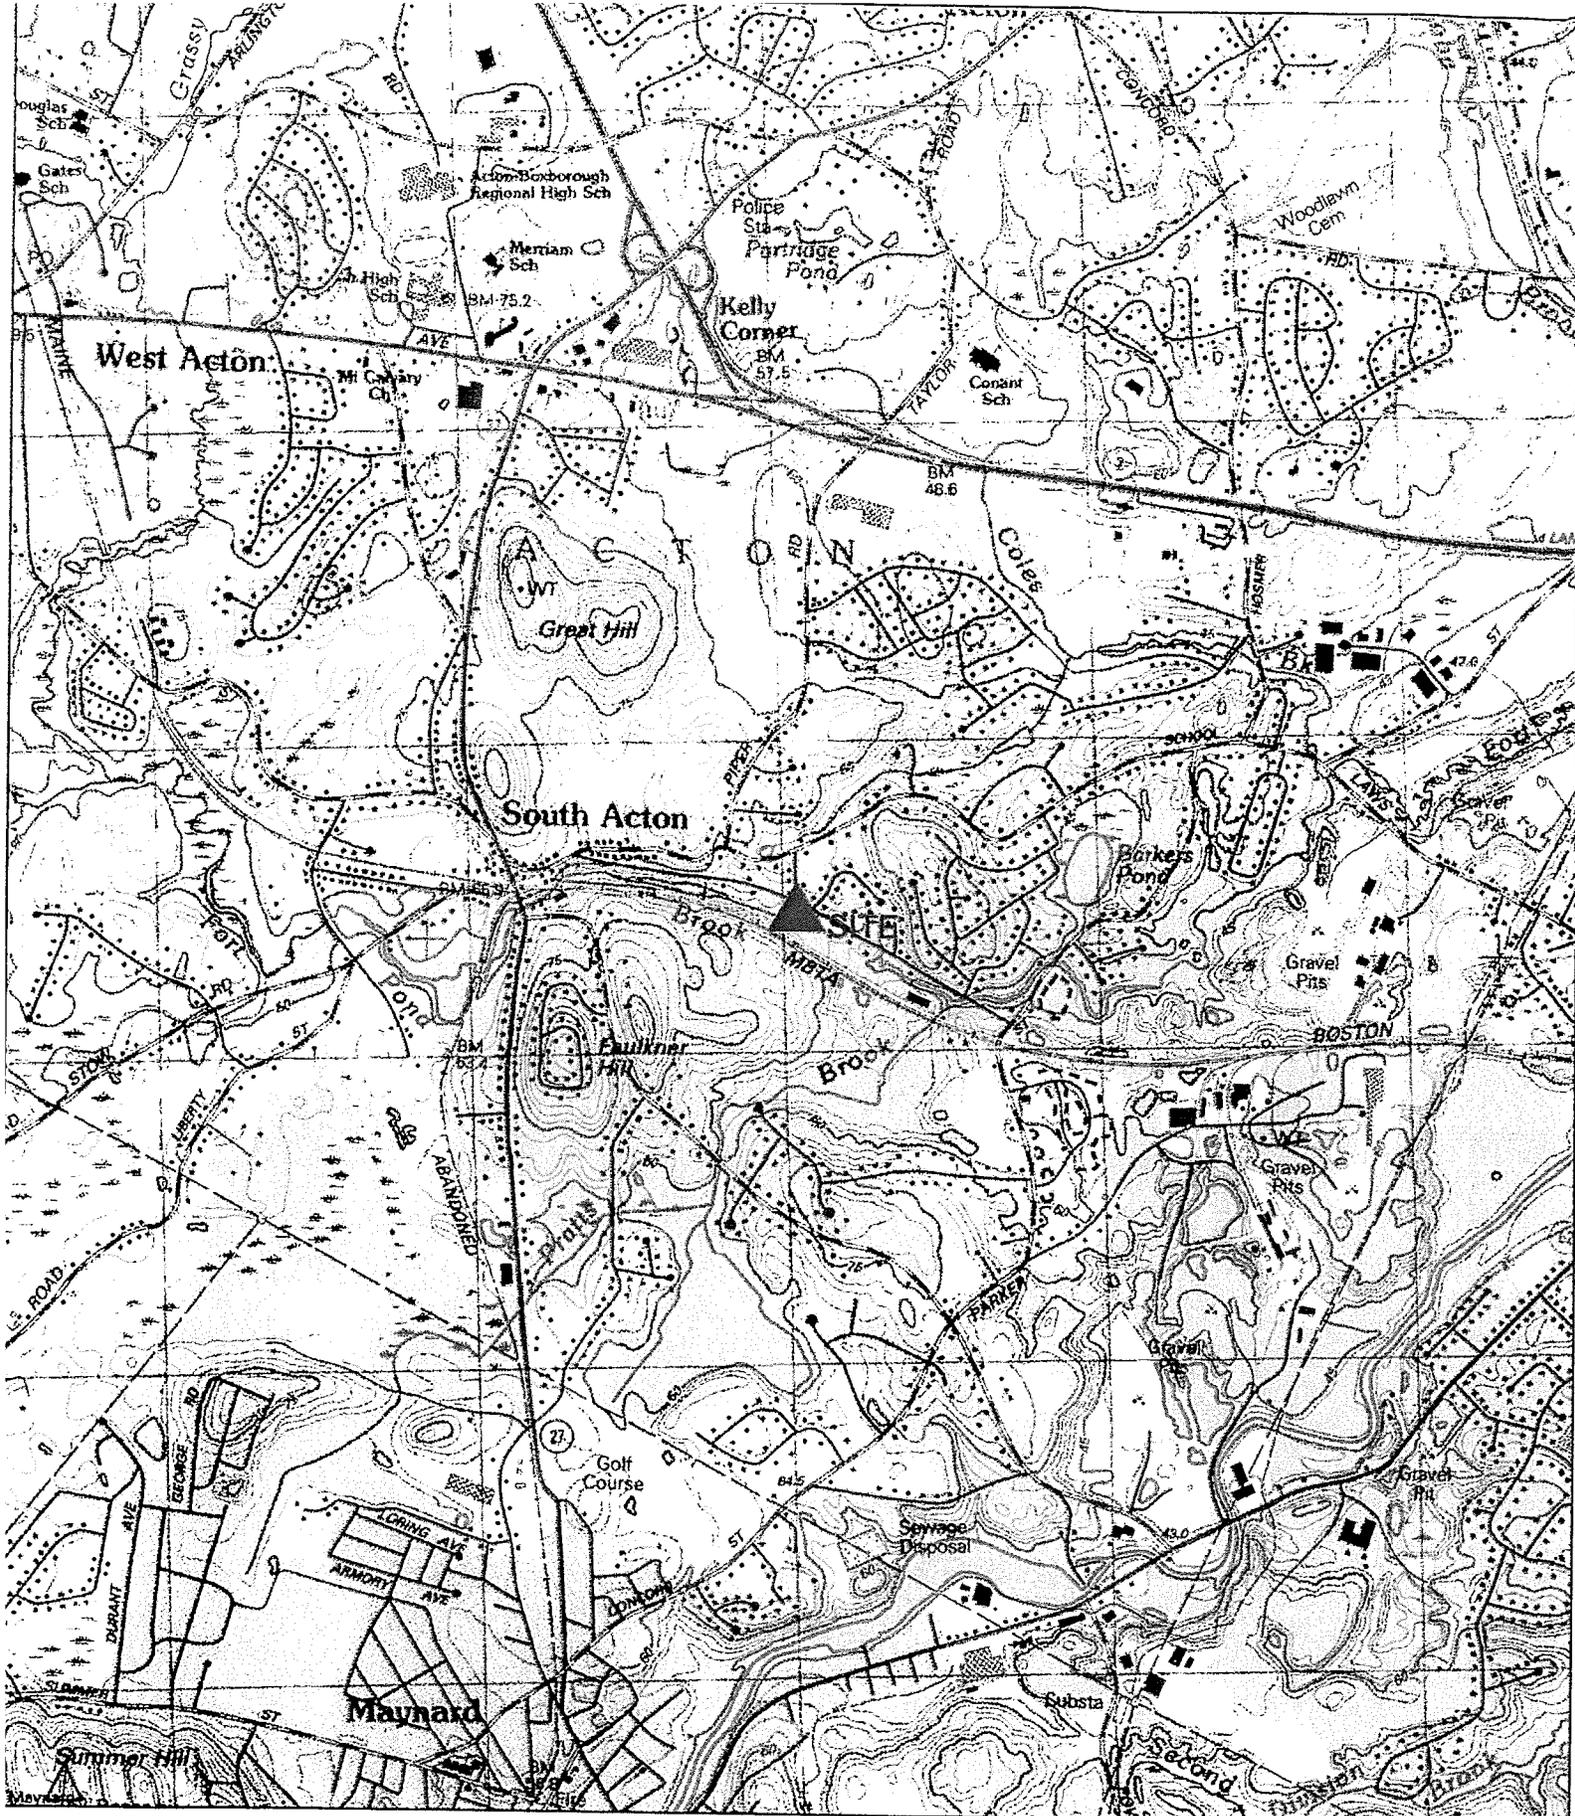


Name: MAYNARD
 Date: 4/9/2008
 Scale: 1 inch equals 2000 feet

Location: 042° 27' 33.4" N 071° 26' 39.0" W
 Caption: Lothrop Mill, LLC
 81 River Street
 Acton, MA 01720
 Goldsmith, Prost, Pinewall

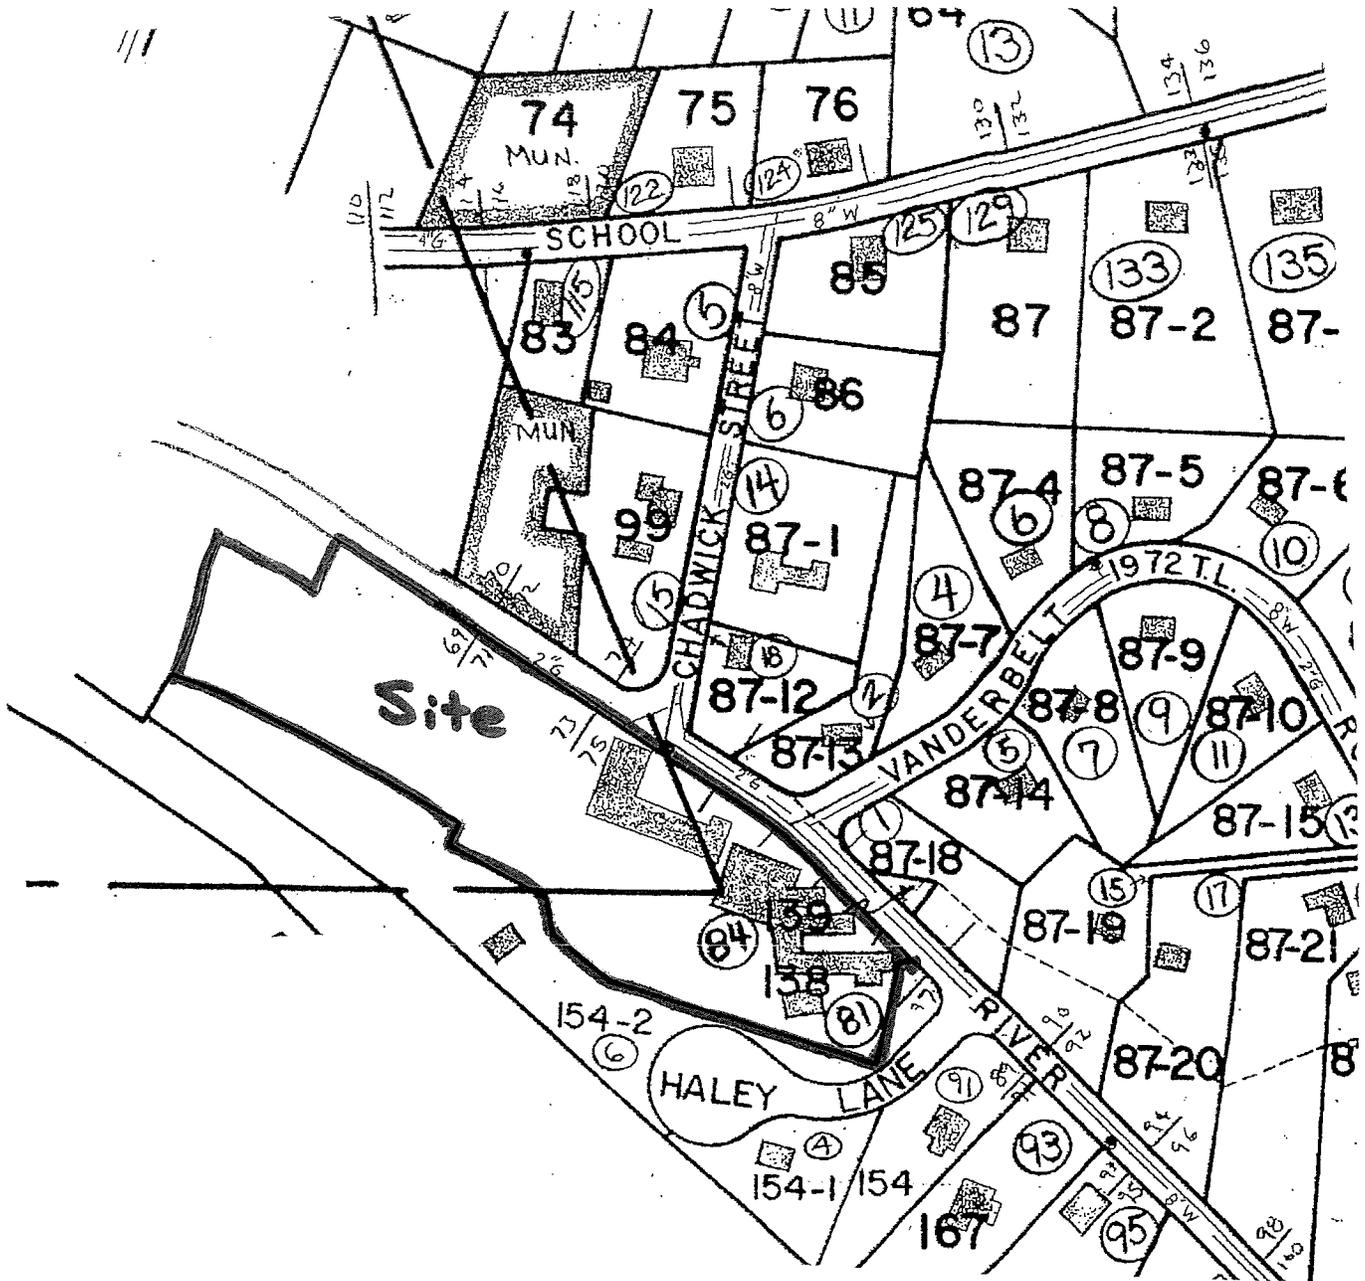

Source: Acton Assessor's Map H-3
Parcel 138

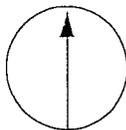

GOLDSMITH, PREST & RINGWALL, INC.
39 Main Street, Suite 301, Ayer, MA 01432
Civil & Structural Engineering, Land Planning and Surveying

ASSESSORS MAP

81 River Street, Acton, MA

Scale: 1"=100'
Date: April, 2008

AFFIDAVIT OF SERVICE
Under the Massachusetts Wetlands Protection Act

(to be submitted to the Massachusetts Department of Environmental Protection
and the Conservation Commission when filing a Notice of Intent)

I, **Matthew K. Bombaci**, hereby certify under the pains and penalties of perjury that on **May 5, 2008**, I gave notification to abutters in compliance with the second paragraph of Massachusetts General Laws Chapter 131, Section 40, and the DEP Guide to Abutter Notification dated April 8, 1994, in conjunction with the following matter:

A **Notice of Intent** filed under the Massachusetts Wetlands Protection Act by **Lothrop Mill, LLC** with the **Acton** Conservation Commission on **May 2, 2008** for property located at **81 River Street, aka Assessor's Map H-3, Parcel 138**.

The form of notification and a list of the abutters / addresses to whom / to which notification has been given, are attached to this Affidavit of Service.

Matthew K. Bombaci
Matthew K. Bombaci (for Goldsmith, Prest & Ringwall, Inc.)

MAY 5, 2008
Date

**NOTIFICATION TO ABUTTERS
UNDER THE MASSACHUSETTS WETLANDS PROTECTION ACT
AND THE TOWN OF ACTON WETLANDS BYLAW**

In accordance with the second paragraph of Massachusetts General Laws Chapter 131, Section 40 and the Town of Acton Bylaws, you are hereby notified of the following:

The Applicant: Lothrop Mill LLC

Address 544 Massachusetts Avenue, Acton, MA Phone: (508) 331-4979

has filed a Notice of Intent with the Acton Conservation Commission seeking permission to remove, fill, dredge or alter an Area Subject to Protection under the Wetlands Protection Act.

Applicant's Representative: Goldsmith, Prest & Ringwall, Inc.

Address 39 Main Street, Suite 301, Ayer, MA Phone: (978) 772-1590

The address of the, property where the activity is proposed 81 River Street, Acton, MA

Town Atlas Plate/Map Map H-3 Parcel/Lot Parcel 138, Lot 2

Project Description Renovation of existing mill building into a 4-unit multi-family dwelling and construction of five single-family dwellings.

Copies of the Notice of Intent may be examined at the Conservation Office, Acton Town Hall, 472 Main Street, Acton. Between the hours of 9:00 A.M. and 4:30 P.M. Monday through Friday. For more information please call the Conservation Office at 978-264-9631.

A Public Hearing will be held at the Acton Town Hall, 472 Main Street, on Wednesday,
May 21, 2008 at 7:30 P.M.
(date)

The notice of the public hearing, will be published at least five (5) days in advance in the Acton edition of *the Beacon* newspaper or *Metrowest Daily News*.

NOTE: You may also contact your local conservation commission or the nearest Department of Environmental Protection Regional Office for the information about this application or, the Wetlands Protection Act. Acton is in the Central Region. To contact DEP, call:

***Central Region: 978-792-7650**
Southeast Region: 508-946-2800

Northeast Region: 978-661-7600
Western Region: 413-784-1100




Town of Acton
472 Main Street
Acton, MA 01720
Telephone (978) 264-9622
Fax (978) 264-9630

Brian McMullen
Assistant Assessor

Locus:
Parcel ID:
81 River St
H3-138

Location	Parcel ID	Owner	Co-Owner	Mailing Address	City	ST	Zip
4 VANDERBELT RD	H3-87-7	LUCYK MARTIN W	BOWKER MALAINA L	4 VANDERBELT RD	ACTON	MA	01720
18 CHADWICK ST	H3-87-12	LEE HEA MI	ROBERTS BRUCE PATRICK	18 CHADWICK ST	ACTON	MA	01720
2 VANDERBELT RD	H3-87-13	FOOTE THOMAS	FOOTE DEBRA LEE	2 VANDERBELT RD	ACTON	MA	01720
5 VANDERBELT RD	H3-87-14	PALANO GERALD M	PALANO CHERYL M	5 VANDERBELT RD	ACTON	MA	01720
1 VANDERBELT RD	H3-87-18	GRADY THOMAS J	GRADY JACQUELINE	1 VANDERBELT RD	ACTON	MA	01720
15 VANDERBELT RD	H3-87-19	MANSFIELD JAMES ROBERT		15 VANDERBELT RD	ACTON	MA	01720
11 CHADWICK ST	H3-99	MELON FRANCISCO	LINDA S	42 BROOK ST	ACTON	MA	01720
91 RIVER ST	H3-154	HALEY ELIZABETH M	HALEY VICKI M	91 RIVER ST	ACTON	MA	01720
4 HALEY LN	H3-154-1	RICKETS JR THEODORE	RICHETTS VIVIAN E	4 HALEY LN	ACTON	MA	01720
6 HALEY LN	H3-154-2	ROGERS CHARLES D	ROGERS PAMELA S	6 HALEY LANE	ACTON	MA	01720
93 RIVER ST	H3-167	MOORE ALLAN B	KATHLEEN J	93 RIVER ST	ACTON	MA	01720
105 SCHOOL ST	H3.A-36	HONN DAVID	HONN KAREN LEIGH DAVIS	105 SCHOOL ST	ACTON	MA	01720
62 RIVER ST	H3.A-45	VANHEERDEN JEANETTE I		62 RIVER ST	ACTON	MA	01720
53 RIVER ST	H3.A-47	LAZARO RICHARD J TRUSTEE	RIVER STREET NOMINEE TRUST	29 CHISHOLM TRAIL	LANCASTER	MA	01523
65 RIVER ST	H3.A-48	SCHMIDT HARVEY H		65 RIVER ST	ACTON	MA	01720
76 RIVER ST	H3.A-37-101	HE JI CHANG	ZHU LI PING	76 RIVER ST	ACTON	MA	01720
78 RIVER ST	H3.A-37-102	MANCHIRAJU CHENDRASHEKER	MANCHIRAJU JYOTHI	78 RIVER ST	ACTON	MA	01720
74 RIVER ST	H3.A-37-103	SHARMA SHANTNU	SHARMA VINEETA	74 RIVER ST	ACTON	MA	01720
72 RIVER ST	H3.A-37-104	NOHRIA RAJEEV	GUPTA NEETU	72 RIVER ST	ACTON	MA	01720
64 RIVER ST	H3.A-37-105	BALUSU KONDALA R	BALUSU PADMASRI	64 RIVER ST	ACTON	MA	01720
66 RIVER ST	H3.A-37-106	NAGIA VIKRAM	CHHABRA JYOTI S	66 RIVER STREET	ACTON	MA	01720
68 RIVER ST	H3.A-37-107	FITZMAURICE KATHERINE S	DYAVANAPALLI MANUJULA	68 RIVER ST	ACTON	MA	01720
70 RIVER ST	H3.A-37-108	DYAVANAPALLI VENKATESHAM		70 RIVER STREET	ACTON	MA	01720
MBTA		C/O TRANSIT REALTY ASSOCIATES, LLC	ATTN: VANESSA MERRIT	77 FRANKLIN ST 9TH FL	Boston	MA	02110

The owner of land sharing a common boundary or corner with the site of the proposed activity (100 feet) in any direction, including land located directly across a street, way, creek, river, stream, brook or canal. The above are as they appear on the most recent applicable taxes.

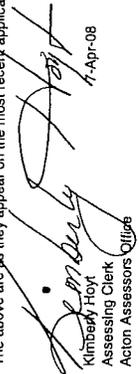
Kimberly Hoyt
Assessing Clerk
Acton Assessors Office
4-Apr-08

April 28, 2008

**Subject: 81 River Street, Lots 2A through 2F
Acton, MA
Tax Map H-3, Parcel 138 Lot 2**

To Whom It May Concern:


I hereby authorize Goldsmith, Prest & Ringwall, Inc., 39 Main Street, Suite 301, Ayer, MA, 978.772.1590, to act as my agent in administrative and civil engineering matters pertaining to the proposed residential development and the attendant permitting at the subject site. This authorization covers the execution of application forms, presentation of plans and designs, and communication with involved parties.

Respectfully,

A handwritten signature in cursive script, appearing to read "Edward Flannery".


Edward Flannery
Lothrop Mill LLC
544 Mass. Ave.
Acton, MA

Copy: Goldsmith, Prest & Ringwall, Inc.
file

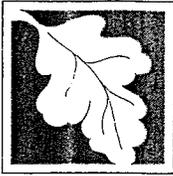

Massachusetts Department of Environmental Protection
 Bureau of Resource Protection - Wetlands
NOI Wetland Fee Transmittal Form
 Massachusetts Wetlands Protection Act M.G.L. c. 131, §40

Important:
 When filling out forms on the computer, use only the tab key to move your cursor - do not use the return key.

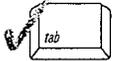

A. Applicant Information

1. Applicant:

a. First Name		b. Last Name	
Lothrop Mill, LLC			
c. Organization			
544 Massachusetts Avenue			
d. Mailing Address			
Acton		MA	01720
e. City/Town		f. State	g. Zip Code
(508) 331-4979	(978) 264-4868		
h. Phone Number	i. Fax Number	j. Email Address	

2. Property Owner (if different):

a. First Name		b. Last Name	
c. Organization			
d. Mailing Address			
e. City/Town		f. State	g. Zip Code
h. Phone Number	i. Fax Number	j. Email Address	

3. Project Location:

Lot 2B, 81 River Street	Acton
a. Street Address	b. City/Town

B. Fees

The fee should be calculated using the following six-step process and worksheet. **Please see Instructions before filling out worksheet.**

Step 1/Type of Activity: Describe each type of activity that will occur in wetland resource area and buffer zone.

Step 2/Number of Activities: Identify the number of each type of activity.

Step 3/Individual Activity Fee: Identify each activity fee from the six project categories listed in the instructions.

Step 4/Subtotal Activity Fee: Multiply the number of activities (identified in Step 2) times the fee per category (identified in Step 3) to reach a subtotal fee amount. Note: If any of these activities are in a Riverfront Area in addition to another Resource Area or the Buffer Zone, the fee per activity should be multiplied by 1.5 and then added to the subtotal amount.

Step 5/Total Project Fee: Determine the total project fee by adding the subtotal amounts from Step 4.

Step 6/Fee Payments: To calculate the state share of the fee, divide the total fee in half and subtract \$12.50. To calculate the city/town share of the fee, divide the total fee in half and add \$12.50.

To calculate filing fees, refer to the category fee list and examples in the instructions for filling out WPA Form 3 (Notice of Intent).



Massachusetts Department of Environmental Protection
 Bureau of Resource Protection - Wetlands
NOI Wetland Fee Transmittal Form
 Massachusetts Wetlands Protection Act M.G.L. c. 131, §40

B. Fees (continued)

Step 1/Type of Activity	Step 2/Number of Activities	Step 3/Individual Activity Fee	Step 4/Subtotal Activity Fee
Single-Family Dwelling	1	\$500.00	\$500.00 x 1.5
_____	_____	_____	_____
_____	_____	_____	_____
Step 5/Total Project Fee: \$750.00

Step 6/Fee Payments:

Total Project Fee:	<u>\$750.00</u>
State share of filing Fee:	<u>\$362.50</u>
City/Town share of filling Fee:	<u>\$387.50</u>
	a. Total Fee from Step 5
	b. 1/2 Total Fee less \$12.50
	c. 1/2 Total Fee plus \$12.50

C. Submittal Requirements

- a.) Complete pages 1 and 2 and send with a check or money order for the state share of the fee, payable to the Commonwealth of Massachusetts.

Department of Environmental Protection
 Box 4062
 Boston, MA 02211

- b.) **To the Conservation Commission:** Send the Notice of Intent or Abbreviated Notice of Intent; a copy of this form; and the city/town fee payment.

To MassDEP Regional Office (see Instructions): Send a copy of the Notice of Intent or Abbreviated Notice of Intent; a copy of this form; and a copy of the state fee payment. (E-filers of Notices of Intent may submit these electronically.)