




**BOARD & BATTEN DETAIL (DUMPSTER ENCL.)**  
N.T.S. 02800-32A KDA, INC.

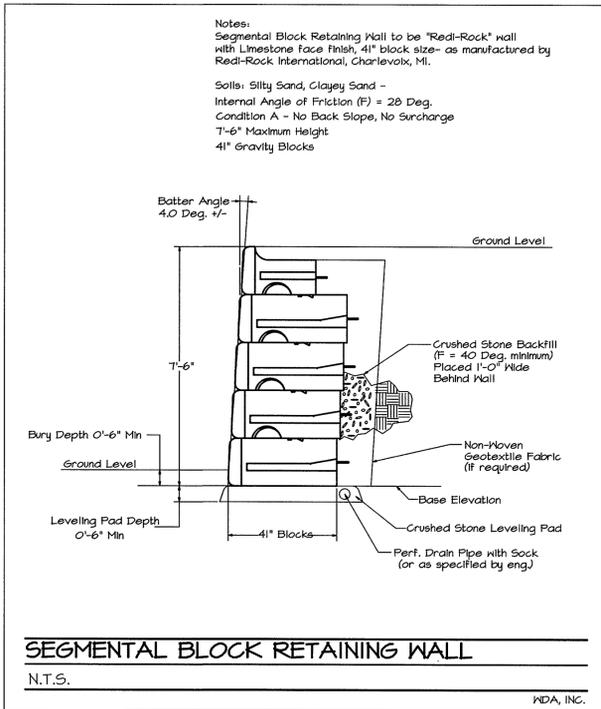


**SEGMENTAL BLOCK RETAINING WALL**  
N.T.S. 02800-01A KDA, INC.

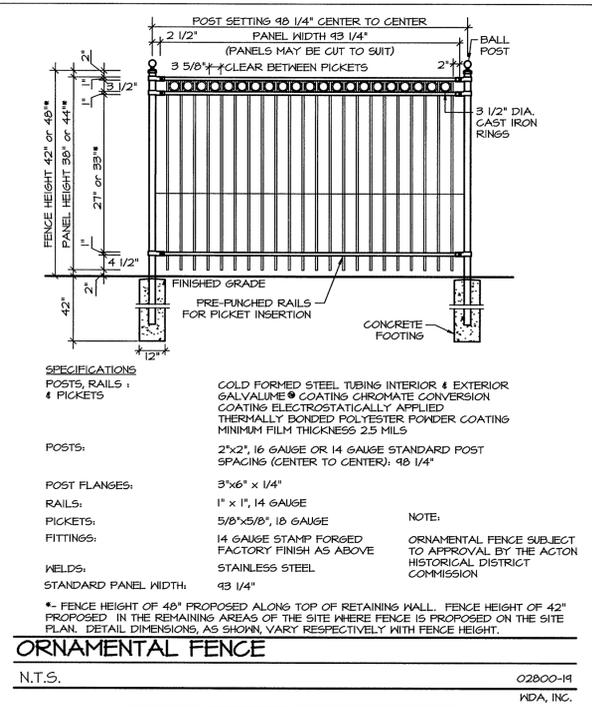


**ORNAMENTAL FENCE**  
N.T.S. 02800-19 KDA, INC.

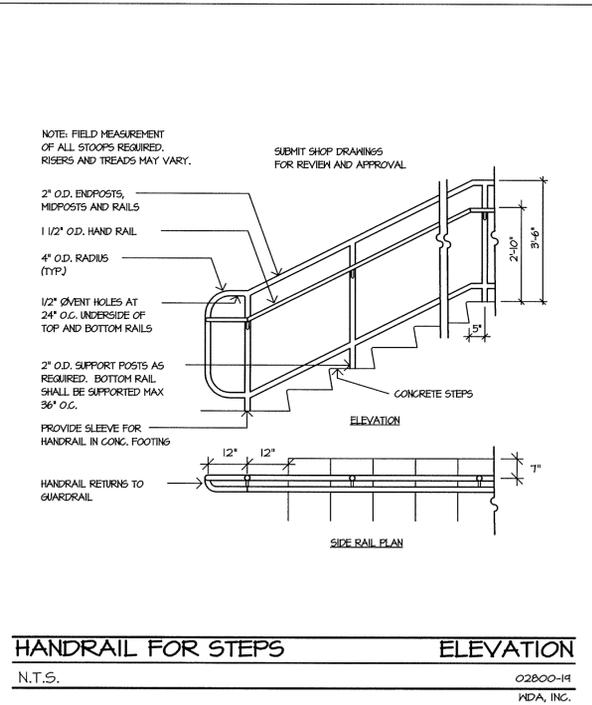


**HANDRAIL FOR STEPS ELEVATION**  
N.T.S. 02800-19 KDA, INC.

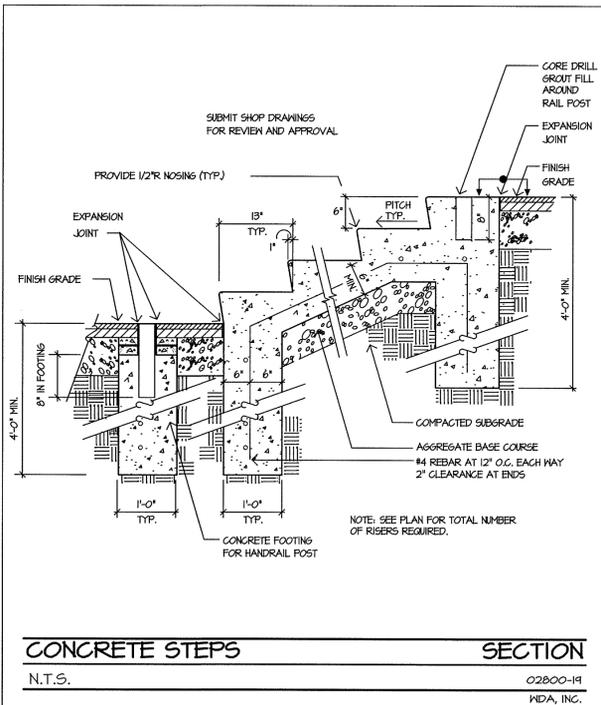


**CONCRETE STEPS SECTION**  
N.T.S. 02800-19 KDA, INC.

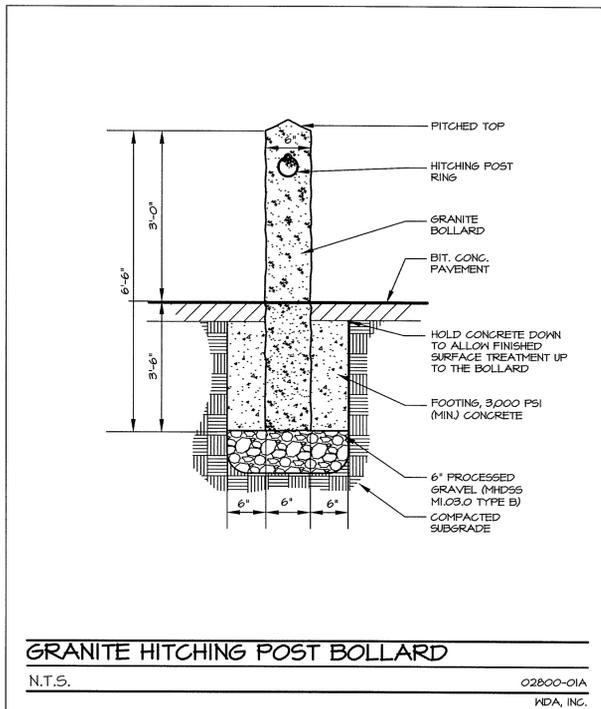


**GRANITE HITTING POST BOLLARD**  
N.T.S. 02800-01A KDA, INC.

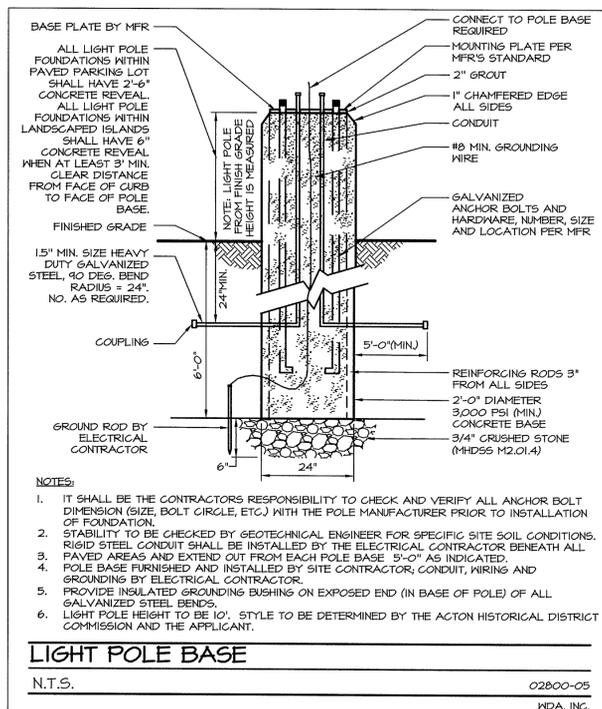

**LIGHT POLE BASE**  
N.T.S. 02800-05 KDA, INC.

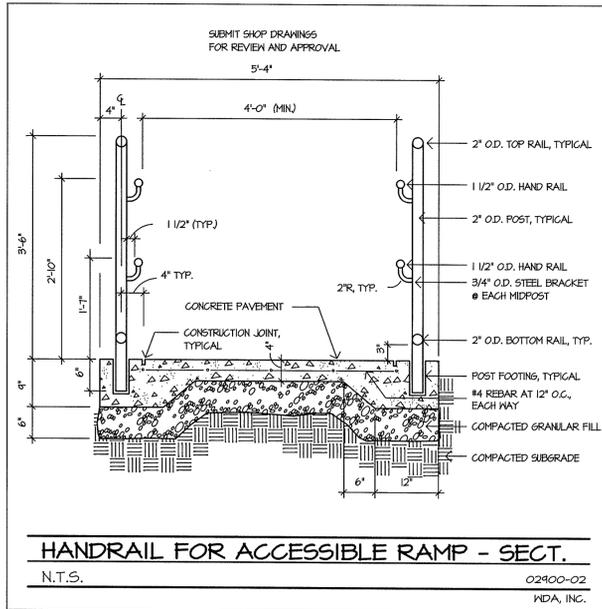

**HANDRAIL FOR ACCESSIBLE RAMP - SECT.**  
N.T.S. 02900-02 KDA, INC.

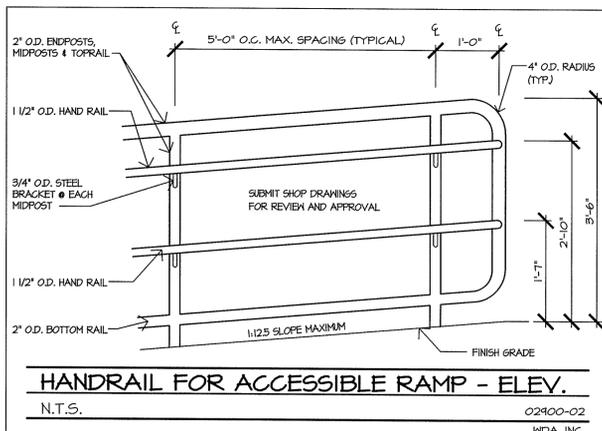

**HANDRAIL FOR ACCESSIBLE RAMP - ELEV.**  
N.T.S. 02900-02 KDA, INC.


SITE PLAN SPECIAL PERMIT APPROVED ACTION BOARD OF SELECTMEN

A MAJORITY OF THE BOARD

DATE: \_\_\_\_\_

THIS DOCUMENT, AS AN INSTRUMENT OF SERVICE, IS THE SOLE PROPERTY OF WATERMAN DESIGN ASSOCIATES, INC. ITS USE BY THE OWNER FOR OTHER PROJECTS OR FOR COMPLETION OF THIS PROJECT BY OTHERS IS STRICTLY FORBIDDEN. DISTRIBUTION IN CONNECTION WITH THIS PROJECT SHALL NOT BE CONSTRUED AS PUBLICATION IN DEROGATION OF THE ENGINEERS RIGHTS. ©2006, WATERMAN DESIGN ASSOCIATES, INC.

| REV. | DATE     | DESCRIPTION                  | INT. |
|------|----------|------------------------------|------|
| D    | 01/11/07 | NO CHANGES                   |      |
| C    | 10/30/06 | TOWN REVIEW COMMENTS         |      |
| B    | 08/24/06 | INITIAL ISSUE                |      |
| A    |          | B.O.S. DISCUSSION (PROGRESS) |      |

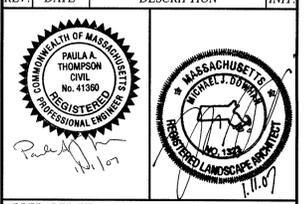

PREPARED BY:

**WATERMAN DESIGN ASSOCIATES, INC.**  
31 East Main Street  
Westborough, MA 01581  
508.366.6552  
508.366.6506 (fax)  
watermandesign.com wda@wdsassoc.com

OWNER:

**MAIN STREET ACTON CORPORATION & BLUEBIRD REALTY TRUST**  
2 School Street  
Acton, MA

APPLICANT:

**BLUEBIRD REALTY TRUST**  
2 School Street  
Acton, MA

TITLE:

**EXCHANGE HALL**  
Acton, MA (Middlesex County)

SITE PLAN SPECIAL PERMIT

DATE: 05/10/06 SCALE: AS-NOTED  
JOB NO.: 0197.01 DWN. BY: TJC  
FILE NO.: 0197600 CHK'D. BY:  
DRAWING NO.: 0197600D SHEET: 12