

**Acton Community Housing Corporation
Willow-Central Affordable Housing Development
Department Head Review
11/14/05**

SUMMARY OF PROPOSED DEVELOPMENT

Location: 28 Willow St/214 Central St.
Size of parcel: 15,799 square feet
Zoning: Village Residential
Ownership: Town of Acton. Site control ACHC
Units: Duplex farmhouse on Central St.: 1 3BR unit, 1 2BR unit
Bungalow on Willow St.: 3 BR unit
Sales/rentals: Bungalow, and 2BR duplex unit will be sold to households at 80% AMI
(affordable home ownership)
3 BR duplex unit will be sold to Acton Housing Authority for low income
family rentals

1. Why does this project need a Comprehensive Permit (40B)?

Under Village Residential Zoning, we would be allowed to build up to 4 attached units as long as one was owner-occupied. After meeting with the neighborhood to get their input, it was determined that a large scale structure would be completely out of character with the village area and the unique streetscape on both Willow and Central. Once we determined that 2 separate dwellings would be more appropriate and acceptable, it moved us to the Comp Permit since 2 structures are not allowed on one lot in this area. That is the only reason we need a Comp Permit to date, there may be other waivers required.

2. Acton Community Housing Corporation – Who are we?

The Town Board responsible for developing affordable housing strategies and implementing affordable housing programs in the Town of Acton. We are a quasi-public body, Selectmen-appointed, created by a Legislative Home Rule petition in 1996. Prior to this, ACHC was a private non-profit housing partnership group formed by the Selectmen in 1986. ACHC has five full members and three associate members.

3. Where is the Willow/Central St. town-owned property?

The subject property consists of two adjoining parcels of land on two streets, at 28 Willow St. and 214 Central St. The current zoning is Village Residential (VR), which would allow by special permit from the ZBA for up to 4 attached multifamily units on 15,000 square feet or more of land. By right zoning would permit a single family home or a duplex to be built. The two parcels combined are 15,799 square feet.

4. How did the Town come to acquire these parcels and at what cost?

These two parcels of land were taken by the Town of Acton for unpaid back taxes in the mid-90's. The Town of Acton has spent approximately \$70,000 for significant environmental remediation work, the site has been cleaned up and approved by DEP and the Town for residential re-use. Another \$135,000 has been incurred in legal fees, back taxes and penalties.

5. What is the proposed design for this site?

The ACHC proposes to build a duplex farmhouse style building on the Central Street side of the parcel and a single family bungalow style building on the Willow Street side. The duplex would contain a 3-BR unit and a 2-BR unit, the bungalow would be a 3-BR unit. All three units would be sold or rented to low-moderate income households. The wastewater disposal system has been designed to accommodate a maximum of 8 bedrooms.

6. How will the construction costs be funded?


ACHC has put together a Sources and Uses Plan that demonstrates the financial feasibility of the proposal. Proceeds from the sale of the units, CPA funds, gift funds, and state grants can be part of the development revenue mix.

7. How does ACHC propose to accomplish this proposed development and what are the steps in the process?

1. Board of Selectmen voted to give ACHC site control of the property.
2. ACHC has applied to DHCD LIP program to get site eligibility from a subsidizing agency, which is necessary for the next step. Approval will be granted this month.
3. ACHC will apply to ZBA for a Comprehensive Permit. A comp. permit is needed because the units are not attached, triggering the need for a zoning variance.
4. Once the Comprehensive Permit is approved, ACHC will prepare an RFP, with help of consultant. The project will be put out to bid using the required state bid regulations. Included in the RFP will be the Comp. Permit, DHCD LIP approval, Wastewater Disposal plan, and preliminary architectural design.
5. ACHC will select the developer who is most likely able to complete the development according to the conceptual design and whose proposal best meets the RFP.
6. Town Meeting will vote to authorize the Selectmen to convey the Property to ACHC on certain terms and conditions for purposes of re-conveyance, subject to applicable law, to a developer that will develop affordable housing on the Property. The ACHC will reimburse the town ~\$203,000

for all the costs incurred on the land through clean-up, legal, and back taxes.

7. Ownership will transfer to the developer who will then develop the property according to the comprehensive permit.

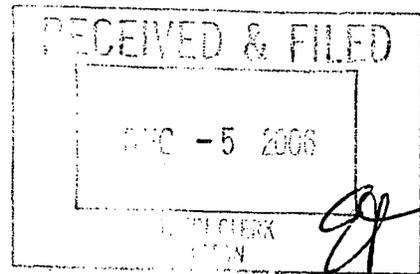

A True Copy. Attest:


TOWN CLERK ACTON, MASS.

**DECISION UPON APPLICATION OF THE
ACTON COMMUNITY HOUSING CORPORATION FOR
A COMPREHENSIVE PERMIT FOR 214 CENTRAL
STREET & 28 WILLOW STREET**

I. APPLICANT AND PUBLIC HEARING

A public hearing of the Acton Board of Appeals (the "Board") was held in the Town Hall on Wednesday, October 11, 2006 on the application of the Acton Community Housing Corporation (the "Applicant", which term shall include its successors and assigns) for a comprehensive permit under Massachusetts General Laws Chapter 40B, §§ 20-23 (the "Act") to build low or moderate income housing in a development consisting of two (2) dwelling structures and containing a total of three (3) housing units (the "Project") located at 214 Central Street and 28 Willow Street in Acton and identified as Parcels B-64 and B-65 on Assessor's Map F2 (the "Site"). The Board held continued public hearings on November 15, 2006 and on December 4, 2006. The hearing was closed on December 4, 2006 and deliberations conducted on that date.

Sitting as members of the Board throughout the hearings were Jonathan Wagner, Chairman; Kenneth Kozik, Member and Cara Voutselas, Member.

II. THE PROJECT

A. The Project consists of 15,335 square feet of land located at 214 Central Street & 28 Willow Street in Acton. The Site presently comprises two separate lots, with one lot containing a single structure (which is severely dilapidated). This structure will be razed and the two lots combined into a single lot upon which two new residential structures will be built. (The Applicant's application and many documents included with and incorporated therein contain references to "212 Central Street" and "214 Central Street". The present Central Street lot is known as and numbered "214 Central Street"; but the proposed structure on said lot is designated on the plans as "212 Central Street" and "214 Central Street" because that single structure will contain two separate condominium units having those designated addresses. For purposes of this Decision, "212 Central Street" and "214 Central Street" are considered one and the same except

where reference is made specifically to either one individually, in which case the reference shall pertain only to that unit. The third unit of the Project is a separate structure to be built on the present Willow Street lot and is designated "28 Willow Street".) The Applicant will not develop the Project but will put the project out for public bid and award the Project to a developer after issuance of the Comprehensive Permit. (See the draft of the proposed RFP in the Application Packet, Exhibit 13, Section 3.) The developer to be selected pursuant to this process is referred to herein as the "Developer."

B. On September 5, 2006 the Applicant submitted an application for a Comprehensive Permit to build two (2) dwelling structures containing a total of three (3) housing units. The Project will be a 3-unit condominium, with one structure being a single free standing unit designated "28 Willow Street" and the second structure being a single free standing structure containing two individual condominium units designated "212 Central Street" and "214 Central Street" respectively. The units designated 28 Willow Street and 212 Central Street will be sold as Affordable Housing and 214 Central Street will be sold as a Restricted Unit as set forth in Section E of this Decision.

C. The unit designated 28 Willow Street contains 3 bedrooms and 1½ bathrooms; the unit designated 212 Central Street contains 2 bedrooms and 1½ bathrooms and the unit designated 214 Central Street contains 3 bedrooms and 1½ bathrooms.

D. The Site is located within the VR Zoning District.

E. The Plan (the "Plan") for the Project is entitled "Comprehensive Permit Plan for 28 Willow Street & 212-214 Central Street, Acton, Massachusetts" dated June 2, 2006 Locus Plan Scale: 1"-1200' " by Stamski and McNary, Inc., Acton, Massachusetts consisting of 12 sheets (See Exhibit 16).

III. JURISDICTIONAL REQUIREMENTS

Pursuant to Massachusetts General Laws Chapter 40B, §§ 20-23 and regulations promulgated by the Department of Housing and Community Development Housing Appeals Committee, an applicant for a comprehensive permit must fulfill three jurisdictional requirements:

A. Status of Applicant

The applicant must be a public agency, a non-profit organization, or a limited dividend organization. The Board finds that the Applicant is a nonprofit housing corporation subject to the supervision of the Board of Selectmen of the Town of Acton established pursuant to a special act of the Massachusetts Legislature, i.e. Chapter 143 of the Acts of 1996, § 1 (See Exhibit 13, Section 4) and therefor satisfies this jurisdictional requirement.

B. Public Subsidy Requirement

Chapter 40B requires that the project be fundable by a subsidizing agency under a low and moderate income housing subsidy program. The Applicant has received a Determination of Site Eligibility and Preliminary Approval of the Project under DHCD's Local Initiative Program, 760 CMR 45.00, dated December 5, 2005, as amended dated December 15, 2005. (See Exhibit 13, Section 3). The Board finds that this DHCD Determination of Site Eligibility satisfies this jurisdictional requirement.

C. Site Control Requirement

An applicant must hold legal title, or sufficient legal right to acquire title to the property upon which the Project will be built. The Applicant has executed a "Disposition Agreement" dated April 27, 2006 with the Town of Acton, the title holder of the entire Site. Said Disposition Agreement provides that the Town will convey the Site to the Applicant. (See Exhibit 13, Section 3). The Board finds that the Applicant has sufficient legal right to acquire title to the Site and this jurisdictional requirement is satisfied.

IV. REQUESTED WAIVERS FROM LOCAL BY-LAWS AND ZBA REGULATIONS

A. Acton Zoning Bylaw

1. Section 3.3 and Item (3) of the Notes For Table of Principal Uses – Section 3.3 and Item (3) of the Notes For Table of Principal Uses are zoning provisions relating to housing density. Section 3.3 limits residential uses to one Building to be located on a lot. Item (3) of the Notes for Table of Principal Uses limits multifamily dwellings to not more than 4 dwelling units; and the Applicant proposes to erect 2 detached structures with a total of three units. Housing density is a legitimate planning, health and safety concern to be addressed by the Board in the context of a comprehensive permit application. As stated in the Acton Planning Board IDC Memo dated 9/22/2006 (Exhibit 8), the Site is located in an area favorable for higher density residential development within and near Acton's villages. Recognizing the need for low and moderate income housing and for the aforementioned considerations, the Board finds that the Site is appropriate for the development of affordable housing containing two structures and therefor grants waivers from Sections 3.3 and Item (3) of the Notes for Table of Principal Uses of the Acton Zoning Bylaw.

2. Section 3.3.2.5 General Uses - Section 3.3.2.5 limits a site to one (1) driveway or curb cut for access to the dwellings. The Applicant proposes three (3) driveways and three (3) curb cuts to separately access each of the three residential units. As the Site is at the intersection of two (2) streets and has frontage on both streets (and these streets are not the subject of unusually heavy traffic and not likely to be congested by the addition of 3 dwelling units), the Board finds that the Site is appropriate for the use of three (3) driveways and three (3) curb cuts and therefore grants a waiver from Section 3.3.2.5 of the Acton Zoning Bylaw.

3. Section 5 Dimensional Regulations and the Table of Standard Dimensional Regulations, including Sections 5.2.4 and 5.2.5 - Section 5.2.4 and Section 5.2.5 are zoning provisions relating to minimum setbacks from property lines. Section 5.2.4 requires a minimum front yard setback of 10 feet and Section 5.2.5 requires a minimum side yard setback of 10 feet. The Applicant proposes a front yard setback of 10 feet, but with the front porch of 212 Central Street intruding 3 feet into the setback area, meaning there is only a 7 foot setback for a small portion of the structure. The Applicant proposes a side yard setback of less than 10 feet on the 212 Central Street side of the structure, which is used as a driveway servicing that unit exclusively. (The actual setback appears to vary between 5-7 feet depending on the angle of the property line, but it is definitely less than the required 10 feet.) However, taking into consideration the existing setback and combining it with an easement granting exclusive use to the Applicant over a portion of the abutting parcel, the 10 foot setback is in fact satisfied according to the Plan. Recognizing the need for low and moderate income housing and for the aforementioned considerations, the Board finds that the setbacks proposed by the applicant are reasonable and not detrimental to the area and therefor grants a waiver from Sections 5.2.4 and 5.2.5 of the Acton Zoning Bylaw.

B. Acton Board of Appeals Rules and Regulations for Comprehensive Permits

1. Section 3.7 Legal Documents – Section 3.7 requires that proposed condominium documents (including documents applicable to homeowner association management) shall be submitted with the application. The Applicant requests a waiver from this requirement in light of the fact that the Project will be submitted for public bid and a prudent developer would want input into the drafting of such documents both in the bidding process and in completing the Project. Inasmuch as the Applicant is a nonprofit housing corporation subject to the supervision of the Board of Selectmen of the Town of Acton that will continue to oversee and monitor the Project after selecting a developer and will be consulting with Town Counsel on many aspects of the Project from start to finish, the Board grants a waiver from Section 3.7 of the Rules and Regulations for Comprehensive Permits.

2. Section 3.13.6, including Sections 3.13.6.1, 3.13.6.2, 3.13.6.3, 3.13.6.4 and 3.13.6.8 Plan and Profile Sheet – Said Sections 3.13.6.1, 3.13.6.2, 3.13.6.3, 3.13.6.4 and 3.13.6.8 require that the Project Plan include all proposed streets and ways. As the parcels are existing parcels and no new streets or ways are proposed, the Board grants a waiver from Sections 3.13.6.1, 3.13.6.2, 3.13.6.3, 3.13.6.4 and 3.13.6.8 of the Rules and Regulations for Comprehensive Permits.

3. Section 3.16 Development Schedule – Section 3.16 requires that a Development Schedule be included in the application showing that all affordable units will be completed before the last "market rate" units. As all units are either "Affordable" or "Restricted" units (i.e. there are no "market rate" units), the Board grants a waiver from Section 3.16 of the Rules and Regulations for Comprehensive Permits.

4. Section 3.19 Market Study – Section 3.19 requires that the application shall include a market study by a qualified appraiser or real estate professional showing sufficient demand for the proposed "market rate" units. As all units are either "Affordable" or "Restricted" units (i.e. there are no "market rate" units), the Board grants a waiver from Section 3.19 of the Rules and Regulations for Comprehensive Permits.

5. Section 3.20 Developer Information – Section 3.20 requires that the application shall include resume(s) of the applicant, developer, and/or development team with a description of experience with similar projects. The Applicant requests a waiver from this requirement since the Project will be submitted for public bid and the actual developer is unknown at this stage of the process. Inasmuch as the Applicant will select the developer and obviously will consider the developer's qualifications and experience in awarding the bid, the Board grants a waiver from Section 3.20 of the Rules and Regulations for Comprehensive Permits.

V. CONCLUSORY FINDINGS

Based on the evidence presented by the Applicant, local boards and officials and interested parties at the public hearings, the Board finds as follows:

A. Acton does not presently have sufficient low or moderate income housing to meet Chapter 40B's minimum criteria.

B. The proposed 3-unit project will, when conforming to the conditions set forth in this Decision, adequately provide for traffic circulation, storm water drainage, sewerage and water without an undue burden on the occupants of the Project or on the surrounding neighborhood or the Town.

C. The proposed 3-unit Project will, when conforming to the conditions set forth in this Decision, not be a threat to the public health and safety of the occupants of the Project, the neighborhood or the Town.

D. The proposed 3-unit Project on the Site is supported by the evidence, and as conditioned below, (i) is consistent with the Master Plan, (ii) is not rendered uneconomic by the terms and conditions of this Decision, (iii) represents a reasonable balance of the regional need for low and moderate income housing against important local planning concerns, and (iv) is consistent with the local needs within the meaning of Massachusetts General Laws, Chapter 40B, Section 20.

E. The following waivers from local bylaws and regulations are granted subject to the terms and conditions set forth herein:

1. Acton Zoning Bylaw

- (a) **Section 3.3 and Item (3) of the Notes For Table of Principal Uses** – to allow construction of more than one residential building

on a lot and to allow construction of two (2) Dwellings containing three (3) residential units;

- (b) **Section 3.3.2.5 General Use** – to allow three (3) driveways and three (3) curb cuts on a single lot;
- (c) **Section 5 Dimensional Regulations Table of Standard Dimensional Regulations, Sections 5.2.4 and 5.2.5** – to allow setbacks of less than 10 feet for front and side yards;

2. **Comprehensive Permit Rules and Regulations**

- (a) **Section 3.7 Legal Documents** –to allow non-submission of condominium documents with Application;
- (b) **Section 3.13.6, Sections 3.13.6.1, 3.13.6.2, 3.13.6.3, 3.13.6.4 and 3.13.6.8 Plan and Profile Sheet** – to allow non-submission of Plan showing streets and ways with the application;
- (c) **Section 3.16 Development Schedule** – to allow non-submission of a Development Schedule with the application;
- (d) **Section 3.19 Market Study** – to allow non-submission of a Market Study with the application;
- (e) **Section 3.20 Developer Information** - to allow non-submission of Developer Information with the application.

3. **Waivers Not Listed** By granting the foregoing waivers from local bylaws and regulations, it is the intention of this Comprehensive Permit to permit construction of the Project as shown on the Plan. If, in reviewing the Applicant's building permit application(s), the Building Commissioner determines that any additional waiver from local bylaws or regulations is necessary to permit construction to proceed as shown on the Plan, the Building Commissioner shall proceed as follows: (a) any matter of a *de minimis* nature shall be deemed within the scope of the waivers granted by this Comprehensive Permit; and (b) any matter of a substantive nature having a potential adverse impact on public health, safety, welfare or the environment shall be reported back to the Board for expeditious disposition of the Applicant's request for a waiver therefrom.

VI. **CONDITIONS**

For the foregoing reasons the Board grants the application of Acton Community Housing Corporation for a comprehensive permit for the Project under Chapter 40B, subject to each and every one of the following conditions:

A. General Conditions

A1. Before the Applicant begins any construction on the buildings and units in this project, the Applicant shall submit to the Board a final comprehensive permit site plan, for technical review by the Board to ensure that it is consistent with and in conformity with this Decision, which upon such finding shall be approved and endorsed by the Board (the "Approved Plan"). When creating the Approved Plan, the Applicant shall make all of the changes to the Plan as recommended by:

- (a) Engineering Department's 9/25/2005 IDC Memo (Exhibit 4)
- (b) Planning Board's 9/25/2005 IDC Memo (Exhibit 8)
- (c) Health Department's 5/9/2006 IDC Memo (Exhibit 5)

A2. This Decision and the Approved Plan shall be recorded at the Middlesex South District Registry of Deeds. This Decision shall become effective upon recording. Proof of recording shall be forwarded to the Board prior to issuance of a building permit or the start of construction.

A3. The Applicant shall comply with all local rules and regulations of the Town of Acton and its boards and commissions unless expressly waived herein or as otherwise addressed in these conditions.

A.4. The Applicant shall pay all fees of the Town of Acton imposed generally in respect of construction projects and for the purposes of monitoring compliance of the Project's building construction and occupancy in accordance with this Comprehensive Permit.

A.5. The Applicant shall copy the Board and the Building Commissioner on all correspondence between the Applicant and any federal, state or Town official, board or commission that concerns the conditions set forth in this Decision.

A.6. The Applicant shall comply with the State Building Code and any local regulations or fees of the Building Commissioner. The Applicant shall pay all required fees for all such building permits including any fees charged for inspections and permits.

A.7. The Applicant shall obtain temporary easements or written permission from any abutting property owner if, during the course of construction, it becomes necessary to enter upon abutting land for construction or planting.

A.8. Each condition in this Decision shall run with the land and shall, in accordance with its terms, be applicable to and binding on the Applicant and the Applicant's successors and assigns for as long as the Project and the use of the land does not strictly and fully conform with the requirements of the Acton Zoning Bylaw; and

reference to these conditions shall be incorporated in the Master Deed and in each Unit Deed recorded for the Project and for any unit in the Project.

A.9. This Decision permits the construction, use and occupancy of 3 housing units on the Site. The construction and use of the Site shall be in conformity with the Plan, and there shall be no further subdivision of the Site, or the creation of additional housing units or any other structures or infrastructure except that which is showing the Plan, without further approval of the Board in the form of an amendment to this Decision.

B. Submission Requirements

B.1. Pre-construction Submissions: Before the Developer begins any construction of the buildings and units in the Project, the Developer shall have:

(a) delivered to the Board, from a public or private financing institution, or institutions, a written commitment to provide the financing necessary for the construction of the Project as approved by this Decision;

(b) delivered to the Board the organizational papers of the limited dividend organization which will construct the Project and a certified copy of any determination by the DHCD that the organization qualifies as a limited dividend organization within the meaning of the Act and what the limitation on dividend is;

(c) obtained, and filed with the Board a copy of any approvals from the Acton Board of Health which may be required under any statute, code, or rule and regulation affecting public health not otherwise preempted by Chapter 40B, to the extent not otherwise expressly covered by this Decision;

(d) delivered to the Board final architectural drawings for all buildings shown on the Plan, providing a scaled depiction of the front, rear and side elevations;

(e) delivered to the Board a copy of the recorded deed transferring title of the Site to the Applicant and from the Applicant to the Developer;

(f) delivered to the Board any and all Condominium Documents together with certification by Town Counsel of the Town of Acton that said Condominium Documents are consistent with and in conformity with this Decision

B.2. As Built Plans: Prior to the occupancy or use of the final unit constituting a part of the Project, the Applicant shall submit to the Board an "As Built Plan" showing all pavement, buildings, drainage structures and other infrastructure as they exist on the Site, above and below grade, including appropriate grades and elevations. The plans shall be signed by a registered land surveyor or civil engineer,

certifying that the Project as built conforms to and complies with the conditions of this Comprehensive Permit.

B.3. As Built Utilities Plan: An accurate as built utilities plan and profile, showing actual in-ground installation of all utilities, shall be submitted to the Department of Public Works after completion of construction.

C. Site Development Construction Conditions

C.1. The Applicant shall ensure safe and convenient vehicular access to the Site during the entire duration of the Project. Members of the Board shall be allowed access to the Site to observe and inspect the site and construction progress until such time as the Project has been completed.

C.2. The Applicant shall submit a “progress submittal,” including design drawings, with the Acton Building Commissioner when the project is approximately 50% complete. Progress submittals shall include any and all updated or revised design calculations supplementing the original design plans

C.3. The Applicant shall be responsible to ensure that nuisance conditions do not exist in and around the site during the construction operations. The Applicant shall at all times use all reasonable means to minimize inconvenience to residents in the general area.

C.4. Work Hours – With the exception of hauling earth to and from the site, the hours of operation for any construction activities on-site shall be between 7AM and 7PM, Monday through Friday, 8AM and 5PM on Saturdays, and no work shall be allowed on-site on Sundays or on Holidays as recognized by the Commonwealth of Massachusetts. All earth hauling to and from the site is limited to Monday – Friday 9AM – 4PM.

C.5. The Applicant shall implement dust control operations, in an approved manner, whenever necessary or whenever directed by the Building Commissioner or the Town Engineer, even though other work on the project may be suspended as a result thereof. Methods of controlling dust shall meet all air pollutant standards as set forth by federal and state regulatory agencies.

C.6. The Applicant shall implement measures to ensure that noise from project construction activities does not exceed acceptable levels, as set forth by federal and state regulatory agencies. The Applicant shall cease any excessively loud activities when directed by the Building Commissioner.

C.7. The Applicant shall implement necessary controls to ensure that vibration does not create a nuisance or hazard for property abutters.

C.8. The Applicant shall implement necessary traffic safety controls to ensure a safe and convenient vehicular access in and around the site. Any traffic problems that

occur as a result of site operations and construction shall be mitigated immediately at the expense of the Applicant. Additional traffic mitigation measures may be required as necessary, or as directed by the Building Commissioner.

C.9. The Applicant is responsible for the sweeping, removal of snow and sanding of internal roadways permitting access to residents and emergency vehicles during construction and until the Condo Association has been legally established.

C.10. Burial of any stumps or debris on site is expressly prohibited. Localized burial of stones and/or boulders is prohibited to prevent the creation of voids from soil settlement over time.

C.11. Upon the request of the Building Commissioner, soil material to be used as backfill for pipes, roads and/or structures (i.e., soil detention basins) shall be tested at the expense of the Applicant, by a firm selected by the Board. Testing of said backfill shall be performed in conformance with standards and frequencies established by the Building Commissioner.

C.12. Utilities, including but not necessarily limited to electric, cable and telephone shall be located underground.

C.13. No building areas shall be left in an open, unstabilized condition for longer than sixty (60) days. Temporary stabilization shall be accomplished by hay bales, hay coverings or matting. Final stabilization shall be accomplished by loaming and seeding exposed areas.

C.14. Construction vehicles shall be parked on site and off Central Street and Willow Street at all times.

C.15. A licensed blasting professional shall do all blasting on the site after proper pre-blast inspections have been conducted and all required permits have been obtained from the Acton Fire Department.

D. Legal Requirements

D.1 Any sale or transfer of rights or interest in all or any part of the Site shall include a condition that successors are bound to the terms and conditions of this Comprehensive Permit.

D.2 The Applicant and/or subsequent Owner(s) shall be bound by all conditions and requirements set forth in this Comprehensive Permit.

D.3 In setting the percentages of beneficial interest in the condominium common areas in the Condominium Master Deed, the Applicant shall ensure that the percentages assigned to the units reflect their fair market value, taking into account the housing restrictions that encumber the units.

D.4 The roadways, utilities, drainage systems, and all other infrastructure shown in the Plan shall remain private and the Town of Acton shall not have, now or ever, any legal responsibility for the operation or maintenance of the infrastructure, including but not limited to snow removal and trash collection.

E. Affordability Requirements

To the extent permitted, by the DHCD, the following conditions shall apply. Applicant shall support the Town in obtaining the DHCD's approval of the following conditions:

E.1 Affordable Units - To the extent permitted by the DHCD: a) the units designated 28 Willow Street and 212 Central Street shall be designated Affordable Units and shall be sold to households earning no more than 80% of the Area Median Income, adjusted for household size (3-person household for the 2-bedroom unit, and 4-person household for the 3-bedroom unit), as published by the Department of Housing and Urban Development for the Boston-Cambridge-Quincy Metropolitan Statistical Area; and b) one of the affordable units will be a Local Preference unit (as defined under Section E.4 below) and the second unit will be sold to an at-large household.

E.2 Restricted Unit – With respect to 214 Central Street, the Applicant shall either (a) sell the unit to the Acton Housing Authority if the unit is selected by that Authority pursuant to a separate RFP process] to use for its low-income family rental program or]; or (b) sell the unit to a 4 person household earning no more than 150% AMI at a price that is affordable to a household earning 130% of the AMI. In any event, the unit will be subject to a DHCD Universal Deed Rider that is adapted for the selected option and approved by Town Counsel. (See Exhibit 13, Section 1.)

E.3 Sale Prices - The maximum sale prices for the Affordable Units shall be reviewed and approved by the DHCD at the time of lottery for the selection of buyers of the Affordable Units. Subject to the approval of DHCD the sale price for the Affordable Units shall be set to be affordable to a three person household for the 2-bedroom unit or a four person household for the 3-bedroom unit at 70% of the Area Median Income published by the Department of Housing and Urban Development for the Boston-Cambridge-Quincy Metropolitan Statistical Area. Any modification or deviation from the designation of units as originally proposed and reviewed by the DHCD shall be subject to approval by the DHCD.

E.4 Selection of Buyers for Affordable Units - The Developer shall obtain the DHCD approval of a buyer selection plan for the sale of the Affordable Units prior to putting the Affordable Units on the market, and the Applicant's approval of a buyer selection plan for the sale of 214 Central Street in the event that the unit is not sold to the Acton Housing Authority pursuant to the above-referenced RFP process. Buyers shall be selected through a fair lottery process (the "Lottery"). To the maximum extent permitted by law and the DHCD, first preference for the purchase of one of the two Affordable

Units shall be given to households that meet one or more of the following "Acton Connection" preference criteria:

(a) currently a legal resident of the Town of Acton. For purposes of the Lottery, a person shall be deemed a resident if that person has been registered as an Acton resident with the Acton Town Clerk pursuant to G.L. c. 51, § 4 and would be considered a resident under the United States Census Bureau's guidelines. ("Usual residence" has been defined as the place where the person lives and sleeps most of the time. This place is not necessarily the same as the person's voting residence or legal residence. Also, non-citizens who are living in the United States are included, regardless of their immigration status.)

(b) a son or daughter of an Acton resident

(c) an employee of the Town of Acton, the Acton Water District, the Acton Public Schools, the Acton-Boxborough Regional School District

(d) currently or privately employed within the Town of Acton

The selection of purchasers for the Affordable Units and 214 Central Street, as applicable, including the administration of the Lottery, shall be administered by a consultant retained and funded by the Applicant. The Lottery shall be implemented pursuant to a Lottery Plan developed by the lottery consultant and approved by the DHCD. The Acton Community Housing Corporation, if permitted by the DHCD, shall oversee the lottery. The Developer shall fund the expenses of the Lottery, and deposit \$500 in an account established by the Acton Community Housing Corporation to cover its expenses in overseeing the lottery, if permitted by DHCD.

Selected purchasers shall complete a first-time homebuyer course before the closing of the purchase of an affordable unit. The Applicant shall request that the DHCD shall make available a list of such courses for purchasers to attend.

Income eligibility shall be governed by the rules and regulations of the Local Initiative Program, or in default, the rules and standards employed by the Department of Housing and Urban Development in the selection of income-eligible tenants for publicly subsidized housing.

If permitted by the DHCD, disputes concerning income qualification and Acton Connection qualification shall be resolved in the first instance by the Town through the Board of Selectmen or its designee, Acton Community Housing Corporation. A party aggrieved by qualification-related decision of the Acton Community Housing Corporation may appeal the decision to the Board for a final determination.

The provisions of this section are intended to complement and not to override or supersede any rules, regulations, or requirements of the Department of Housing and Community Development, the Massachusetts Commission Against Discrimination, the

Local Initiative Program, or any authority with jurisdiction and like purpose, to provide low and/or moderate income housing.

E.5 Perpetual Affordability Restriction - Prior to the issuance of any building permits, a Regulatory Agreement, in a form acceptable to the DHCD shall be executed and recorded. The Regulatory Agreement shall provide, among other things, that (a) two (2) of the units in the Project will be sold and resold subject to a Deed Rider, in a form acceptable to the DHCD, and (b) the Project Owner's profit shall be limited to 20% of the total development cost of the Project as defined by the Regulatory Agreement and applicable regulations. The Deed Rider shall be attached to and recorded with the Deed for each and every Affordable Unit in the Project at the time of each sale and resale, and the Deed Rider shall restrict each such Affordable Unit pursuant to this Decision in perpetuity in accordance with the requirements of M. G. L. c. 184, §§ 31-33. After obtaining the DHCD's final approval of the Regulatory Agreement and Deed Rider, the Applicant shall use its best efforts to obtain any necessary governmental approvals for such a deed restriction to last in perpetuity, including without limitation the approval of the DHCD, if required pursuant to M. G. L. c. 184, s 32 or other law. The Applicant shall submit to the Board written evidence of the Applicant's efforts to secure approval of the perpetual restriction and all responses thereto. The absence of a response shall not be deemed a denial of the request to approve the perpetual restriction. In the event that 214 Central Street is not sold to the Acton Housing Authority pursuant to a separate RFP process, that unit shall also be included within the Regulatory Agreement and treated in the same manner as the Affordable Units, except that 214 Central Street shall be sold to a four-person household earning no more than 150% AMI at a price that is affordable to a household earning 130% of the AMI.

In any event, as this Decision grants permission to build the Project under the comprehensive permit statute, G. L. c. 40B, §§20 -23 (the "Act"), and as the Applicant has obtained the benefits of a comprehensive permit, the Project shall remain subject to the restrictions imposed by the Act so long as the Project is not in compliance with the Town of Acton's zoning requirements which otherwise would be applicable to the Site and the Project but for the comprehensive permit's override of local bylaws to promote affordable housing. Accordingly, this Decision and the Deed Rider shall restrict each such Affordable Unit so long as the Project is not in compliance with the Town of Acton's zoning bylaw, so that those units continue to serve the public interest for which the Project was authorized. It is the express intention of this Decision that the period of affordability shall be the longest period allowed by law.

In the event that the Applicant shall submit to the Board written evidence of the Applicant's efforts to secure governmental approval of the perpetual restriction, the written denial thereof, and the grounds for denial; the Applicant shall grant to the Town of Acton or its designee subject to the approval of the DHCD in the Deed Rider a right of first refusal, in a form mutually acceptable to counsel for the Applicant and to Town Counsel, covering each Affordable Unit in the Project which shall be triggered upon the expiration of the affordability period.

E.6 Profit Cap - To conform to the intent of the Act that profits from the Project be reasonable and limited, the Developer shall be limited to an overall profit cap of twenty percent (20%) of total development costs of the Project, as accepted by the DHCD (the "Profit Cap"). The Developer shall cause a certified public accountant ("CPA") to review the financial records of the Project to determine whether the Developer has conformed to the Profit Cap requirements of this Comprehensive Permit Decision. The CPA shall submit to the Board and the DHCD a CPA certification that either the Developer has conformed to the Profit Cap, or certifying the actual profit from the development. If the Developer has exceeded the 20% Profit Cap as determined by the DHCD, if permitted by the DHCD, the Developer shall donate the excess profit above the Profit Cap to the Town of Acton to be used in the discretion of the Board of Selectmen for the express purpose of promoting, encouraging, creating, improving or subsidizing the construction or rehabilitation of affordable housing in the Town of Acton. The Developer shall deposit \$4,500. in an escrow account set up by the Town pursuant to G.L. c. 44, §53G to cover the Town's expenses in the monitoring compliance with the Profit Cap. Any funds not expended after the completion of the Town's determination of compliance with the Profit Cap shall be returned to the Developer.

In determining whether the Developer has conformed to the Profit Cap requirements of this Comprehensive Permit Decision, the CPA shall be required to certify that (a) the total profit to the Developer does not exceed twenty percent (20%) of total development costs of the Project, exclusive of development fees; (b) the Developer has not made unreasonable or excessive payments (i.e. payments in excess of reasonable industry standards applicable to an arm's length transaction) to the Developer or to its parents, subsidiaries, affiliates, successors, and assigns, or to their respective partners, limited partners, shareholders, managers, or other owners, or to the relatives of the same in connection with work performed on the Project in order to artificially inflate the costs of development of the Project; (c) there have been no commissions charged on the affordable units which are required to be sold pursuant to a lottery selection process as provided by this Comprehensive Permit; and (d) the CPA has been provided access by the Developer to any reasonable financial information necessary to make these determinations and to verify whether the income and expenses of the Project, including without limitation land acquisition costs, construction costs, landscaping costs, and other expenses, represent fair market value for such items, with particular attention to those arrangements between parties with overlapping ownership to owners of the Developer.

To the extent permitted by the DHCD, all costs of enforcement of this Profit Cap condition, including legal fees incurred by the Board and/or the Town of Acton, shall be borne by the Developer.

E.7 Regulatory Agreement - Prior to applying for a building permit for the Project, the Applicant shall submit to the Board a copy of a fully executed Regulatory Agreement between the Applicant, the Town and the DHCD, which will be recorded with the Master Deed, prior to the conveyance of the first unit, governing the protection and administration of the Affordable Units covered by this Decision The

Town shall have the right, concurrent with DHCD, to enforce the terms and conditions of the Regulatory Agreement. The Applicant shall support the Town's efforts to obtain DHCD approval of the Regulatory Agreement in substantially the same form as was approved by DHCD for the Davis Place, LLC Local Initiative Program project earlier this year.

E.8 DHCD and Financial Information - The Applicant shall forward to Town copies of all correspondence, documents, and information by and between the Applicant and the DHCD. Further, without limiting the foregoing, in addition to the Applicant's obligations to the DHCD, if the Town is not the monitoring agent with respect to determining the Project's profit: (a) upon issuance of a final certificate of occupancy for all of the Units, the Developer shall deliver to the Town an itemized statement of the Project's total development costs and gross income certified by a certified public accountant and every ninety (90) days thereafter until the last unit is sold; and (b) the Developer shall provide any back-up and supporting documentation, including, but not limited to, cancelled checks, invoices, receipts, and financial statements, reasonably requested by the Town for all Project costs and income sources.

F. Surety & Covenants

F.1 As security for the completion of the infrastructure related to the Project as shown on the Approved Plan, including, but not limited to, the driveways, sidewalks, parking areas, common areas, recreational areas, drainage facilities, utilities, landscaping, and [any other specific infrastructure shown on the plan] (the "Infrastructure"), the release of occupancy permits for all housing units and the sale of all housing units in the development shall be subject to the following restriction:

- (a) No occupancy permit for a unit in any building shall be issued, and no sale of any unit shall be permitted, until: (1) the base and binder course for the driveway and parking areas shown on the Plan has been installed; (2) all Infrastructure described herein and as shown on the Plan has been constructed or installed so as to adequately serve said building, provided however, that the final coat of pavement for the driveway and parking areas need not be installed in order to obtain occupancy permits for the first building constructed; and (3) all conditions of this Comprehensive Permit that require action or resolution by the Applicant prior to the issuance of occupancy permits have been completed to the satisfaction of the Building Commissioner. The roadway, common parking areas, individual driveways and all remaining Infrastructure must be fully completed and installed prior to the issuance of the occupancy permit for the 2nd building constructed.

G. Drainage Conditions

G.1 Stormwater shall be managed in accordance with the Massachusetts Stormwater Policy Manual dated March, 1997 as prepared by the Massachusetts Department of Environmental Protection and Massachusetts Office of Coastal Zone Management.

G.2 All stormwater drainage basins shall be located as to facilitate the maintenance and operation of the basins or drainage utility.

G.3 The Applicant shall maintain and repair the drainage structures and stormwater management system on the Site located outside the proposed roadway layout as shown on the Plans until such time as the Applicant either (1) sells the Site to the Developer or a new Applicant subject to these responsibilities or (2) assigns or otherwise transfers these responsibilities to the Condo Association. The stormwater management system includes, but is not necessarily limited to detention basins, retention basins, sediment forbays, and water quality swales. A plan for the maintenance of the stormwater management system shall be provided for in the Condo Association bylaws.

H. Parking

H.1 The Project shall provide for on-site parking as shown on the Plan.

H.2 No on-site parking shall be sold to, rented to, licensed to or otherwise conveyed to persons who are not occupants of premises located on the project Site.

I. Sidewalks

The Applicant shall construct a sidewalk as shown on the Plan (Exhibit 16). The Applicant shall also contribute \$5,000.00 towards the Willow Street Sidewalk Design and Construction Fund at such time as this Decision is filed with the Town Clerk and the appeal period has expired.

J. Outdoor Lighting

All outdoor lighting shall be installed in accordance with the requirements of the Acton Zoning Bylaw.

K. Board of Health Conditions

The Applicant shall comply with the Health Department's 5/9/2006 IDC Memo (Exhibit 5).

L. Landscaping Conditions

The Applicant shall comply with the Municipal Properties Department's 9/8/2006 IDC Memo (Exhibit 3).

M. Material Changes

If, between the date this Decision is filed in the office of the Acton Town Clerk and the completion of the Project, the Applicant desires to change in a material way and/or to a significant degree the proposed Project as reflected in and approved by this Decision, such changes shall be governed by 760 CMR 31.03(3). In no case shall the Applicant be allowed to implement a Project change that increases the number of units, decreases the number of affordable rate units, or increases the number of buildings on the Site, without submitting a new application and undergoing a new public hearing and decision process.

N. Expiration Date

If construction authorized by a comprehensive permit has not begun within three years of the date on which the permit becomes final, the permit shall lapse. The permit shall become final on the date that the written decision is filed in the office of the town clerk if no appeal is filed. Otherwise, it shall become final on the date the last appeal is decided or otherwise disposed of. The Board may grant an extension to the three year lapse date for good cause shown, which shall include, for example, delay (notwithstanding the Applicant's diligent efforts) in the issuance of a governmental permit or approval or delay occasioned by a third party appeal of a governmental permit or approval required for the Project.

O. Notice to Abutters

At least seven days prior to the start of construction, the Applicant shall provide written notice to the Board and to the residential abutters of the Project of the anticipated construction start date and the anticipated construction schedule.

P. Transfer of Comprehensive Permit


The Applicant shall request a transfer of the comprehensive permit from the Board upon awarding the contract to construct the Project to successful bidder (the "Developer") under the RFP contemplated under Section II.A above. The transfer, if approved, may be deemed an "insubstantial change" to the comprehensive permit, as set forth under 760 CMR 31.08(5). No transfer shall be approved unless the Developer qualifies as a "limited dividend organization" under Chapter 40B, and any necessary approvals for the transfer from DHCD have been obtained by the Applicant and/or the Developer.


XI. CONCLUSION


The Application for a comprehensive permit for the Project is granted for the reasons stated above subject to the conditions provided herein.

This concludes Decision 06-08 of the Acton Zoning Board of Appeals.

ACTON ZONING BOARD OF APPEALS

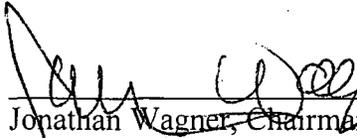
Jonathan Wagner, Chairman

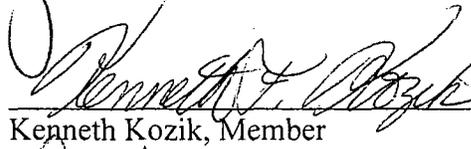
Kenneth Kozik, Member

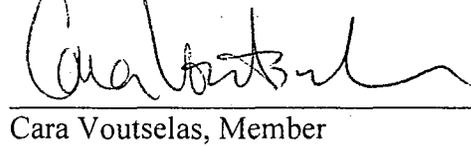
Cara Voutselas, Member

DATED: December 4, 2006



EVA K. TAYLOR
TOWN CLERK

TOWN OF ACTON
472 MAIN STREET
ACTON, MASSACHUSETTS, 01720
TELEPHONE (978) 264-9615
FAX (978) 264-9630
clerk@acton-ma.gov

January 16, 2007

TO WHOM IT MAY CONCERN:

This is to certify that the attached Board of Appeals Decision (#06-08) on an application by Acton Community Housing Corporation for a Comprehensive Permit for 214 Central Street and 28 Willow Street, was filed with the Town Clerk's Office on December 5, 2006.

This is to certify that the 20 day appeal period on this decision has passed and there have been no appeals made to this office.


Eva K. Taylor
Town Clerk

ADDENDUM TO DECISION

TOWN OF ACTON, MASSACHUSETTS ZONING BOARD OF APPEALS ADDENDUM TO DECISION UPON APPLICATION OF ACTON COMMUNITY HOUSING CORPORATION FOR A COMPREHENSIVE PERMIT

WHEREAS, the Acton Zoning Board of Appeals (the "ZBA") issued a Comprehensive Permit dated December 4, 2006, filed with the Acton Town Clerk on December 5, 2006 (the "Comprehensive Permit"), to the Acton Community Housing Corporation, a nonprofit corporation established pursuant to Chapter 143 of the Acts of 1996 ("ACHC"), for a residential development project under G.L. c. 40B on the property located at 28 Willow Street and 214 Central Street, shown as Lot 4 on an Approval Not Required Plan dated March 1, 2006, endorsed by the Acton Planning Board on March 22, 2006, and recorded with the Middlesex South Registry of Deeds ("MSRD") as Plan No. 438 of 2006 (the "Property");

WHEREAS, the Comprehensive Permit will be recorded with the MSRD no later than the Effective Date as defined below;

WHEREAS, ACHC issued a Request for Proposals for the disposition of the Property, and ACHC selected MCO & Associates, Inc. ("MCO"), a Massachusetts corporation, as the successful bidder;

WHEREAS, MCO submitted a request to the ZBA dated June 8, 2007 for a transfer of the Comprehensive Permit to Willow Central LLC ("Willow"), a limited dividend entity that will be established by MCO to hold the title to the Property;

WHEREAS, as provided in 760 CMR 31.03(3), the ZBA must determine whether the transfer that has been requested is substantial or insubstantial within twenty (20) days of June 8, 2007 (the "Response Deadline"), and the change will be deemed to be constructively approved if the ZBA does not send notification to the applicant during the 20-day period;

WHEREAS, ACHC and Willow will be entering into a mutually acceptable Disposition Agreement for the conveyance of the property from ACHC to Willow; and

WHEREAS, the ZBA is willing to approve the transfer of the Comprehensive Permit on the condition that a Disposition Agreement is duly executed, the closing of the transfer to Willow is completed and the deed is recorded.

NOW THEREFORE, the ZBA hereby approves the transfer of the Comprehensive Permit from ACHC to Willow subject to the following conditions:

- This Addendum shall be effective upon the closing of the transfer of the Property to Willow and the recording of the applicable deed (the "Effective Date"). This Addendum shall not be filed with the Town Clerk before that time.

ADDENDUM TO DECISION


Page 2 of 4

- On and after the Effective Date, Willow and its successors and assigns shall be bound by and shall fully conform to the terms and conditions of the Comprehensive Permit.
- This Addendum shall, promptly on or after the Effective Date, be recorded by Willow at the MSRD and referenced in the owner's chain of title for the Property. Official proof of recording shall be forwarded to the Building Commissioner prior to issuance of a building permit or the start of construction.
- In the event that on or before December 31, 2007 or such further time as the ZBA may agree a Disposition Agreement has not been executed and the closing of the transfer of the property to Willow and the recording of the deed have not been completed, this Addendum shall be null and void and shall have no force and effect.

This Addendum affects the property referenced in Land Court Case Nos. 112320 T.L. and 112319 T.L. (judgments dated May 4, 1998), whereby the Property was taken by the Town of Acton for nonpayment of taxes.

ACTON BOARD OF APPEALS



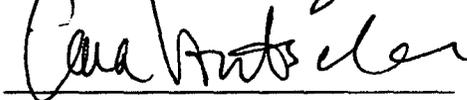


ACCEPTED AND AGREED

MCO & ASSOCIATES, INC.


By: MARK C. O'HAGAN
Its: PRESIDENT
Hereunto duly authorized

COMMONWEALTH OF MASSACHUSETTS)
)
COUNTY OF MIDDLESEX)

On this 28th day of June, 2007, before me, the undersigned notary public, personally appeared Mark O'Hagan, President of MCO & Associates, Inc., proved to me through satisfactory evidence of identification, which was known to me, to be the person whose names is signed on the preceding or attached document and acknowledged to me that he/she signed it voluntarily for its stated purpose as President of MCO & Associates, Inc.

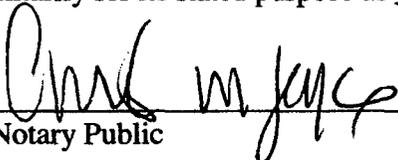

Notary Public

WILLOW CENTRAL LLC


MARK C. O'HAGAN, its Manager
Hereunto duly authorized

COMMONWEALTH OF MASSACHUSETTS)
)
COUNTY OF MIDDLESEX)

On this 28th day of June, 2007, before me, the undersigned notary public, personally appeared Mark O'Hagan Manager of Willow Central LLC, proved to me through satisfactory evidence of identification, which was known to me, to be the person whose names is signed on the preceding or attached document and acknowledged to me that he/she signed it voluntarily for its stated purpose as Manager of Willow Central LLC.

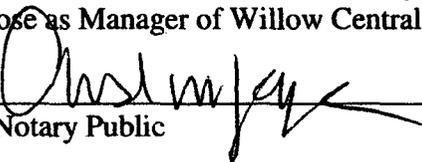

Notary Public

COMPREHENSIVE PERMIT PLAN FOR 28 WILLOW STREET & 212 - 214 CENTRAL STREET ACTON, MASSACHUSETTS



LOCUS PLAN

SCALE: 1"=1200'

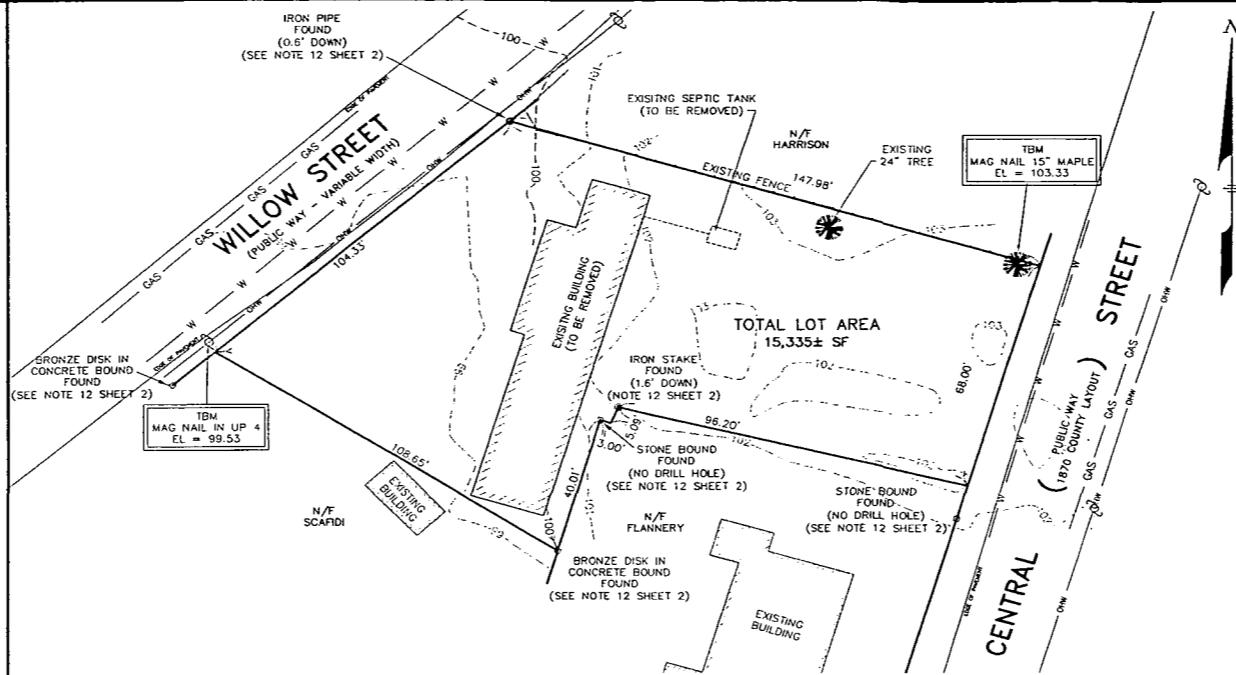

NATURAL FEATURES AND EXISTING CONDITIONS PLAN

SCALE: 1"=20'

INDEX:

- SHEET 1 OF 4 - TITLE SHEET, EXISTING CONDITIONS PLAN AND LAYOUT PLAN
- SHEET 2 OF 4 - SITE DEVELOPMENT/EROSION AND SEDIMENTATION CONTROL PLAN
- SHEET 3 OF 4 - PRELIMINARY UTILITIES PLAN
- SHEET 4 OF 4 - RECORD PLAN

RECORD OWNER:

TOWN OF ACTON
472 MAIN STREET
ACTON, MA 01720

APPLICANT:

ACTON COMMUNITY HOUSING CORPORATION (A.C.H.C.)
ACTON TOWN HALL, ROOM 126
472 MAIN STREET
ACTON, MA 01720

ZONING DISTRICT:


VR (VILLAGE RESIDENTIAL)
GROUNDWATER PROTECTION DISTRICT ZONE 3

ENGINEER/SURVEYOR:

STAMSKI AND McNARY, INC.
80 HARRIS STREET
ACTON, MASSACHUSETTS 01720
(978) 263-8585

REFERENCE:

MSDRD DEED BOOK 28812, PAGES 600, 601
MSDRD PLAN NO. 438 OF 2006
ASSESSORS MAP F-2B
PARCEL 64 (28 WILLOW STREET)
PARCEL 65 (214 CENTRAL STREET)

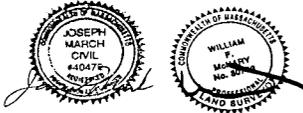


APPROVED BY:
TOWN OF ACTON
ZONING BOARD OF APPEALS

Caralyn...
...

REVISION #	DESCRIPTION	DATE
1	TOWN COMMENTS	8-15-06
2	TOWN COMMENTS	10-10-06

12-4-06
DATE

DATE: JUNE 2, 2006

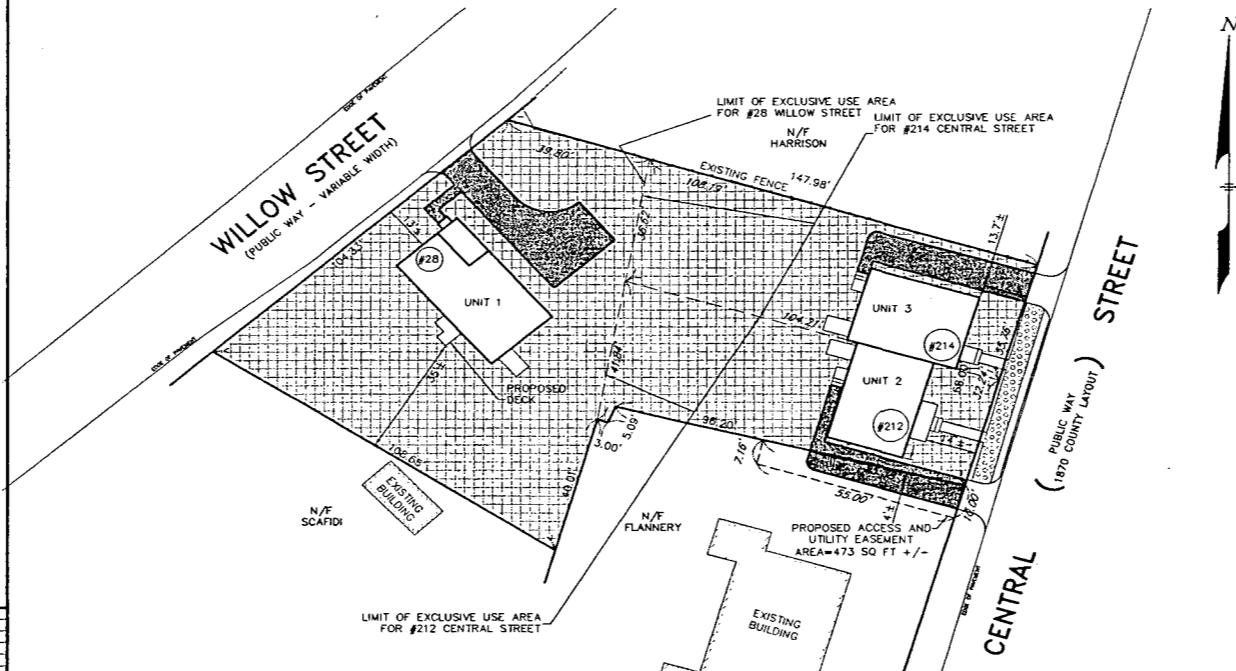

LAYOUT PLAN

SCALE: 1"=20'

I, CLERK OF THE TOWN OF ACTON, MASSACHUSETTS HEREBY CERTIFY THE NOTICE OF APPROVAL OF THIS PLAN BY THE ACTON BOARD OF APPEALS HAS BEEN RECEIVED AND RECORDED AT THIS OFFICE AND NO APPEAL WAS RECEIVED DURING THE TWENTY DAYS FOLLOWING RECEIPT AND RECORDING OF SAID NOTICE.

1-4-07
DATE
...
TOWN CLERK

LEGEND:

- PROPOSED SIDEWALK
- OPEN SPACE (O.S.)
- STREET NUMBER

GENERAL NOTES




1. THIS PLAN HAS BEEN COMPILED IN PART FROM A PLAN ENTITLED "PROPOSED SEWAGE DISPOSAL PLAN, 28 WILLOW STREET & 214 CENTRAL STREET, DATED REVISED MAY 10, 2006" AND ON FILE AT THE TOWN OF ACTON ENGINEERING DEPARTMENT.
2. ALL UNDERGROUND UTILITIES SHOWN HERE WERE COMPILED ACCORDING TO AVAILABLE RECORD PLANS FROM VARIOUS UTILITY COMPANIES AND PUBLIC AGENCIES AND ARE APPROXIMATE ONLY. ACTUAL LOCATIONS MUST BE DETERMINED IN THE FIELD BEFORE EXCAVATING, BLASTING, INSTALLING, BACKFILLING, GRADING, PAVEMENT RESTORATION OR REPAIRING. ALL UTILITY COMPANIES, PUBLIC AND PRIVATE, MUST BE CONTACTED INCLUDING THOSE IN CONTROL OF UTILITIES NOT SHOWN ON THIS PLAN. SEE CHAPTER 370, ACTS OF 1953 MASS. WE ASSUME NO RESPONSIBILITY FOR DAMAGE INCURRED AS A RESULT OF UTILITIES OMITTED OR INACCURATELY SHOWN. BEFORE PLANNING FUTURE CONNECTIONS, THE APPROPRIATE PUBLIC UTILITY ENGINEERING DEPARTMENT MUST BE CONSULTED. DIG-SAFE TELE. NO. (888) 344-7233.
3. ALL LIMITS OF WORK SHALL BE LOCATED IN THE FIELD PRIOR TO CONSTRUCTION.
4. ALL WATER SERVICES SHALL BE INSTALLED IN ACCORDANCE WITH THE ACTON WATER SUPPLY DISTRICT REQUIREMENTS.
5. ALL STUMPS AND OTHER CONSTRUCTION DEBRIS SHALL BE PROPERLY REMOVED FROM THE SITE.
6. ANY FILL MATERIAL USED SHALL BE FREE OF HAZARDOUS MATERIALS OR WASTE.
7. TRANSPORTATION OF FILL, EARTH, OR CONSTRUCTION DEBRIS TO OR FROM THE SITE SHALL BE RESTRICTED TO DAYTIME HOURS (9 AM TO 4 PM) MONDAY THROUGH FRIDAY.
8. SEE SEWAGE DISPOSAL PLAN BY TOWN OF ACTON ENGINEERING DEPARTMENT ON FILE AT THE BOARD OF HEALTH FOR SOIL ABSORPTION SYSTEM AND COMPONENT INSTALLATION.
9. FINAL BUILDING FOOTPRINT SUBJECT TO BUILDING INSPECTOR REVIEW.
10. CONSTRUCTION VEHICLES SHALL BE PROHIBITED FROM PARKING ON OR ALONG WILLOW OR CENTRAL STREET.
11. A FOUNDATION DRAIN SYSTEM EMPLOYING SUMP PUMPS IS RECOMMENDED.
12. EXISTING SURVEY MONUMENTS SHALL BE MARKED IN THE FIELD PRIOR TO CONSTRUCTION. IF EXISTING SURVEY MONUMENTS ARE DAMAGED OR DESTROYED DURING CONSTRUCTION, THE APPLICANT SHALL BE REQUIRED TO HIRE A REGISTERED LAND SURVEYOR TO RESET THE MONUMENTS AND CERTIFY THE NEW LOCATIONS.
13. THE CONTRACTOR IS REQUIRED TO APPLY FOR A PERMIT TO WORK WITHIN A PUBLIC WAY.

EROSION AND SEDIMENTATION CONTROL NOTES

1. SEDIMENT AND EROSION CONTROL MEASURES SHALL BE IMPLEMENTED PRIOR TO ANY CONSTRUCTION ON THE SITE.
2. ALL SOIL STOCKPILES SHALL HAVE EROSION CONTROL MEASURES AROUND THEIR EDGES AT ALL TIMES.
3. UNLESS OTHERWISE INDICATED, ALL DISTURBED AREAS SHALL RECEIVE 6" OF LOAM AND BE SEED TO PREVENT EROSION.
4. THE CONTRACTOR IS RESPONSIBLE TO CLEAN UP ANY SEDIMENT OR DEBRIS WHICH ERODES FROM THE SITE ONTO PUBLIC ROADS AND PRIVATE PROPERTY AND TO REMOVE SEDIMENT OR DEBRIS THAT ENTERS ANY EXISTING DRAINAGE SYSTEM INCLUDING CATCH BASIN SUMPS, PIPE LINES, MANHOLES, AND DITCHES.
5. THE CONTRACTOR SHALL FOLLOW STANDARD PRACTICE AND LOAM AND SEED ALL DISTURBED AREAS FOLLOWING CONSTRUCTION.
6. OPERATOR PERSONNEL MUST INSPECT THE CONSTRUCTION SITE AT LEAST EVERY 7 DAYS AND WITHIN 24 HOURS OF A RAINFALL OF 0.5 INCHES OR MORE. DISTURBED AREAS THAT HAVE BEEN STABILIZED MUST BE INSPECTED AT LEAST ONCE PER MONTH.

DRAINAGE SYSTEM OPERATION AND MAINTENANCE PLAN

1. BMP OWNER:
DURING CONSTRUCTION: SITE CONTRACTOR
AFTER CONSTRUCTION: OWNERS OF 28 WILLOW AND 212 CENTRAL STREET
2. PARTIES RESPONSIBLE FOR OPERATION AND MAINTENANCE: SAME AS ABOVE
3. SCHEDULE FOR OPERATION AND MAINTENANCE:
ROOF DRAIN DRYWELL
THE DRYWELL SHALL BE INSPECTED AFTER EVERY MAJOR STORM FOR THE FIRST FEW MONTHS TO ENSURE PROPER STABILIZATION AND FUNCTION AND INSPECT ANNUALLY THEREAFTER. THE INSPECTION SHALL CONSIST OF REMOVING THE INSPECTION PORT CAP AND OBSERVING THE WATER LEVEL. THE DRYWELL SHOULD BE DRY 72 HOURS AFTER A MAJOR STORM. IF WATER REMAINS IN THE DRYWELL FOR MORE THAN 72 HOURS THE DRYWELL MAY BE CLOGGED AND NEED TO BE REPLACED.
INFILTRATION TRENCH
THE INFILTRATION TRENCH SHALL BE INSPECTED ANNUALLY. THE FILTER FABRIC SHALL BE CHECKED FOR EXCESSIVE SEDIMENT BUILD UP. IF APPRECIABLE AMOUNTS OF SEDIMENT ARE OBSERVED THEN THE PEASTONE SHALL BE MOVED ASIDE AND THE FILTER FABRIC REPLACED. THE PEASTONE SHALL THEN BE WASHED AND PLACED OVER THE NEW FILTER FABRIC IN A 3 INCH LAYER AS SHOWN ON THE DETAIL.

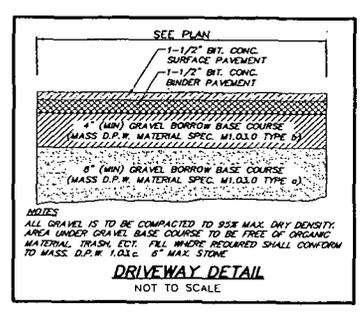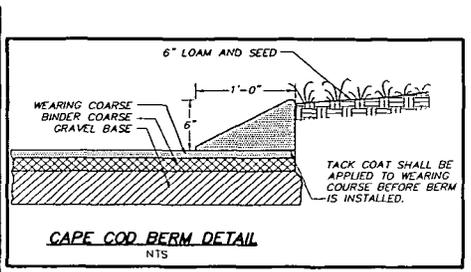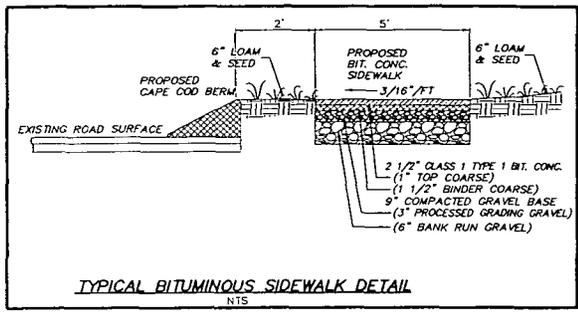




LEGEND:

PROPOSED

- TC=104.0' TOP OF CONCRETE
- BF=96.2± BASEMENT FLOOR
- 102.8 ± SPOTGRADE
- CONTOUR
- UW — UNDERGROUND WRES (ELECTRIC, CABLE, TELEPHONE)
- OW — OVERHEAD WRES (ELECTRIC, CABLE, TELEPHONE)
- W — WATER SERVICE
- RD — ROOF DRAIN
- G — GAS SERVICE
- — ROOF AREA TO DRAIN TO DRYWELL

EXISTING

- N/F NOW OR FORMERLY
- G CONTOUR (INTERMEDIATE)
- 220 — CONTOUR (INDEX)
- — OVERHEAD WRES
- — UTILITY POLE

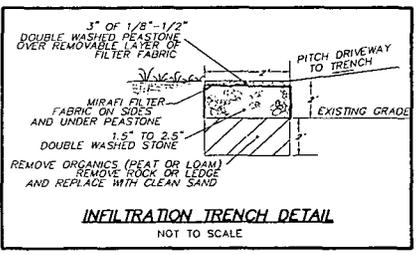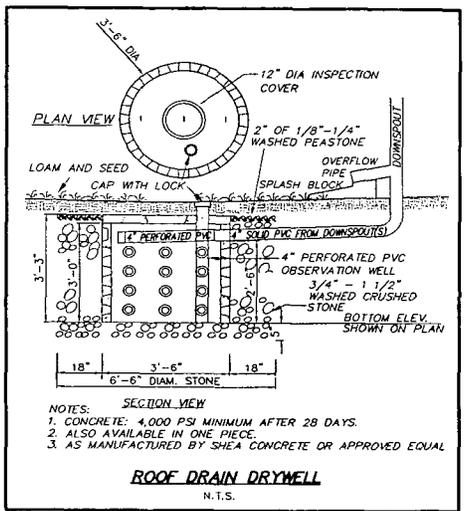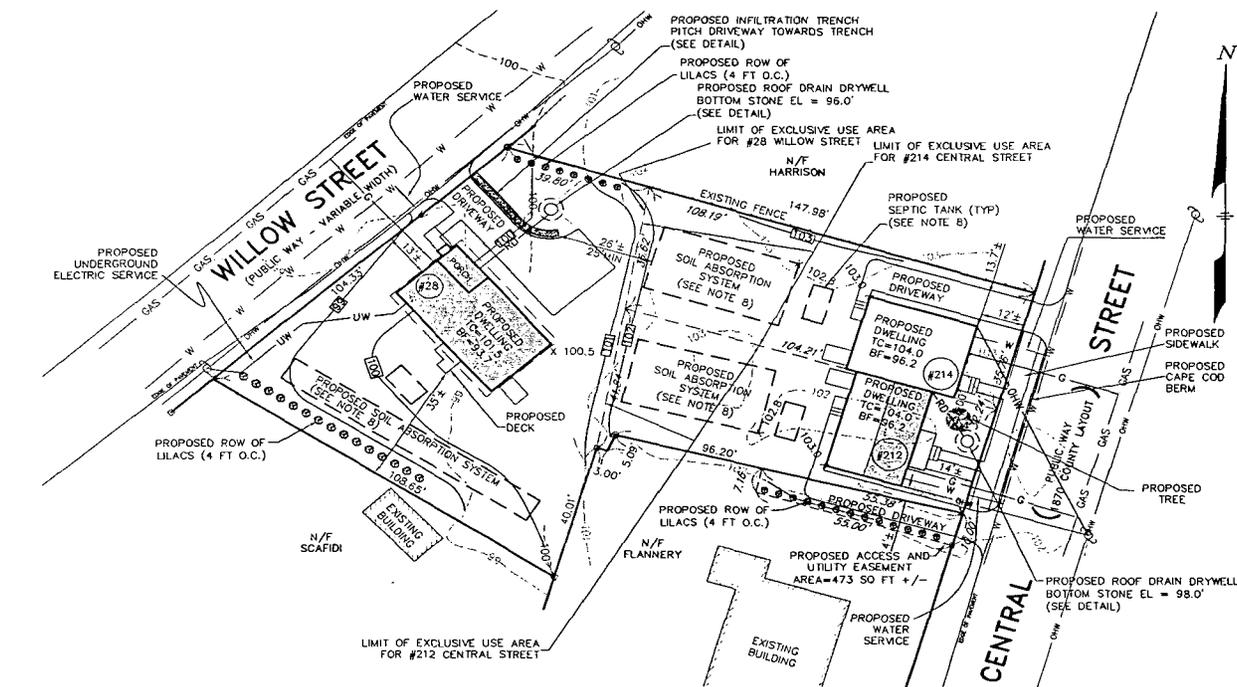

I, CLERK OF THE TOWN OF ACTON, MASSACHUSETTS HEREBY CERTIFY THE NOTICE OF APPROVAL OF THIS PLAN BY THE ACTON BOARD OF APPEALS HAS BEEN RECEIVED AND RECORDED AT THIS OFFICE AND NO APPEAL WAS RECEIVED DURING THE TWENTY DAYS FOLLOWING RECEIPT AND RECORDING OF SAID NOTICE.

APPROVED BY:
TOWN OF ACTON
ZONING BOARD OF APPEALS

DATE: 1-4-07
TOWN CLERK: [Signature]

DATE: 12-4-06

REVISION #	DESCRIPTION	DATE
1	TOWN COMMENTS	5-15-06
2	TOWN COMMENTS	10-10-06


COMPREHENSIVE PERMIT PLAN
28 WILLOW STREET AND 212 CENTRAL STREET
ACTON, MASSACHUSETTS

SITE DEVELOPMENT PLAN
EROSION AND SEDIMENTATION CONTROL PLAN
CONSTRUCTION DETAILS PLAN
FOR: ACTON COMMUNITY HOUSING CORPORATION
SCALE: 1"=20' JUNE 2, 2006

STAMSKI AND McNARY, INC.
80 HARRIS STREET ACTON, MASSACHUSETTS
(978) 263-8585
ENGINEERING - PLANNING - SURVEYING

0 10 20 40 60 80 FT

(3905 COMP PERMIT.DWG) SHEET 2 OF 4 SM-3905

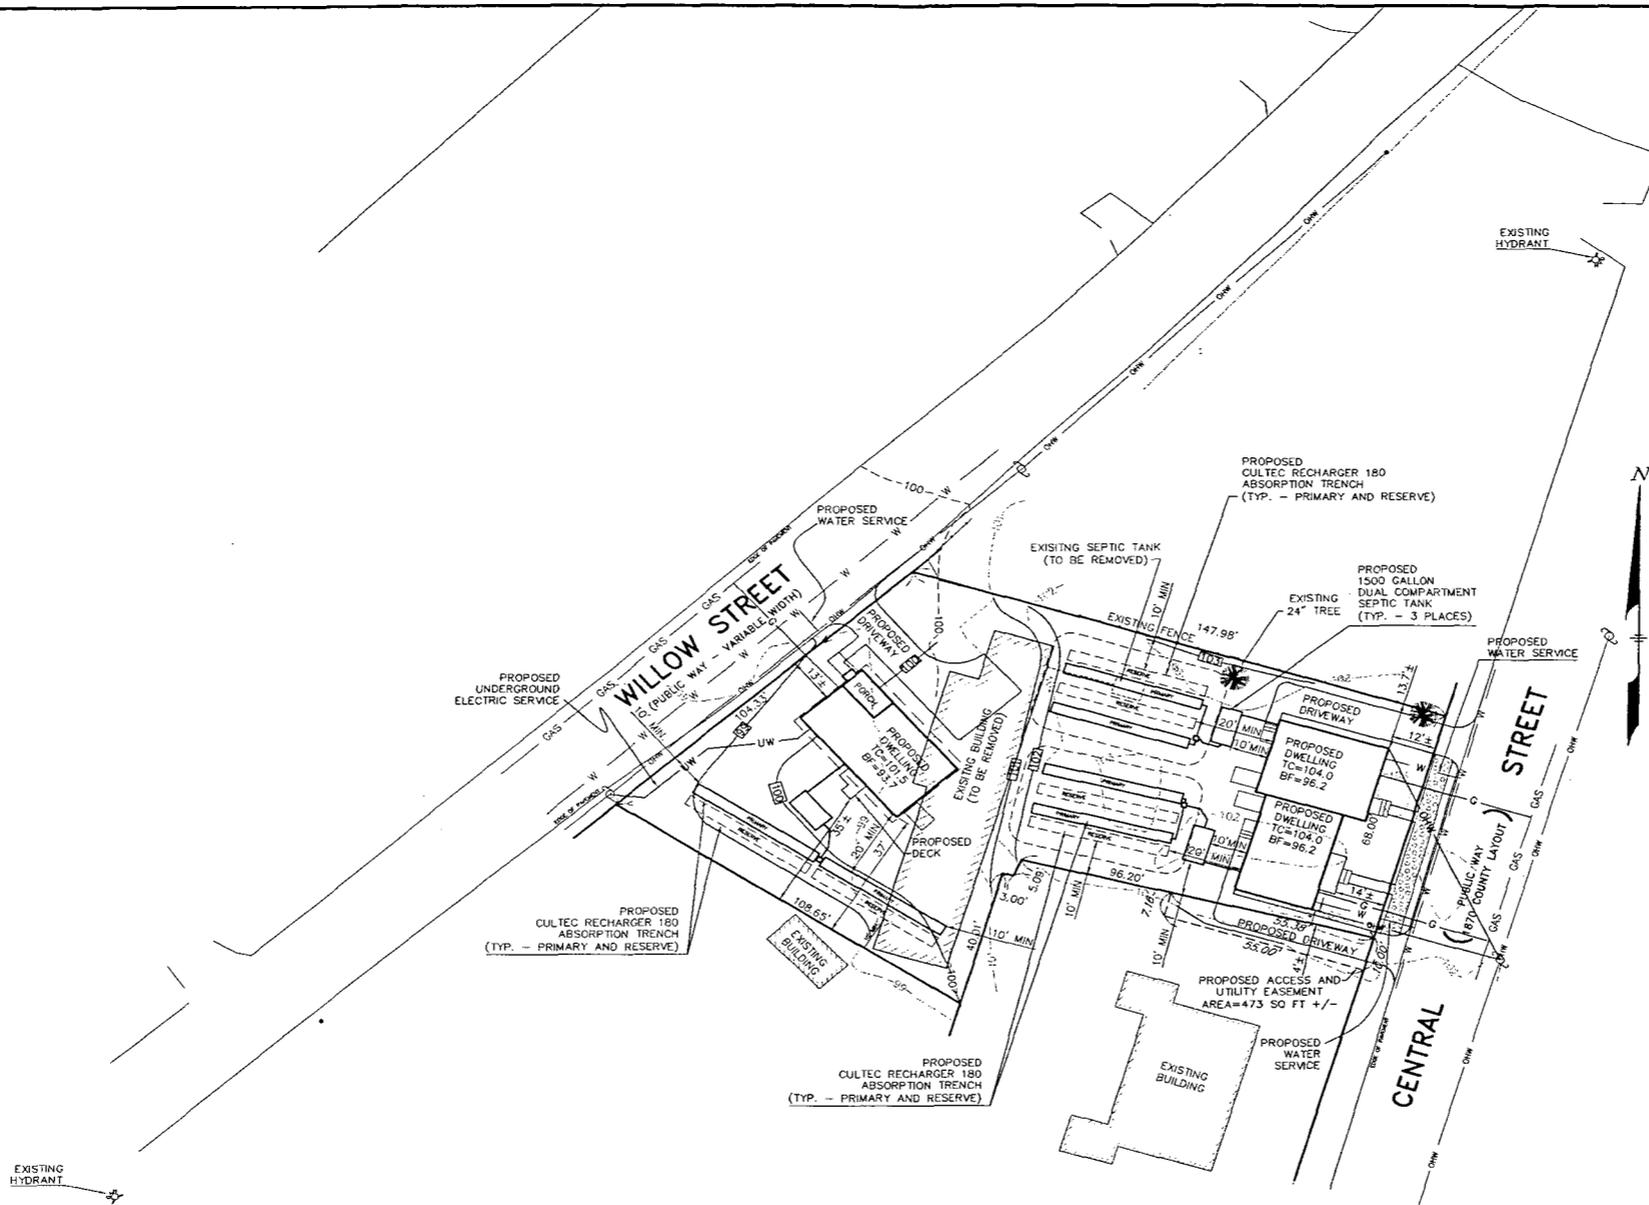

LEGEND:

PROPOSED

TC=104.0	TOP OF CONCRETE
BF=96.2	BASEMENT FLOOR
F.G. 103.0 X	SPOTGRADE
100	CONTOUR
W	WATER SERVICE
UW	UNDERGROUND WIRES (ELECTRIC, CABLE, TELEPHONE)
G	GAS SERVICE

EXISTING

N/F	NOW OR FORMERLY
100	CONTOUR (INTERMEDIATE)
100	CONTOUR (INDEX)
⊕	UTILITY POLE



I, CLERK OF THE TOWN OF ACTON, MASSACHUSETTS HEREBY CERTIFY THE NOTICE OF APPROVAL OF THIS PLAN BY THE ACTON BOARD OF APPEALS HAS BEEN RECEIVED AND RECORDED AT THIS OFFICE AND NO APPEAL WAS RECEIVED DURING THE TWENTY DAYS FOLLOWING RECEIPT AND RECORDING OF SAID NOTICE.

1-4-07
 DATE
 Erik Taylor
 TOWN CLERK

APPROVED BY:
 TOWN OF ACTON
 ZONING BOARD OF APPEALS


Carla Vontela
Donna D'Agostino

12-04-06
 DATE

REVISION #	DESCRIPTION	DATE
1	TOWN COMMENTS	8-15-06
2	TOWN COMMENTS	10-10-06


COMPREHENSIVE PERMIT PLAN
 28 WILLOW STREET AND 212 CENTRAL STREET
ACTON, MASSACHUSETTS
 PRELIMINARY UTILITIES PLAN
 FOR: ACTON COMMUNITY HOUSING CORPORATION
 SCALE: 1"=20' JUNE 2, 2006

STAMSKI AND McNARY, INC.
 80 HARRIS STREET ACTON, MASSACHUSETTS
 (978) 263-8585
 ENGINEERING - PLANNING - SURVEYING
 0 10 20 40 60 80 FT
 (3905 COMP PERMIT.DWG) SHEET 3 OF 4 SM-3905

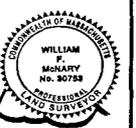

N

MSDRD PLAN NO. 438 OF 2006

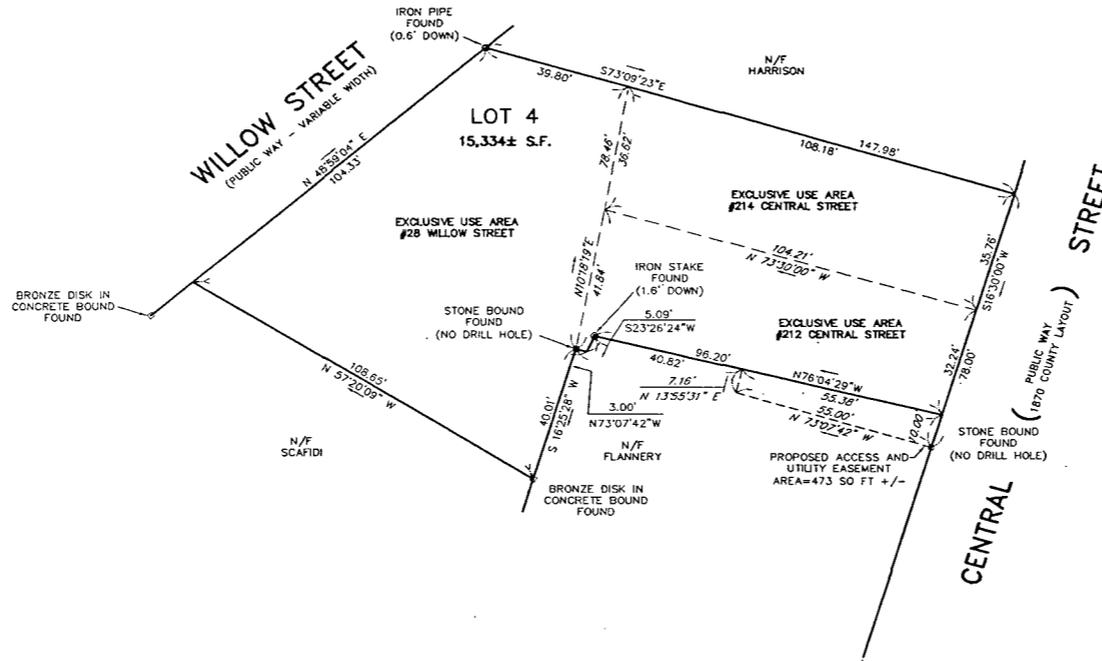

RECORD OWNER

TOWN OF ACTON
472 MAIN STREET
ACTON, MA 01720

ZONING DISTRICT

VR (VILLAGE RESIDENTIAL)
GROUNDWATER PROTECTION DISTRICT ZONE 3

REFERENCE

MSDRD DEED BOOK 28812, PAGES 600, 601
MSDRD PLAN NO. 438 OF 2006
ASSESSORS MAP F-28
PARCEL 64 (28 WILLOW STREET)
PARCEL 65 (214 CENTRAL STREET)

I CERTIFY THAT THIS PLAN SHOWS THE PROPERTY LINES THAT ARE THE LINES OF EXISTING OWNERSHIP, AND THE LINES OF STREETS AND WAYS SHOWN ARE THOSE OF PUBLIC OR PRIVATE STREETS OR WAYS ALREADY ESTABLISHED, AND THAT NO NEW LINES FOR DIVISION OF OWNERSHIP OR FOR NEW WAYS ARE SHOWN; AND THAT THIS PLAN HAS BEEN PREPARED IN CONFORMITY WITH THE RULES AND REGULATIONS OF THE REGISTERS OF DEEDS OF THE COMMONWEALTH OF MASSACHUSETTS.

10 OCT 06
DATE

REGISTERED PROFESSIONAL LAND SURVEYOR

I, CLERK OF THE TOWN OF ACTON, MASSACHUSETTS HEREBY CERTIFY THE NOTICE OF APPROVAL OF THIS PLAN BY THE ACTON BOARD OF APPEALS HAS BEEN RECEIVED AND RECORDED AT THIS OFFICE AND NO APPEAL WAS RECEIVED DURING THE TWENTY DAYS FOLLOWING RECEIPT AND RECORDING OF SAID NOTICE.

1-4-07
DATE

TOWN CLERK

COMPREHENSIVE PERMIT PLAN
28 WILLOW STREET AND 212 CENTRAL STREET
ACTON, MASSACHUSETTS

RECORD PLAN
FOR: ACTON COMMUNITY HOUSING CORPORATION
SCALE: 1"=20' OCTOBER 10, 2006

STAMSKI AND MCNARY, INC.
80 HARRIS STREET ACTON, MASSACHUSETTS
(978) 253-8585
ENGINEERING - PLANNING - SURVEYING
0 10 20 40 60 80 FT
(3905 COMP PERMIT.DWG) SHEET 4 OF 4 SM-3905

