


COMMONWEALTH
OF
MASSACHUSETTS

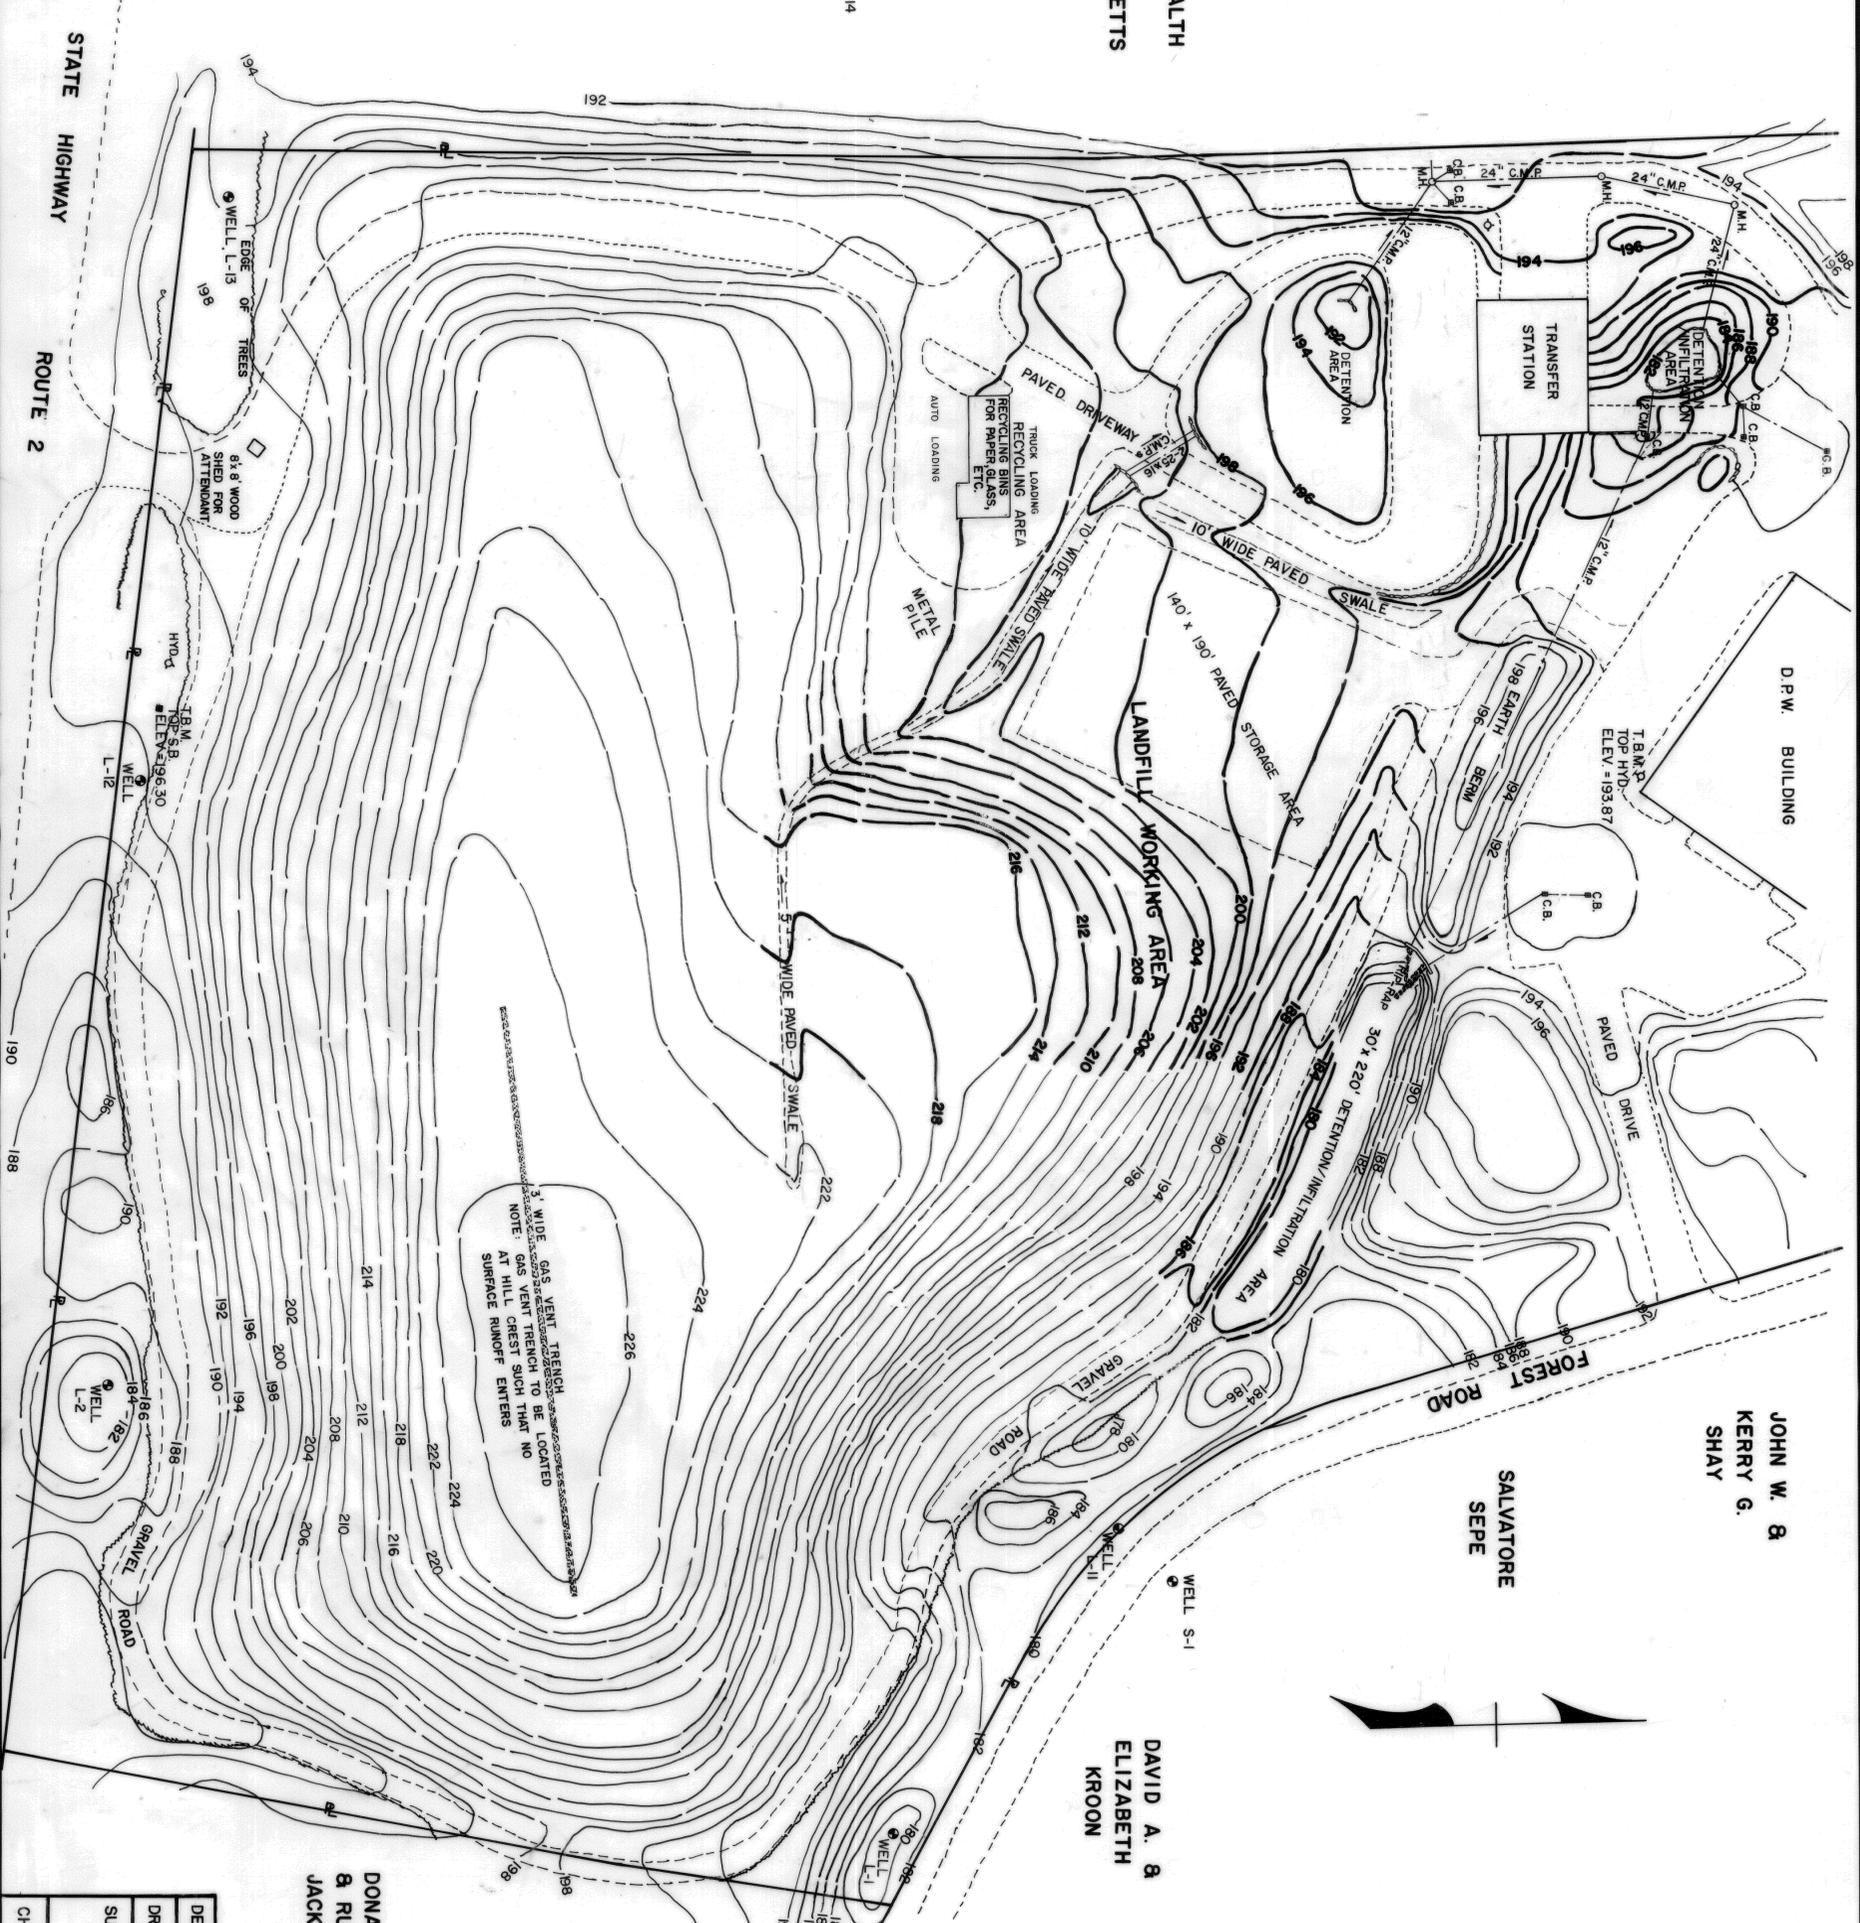

JOHN W. B.
KERRY G.
SHAY

DAVID A. B.
ELIZABETH
KROON

DONALD B.
RUTH ANN
JACKSON

NOTES:

1. PLAN SHOWS FINAL CONTOURS OF FOREST ROAD SANITARY LANDFILL. AREAS SHOWN — 196 — INDICATE EXISTING FINAL CONTOURS. AREAS SHOWN AS — 196 — INDICATE PROPOSED FINAL CONTOURS. EXISTING CONTOURS IN THE PROPOSED AREA ARE NOT SHOWN DUE TO AN ONGOING TRANSFER STATION CONSTRUCTION AND LANDFILL OPERATIONS.
2. MAINTENANCE OF THE SITE WILL BE IN ACCORDANCE WITH "TOWN OF ACTON - FOREST ROAD SANITARY LANDFILL - CLOSURE PLAN - DATED JULY 15, 1985 BY THE ACTON ENGINEERING DEPARTMENT"
3. PAVED STORAGE AREA MAY CHANGE IN SIZE DEPENDING ON THE NEED FOR LANDFILL SPACE. THE SIZE SHOWN IS BASED ON A LANDFILL CLOSURE DATE OF SEPT 1, 1985 WHICH IS THE ESTIMATED DATE THAT THE TOWN WILL BE PREPARED TO TRANSFER ITS WASTE TO THE M.S.W. FACILITY.


Eric K. Durling
ERIC K. DURLING, P.E.
DIRECTOR OF PUBLIC WORKS

David F. Abbt
DAVID F. ABBT, P.L.S.
TOWN ENGINEER



TOWN OF ACTON

DESIGN: E.K.D. & D.K.H.	TOWN OF ACTON ENGINEERING DEPARTMENT
DRAFTING: D.K.H.	FOREST ROAD SANITARY LANDFILL
SURVEY: D.F.A. D.K.H. D.P.R.	CLOSURE PLAN
	FINAL CONTOUR PLAN
CHECKED: E.K.D. & D.F.A.	SCALE: 1" = 50'
	DATE: JULY 15, 1985

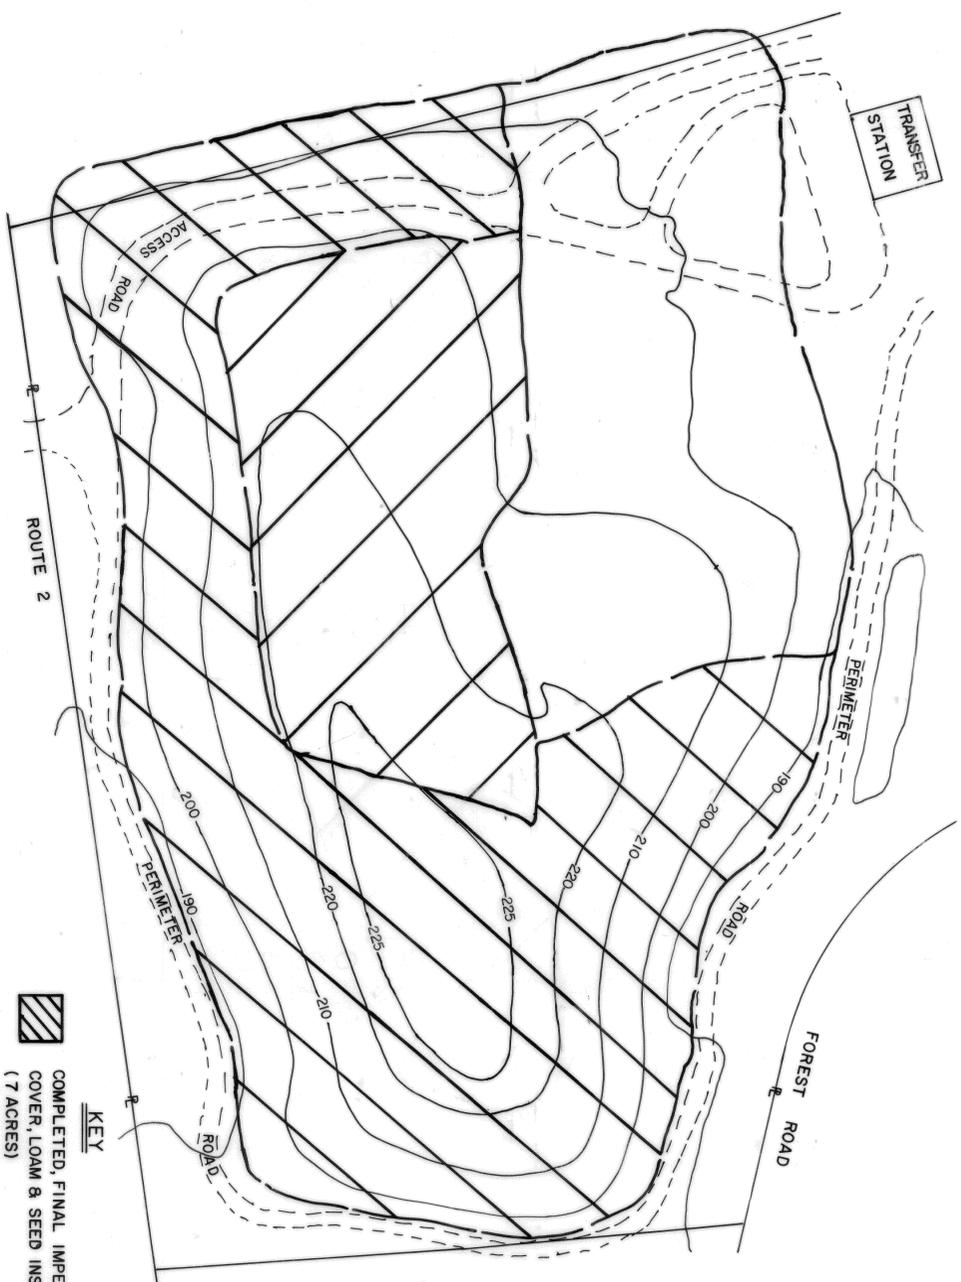

LANDFILL COVER STATUS

AS OF JULY 15, 1985
NOT TO SCALE

- KEY**
- COMPLETED, FINAL IMPERVIOUS COVER, LOAM & SEED INSTALLED (7 ACRES)
 - FINAL IMPERVIOUS COVER INSTALLED (3 ACRES)
 - DAILY COVER INSTALLED, FINAL COVER, LOAM & SEED TO BE INSTALLED (4 ACRES)


VERTICAL LOCATION OF WELLS & SAMPLES

WELL OR SAMPLE NO.	ELEVATION
L-1	178.03
L-2	182.10
L-4	189.26
L-5A	153.36
L-5B	152.60
L-6	147.18
L-7	147.72
L-11	182.48
L-12	197.26
L-13	197.96
L-14	172.71
L-15	171.40
L-16	189.72
L-17	193.78
S-1	174.19
S-2	156.21
S-3	152.04
S-4	148.93
S-5	146.35
S-6	145.78
S-7	145.47
S-8	145.69

NOTES:


ALL ELEVATIONS BASED ON N.G.V.D.
BENCHMARK: GEODETIC SURVEY TRAVERSE DISK 170 C
ELEVATION = 159.34
ELEVATIONS TAKEN TOP LIP OF OUTSIDE CASING
EXCEPT: L-16 TAKEN INSIDE M.H. TOP PLATE WELL
& S-8 TAKEN TOP CULVERT UPSTREAM SIDE

HORIZONTAL LOCATION OF WELLS & SAMPLES

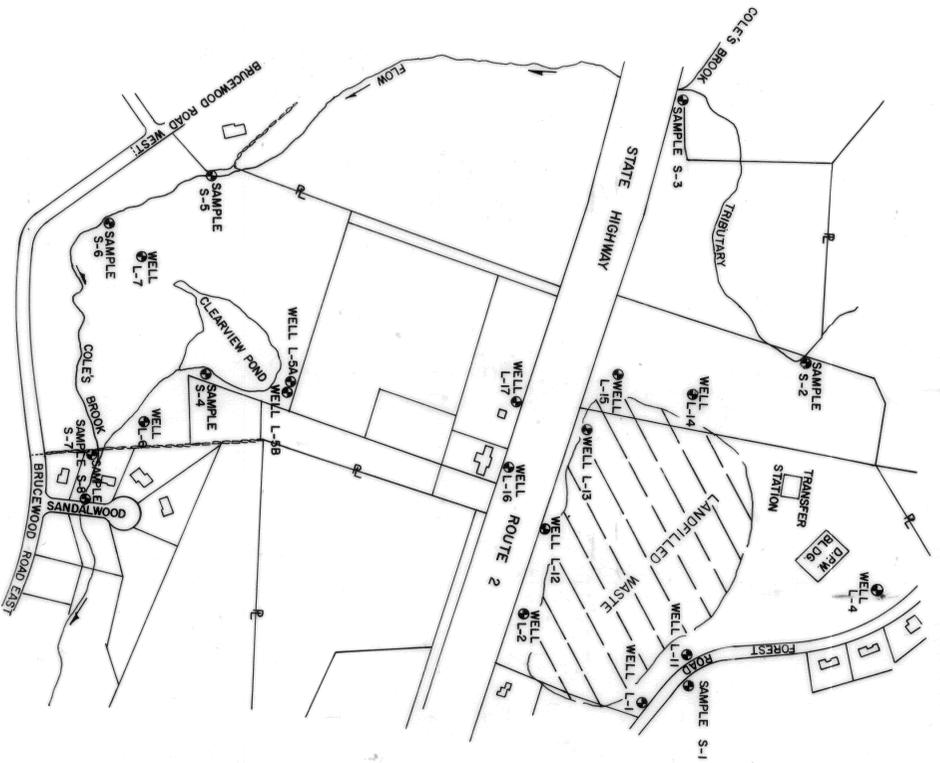


NOTE:

MONITORING WELL LOCATIONS ARE APPROXIMATE

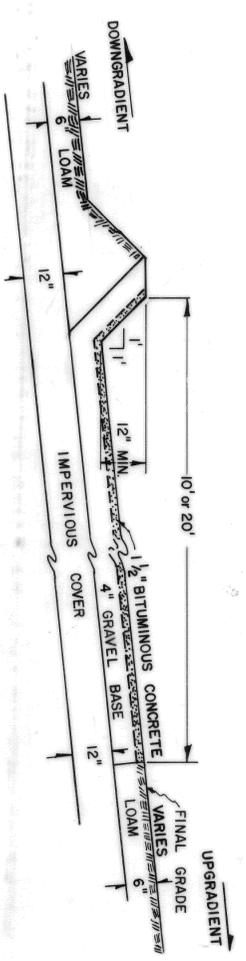

PAVED DRAINAGE SWALE DETAIL

NOT TO SCALE

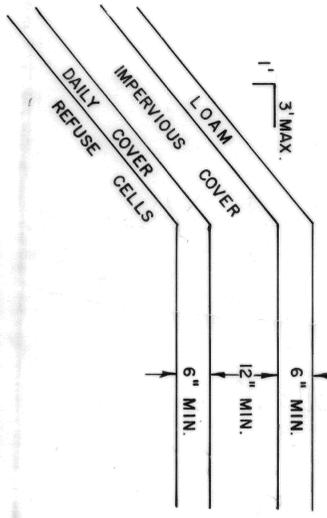


FINAL COVER DETAIL

NOT TO SCALE

Eric K. Durling P.E.
ERIC K. DURLING P.E.
DIRECTOR OF PUBLIC WORKS

David F. Abbt P.L.S.
DAVID F. ABBT P.L.S.
TOWN ENGINEER

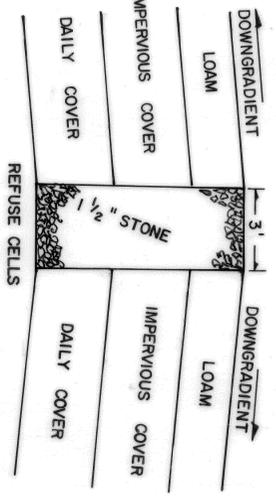

GAS VENT TRENCH DETAIL

NOT TO SCALE

DESIGN: E.K.D. & D.K.H.	TOWN OF ACTON ENGINEERING DEPARTMENT
DRAFTING: D.K.H.	FOREST ROAD SANITARY LANDFILL CLOSURE PLAN
SURVEY: D.F.A. D.K.H. D.P.R.	
CHECKED: E.K.D. & D.F.A.	SCALE: AS NOTED
	DATE: JULY 15, 1985