



Massachusetts Department of Environmental Protection
Bureau of Resource Protection - Wetlands

Provided by MassDEP:

 MassDEP File Number


 Document Transaction Number

 City/Town

WPA Form 3 – Notice of Intent

Massachusetts Wetlands Protection Act M.G.L. c. 131, §40

Important:
 When filling out forms on the computer, use only the tab key to move your cursor - do not use the return key.

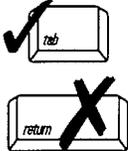

Note:
 Before completing this form consult your local Conservation Commission regarding any municipal bylaw or ordinance.

A. General Information

1. Project Location (**Note:** electronic filers will click on button to locate project site):

24 CONANT STREET ACTON 01720
 a. Street Address b. City/Town c. Zip Code

Latitude and Longitude: _____
 d. Latitude e. Longitude

1-2 23
 f. Assessors Map/Plat Number g. Parcel /Lot Number

2. Applicant:

BRIAN LANIGAN
 a. First Name b. Last Name

 c. Organization

24 CONANT STREET
 d. Street Address

ACTON MA 01720
 e. City/Town f. State g. Zip Code

978-263-8853 508-653-8146 BLANIGAN@MIDDLESEXBANK.COM
 h. Phone Number i. Fax Number j. Email Address

3. Property owner (required if different from applicant): Check if more than one owner

SAME
 a. First Name b. Last Name

 c. Organization

 d. Street Address

 e. City/Town f. State g. Zip Code

 h. Phone Number i. Fax Number j. Email address

4. Representative (if any):

 a. First Name b. Last Name

 c. Company


 d. Street Address

 e. City/Town f. State g. Zip Code

 h. Phone Number i. Fax Number j. Email address

5. Total WPA Fee Paid (from NOI Wetland Fee Transmittal Form):

\$110.00 \$42.50 \$67.50
 a. Total Fee Paid b. State Fee Paid c. City/Town Fee Paid

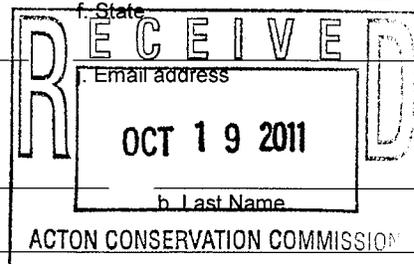



WPA Form 3 – Notice of Intent

Massachusetts Wetlands Protection Act M.G.L. c. 131, §40

Provided by MassDEP:

MassDEP File Number _____

Document Transaction Number _____

City/Town _____

A. General Information (continued)

6. General Project Description:

ADDITION TO A SINGLE FAMILY HOME (EXTEND SINGLE STORY SHOP AT REAR OF GARAGE)

7a. Project Type Checklist:

- | | |
|---|---|
| 1. <input checked="" type="checkbox"/> Single Family Home | 2. <input type="checkbox"/> Residential Subdivision |
| 3. <input type="checkbox"/> Limited Project Driveway Crossing | 4. <input type="checkbox"/> Commercial/Industrial |
| 5. <input type="checkbox"/> Dock/Pier | 6. <input type="checkbox"/> Utilities |
| 7. <input type="checkbox"/> Coastal Engineering Structure | 8. <input type="checkbox"/> Agriculture (e.g., cranberries, forestry) |
| 9. <input type="checkbox"/> Transportation | 10. <input type="checkbox"/> Other |

7b. Is any portion of the proposed activity eligible to be treated as a limited project subject to 310 CMR 10.24 (coastal) or 310 CMR 10.53 (inland)?

1. Yes No If yes, describe which limited project applies to this project:

2. Limited Project _____

8. Property recorded at the Registry of Deeds for:

MIDDLESEX SOUTH

a. County

16061

c. Book

b. Certificate # (if registered land)

185

d. Page Number

B. Buffer Zone & Resource Area Impacts (temporary & permanent)

- Buffer Zone Only – Check if the project is located only in the Buffer Zone of a Bordering Vegetated Wetland, Inland Bank, or Coastal Resource Area.
- Inland Resource Areas (see 310 CMR 10.54-10.58; if not applicable, go to Section B.3, Coastal Resource Areas).

Check all that apply below. Attach narrative and any supporting documentation describing how the project will meet all performance standards for each of the resource areas altered, including standards requiring consideration of alternative project design or location.

For all projects affecting other Resource Areas, please attach a narrative explaining how the resource area was delineated.

<u>Resource Area</u>	<u>Size of Proposed Alteration</u>	<u>Proposed Replacement (if any)</u>
a. <input type="checkbox"/> Bank	_____	_____
	1. linear feet	2. linear feet
b. <input type="checkbox"/> Bordering Vegetated Wetland	_____	_____
	1. square feet	2. square feet
c. <input type="checkbox"/> Land Under Waterbodies and Waterways	_____	_____
	1. square feet	2. square feet
	_____	_____
	3. cubic yards dredged	



WPA Form 3 - Notice of Intent

Massachusetts Wetlands Protection Act M.G.L. c. 131, §40

Provided by MassDEP:

MassDEP File Number

Document Transaction Number

City/Town

B. Buffer Zone & Resource Area Impacts (temporary & permanent) (cont'd)

Table with 3 columns: Resource Area, Size of Proposed Alteration, Proposed Replacement (if any). Rows include: d. Bordering Land Subject to Flooding, e. Isolated Land Subject to Flooding, f. Riverfront Area.

2. Width of Riverfront Area (check one):

- 25 ft. - Designated Densely Developed Areas only
100 ft. - New agricultural projects only
200 ft. - All other projects

3. Total area of Riverfront Area on the site of the proposed project: 28,806+/- square feet

4. Proposed alteration of the Riverfront Area:

Table with 3 columns: a. total square feet (288), b. square feet within 100 ft. (288), c. square feet between 100 ft. and 200 ft. (0)

- 5. Has an alternatives analysis been done and is it attached to this NOI? Yes No
6. Was the lot where the activity is proposed created prior to August 1, 1996? Yes No

3. Coastal Resource Areas: (See 310 CMR 10.25-10.35)

Check all that apply below. Attach narrative and supporting documentation describing how the project will meet all performance standards for each of the resource areas altered, including standards requiring consideration of alternative project design or location.

Online Users: Include your document transaction number (provided on your receipt page) with all supplementary information you submit to the Department.

Table with 3 columns: Resource Area, Size of Proposed Alteration, Proposed Replacement (if any). Rows include: a. Designated Port Areas, b. Land Under the Ocean, c. Barrier Beach, d. Coastal Beaches, e. Coastal Dunes.



WPA Form 3 – Notice of Intent

Massachusetts Wetlands Protection Act M.G.L. c. 131, §40

Provided by MassDEP:

MassDEP File Number

Document Transaction Number

City/Town

B. Buffer Zone & Resource Area Impacts (temporary & permanent) (cont'd)

	<u>Size of Proposed Alteration</u>	<u>Proposed Replacement (if any)</u>
f. <input type="checkbox"/> Coastal Banks	_____	
	1. linear feet	
g. <input type="checkbox"/> Rocky Intertidal Shores	_____	
	1. square feet	
h. <input type="checkbox"/> Salt Marshes	_____	_____
	1. square feet	2. sq ft restoration, rehab., creation
i. <input type="checkbox"/> Land Under Salt Ponds	_____	
	1. square feet	

	2. cubic yards dredged	
j. <input type="checkbox"/> Land Containing Shellfish	_____	
	1. square feet	
k. <input type="checkbox"/> Fish Runs	Indicate size under Coastal Banks, inland Bank, Land Under the Ocean, and/or inland Land Under Waterbodies and Waterways, above	

	1. cubic yards dredged	
l. <input type="checkbox"/> Land Subject to Coastal Storm Flowage	_____	
	1. square feet	
4. <input type="checkbox"/> Restoration/Enhancement	If the project is for the purpose of restoring or enhancing a wetland resource area in addition to the square footage that has been entered in Section B.2.b or B.3.h above, please enter the additional amount here.	
	_____	_____
	a. square feet of BWW	b. square feet of Salt Marsh
5. <input type="checkbox"/> Project Involves Stream Crossings		
	_____	_____
	a. number of new stream crossings	b. number of replacement stream crossings

C. Other Applicable Standards and Requirements

Streamlined Massachusetts Endangered Species Act/Wetlands Protection Act Review

1. Is any portion of the proposed project located in **Estimated Habitat of Rare Wildlife** as indicated on the most recent Estimated Habitat Map of State-Listed Rare Wetland Wildlife published by the Natural Heritage and Endangered Species Program (NHESP)? To view habitat maps, see the *Massachusetts Natural Heritage Atlas* or go to http://www.mass.gov/dfwele/dfw/nhosp/regulatory_review/priority_habitat/online_viewer.htm.

a. Yes No **If yes, include proof of mailing or hand delivery of NOI to:**

Natural Heritage and Endangered Species Program
Division of Fisheries and Wildlife
Route 135, North Drive
Westborough, MA 01581

OCTOBER 1, 2008
b. Date of map



WPA Form 3 – Notice of Intent

Massachusetts Wetlands Protection Act M.G.L. c. 131, §40

Provided by MassDEP:

MassDEP File Number

Document Transaction Number

City/Town

C. Other Applicable Standards and Requirements (cont'd)

3. Separate MESA review completed.
 Include copy of NHESP "no Take" determination or valid Conservation & Management Permit with approved plan.

2. For coastal projects only, is any portion of the proposed project located below the mean high water line or in a fish run?

a. Not applicable – project is in inland resource area only

b. Yes No If yes, include proof of mailing or hand delivery of NOI to either:

South Shore - Cohasset to Rhode Island, and the Cape & Islands:

North Shore - Hull to New Hampshire:

Division of Marine Fisheries -
 Southeast Marine Fisheries Station
 Attn: Environmental Reviewer
 1213 Purchase Street – 3rd Floor
 New Bedford, MA 02740-6694

Division of Marine Fisheries -
 North Shore Office
 Attn: Environmental Reviewer
 30 Emerson Avenue
 Gloucester, MA 01930

Also if yes, the project may require a Chapter 91 license. For coastal towns in the Northeast Region, please contact MassDEP's Boston Office. For coastal towns in the Southeast Region, please contact MassDEP's Southeast Regional Office.

3. Is any portion of the proposed project within an Area of Critical Environmental Concern (ACEC)?

a. Yes No If yes, provide name of ACEC (see instructions to WPA Form 3 or MassDEP Website for ACEC locations). **Note:** electronic filers click on Website.

b. ACEC

4. Is any portion of the proposed project within an area designated as an Outstanding Resource Water (ORW) as designated in the Massachusetts Surface Water Quality Standards, 314 CMR 4.00?

a. Yes No

5. Is any portion of the site subject to a Wetlands Restriction Order under the Inland Wetlands Restriction Act (M.G.L. c. 131, § 40A) or the Coastal Wetlands Restriction Act (M.G.L. c. 130, § 105)?

a. Yes No

6. Is this project subject to provisions of the MassDEP Stormwater Management Standards?

a. Yes. Attach a copy of the Stormwater Report as required by the Stormwater Management Standards per 310 CMR 10.05(6)(k)-(q) and check if:

- 1. Applying for Low Impact Development (LID) site design credits (as described in Stormwater Management Handbook Vol. 2, Chapter 3)
- 2. A portion of the site constitutes redevelopment
- 3. Proprietary BMPs are included in the Stormwater Management System.

b. No. Check why the project is exempt:

- 1. Single-family house

Online Users:
 Include your document transaction number (provided on your receipt page) with all supplementary information you submit to the Department.



WPA Form 3 – Notice of Intent

Massachusetts Wetlands Protection Act M.G.L. c. 131, §40

Provided by MassDEP:

MassDEP File Number

Document Transaction Number

City/Town

C. Other Applicable Standards and Requirements (cont'd)

- 2. Emergency road repair
- 3. Small Residential Subdivision (less than or equal to 4 single-family houses or less than or equal to 4 units in multi-family housing project) with no discharge to Critical Areas.

D. Additional Information

Applicants must include the following with this Notice of Intent (NOI). See instructions for details.

Online Users: Attach the document transaction number (provided on your receipt page) for any of the following information you submit to the Department.

- 1. USGS or other map of the area (along with a narrative description, if necessary) containing sufficient information for the Conservation Commission and the Department to locate the site. (Electronic filers may omit this item.)
- 2. Plans identifying the location of proposed activities (including activities proposed to serve as a Bordering Vegetated Wetland [BVW] replication area or other mitigating measure) relative to the boundaries of each affected resource area.
- 3. Identify the method for BVW and other resource area boundary delineations (MassDEP BVW Field Data Form(s), Determination of Applicability, Order of Resource Area Delineation, etc.), and attach documentation of the methodology.
- 4. List the titles and dates for all plans and other materials submitted with this NOI.

WETLAND PROTECTION ACT PLAN

a. Plan Title	STAMSKI & MCNARY, INC.	c. Signed and Stamped by	WILLIAM F. MCNARY
b. Prepared By	MAY 18, 2011	e. Scale	1" = 20'
d. Final Revision Date			

f. Additional Plan or Document Title	g. Date
--------------------------------------	---------

- 5. If there is more than one property owner, please attach a list of these property owners not listed on this form.
- 6. Attach proof of mailing for Natural Heritage and Endangered Species Program, if needed.
- 7. Attach proof of mailing for Massachusetts Division of Marine Fisheries, if needed.
- 8. Attach NOI Wetland Fee Transmittal Form
- 9. Attach Stormwater Report, if needed.



WPA Form 3 – Notice of Intent

Massachusetts Wetlands Protection Act M.G.L. c. 131, §40

Provided by MassDEP:

MassDEP File Number

Document Transaction Number

City/Town

E. Fees

1. Fee Exempt: No filing fee shall be assessed for projects of any city, town, county, or district of the Commonwealth, federally recognized Indian tribe housing authority, municipal housing authority, or the Massachusetts Bay Transportation Authority.


Applicants must submit the following information (in addition to pages 1 and 2 of the NOI Wetland Fee Transmittal Form) to confirm fee payment:

9167	OCTOBER 12, 2011
2. Municipal Check Number	3. Check date
9168	OCTOBER 12, 2011
4. State Check Number	5. Check date
BRIAN	LANIGAN
6. Payor name on check: First Name	7. Payor name on check: Last Name

F. Signatures and Submittal Requirements

I hereby certify under the penalties of perjury that the foregoing Notice of Intent and accompanying plans, documents, and supporting data are true and complete to the best of my knowledge. I understand that the Conservation Commission will place notification of this Notice in a local newspaper at the expense of the applicant in accordance with the wetlands regulations, 310 CMR 10.05(5)(a).

I further certify under penalties of perjury that all abutters were notified of this application, pursuant to the requirements of M.G.L. c. 131, § 40. Notice must be made by Certificate of Mailing or in writing by hand delivery or certified mail (return receipt requested) to all abutters within 100 feet of the property line of the project location.

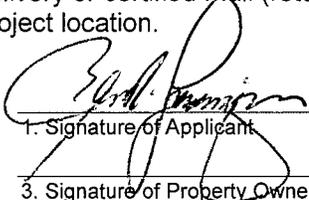	OCTOBER 12, 2011
1. Signature of Applicant	2. Date
3. Signature of Property Owner (if different)	4. Date
5. Signature of Representative (if any)	6. Date

For Conservation Commission:

Two copies of the completed Notice of Intent (Form 3), including supporting plans and documents, two copies of the NOI Wetland Fee Transmittal Form, and the city/town fee payment, to the Conservation Commission by certified mail or hand delivery.

For MassDEP:

One copy of the completed Notice of Intent (Form 3), including supporting plans and documents, one copy of the NOI Wetland Fee Transmittal Form, and a **copy** of the state fee payment to the MassDEP Regional Office (see Instructions) by certified mail or hand delivery.

Other:

If the applicant has checked the "yes" box in any part of Section C, Item 3, above, refer to that section and the Instructions for additional submittal requirements.

The original and copies must be sent simultaneously. Failure by the applicant to send copies in a timely manner may result in dismissal of the Notice of Intent.

AFFIDAVIT OF SERVICE


Under the Massachusetts Wetlands Protection Act

(to be submitted to the Massachusetts Department of Environmental Protection and the Conservation Commission when filing a Notice of Intent)

I, BRIAN LANIGAN, hereby certify under the pains and penalties of perjury that on OCTOBER 19, 2011 I gave notification to abutters in compliance with the second paragraph of Massachusetts General Laws Chapter 131, Section 40, and the DEP Guide to Abutter Notification dated April 8, 1994, in connection with the following matter:

A Notice of Intent filed under the Massachusetts Wetlands Protection Act by BRIAN LANIGAN with the Acton Conservation Commission on OCTOBER 18, 2011 for property located at 24 CONANT STREET, Acton.

The form of the notification, and a list of the abutters to whom it was given and their addresses, are attached to this Affidavit of Service.

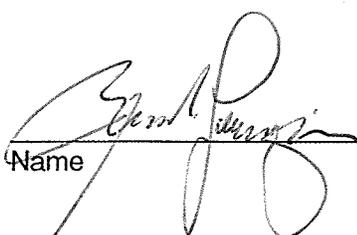
Name

OCTOBER 21, 2011
Date

**NOTIFICATION TO ABUTTERS
UNDER THE MASSACHUSETTS WETLANDS PROTECTION ACT
AND THE TOWN OF ACTON WETLANDS BYLAW**

In accordance with the second paragraph of Massachusetts General Laws Chapter 131, Section 40 and the Town of Acton Bylaws, you are hereby notified of the following:

The Applicant: BRIAN LANIGAN
Address 24 CONANT STREET Phone 987-263-8853 (H)
508-315-5432 (W)

has filed a Notice of Intent with the Acton Conservation Commission seeking permission to remove, fill, dredge or alter an Area Subject to Protection under the Wetlands Protection Act.

Applicant's Representative: _____
Address _____ Phone _____

The address of the property where the activity is proposed _____
24 CONANT STREET, ACTON, MA 01720

Town Atlas Plate/Map I - 2 Parcel/Lot 23

Project Description ADDITION TO A SINGLE FAMILY HOME
(EXTEND SINGLE STORY WORKSHOP AT REAR OF GARAGE)

Copies of the Notice of Intent may be examined at the Conservation Office, Acton Town Hall, 472 Main Street, Acton between the hours of 9:00 A.M. and 4:30 P.M. Monday through Friday. For more information please call the Conservation Office at 978-264-9631.

A Public Hearing will be held at the Acton Town Hall, 472 Main Street, on Wednesday,
NOVEMBER 2, 2011 at 7:15 P.M.

(date)

The notice of the public hearing will be published at least five (5) days in advance in the Acton edition of the *Beacon* newspaper or *Metrowest Daily News*.

NOTE: You may also contact your local conservation commission or the nearest Department of Environmental Protection Regional Office* for the information about this application or, the Wetlands Protection Act. Acton is in the Central Region. To contact DEP, call:

*DEP Central Region: 508-792-7650
627 Main Street, Worcester MA 01608

7010 3090 0003 4734 8490

U.S. Postal Service™
CERTIFIED MAIL™ RECEIPT
 (Domestic Mail Only; No Insurance Coverage Provided)

For delivery information visit our website at www.usps.com

OFFICIAL USE
 DUDLEY MA 01571

Postage	\$ 0.44	0720 03 Postmark Here
Certified Fee	\$2.85	
Return Receipt Fee (Endorsement Required)	\$0.00	
Restricted Delivery Fee (Endorsement Required)	\$0.00	
Total Postage & Fees	\$ 3.29	

10/19/2011

Sent To
 JOHN; ANNA ANNA MATTHEWS
 Street, Apt. No., or PO Box No. 3 PLAINFIELD DRIVE
 City, State, ZIP+4 DUDLEY, MA 01571

PS Form 3800, August 2006 See Reverse for Instructions

7010 3090 0003 4734 8483

U.S. Postal Service™
CERTIFIED MAIL™ RECEIPT
 (Domestic Mail Only; No Insurance Coverage Provided)

For delivery information visit our website at www.usps.com

OFFICIAL USE
 ACTON MA 01720

Postage	\$ 0.44	0720 03 Postmark Here
Certified Fee	\$2.85	
Return Receipt Fee (Endorsement Required)	\$0.00	
Restricted Delivery Fee (Endorsement Required)	\$0.00	
Total Postage & Fees	\$ 3.29	

10/19/2011

Sent To
 ANTHONY; DEBCA CALDERON
 Street, Apt. No., or PO Box No. 28 CONANT STREET
 City, State, ZIP+4 ACTON, MA 01720

PS Form 3800, August 2006 See Reverse for Instructions

7010 3090 0003 4734 8469

U.S. Postal Service™
CERTIFIED MAIL™ RECEIPT
 (Domestic Mail Only; No Insurance Coverage Provided)

For delivery information visit our website at www.usps.com

OFFICIAL USE
 ACTON MA 01720

Postage	\$ 0.44	0720 03 Postmark Here
Certified Fee	\$2.85	
Return Receipt Fee (Endorsement Required)	\$0.00	
Restricted Delivery Fee (Endorsement Required)	\$0.00	
Total Postage & Fees	\$ 3.29	

10/19/2011

Sent To
 TOWN OF ACTON ASSESSORS OFFICE
 Street, Apt. No., or PO Box No. 472 MAIN STREET
 City, State, ZIP+4 ACTON, MA 01720

PS Form 3800, August 2006 See Reverse for Instructions

7010 3090 0003 4734 8476

U.S. Postal Service™
CERTIFIED MAIL™ RECEIPT
 (Domestic Mail Only; No Insurance Coverage Provided)

For delivery information visit our website at www.usps.com

OFFICIAL USE
 ACTON MA 01720

Postage	\$ 0.44	0720 03 Postmark Here
Certified Fee	\$2.85	
Return Receipt Fee (Endorsement Required)	\$0.00	
Restricted Delivery Fee (Endorsement Required)	\$0.00	
Total Postage & Fees	\$ 3.29	

10/19/2011

Sent To
 PETER FISKE; TINA GROSOWSKI
 Street, Apt. No., or PO Box No. 15 CONANT STREET
 City, State, ZIP+4 ACTON, MA 01720

PS Form 3800, August 2006 See Reverse for Instructions

7010 3090 0003 4734 8516

U.S. Postal Service™
CERTIFIED MAIL™ RECEIPT
 (Domestic Mail Only; No Insurance Coverage Provided)

For delivery information visit our website at www.usps.com

OFFICIAL USE
 ACTON MA 01720

Postage	\$ 0.44	0720 03 Postmark Here
Certified Fee	\$2.85	
Return Receipt Fee (Endorsement Required)	\$0.00	
Restricted Delivery Fee (Endorsement Required)	\$0.00	
Total Postage & Fees	\$ 3.29	

10/19/2011

Sent To
 STUART; SALLY ELAED
 Street, Apt. No., or PO Box No. 8 FAIRWAY ROAD
 City, State, ZIP+4 ACTON, MA 01720

PS Form 3800, August 2006 See Reverse for Instructions

7010 3090 0003 4734 8452

U.S. Postal Service™
CERTIFIED MAIL™ RECEIPT
 (Domestic Mail Only; No Insurance Coverage Provided)

For delivery information visit our website at www.usps.com


OFFICIAL USE
 ACTON MA 01720

Postage	\$ 0.44	0720 03 Postmark Here
Certified Fee	\$2.85	
Return Receipt Fee (Endorsement Required)	\$0.00	
Restricted Delivery Fee (Endorsement Required)	\$0.00	
Total Postage & Fees	\$ 3.29	

10/19/2011

Sent To
 RALPH STEARNS; KEIKO SHIMADA STEARNS
 Street, Apt. No., or PO Box No. 12 CONANT STREET
 City, State, ZIP+4 ACTON MA 01720

PS Form 3800, August 2006 See Reverse for Instructions

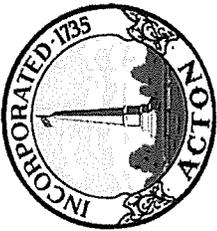

Town of Acton
 472 Main Street
 Acton, MA 01720
 Telephone (978) 929-6621
 Fax (978) 929-6340

Brian McMullen
 Assistant Assessor

Locus: 24 Conant Street
 Parcel ID: 12-23


Location	Parcel ID	Owner	Co-Owner	Mailing Address	City	ST	Zip
31 CONANT ST BESIDE	12-17	TOWN OF ACTON	ASSESSORS OFFICE	472 MAIN ST	ACTON	MA	01720
15 CONANT ST	12-18	FISKE PETER K	GROSKOWSKY TINA	15 CONANT ST	ACTON	MA	01720
31 CONANT ST	12-22	MATTHEWS JOHN R	MATTHEWS ALINA ANNA	3 PLAINFIELD DR	DUDLEY	MA	01571
12 CONANT ST	12-24	MCGULLEN WILLIAM D	MCGULLEN ANNE K	12 CONANT ST	ACTON	MA	01720
24 CONANT ST BEHIND	12-24-1	LANIGAN BRIAN D	LANIGAN JEANNE J	24 CONANT ST	ACTON	MA	01720
28 CONANT ST	12-26	CALDERON ANTHONY S	CALDERON DEBRA	28 CONANT ST	ACTON	MA	01720
8 FAIRWAY RD	12-30	ELDRER STUART R	SALLYNAN S	8 FAIRWAY RD	ACTON	MA	01720

*RALPH STEARNS
 KEIKO SHIMADA STEARNS
 PURCHASED HOUSE ON 9/27/2011
 (COPY OF DEED ATTACHED)*

The owner of land sharing a common boundary or corner with the site of the proposed activity (100 feet) in any direction, including land located directly across a street, way, creek, river, stream, brook or canal. The above are as they appear on the most recent applicable taxes.


Daryl Powell

Daryl Powell
 Property Lister
 Acton Assessors Office
 10/17/2011

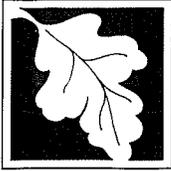

Massachusetts Department of Environmental Protection
 Bureau of Resource Protection - Wetlands
NOI Wetland Fee Transmittal Form
 Massachusetts Wetlands Protection Act M.G.L. c. 131, §40

Important: When filling out forms on the computer, use only the tab key to move your cursor - do not use the return key.

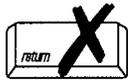

A. Applicant Information

1. Applicant:

BRIAN LANIGAN
 a. First Name b. Last Name

24 CONANT STREET
 c. Organization d. Mailing Address

ACTON MA 01720
 e. City/Town f. State g. Zip Code

978-263-8853 508-653-8146 BLANIGAN@MIDDLESEXBANK.COM
 h. Phone Number i. Fax Number j. Email Address

2. Property Owner (if different):


SAME
 a. First Name b. Last Name

ACTON CONSERVATION COMMISSION
 c. Organization

ACTON CONSERVATION COMMISSION
 d. Mailing Address

ACTON MA 01720
 e. City/Town f. State g. Zip Code

978-263-8853 508-653-8146 BLANIGAN@MIDDLESEXBANK.COM
 h. Phone Number i. Fax Number j. Email Address

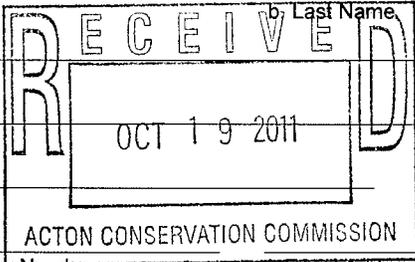

3. Project Location:

24 CONANT STREET ACTON
 a. Street Address b. City/Town

To calculate filing fees, refer to the category fee list and examples in the instructions for filling out WPA Form 3 (Notice of Intent).

B. Fees

The fee should be calculated using the following six-step process and worksheet. **Please see Instructions before filling out worksheet.**

Step 1/Type of Activity: Describe each type of activity that will occur in wetland resource area and buffer zone.

Step 2/Number of Activities: Identify the number of each type of activity.


Step 3/Individual Activity Fee: Identify each activity fee from the six project categories listed in the instructions.

Step 4/Subtotal Activity Fee: Multiply the number of activities (identified in Step 2) times the fee per category (identified in Step 3) to reach a subtotal fee amount. Note: If any of these activities are in a Riverfront Area in addition to another Resource Area or the Buffer Zone, the fee per activity should be multiplied by 1.5 and then added to the subtotal amount.

Step 5/Total Project Fee: Determine the total project fee by adding the subtotal amounts from Step 4.

Step 6/Fee Payments: To calculate the state share of the fee, divide the total fee in half and subtract \$12.50. To calculate the city/town share of the fee, divide the total fee in half and add \$12.50.

B. Fees (continued)

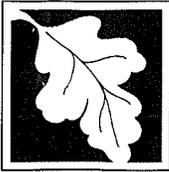

Massachusetts Department of Environmental Protection
 Bureau of Resource Protection - Wetlands
NOI Wetland Fee Transmittal Form
 Massachusetts Wetlands Protection Act M.G.L. c. 131, §40

Step 1/Type of Activity	Step 2/Number of Activities	Step 3/Individual Activity Fee	Step 4/Subtotal Activity Fee
CAT. 1(A)	1	\$110.00	\$110.00
_____	_____	_____	_____
_____	_____	_____	_____
Step 5/Total Project Fee:			\$110.00

Step 6/Fee Payments:

Total Project Fee:	\$110.00
State share of filing Fee:	\$42.50
City/Town share of filling Fee:	\$67.50
	a. Total Fee from Step 5
	b. 1/2 Total Fee less \$12.50
	c. 1/2 Total Fee plus \$12.50



C. Submittal Requirements

- a.) Complete pages 1 and 2 and send with a check or money order for the state share of the fee, payable to the Commonwealth of Massachusetts.

Department of Environmental Protection
 Box 4062
 Boston, MA 02211

- b.) **To the Conservation Commission:** Send the Notice of Intent or Abbreviated Notice of Intent; a **copy** of this form; and the city/town fee payment.


To MassDEP Regional Office (see Instructions): Send a copy of the Notice of Intent or Abbreviated Notice of Intent; a **copy** of this form; and a **copy** of the state fee payment. (E-filers of Notices of Intent may submit these electronically.)

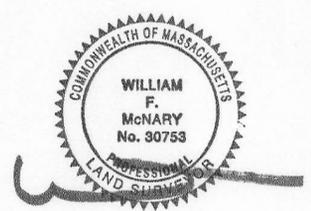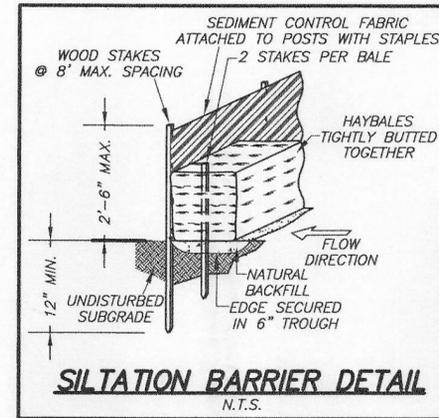



WETLAND PROTECTION ACT PLAN
IN
ACTON, MASSACHUSETTS
(MIDDLESEX COUNTY)

FOR: **LANIGAN**
SCALE: 1"=20' MAY 18, 2011

STAMSKI AND McNARY, INC.
1000 MAIN STREET ACTON, MASSACHUSETTS
ENGINEERING - PLANNING - SURVEYING

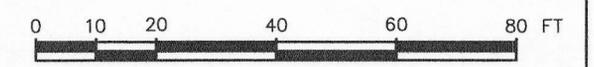

(823WPA-D.dwg) 24 CONANT STREET SM-823

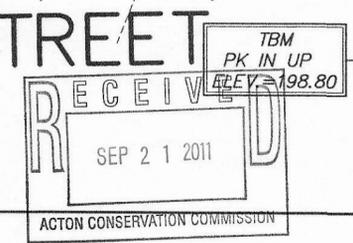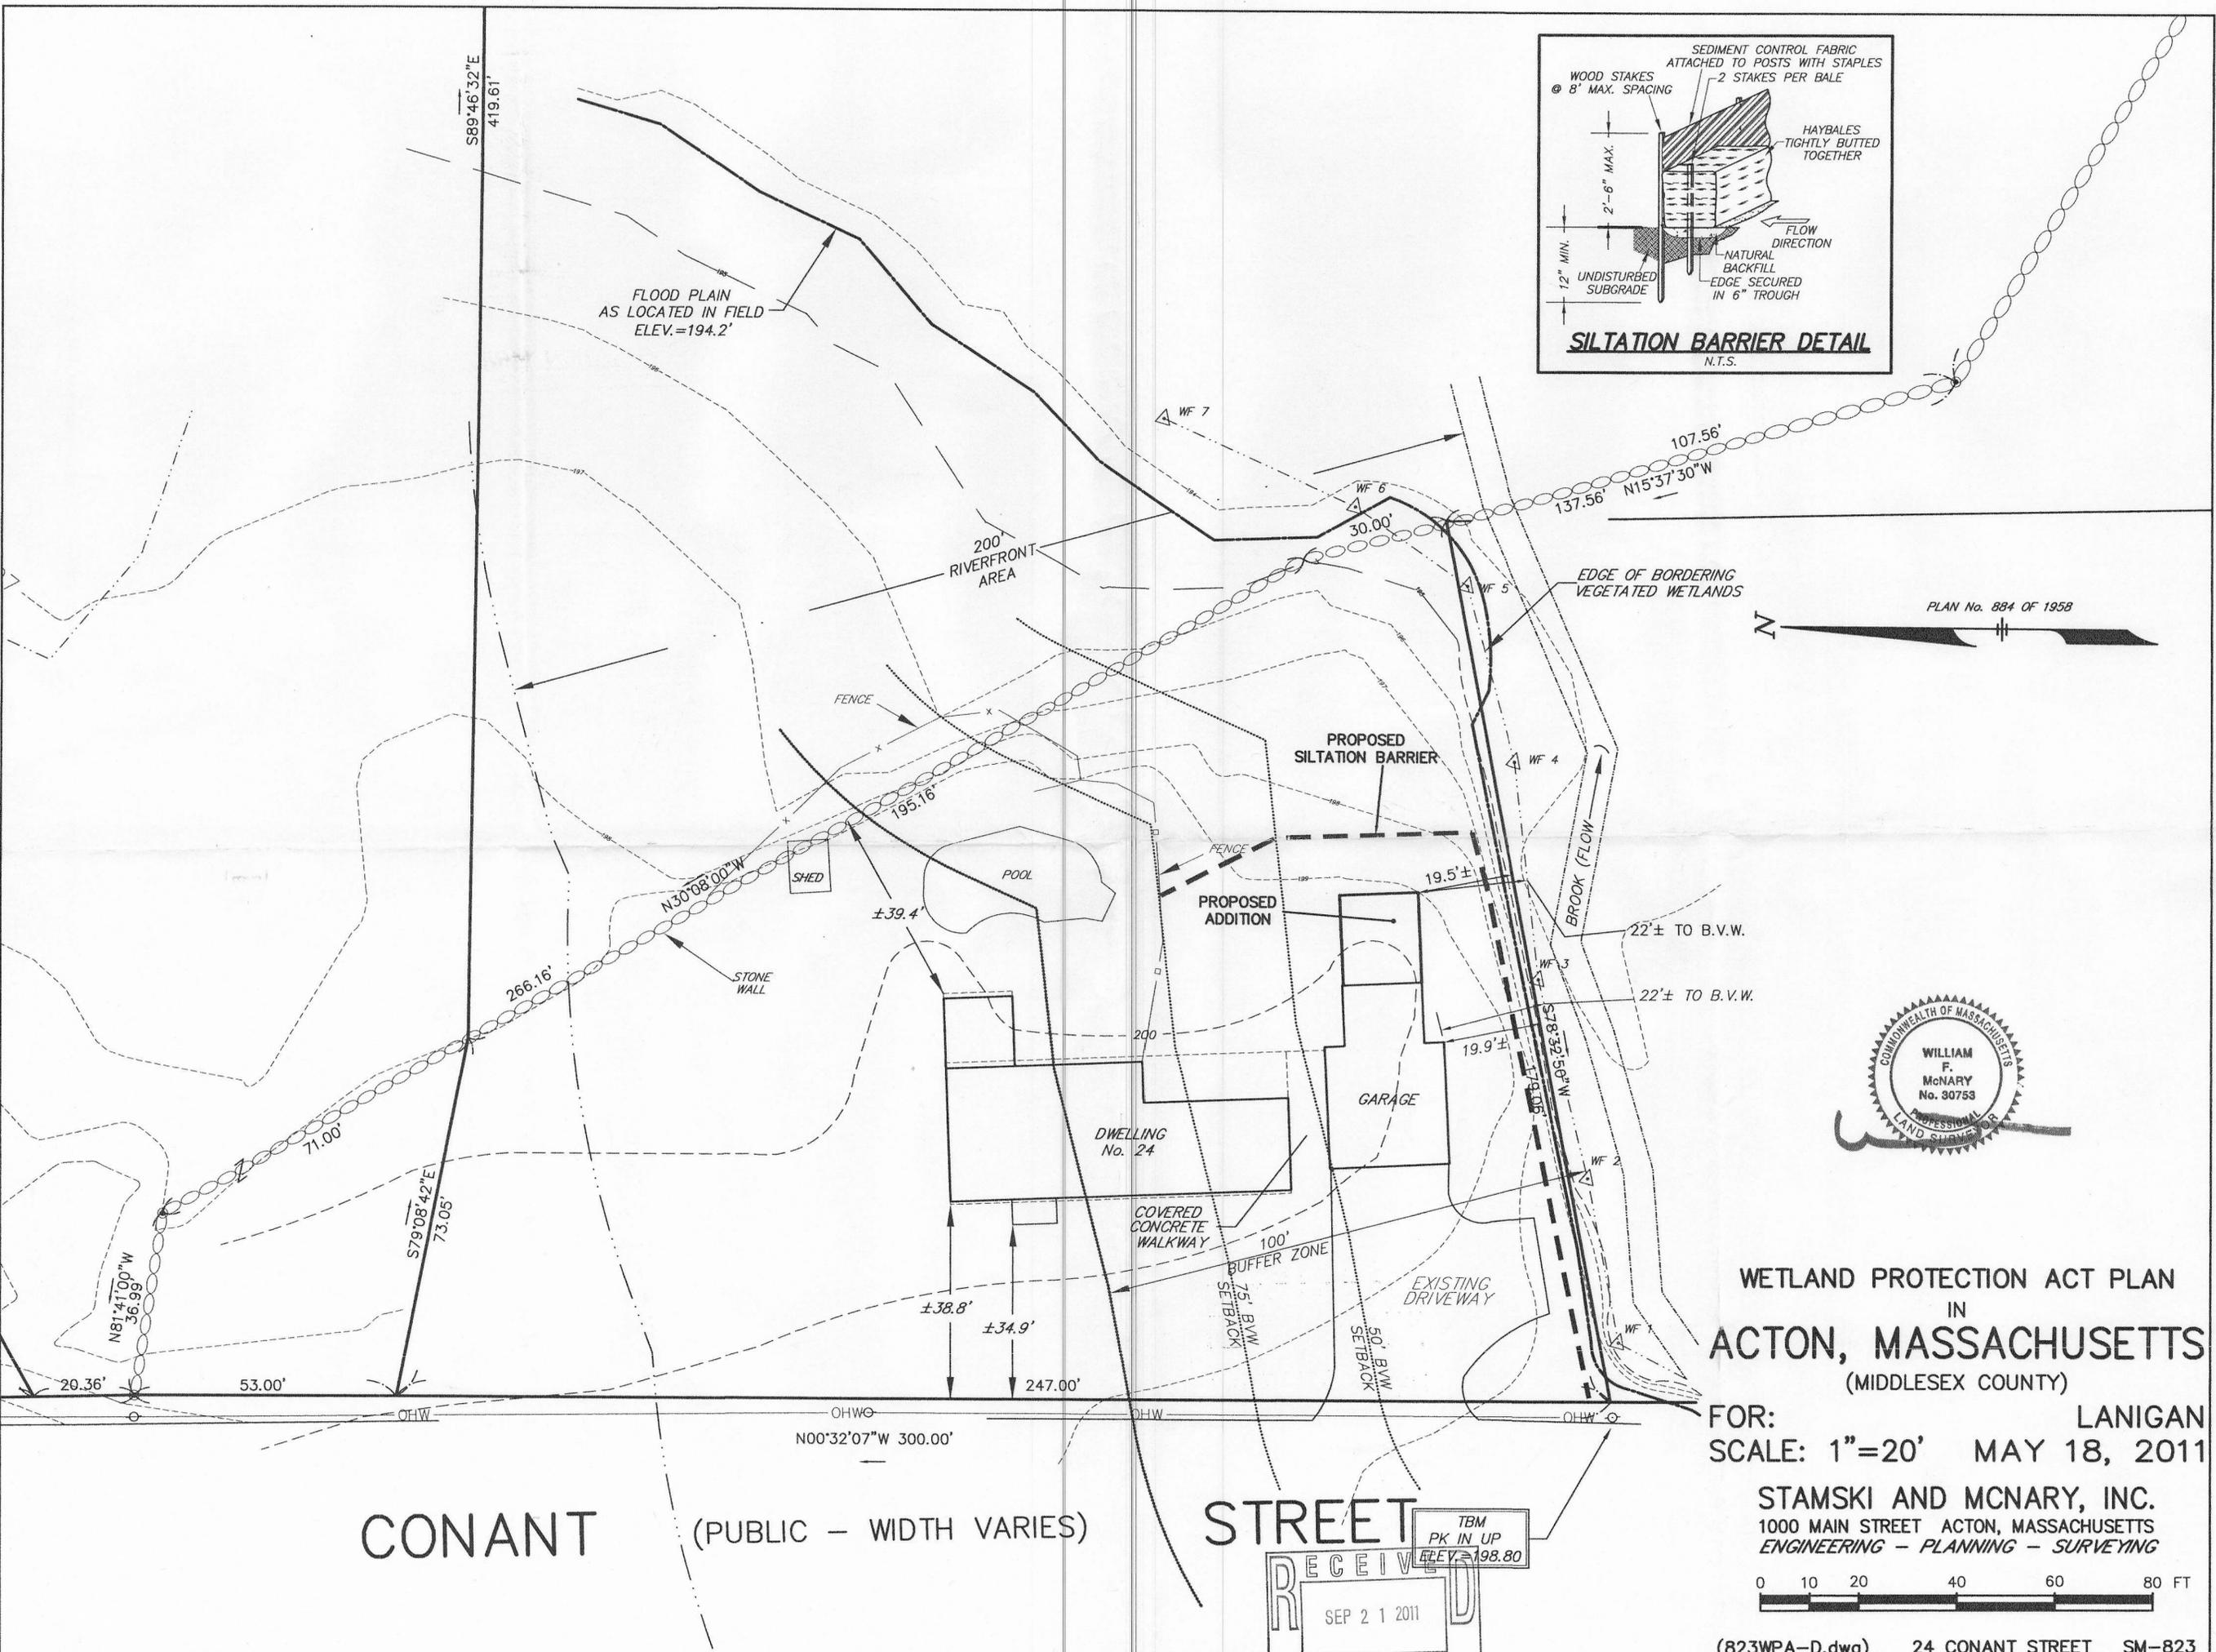

CONANT (PUBLIC - WIDTH VARIES)

STREET

From: CERO_NOI@MassMail.state.ma.us
To: blanigan@middlesexbank.com
Cc: ceronoi@state.ma.us; [Conservation Commission](#); ceronoi@state.ma.us
Subject: MassDEP NOI File Number
Date: Friday, October 28, 2011 3:05:31 PM

COMMONWEALTH OF MASSACHUSETTS
EXECUTIVE OFFICE OF ENERGY & ENVIRONMENTAL AFFAIRS
DEPARTMENT OF ENVIRONMENTAL PROTECTION
CENTRAL REGIONAL OFFICE
627 MAIN STREET, WORCESTER, MA 01608 508-792-7650

Date: 10/28/2011

Municipality ACTON

RE: **NOTIFICATION OF WETLANDS PROTECTION ACT FILE NUMBER**

The Department of Environmental Protection has received a Notice of Intent filed in accordance with the Wetlands Protection Act (M.G.L. c. 131, §40):

Applicant BRIAN LANIGAN Address 24 CONANT ST, ACTON MA 01720 Locus 24 CONANT ST , ACTON MA 01720	Owner Address
---	----------------------

This project has been assigned the following file # : **CE 085-1073**
ISSUANCE OF A FILE NUMBER INDICATES ONLY COMPLETENESS OF SUBMITTAL, NOT APPROVAL OF APPLICATION

Although a file # is being issued, please note the following:

NONE NOTED

Regards,
for MassDEP,

(508)-767-2711
Maryann.Dipinto@State.MA.US