



- Notes:
1. DO NOT CUT CENTRAL LEADER.
 2. FOR PLANTS IN WIRE BASKETS, REFER TO SPECIFICATIONS.
 3. DO NOT PLACE MULCH AGAINST TRUNK.
 4. TREES TO HAVE SINGLE LEADER.

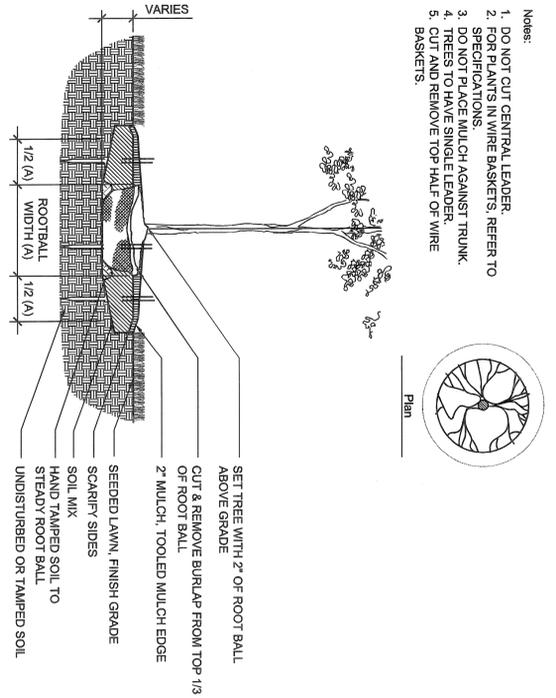

1 Typical Deciduous Tree Planting

Scale: 1/2" = 1'-0"


- Notes:
1. FOR BAR TREES, REMOVE TOP 1/3 OF BALL WRAP, CIRCULING ROOTBALL.
 2. CUT WIRE BASKET IN AT LEAST FOUR LOCATIONS.
 3. DO NOT PLACE MULCH AGAINST TRUNK.

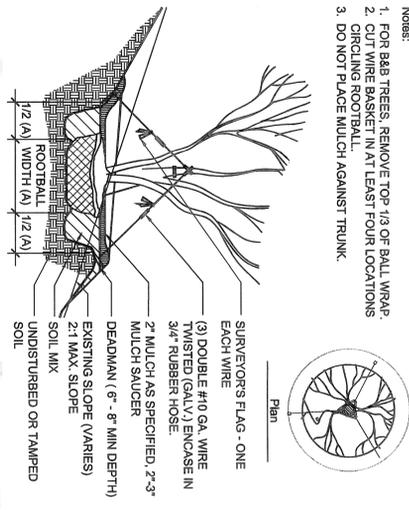

4 Typical Flowering Tree Planting on Slope

Scale: 1/2" = 1'-0"


- Notes:
1. FOR BAR TREES, REMOVE TOP 1/3 OF BALL WRAP, CIRCULING ROOTBALL.
 2. CUT WIRE BASKET IN AT LEAST FOUR LOCATIONS.
 3. DO NOT PLACE MULCH AGAINST TRUNK.

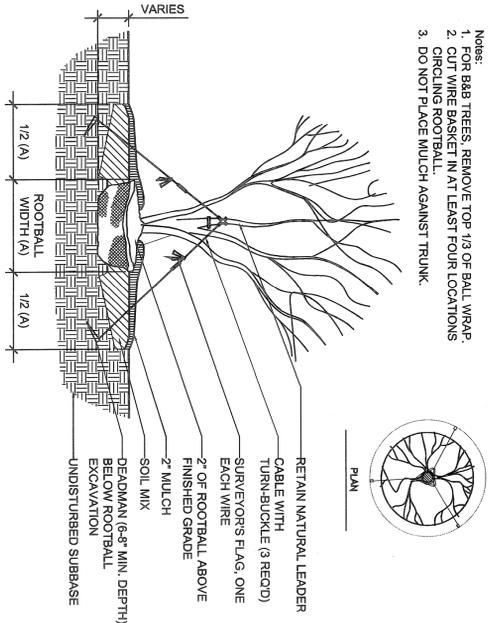

2 Typical Flowering Tree Planting

Scale: 1/2" = 1'-0"


- SEQUENCE OF CONSTRUCTION (GENERAL) REFER TO SPECIFICATIONS
1. STAKE OUT PLANTBED LOCATIONS.
 2. CUT EDGE OF PLANT BED
 3. TILL SOIL AND APPLY AMENDMENTS TO ENTIRE PLANTING AREA.
 4. APPLY PRE-EMERGENT HERBICIDE (TWO WEEKS PRIOR TO PLANTING).
 5. INSTALL PLANTS.
 6. INSTALL FERTILIZER TABLETS IN EACH PLANT PIT.
 7. PLACE BACKFILL.
 8. PLACE MULCH OVER ENTIRE PLANT BED.
 9. WATER ENTIRE PLANT BED THOROUGHLY.

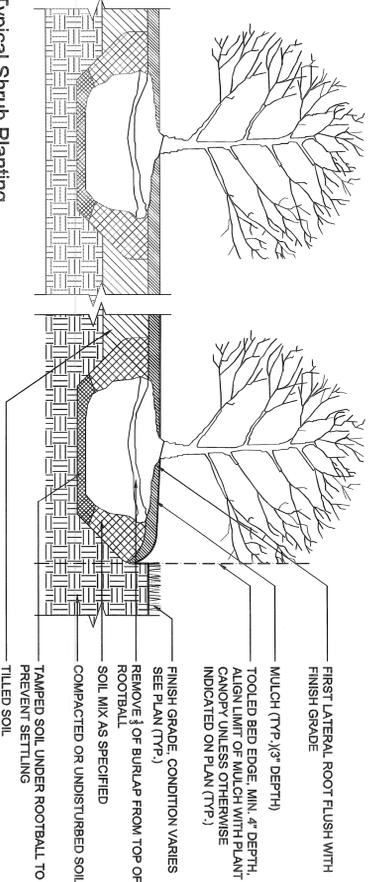

5 Typical Shrub Planting

Scale: 1" = 1'-0"

- Notes:
1. NEVER CUT CENTRAL LEADER.
 2. NEVER MULCH AGAINST TRUNK.
 3. SET TREE WITH 1/8 OF ROOT BALL ABOVE GRADE
 4. STAKES, WIRES, AND HOSES SHALL BE REMOVED AFTER ONE YEAR.
 5. SCARIFY SUBSOIL, AND SIDES OF TREE PIT TO A MIN. OF 4" DEPTH.
 6. TREES UNDER 2-1/2" CAL.: 10" X 2" X 2" STAKES SET VERTICAL.
 8. TREES TO HAVE SINGLE LEADER.

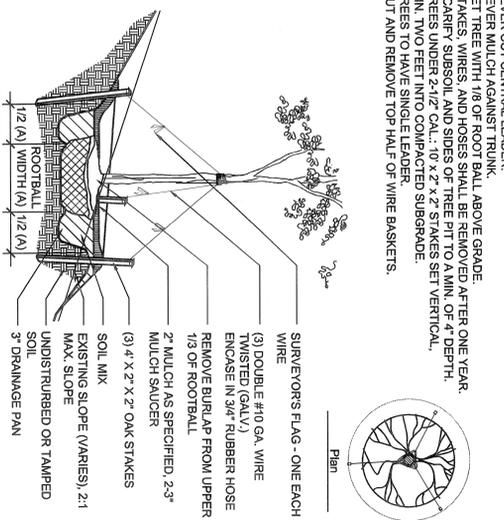

3 Typical Deciduous Tree Planting on Slope

Scale: 1/2" = 1'-0"

REV	DATE	BY	COMMENT
1	11/8/13	WY	ISSUED FOR CLIENT
2	2/26/13	WY	REVISED PER CLIENT
3	3/20/13	WY	REVISED PER CLIENT

PRELIMINARY

PROJECT No. WY1103
DRAWN BY: KMS
DATE: 10/22/09
SCALE: AS NOTED
SHEET: 15/20

SITE DEVELOPMENT PLANS

FOR

EDENS.

LOCATION OF SITE
LOT 78 & 715 MAP 73-1,
2 MAIN STREET
AND 2 MAIN STREET
MASSACHUSETTS AVENUE
MIDDLESEX COUNTY, MA

BOHLER ENGINEERS

www.bohlerengineers.com

SHEET NUMBER: **LP-500**
OF 11

Planting Details

MAHAN RYKIEL ASSOCIATES INC
The Stieff Silver Building, 800 Wyman Park Drive,
Suite 100, Baltimore, MD 21211 410.235.6001

BOHLER ENGINEERS

CIVIL & CONSULTING ENGINEERS

SURVEYORS
PROJECT MANAGERS
ENVIRONMENTAL CONSULTANTS
LANDSCAPE ARCHITECTS

CORPORATE OFFICE:
WARREN, NJ
OFFICES:
DHALAPONT, PA
PHILADELPHIA, PA
TAMPA, FL