

Date..... 7/19/84 .....

Permit No..... 84-67 .....

# TOWN OF ACTON

## APPLICATION FOR PERMIT TO CONSTRUCT WITHIN A PUBLIC WAY

**This application must be submitted not less than five (5) days prior to any Construction within a public way.**

**Notice 24 hours in advance of any construction must be given to the Town Engineer.**

- 1. Permittee: 1760 BENEVOLENCE TRUST Address: Box 341 Tynesboro MA
- 1A. Telephone #: 250-1238 PUTNAM RD.
- 2. Location of Proposed Construction: 13 MEADOWBROOK LOT 14A
- 3. Purpose of Construction: RESIDENTIAL DWELLING
- 4. Length of Cut: 15 FT
- 5. Width of Cut: 8 FT
- 6. Width of Existing Pavement: 24 FT
- 7. Type of Existing Roadway Surface: BLACKTOP Type of Curb: BURN
- 8. Type of Existing Sidewalk Surface: GRAVEL Type of Shoulder: GRAVEL
- 9. Date of Street Opening: From ..... To .....
- 10. For Work Involving Excavations: Dig Safe Number .....

I, the undersigned, hereby declare that I have read and agree to the Town of Acton Specifications for Regulating Construction with Public Ways dated August 3, 1982. I have deposited the required bond with the Town of Acton, and I covenant and agree that the Town may deduct from this amount the cost of repairs to the road surface, curbs, shoulders, walls or other features within the right-of-way including replacing bounds if not completed by me to the satisfaction of the Town Engineer within the specified time.

Special Instructions:

Signature of Applicant: [Signature]



NO PAVEMENT CUTTING  
SHOULDERS NEED TO BE SEEDED  
EVERYTHING ELSE O.K.  
D.H. 3-13-85  
D.R.

Permit Issued: Date JULY 24, 1984 By: D. CUT

Application Denied: Date ..... By: .....

Work Inspected and Approved: Date MARCH 13, 1985 By: D-CUT

# SKETCH

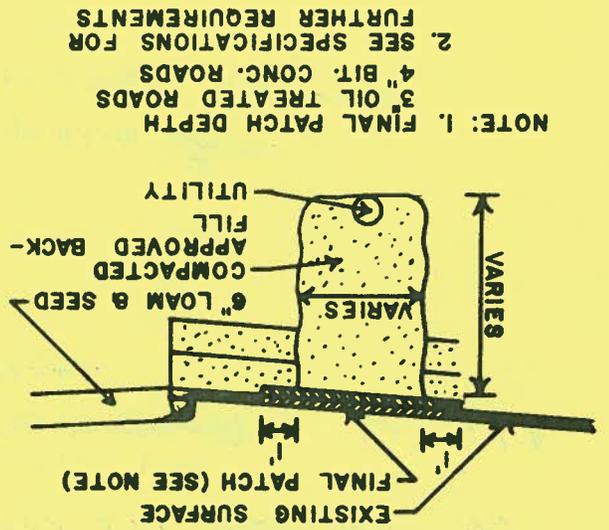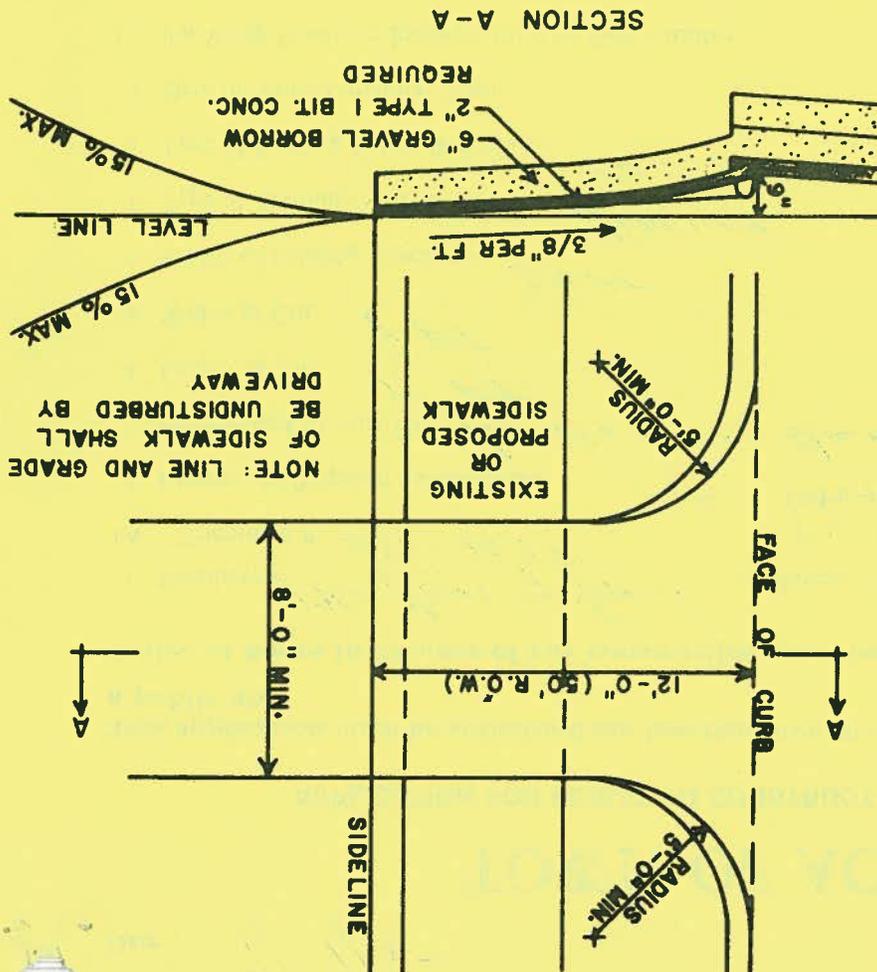

TOWN OF ACTON  
TYPICAL DRIVEWAY 8  
TRENCH DETAIL  
FEB. 1969 NO SCALE

Date: April 8, 1985

FROM: Engineering Department

TO: Town Treasurer

SUBJECT: Bond - Permit to Construct Within a Public Way

Please release the bond in the form of:

Certified Check # 322 Bank Security National Bank

Pass Book # \_\_\_\_\_ Bank \_\_\_\_\_

Other (Specify) \_\_\_\_\_

in the amount of \$500.00 to John C. McCarthy

which is being held as security for "Permit to Construct Within  
84-66 L#23C Meadowbrook  
a Public Way" # 84-67, Located at L#14A Putnam,

for authority see Section II - A specification for regulation of  
construction within public ways.

Work proposed under this permit has been satisfactorily completed.

Signed: *Daniel Albert*

Mail to:  
1760 Realty Trust  
Box 341  
Tyngsboro, MA.



Date: July 19, 1984

FROM: Engineering Department

TO: Town Treasurer

SUBJECT: Bond-Permit to Construct Within a Public Way

Please hold the enclosed Bond in the form of:

Certified Check # 322 Bank Security National Bank

Pass Book # \_\_\_\_\_ Bank \_\_\_\_\_

Other (Specify) \_\_\_\_\_

in the amount of \$500.00 from (Applicant) John C. McCarthy

as security for "Permit to Construct Within a Public Way" # 84-66  
Lot 23C Meadowbrook

located at Lot 14A Putnam; for authority


see Section IV-A, Specifications for Regulating Construction Within

Public Ways. This bond is to be held until released in writing by

this department.




Signed: David Allen  
Asst. Town Engineer



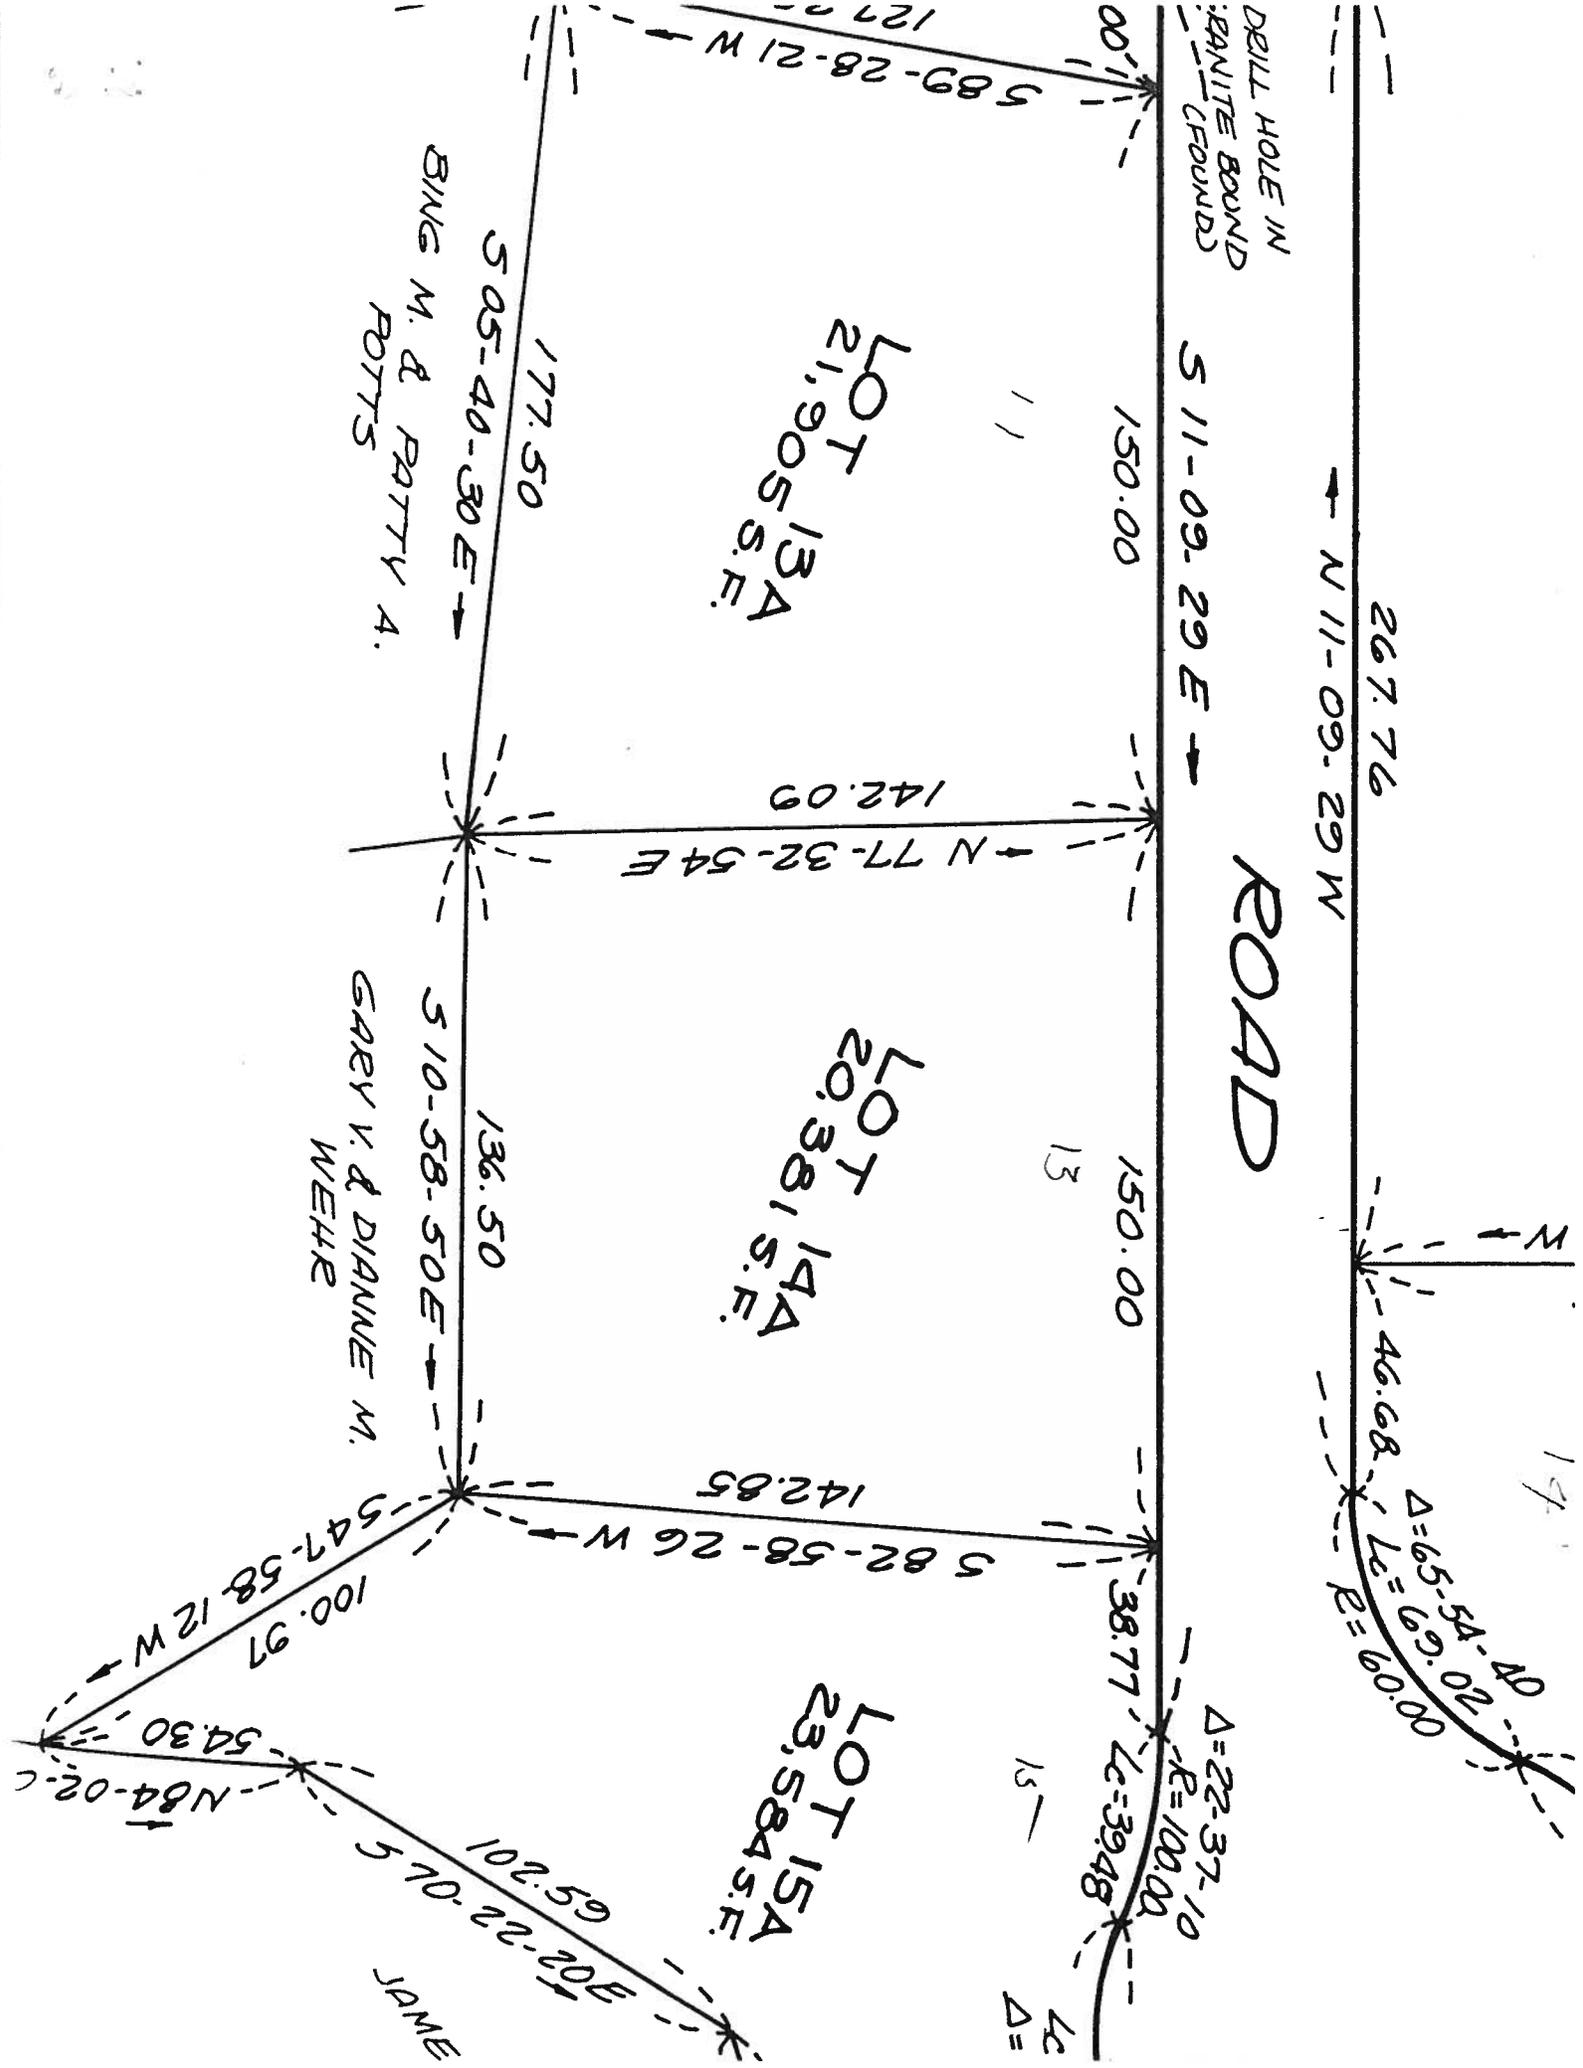




TEST HOLE #1 (11-7-79)

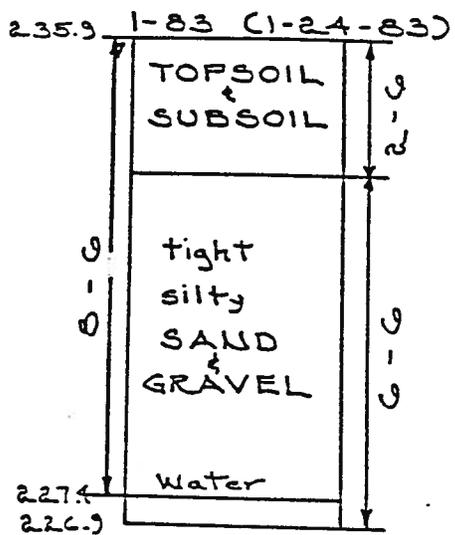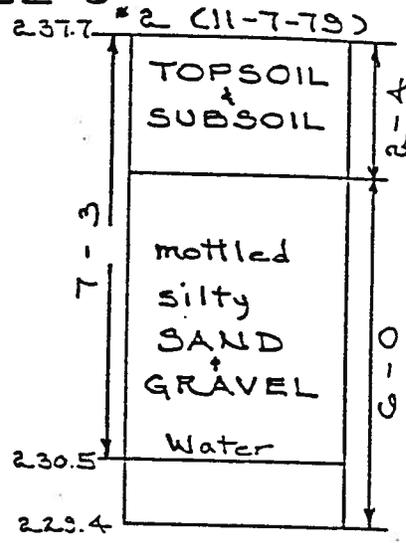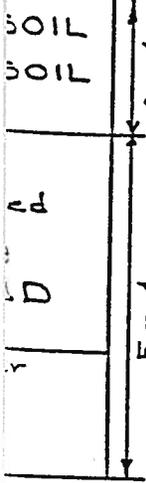

TOPSOIL & SUBSOIL TO BE REMOVED FROM BED AREA (DASH-HATCHED) AND RE-PLACED WITH BANK RUN GRAVEL TO GRADE 237.7  
 BENCHMARK - TOP HYDRANT EL = 242.87  
 DASH --- EXISTING GRADE  
 SOLID --- PROPOSED GRADE

LOT 14A  
 3,381 S.F.


100 GALLONS PER MINUTE

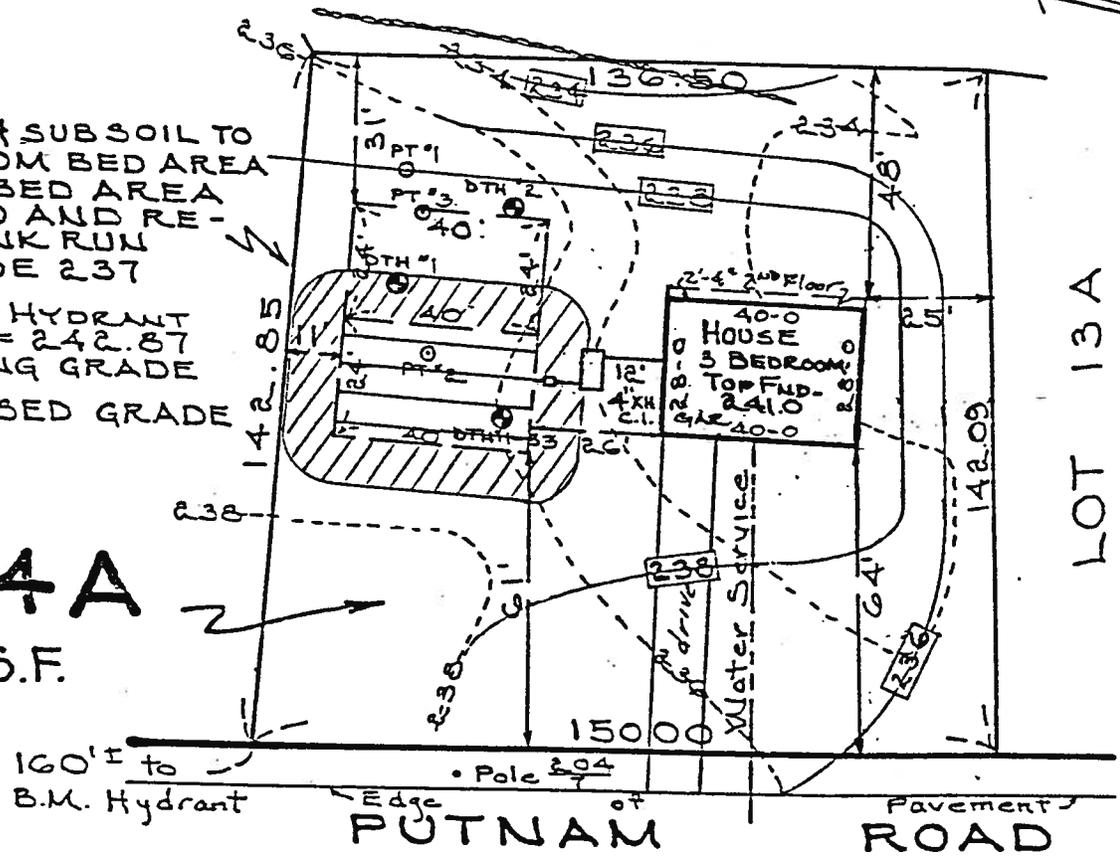

PLOT PLAN OF LAND IN

**ACTON - MASS.**

FOR THE BOARD OF HEALTH

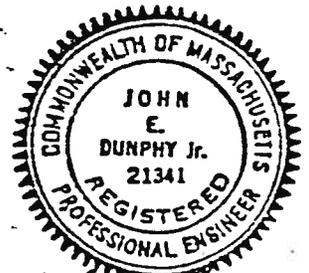

*John E. Dunphy Jr.*

SCALE: 1 INCH = 40 FEET  
 FEBRUARY 29, 1984  
 REV. HOUSE JUNE 4, 1984  
**ACTON SURVEY & ENGINEERING, INC.**  
 277 CENTRAL ST. • ACTON • MASS.

Faint, illegible text covering the majority of the page, possibly bleed-through from the reverse side.

APR 1 1962

