

Date 6/16/86

Permit No. 86-79

# TOWN OF ACTON

## APPLICATION FOR PERMIT TO CONSTRUCT WITHIN A PUBLIC WAY

This application must be submitted not less than five (5) days prior to any Construction within a public way.

Notice 24 hours in advance of any construction must be given to the Town Engineer.

- 1. Permittee: MICHAEL P. MAZZONE Address: H. GREAT RD. MAYNARD, MA 01754  
264-4332  
7 TILL DRIVE
- 1A. Telephone # 877-5183
- 2. Location of Proposed Construction: LOT 16A TILL DRIVE # 7
- 3. Purpose of Construction: DRIVEWAY
- 4. Length of Cut: 20' to 24'
- 5. Width of Cut: 8' to 10'
- 6. Width of Existing Pavement: 24'
- 7. Type of Existing Roadway Surface: ASHPALT Type of Curb: ASHPALT
- 8. Type of Existing Sidewalk Surface: NONE Type of Shoulder: GRASS
- 9. Date of Street Opening: From ..... To .....
- 10. For Work Involving Excavations: Dig Safe Number .....

I, the undersigned, hereby declare that I have read and agree to the Town of Acton Specifications for Regulating Construction with Public Ways dated August 3, 1982. I have deposited the required bond with the Town of Acton, and I covenant and agree that the Town may deduct from this amount the cost of repairs to the road surface, curbs, shoulders, walls or other features within the right-of-way including replacing bounds if not completed by me to the satisfaction of the Town Engineer within the specified time.

Special Instructions: \_\_\_\_\_ Signature of Applicant Michael P. Mazoni

INSR 6-18-86 D.R. & T.W.  
BND & WIT FND (SET IN CONC.)  
SHOULDER GRASSY, SPARSE

INSR 3-23-87 DR.  
DRIVE IS IN (STOVE DUST)  
SHOULDERS - ~~SPARSE~~ GRAVELLY  
BND FND OK


INSR 7-1-88 DR/DD  
DRIVE PAVED  
SHOULDER GOOD  
BND FND OK

Permit Issued: Date JUNE 18, 1986 By: D. Alt

Application Denied: Date ..... By: .....


Work Inspected and Approved: Date 7-1-88 By: Denise P. Ruy

**TOWN OF ACTON  
TYPICAL DRIVEWAY 8  
TRENCH DETAIL  
FEB. 1969  
NO SCALE**

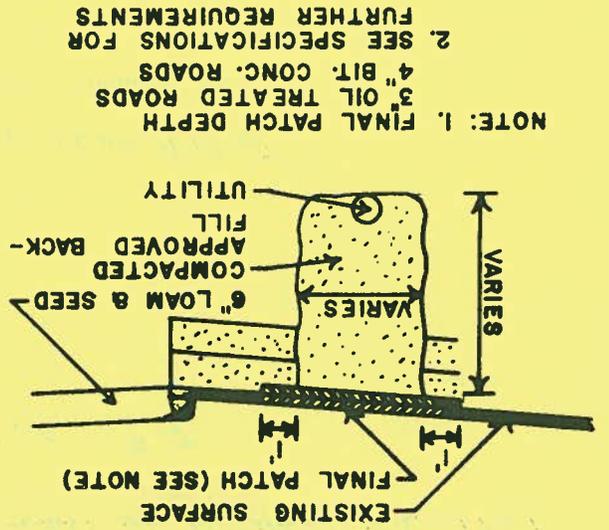


NOTE: 1. FINAL PATCH DEPTH  
3" OIL TREATED ROADS  
4" BIT. CONC. ROADS  
2. SEE SPECIFICATIONS FOR  
FURTHER REQUIREMENTS

**SKETCH**

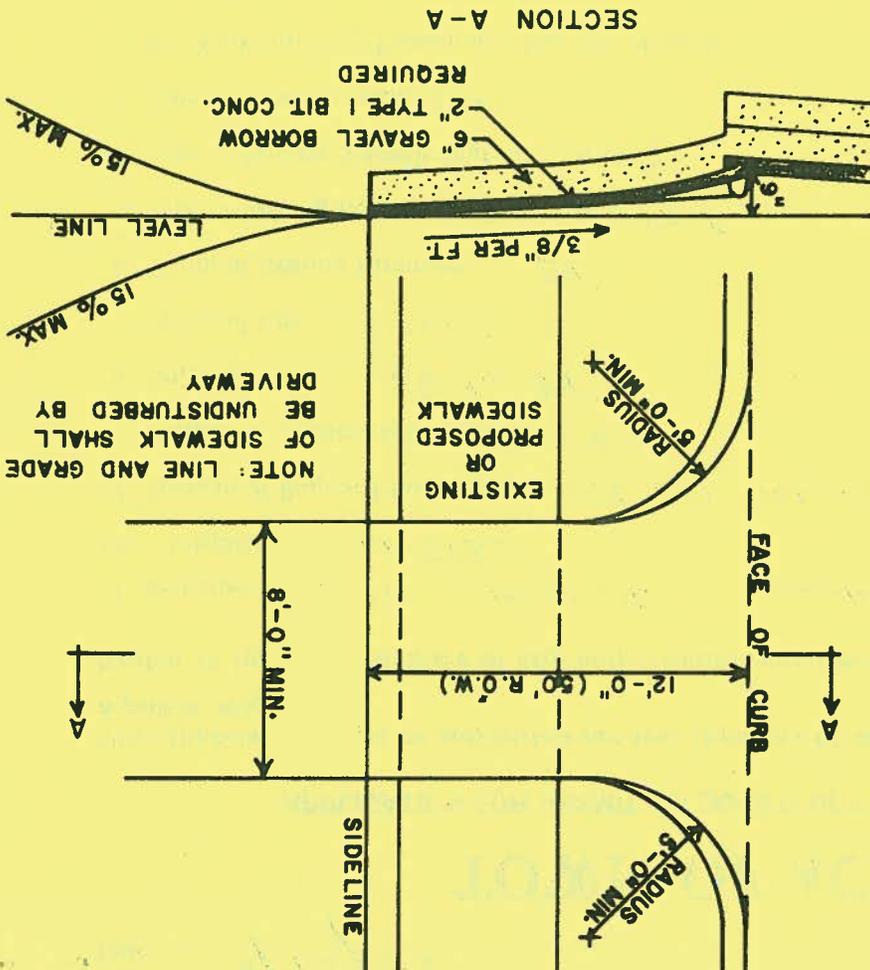

**SECTION A-A**

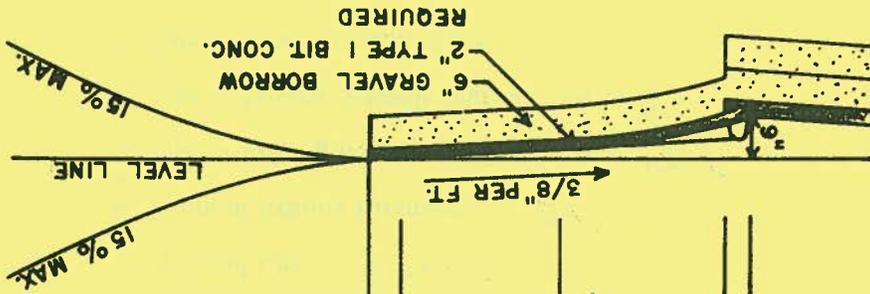

Date: 6/16/86

FROM: Engineering Department

TO: Town Treasurer

SUBJECT: Bond-Permit to Construct Within a Public Way

Please hold the enclosed Bond in the form of:

Certified Check # 2197 Bank HUDSON NATIONAL


Pass Book # \_\_\_\_\_ Bank \_\_\_\_\_

Other (Specify) \_\_\_\_\_

in the amount of \$250.00 from (Applicant) MICHAEL MAZZONE  
as security for "Permit to Construct Within a Public Way" # 86-79  
located at LOT 16A TILL DRIVE; for authority  
see Section IV-A, Specifications for Regulating Construction Within  
Public Ways. This bond is to be held until released in writing by  
this department.

Signed: David Allen  
Town Engineer



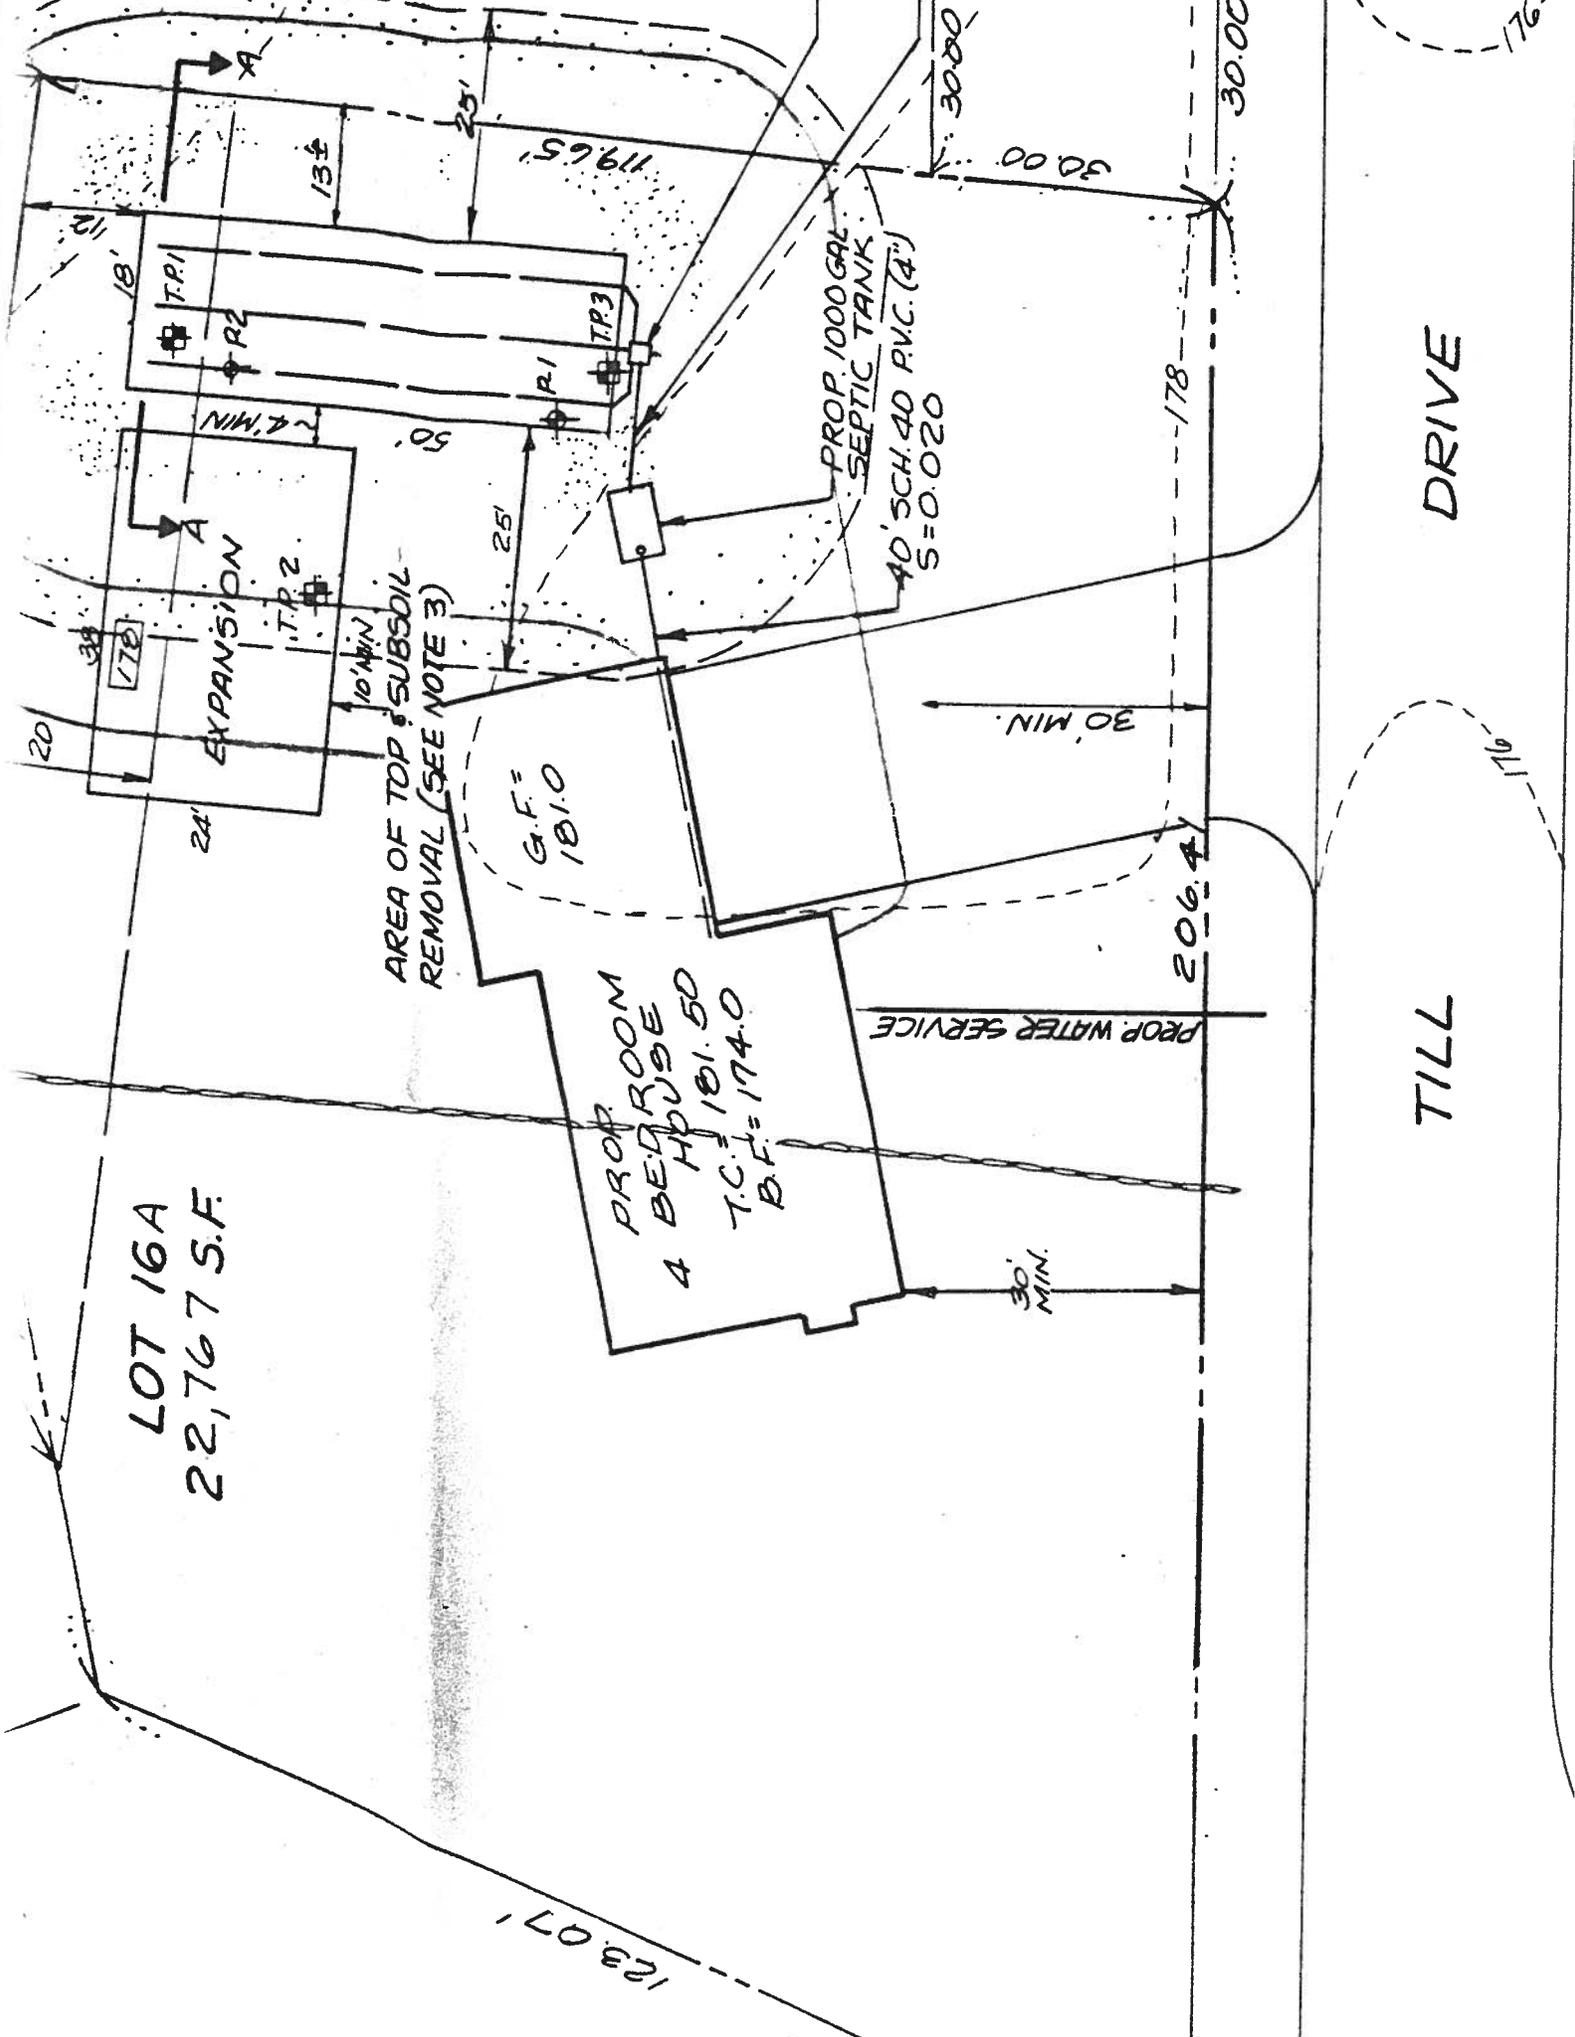

LOT 16A  
22,767 S.F.

PROP. ROOM  
4 BED. HOUSE  
T.C.F. = 181.50  
B.F. = 174.0

PROP. 1000 GAL.  
SEPTIC TANK  
40' SCH. 40 PVC (4")  
S = 0.020

AREA OF TOP & SUBSOIL  
REMOVAL (SEE NOTE 3)

DRIVE

TILL

123.07'

176'




1789 of 1985

PLANNING BOARD  
 I HEREBY APPROVE AS NOT  
 WITHHELD UNDER THE SUBDIVISION  
 CONTROL LAW

DATE: 12/30/85  
 [Signature]

PLAN NUMBER 1789 OF 1985  
 RECORDED, BOOK 16677 PAGE END

1-2-1

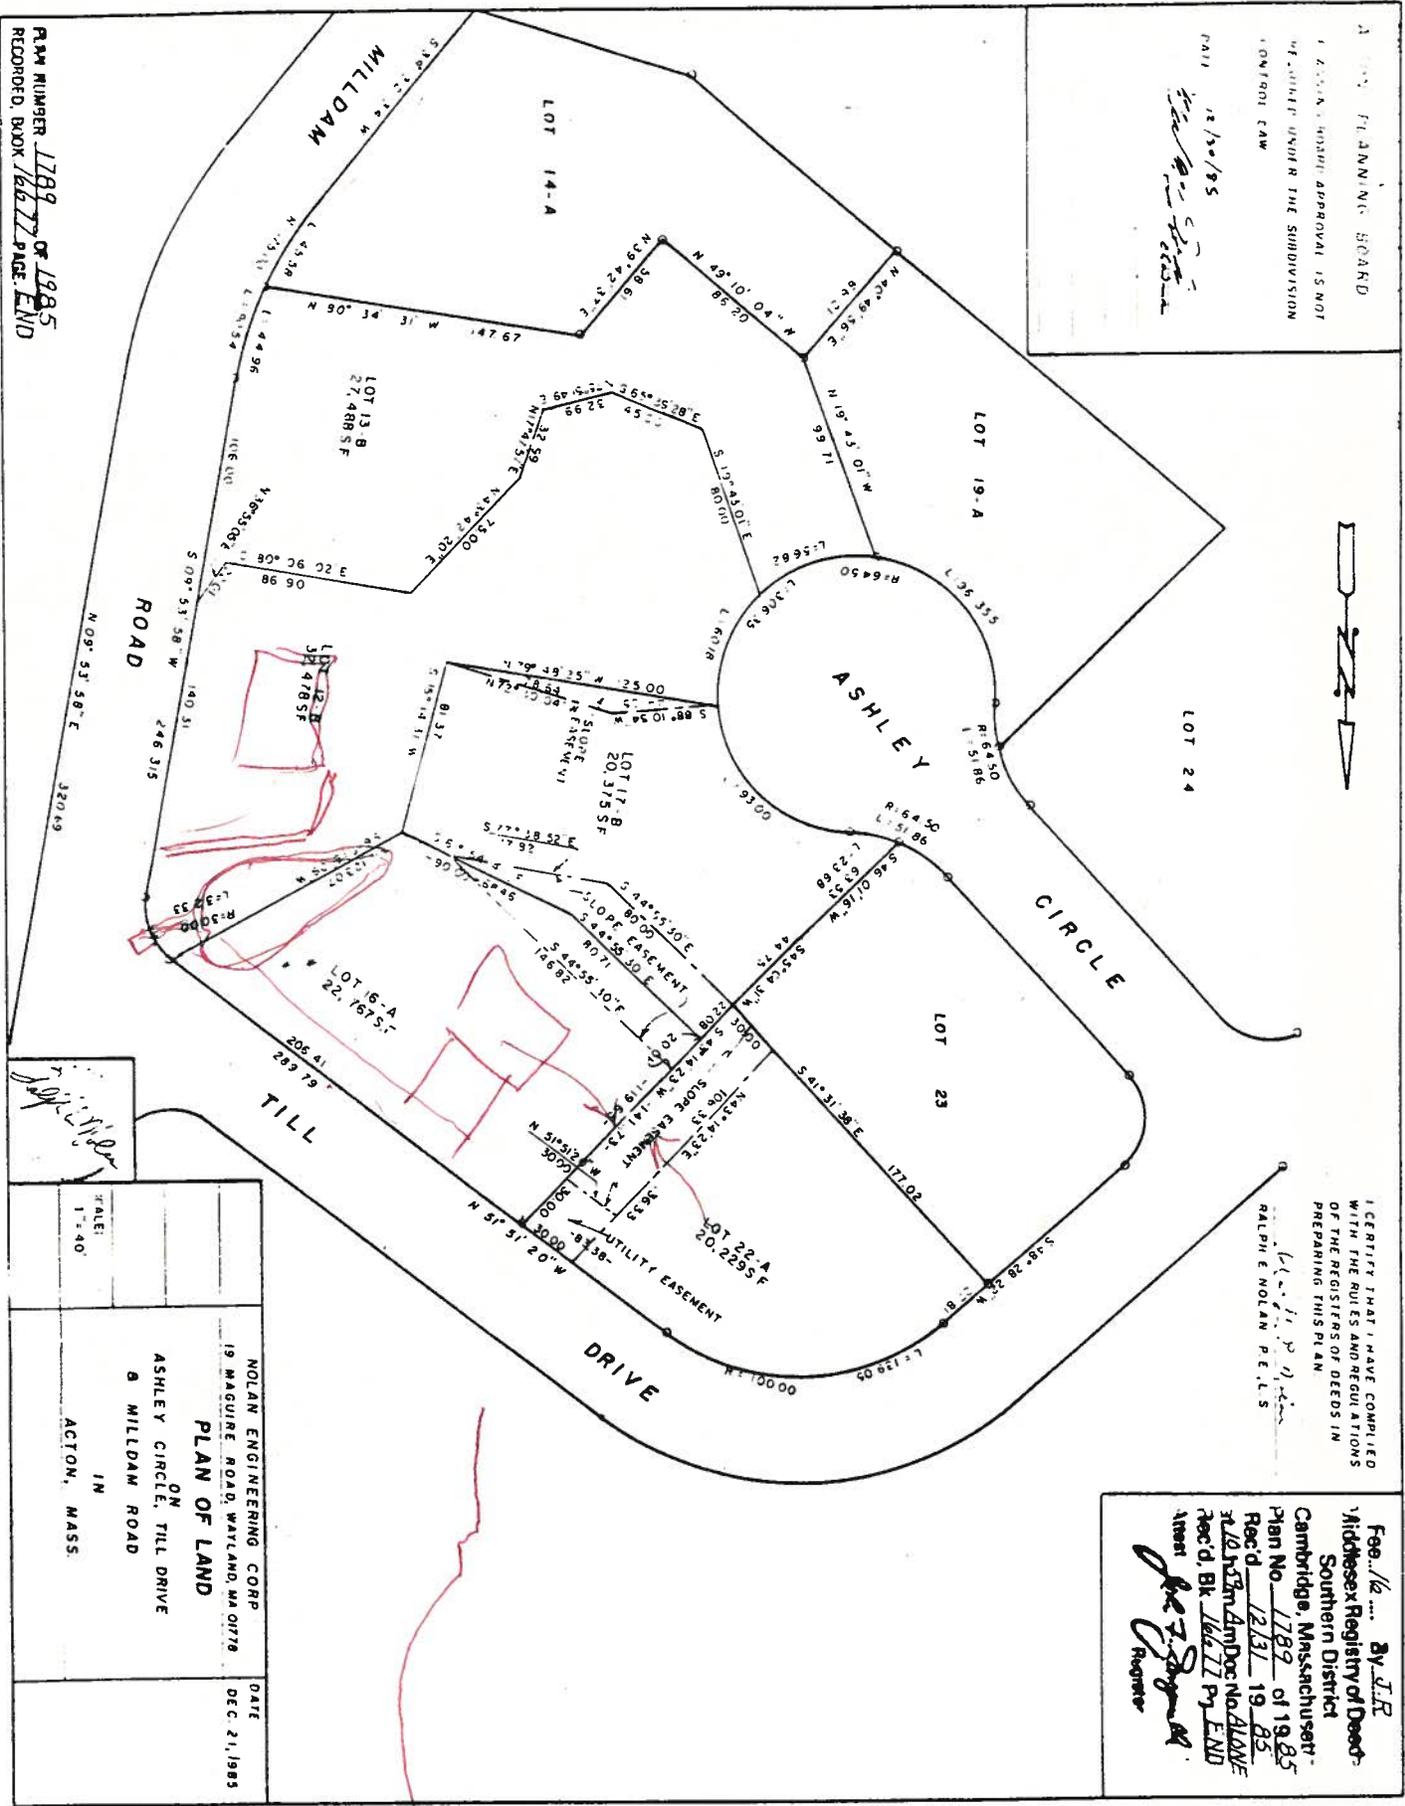

NOLAN ENGINEERING CORP 19 MAGUIRE ROAD, WATLAND, MA 01778		DATE
<b>PLAN OF LAND</b> ON ASHLEY CIRCLE, TILL DRIVE & MILLDAM ROAD IN ACTON, MASS.		DEC. 21, 1985
SCALE:	1" = 40'	

Fee: \$12.00 By: J.R.  
 Middlesex Registry of Deeds  
 Southern District  
 Cambridge, Massachusetts  
 Plan No. 1789 of 1985  
 Rec'd 12/31/85  
 at 10:55 AM Doc No. 11401  
 Rec'd, Bk 16677 Pg. END  
 [Signature]  
 Register





TOWN OF ACTON, MA 01720

DEPARTMENT OF PUBLIC WORKS

ENGINEERING

NOTICE OF INSPECTION

TO: Michael C. Mazzone

SUBJECT: PERMIT TO CONSTRUCT WITHIN A PUBLIC WAY # 86-79

LOCATION: Lot 16A Till Drive

DATE: March 24, 1987

THE FOLLOWING WORK REMAINS TO BE DONE:

The Engineering Department has been doing routine inspections to determine whether or not sufficient work has been completed to release the bonds that we are holding on certain permits. On a recent inspection of your site, we noticed that a large puddle has formed between your lot and the neighboring lot. It would be beneficial to you and to the Town if this problem could be straightened out before the subdivision is completed and accepted as a Town road. This would possibly involve re-grading of the lots, or connecting a pipe into the nearest street drainage structure to pick up the surface water in that area. If you have any questions, please feel free to contact me at 264-9628.

SIGNED: Dennis P. Ring

TITLE: Engineering Ass't II





TOWN OF ACTON, MA 01720

DEPARTMENT OF PUBLIC WORKS

**ENGINEERING**

**NOTICE OF INSPECTION**

**TO: Michael C. Mazzone**

**SUBJECT: PERMIT TO CONSTRUCT WITHIN A PUBLIC WAY # 86-79**

**LOCATION: Lot 16A Till Drive**

**DATE: March 24, 1987**

**THE FOLLOWING WORK REMAINS TO BE DONE:**

The Engineering Department has been doing routine inspections to determine whether or not sufficient work has been completed to release the bonds that we are holding on certain permits. On a recent inspection of your site, we noticed that a large puddle has formed between your lot and the neighboring lot. It would be beneficial to you and to the Town if this problem could be straightened out before the subdivision is completed and accepted as a Town road. This would possibly involve re-grading of the lots, or connecting a pipe into the nearest street drainage structure to pick up the surface water in that area. If you have any questions, please feel free to contact me at 264-9628.

**SIGNED: Dennis P. Ring**

**TITLE: Engineering Ass't II**









NOTICE OF INSPECTION

**ENGINEERING**

RECEIVED: [illegible]



Date: 7/6/88

FROM: Engineering Department

TO: Town Treasurer

SUBJECT: Bond - Permit to Construct Within a Public Way

Please release the bond in the form of:

Certified Check # 2197 Bank HUDSON NATL.

Pass Book # \_\_\_\_\_ Bank \_\_\_\_\_

Other (Specify) \_\_\_\_\_

in the amount of \$250.00 to MICHAEL MAZZONE

which is being held as security for "Permit to Construct Within  
a Public Way" # 86-79, Located at LOT 16A TILL DR.,

for authority see Section II - A specification for regulation of  
construction within public ways.

Work proposed under this permit has been satisfactorily completed.

Signed: *David Albit*

MAIL TO:  
7 TILL DR.  
ACTON

