

Date 3 MARCH 1989

Permit No. 89-3

TOWN OF ACTON

APPLICATION FOR PERMIT TO CONSTRUCT WITHIN A PUBLIC WAY

This application must be submitted not less than five (5) days prior to any Construction within a public way.

Notice 24 hours in advance of any construction must be given to the Town Engineer.

- 928 MAIN ST. HEALTH TRUST
1. Permittee: RE. DOLAN, JR. - FL YORK Address: 492 MAIN ST
 - 1A. Telephone # 263-5802 / 3552
 2. Location of Proposed Construction: 928 MAIN ST
 3. Purpose of Construction: CONSTRUCTION OF NEW INDUSTRIAL BLDG.
 4. Length of Cut: 10 FT
 5. Width of Cut: SEE SITE PLAN
 6. Width of Existing Pavement: 30 FT
 7. Type of Existing Roadway Surface: HOT TOP Type of Curb: N/A
 8. Type of Existing Sidewalk Surface: N/A Type of Shoulder: GRAVEL
 9. Date of Street Opening: From N/A To N/A
 10. For Work Involving Excavations: Dig Safe Number N/A

I, the undersigned, hereby declare that I have read and agree to the Town of Acton Specifications for Regulating Construction with Public Ways dated August 3, 1982. I have deposited the required bond with the Town of Acton, and I covenant and agree that the Town may deduct from this amount the cost of repairs to the road surface, curbs, shoulders, walls or other features within the right-of-way including replacing bounds if not completed by me to the satisfaction of the Town Engineer within the specified time.

Special Instructions:

Signature of Applicant: [Signature]

INSP. 3-6-89 DR

SHOULDER GRAVEL / GRASS

NO BOUNDS

Permit Issued: Date 3-6-89

By: [Signature]

Application Denied: Date

By:


Work Inspected and Approved: Date 8/1/90

By: [Signature]

(over)


INDEXED

**TOWN OF ACTON
TYPICAL DRIVEWAY 8
TRENCH DETAIL
FEB. 1969
NO SCALE**

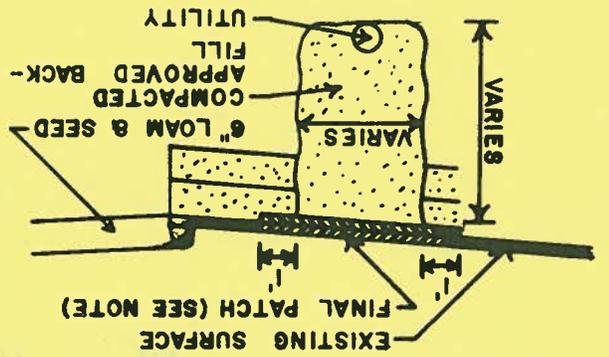

NOTE: 1. FINAL PATCH DEPTH
3" OIL TREATED ROADS
4" BIT. CONC. ROADS
2. SEE SPECIFICATIONS FOR
FURTHER REQUIREMENTS

SKETCH

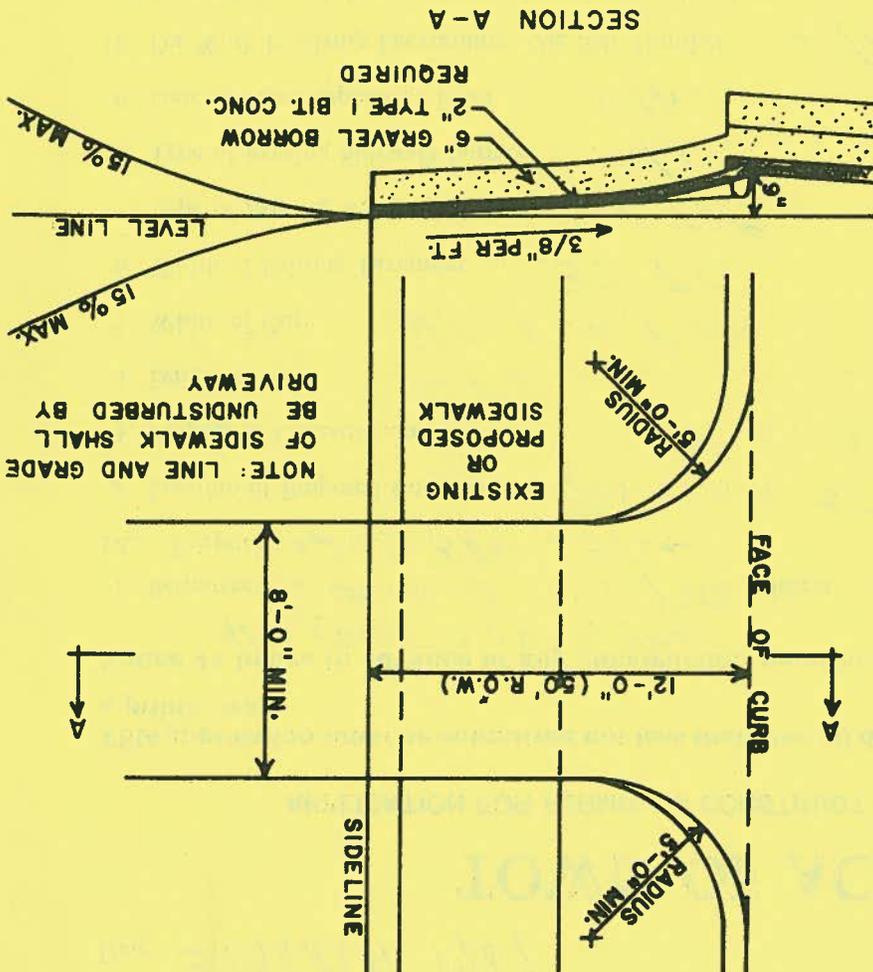

SECTION A-A

DATE: 3/3/89

FROM: Engineering Department

TO: Town Treasurer

SUBJECT: Bond - Permit to Construct Within a Public Way

Please hold the enclosed bond in the form of:

Certified Check # 183 Bank LEXINGTON SAVINGS

Other (Specify) _____

in the amount of \$250.00 from 928 MAIN ST RLTY TR.

as security for "Permit to Construct Within a Public

Way" # 89-3, located at 928 MAIN ST;

for authority see Section IV - A, Specification for

Regulating Construction Within Public Ways.

This bond is to be held until released in writing by

this department.

ACCOUNT #: 796

AMOUNT: \$ 250.00



SIGNED: Dennis P. Ring

HOLD

NOTES
PLAN # 3177

1" = 2'

CATCH WITH GASOLINE WITH CROSS SECTION

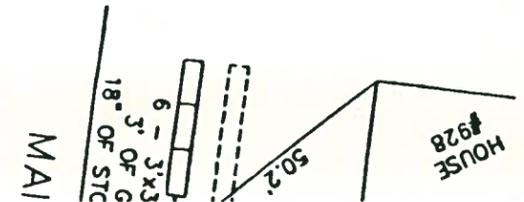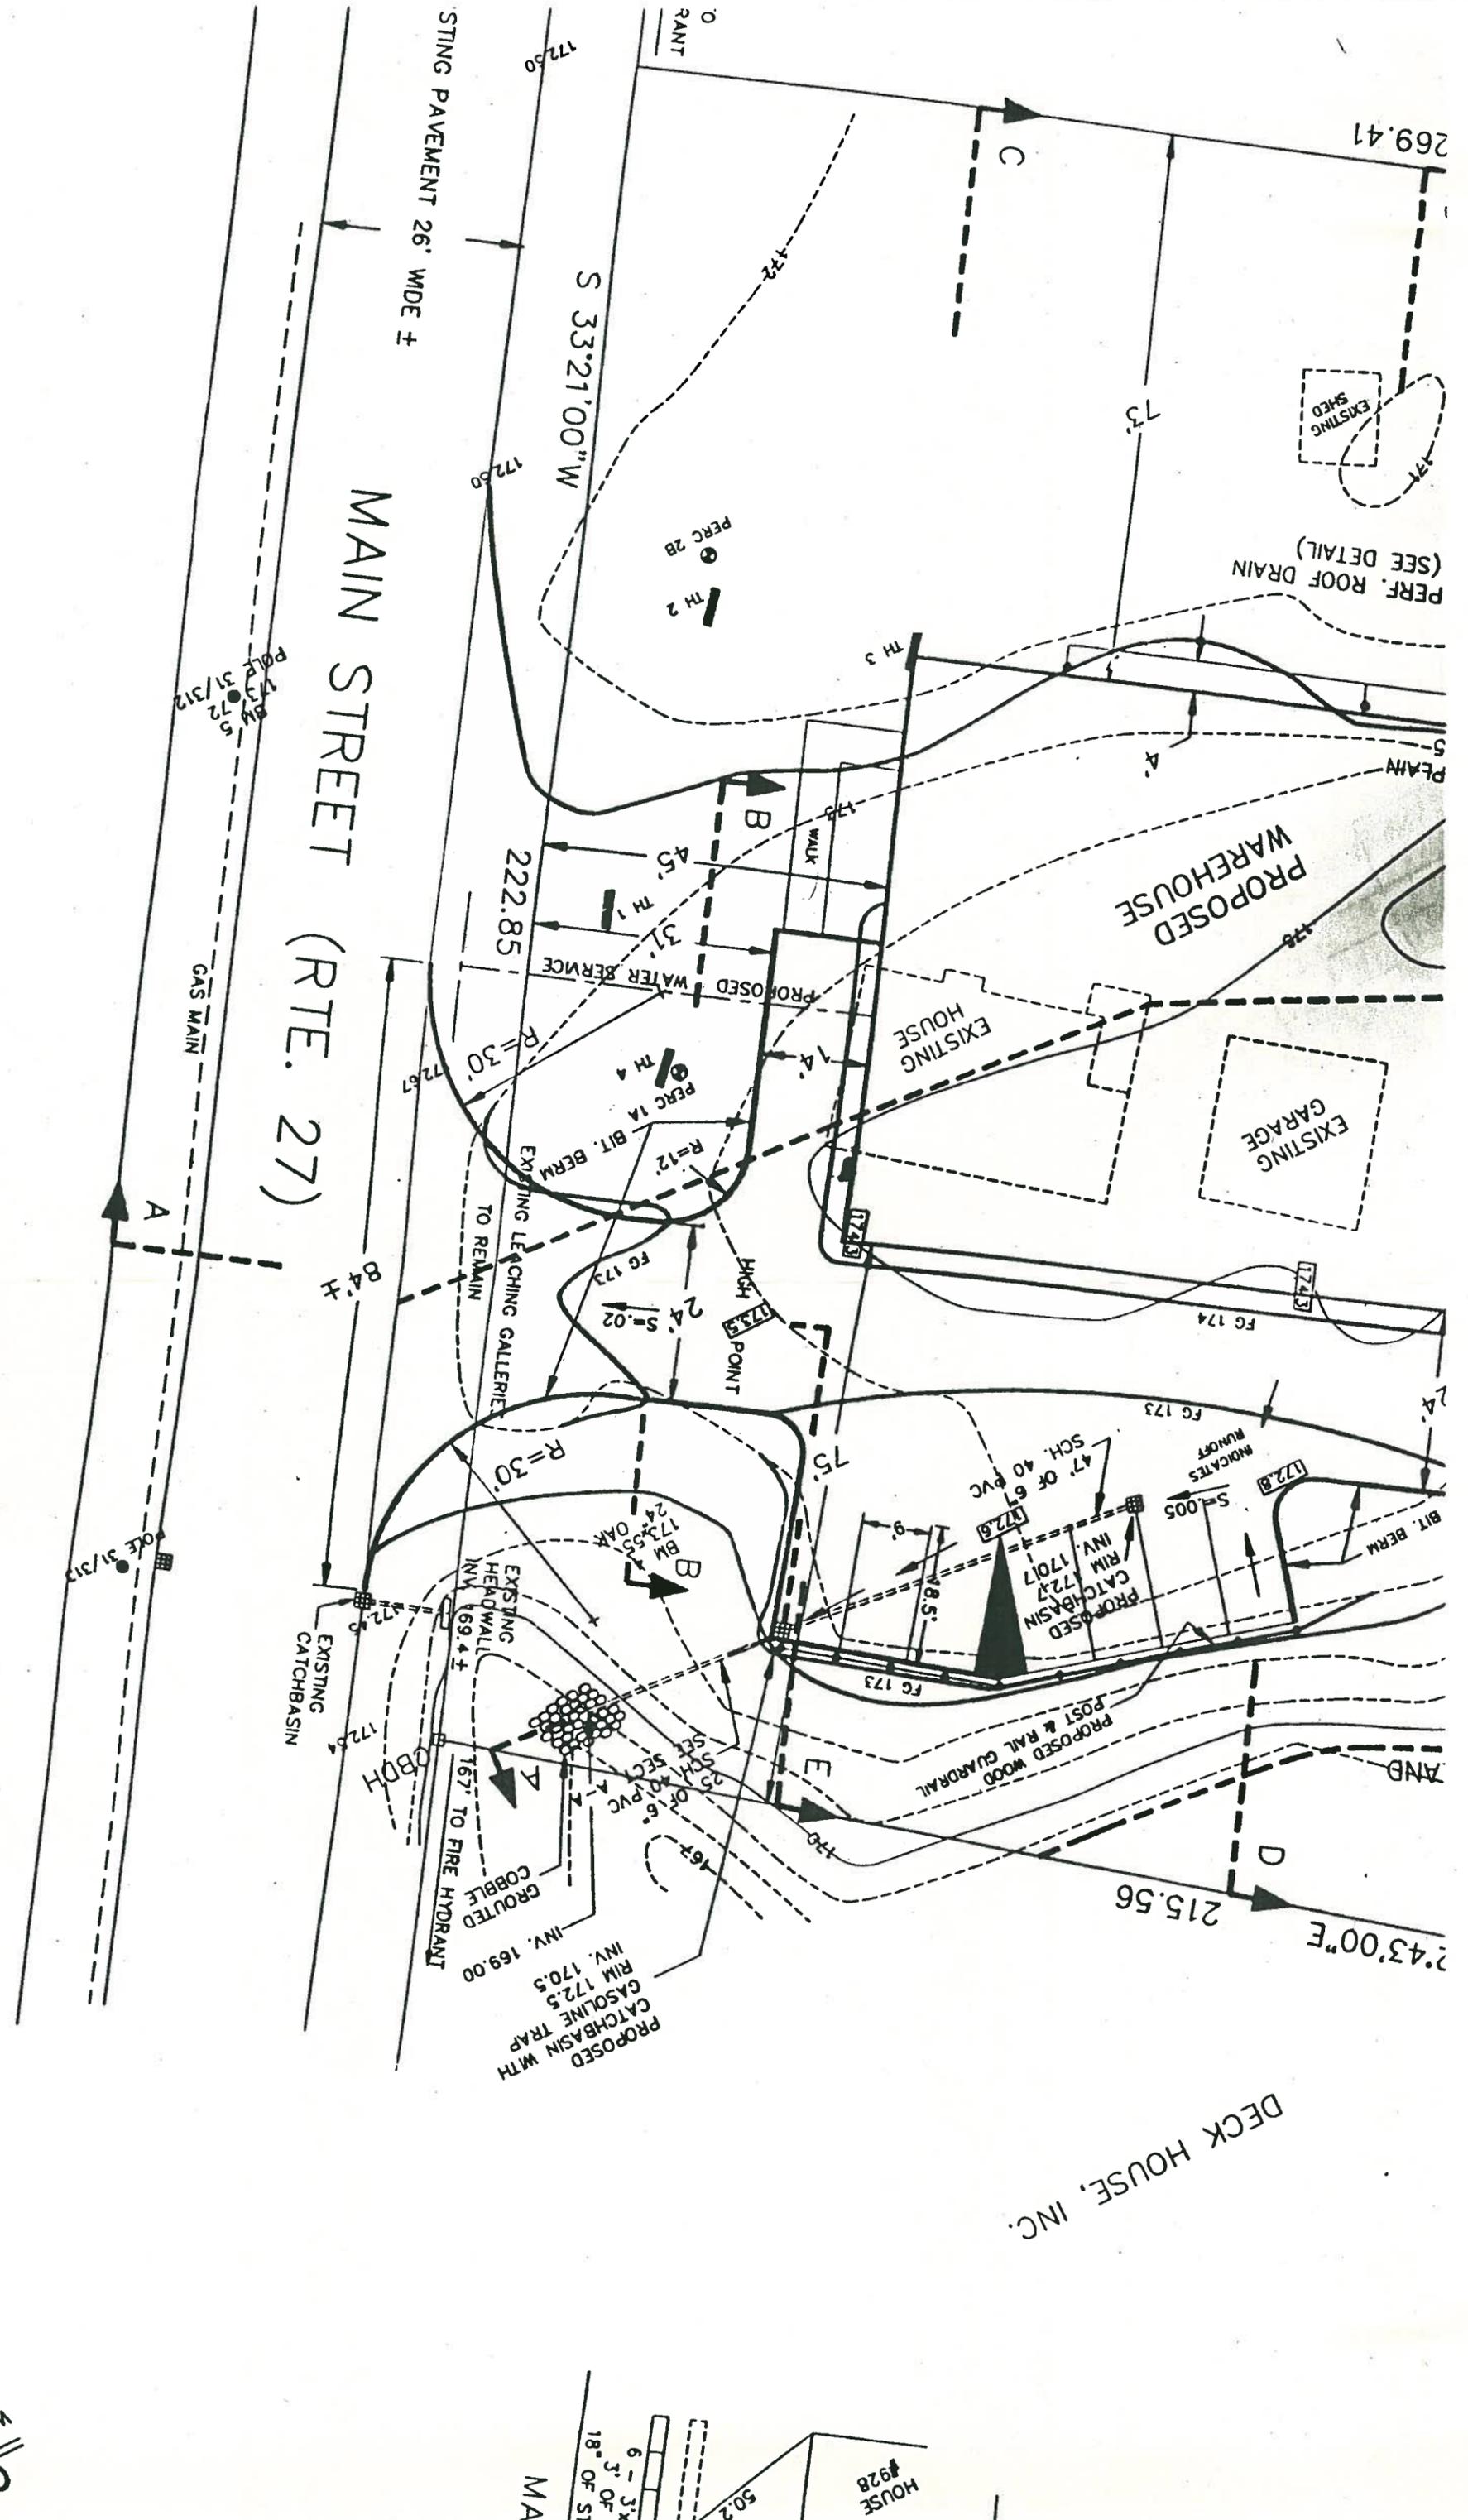

DATE: 8/1/90

FROM: Engineering Department

TO: Town Treasurer

SUBJECT: Bond - Permit to Construct Within a Public Way

Please release the bond in the form of:

Certified Check # 183 Bank LEXINGTON SAVINGS

Other (Specify) _____

in the amount of \$250.00 to 928 MAIN ST. REALTY TRUST

which is being held as security for "Permit to Construct

Within a Public Way" # 89-3,

located at 928 MAIN STREET;


for authority see Section II - A, Specifications for

Regulating Construction Within Public Ways.

Work proposed under this permit has been satisfactorily
completed.

ACCOUNT #: 796

AMOUNT: \$ 250.00

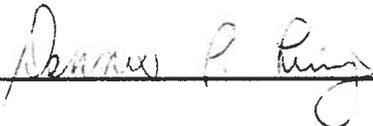SIGNED: 

MAILING ADDRESS: 928 MAIN ST. REALTY TRUST

492 MAIN ST.

ACTON MA 01720

RELEASE

