

DEED REFERENCE: BOOK 58521, PAGE 358

PLAN REFERENCE:
 "PLAN OF LAND IN ACTON, MASSACHUSETTS"
 BY STAMSKI AND MCNARY, INC.
 DATED AUGUST 8, 2011
 ENDORSED SEPTEMBER 16, 2011

ASSESSOR'S REFERENCE: MAP F2B, PARCEL 106

ZONING DISTRICT: R-4
 GROUNDWATER PROTECTION OVERLAY DISTRICT ZONE J

SPECIAL FLOOD HAZARD ZONE A & ZONE X
 F.E.M.A. MAPS 25017C0351F & 0353F
 EFFECTIVE DATE: JUNE 4, 2014


I HEREBY CERTIFY THAT:

THE PROPERTY LINES SHOWN HEREON ARE THE LINES DIVIDING EXISTING OWNERSHIPS, AND THE LINES OF STREETS AND WAYS SHOWN ARE THOSE OF PUBLIC OR PRIVATE STREETS OR WAYS ALREADY ESTABLISHED, AND THAT NO NEW LINES FOR DIVISION OF EXISTING OWNERSHIP OR FOR NEW WAYS ARE SHOWN.

THE CERTIFICATION SHOWN HEREON IS INTENDED TO MEET REGISTRY OF DEEDS REQUIREMENTS AND IS NOT A CERTIFICATION TO THE TITLE OR OWNERSHIP OF THE PROPERTY SHOWN. OWNERS OF ADJOINING PROPERTIES ARE SHOWN ACCORDING TO CURRENT TOWN OF ACTON ASSESSORS RECORDS.

THIS PLAN CONFORMS TO THE RULES AND REGULATIONS OF THE REGISTER OF DEEDS OF THE COMMONWEALTH OF MASSACHUSETTS.

Russell D. Wilson
 RUSSELL D. WILSON, P.L.S. #34628
 DATE: 2/25/15

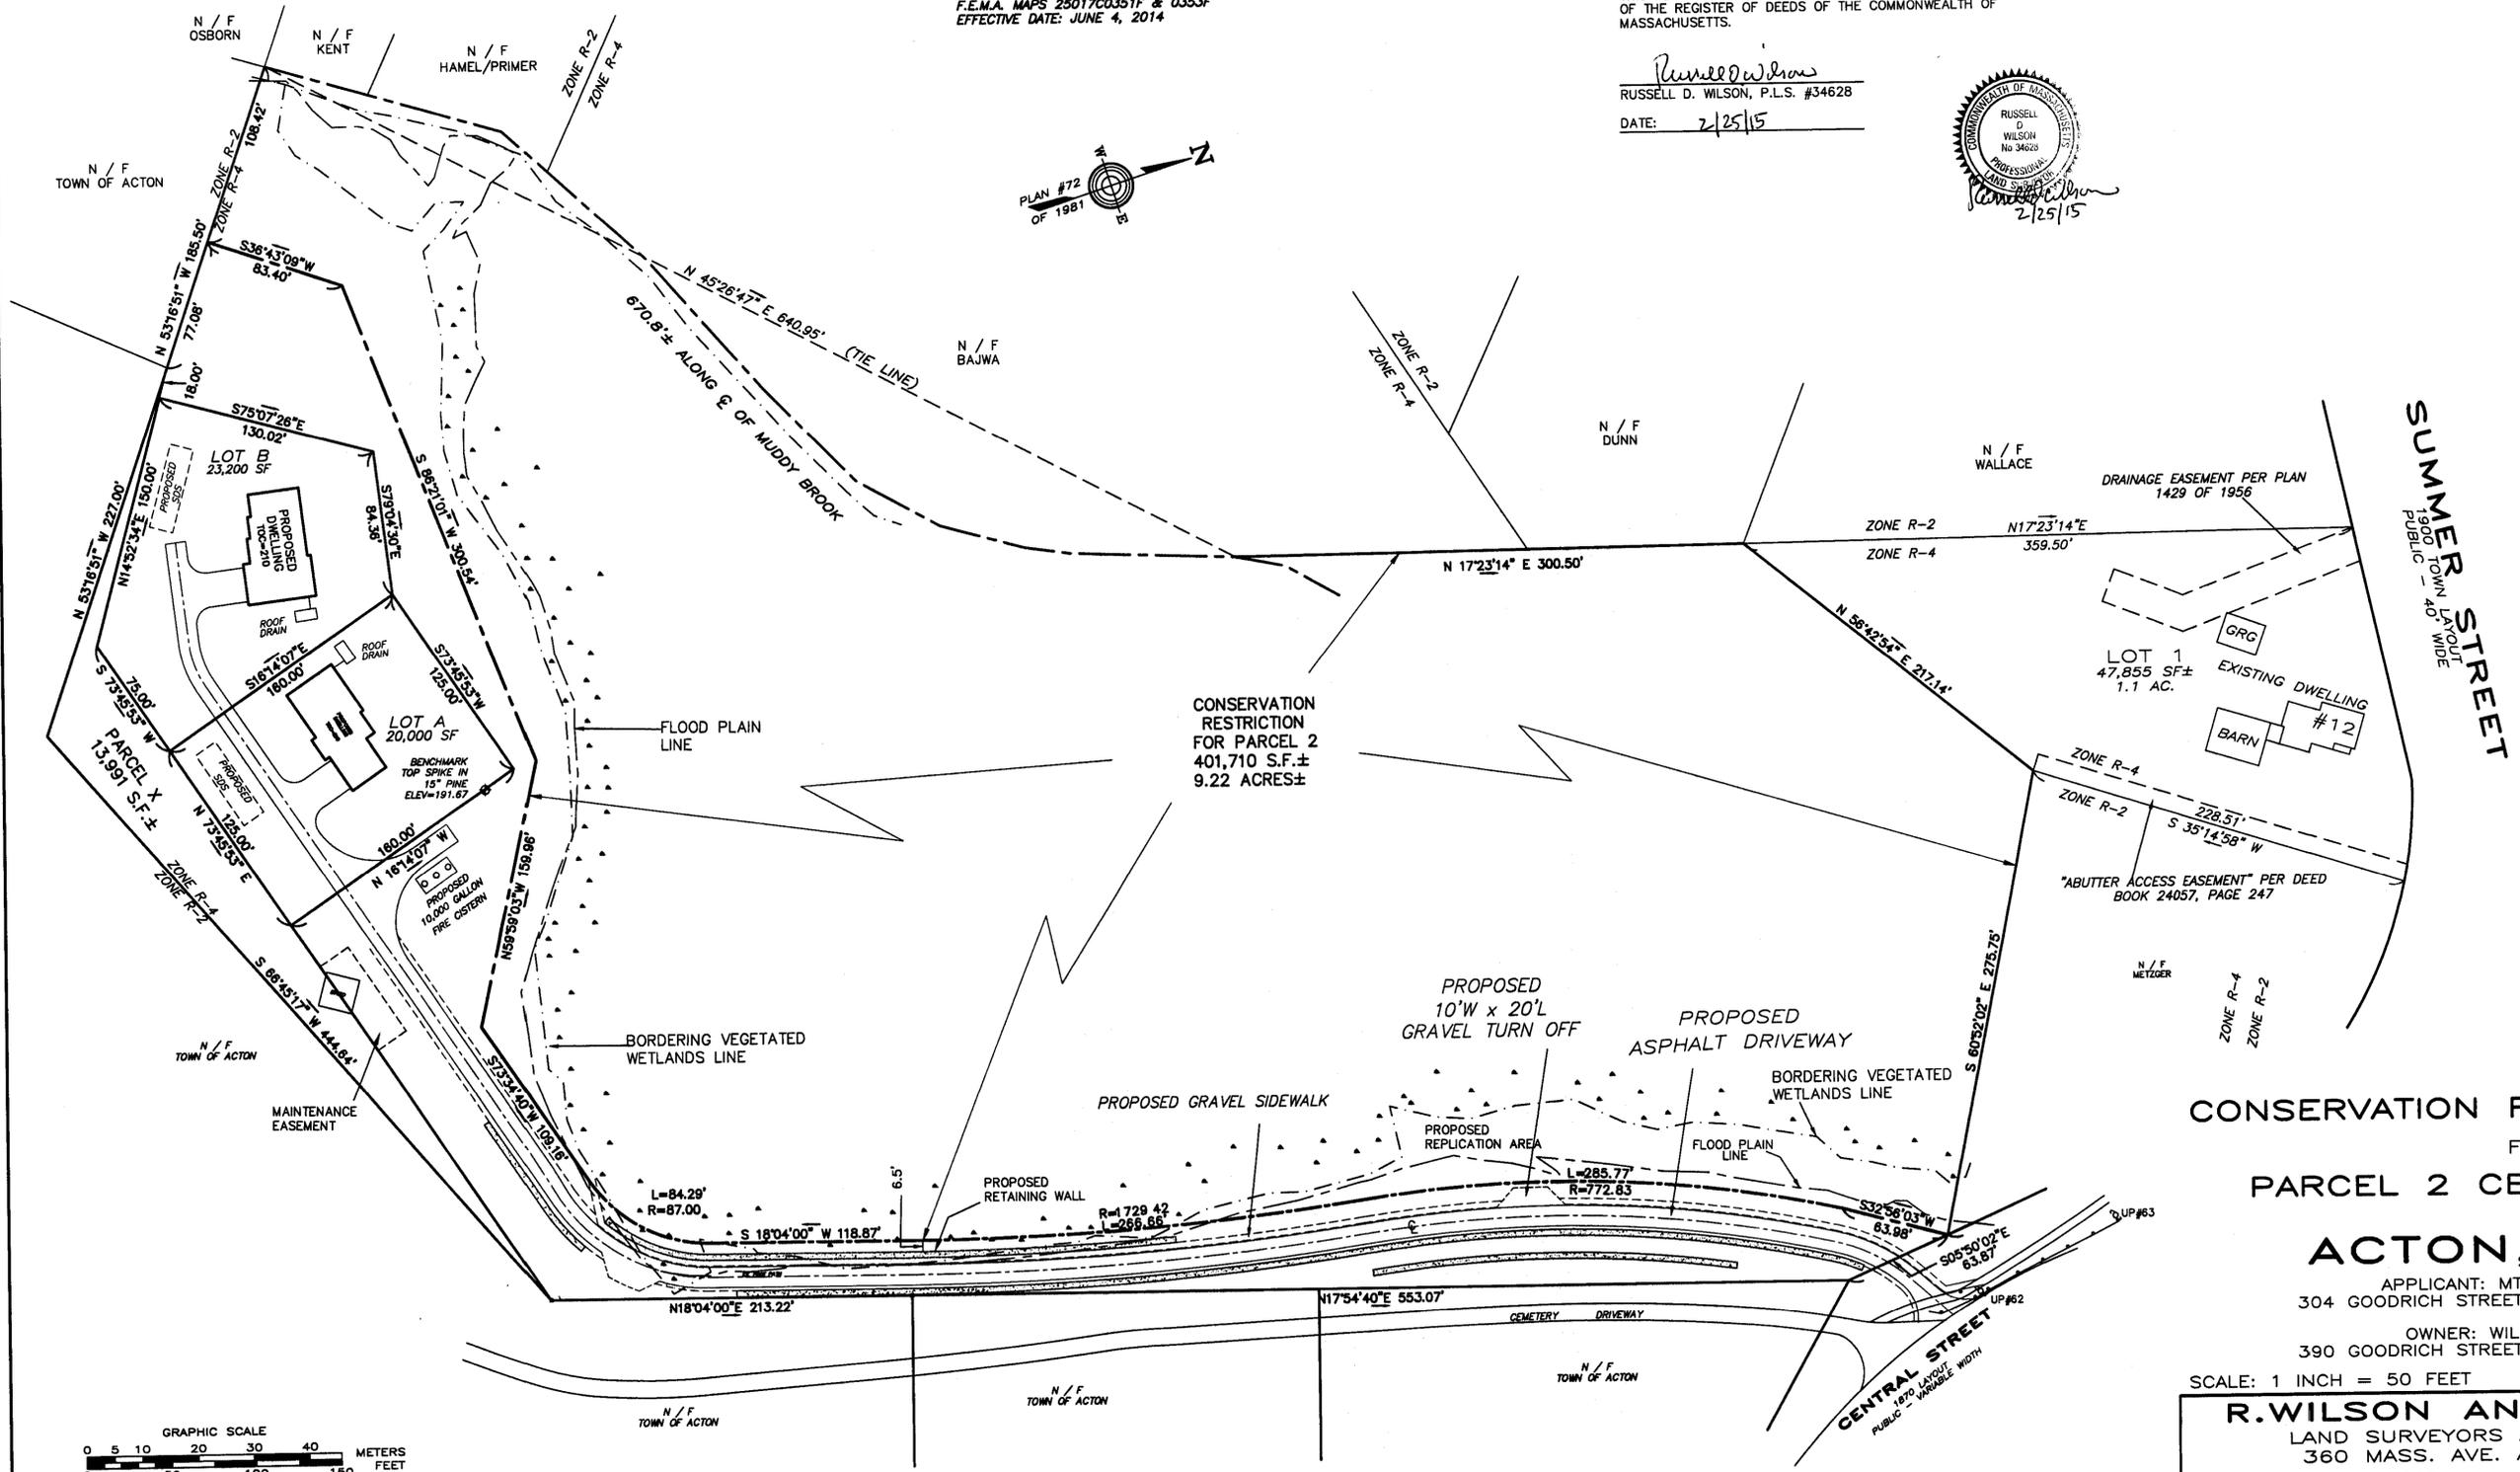

**CONSERVATION RESTRICTION PLAN
 FOR
 PARCEL 2 CENTRAL STREET
 IN
 ACTON, MASS.**

APPLICANT: MT. LAUREL REALTY
 304 GOODRICH STREET, LUNENBURG, MA 01462

OWNER: WILLIAM CHISHOLM
 390 GOODRICH STREET, LUNENBURG, MA 01462

SCALE: 1 INCH = 50 FEET DATE: FEBRUARY 25, 2015

R. WILSON AND ASSOCIATES
 LAND SURVEYORS AND CIVIL ENGINEERS
 360 MASS. AVE. ACTON MASS. 01720
 PHONE: 978-266-0203 FAX: 978-266-0202
 FILE NO. 1851 DWG NO. 1851PCRC2 SHEET NO. 5 OF 8

