


PLAN OF LAND IN ACTON MASS.

OWNED BY WILLIAM CARSON

R.D. NELSON CIVIL ENGINEER, 144 SUDBURY RD. CONCORD, MASS.  
SCALE 1" = 50'

12 JAN 1973

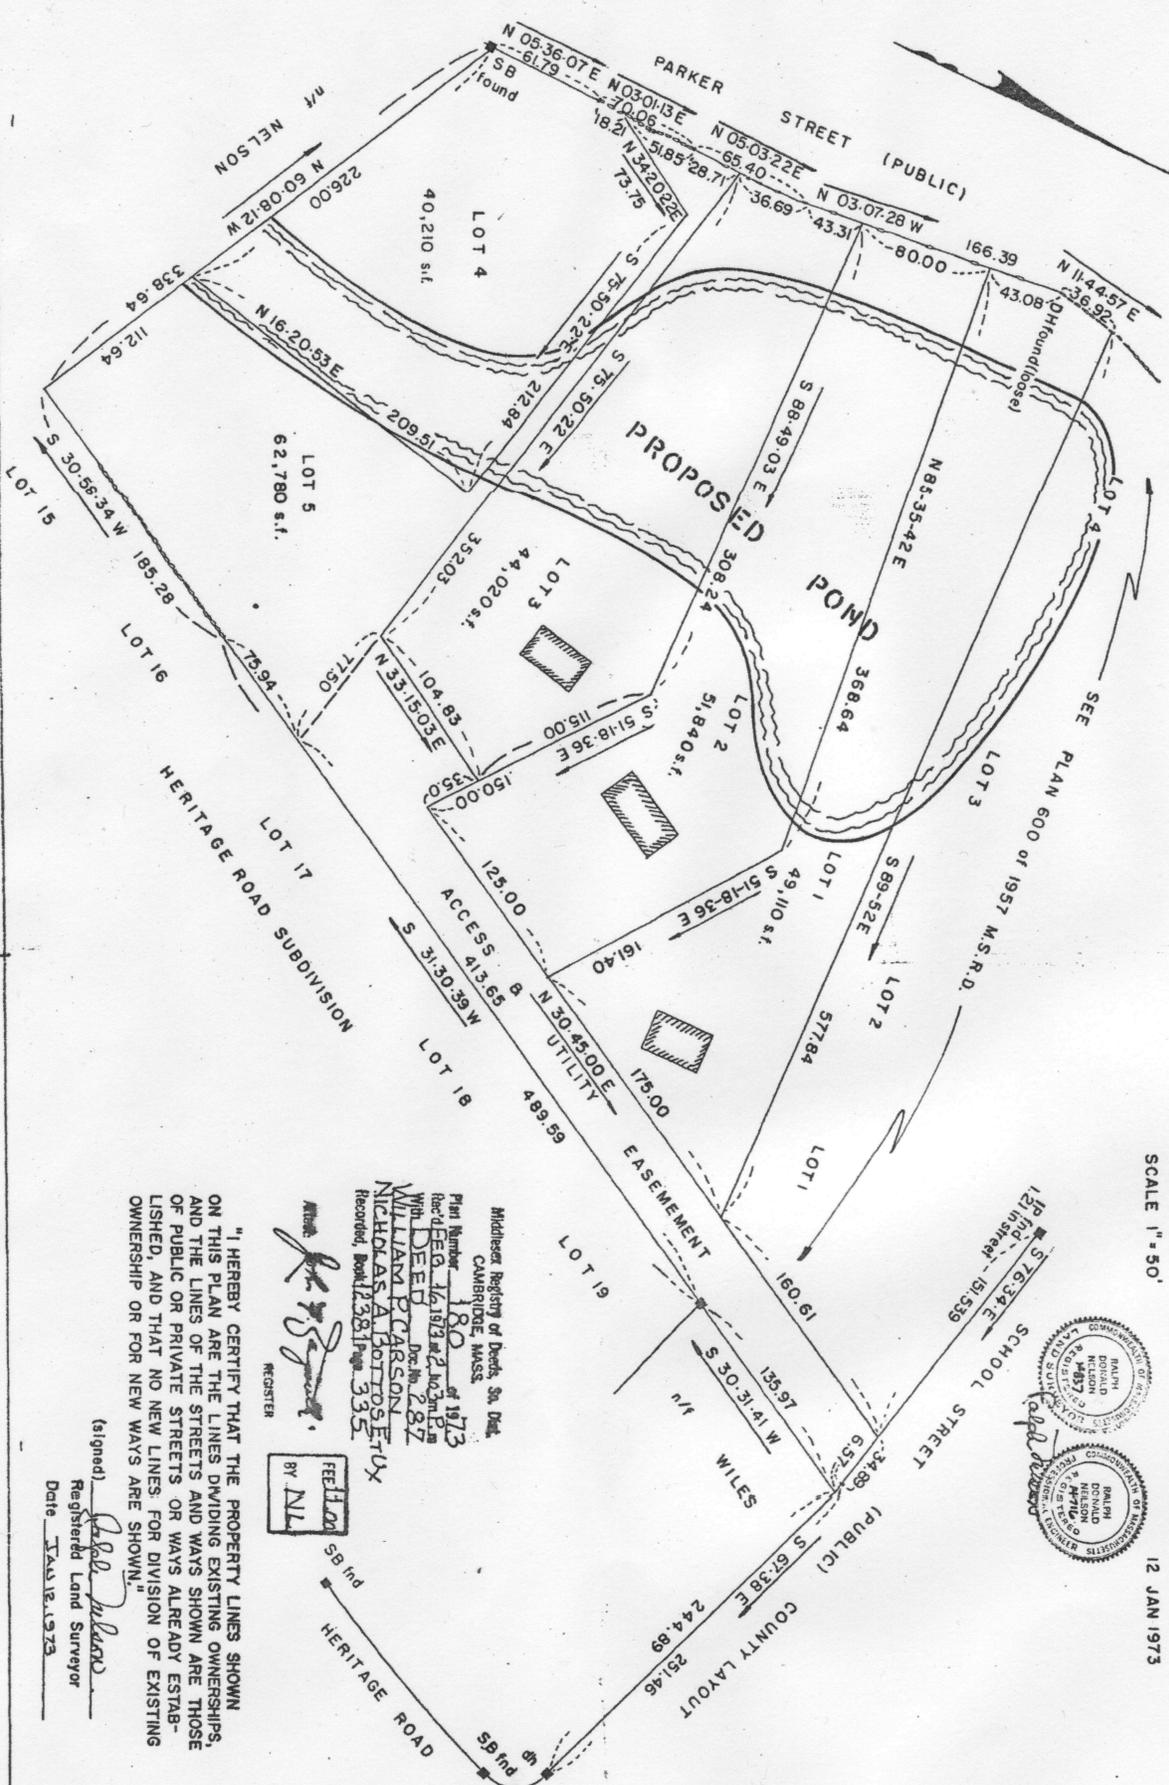

Middlesex Registry of Deeds, St. Paul,  
CAMBRIDGE, MASS.  
Plan Number 180 of 1973  
Rec'd DEED 16, 1973 at 2:10 P.M.  
WILLIAM CARSON  
Per No. 287  
NICHOLAS A. FORTOSEVICH  
Recorded, Book 1381 Page 335

"I HEREBY CERTIFY THAT THE PROPERTY LINES SHOWN ON THIS PLAN ARE THE LINES DIVIDING EXISTING OWNERSHIPS, AND THE LINES OF THE STREETS AND WAYS SHOWN ARE THOSE OF PUBLIC OR PRIVATE STREETS OR WAYS ALREADY ESTABLISHED, AND THAT NO NEW LINES FOR DIVISION OF EXISTING OWNERSHIP OR FOR NEW WAYS ARE SHOWN."

(signed) *R.D. Nelson*  
Registered Land Surveyor  
Date JAN 12, 1973

