

P:\14-1060\DWG\SURVEY DWG\FINAL\141060_81P_1A.DWG
THE PREPARATION OF THIS PLAN IS NOT INTENDED TO BE A CONFIRMATION TO THE TITLE OR OWNERSHIP OF THE PROPERTY/PROPERTIES SHOWN, THOSE SHOWN HEREON MAY BE SUBJECT TO EASEMENTS, RESTRICTIONS, RESERVATIONS OR LIMITATIONS WHICH MAY BE REVEALED BY AN EXAMINATION OF THE TITLE.

LEGEND

N/F	NOW OR FORMERLY	CTR	CENTER
1111/111	DEED BOOK/PAGE	DH	DRILL HOLE
(F)	FOUND	○	PIPE/ROD
(S)	SET	□	STONE BOUND
IP	IRON/STEEL PIPE	⊙	DRILL HOLE
SB	STONE BOUND	⊗	STONE WALL

- PLAN REFERENCES:**
- PLANS ON FILE AT THE MIDDLESEX SOUTH DISTRICT REGISTRY OF DEEDS
 - PLAN 566 OF 1986 "PLAN OF LAND IN ACTON, MASS" BY ACTON SURVEY; JAN. 23, 1986
 - PLAN 1630 OF 1973 "PLAN OF LAND IN ACTON, MASS" BY ACTON SURVEY; NOV. 23, 1973
 - PLAN 1349 OF 1979 "PLAN OF LAND IN ACTON, MASS" BY ACTON SURVEY; SEPT. 6, 1979
 - PLAN 1373 OF 1988 "PLAN OF LAND IN ACTON, MASS" BY ACTON SURVEY; SEPT. 22, 1988
 - PLAN 616 OF 1985 "PLAN OF LAND IN ACTON, MASS" BY ACTON SURVEY; FEB. 4, 1985
 - PLAN 667 OF 2001 "PLAN OF LAND IN ACTON, MASS" BY R. WILSON & ASSOC; FEB. 20, 2001


FOR REGISTRY USE ONLY

JOB NO. 141060


PLANNING BOARD ENDORSEMENT IS NOT A DETERMINATION AS TO CONFORMANCE WITH THE ZONING BYLAWS.

APPROVAL UNDER THE SUBDIVISION CONTROL LAW NOT REQUIRED. ACTON PLANNING BOARD

 DATE: _____

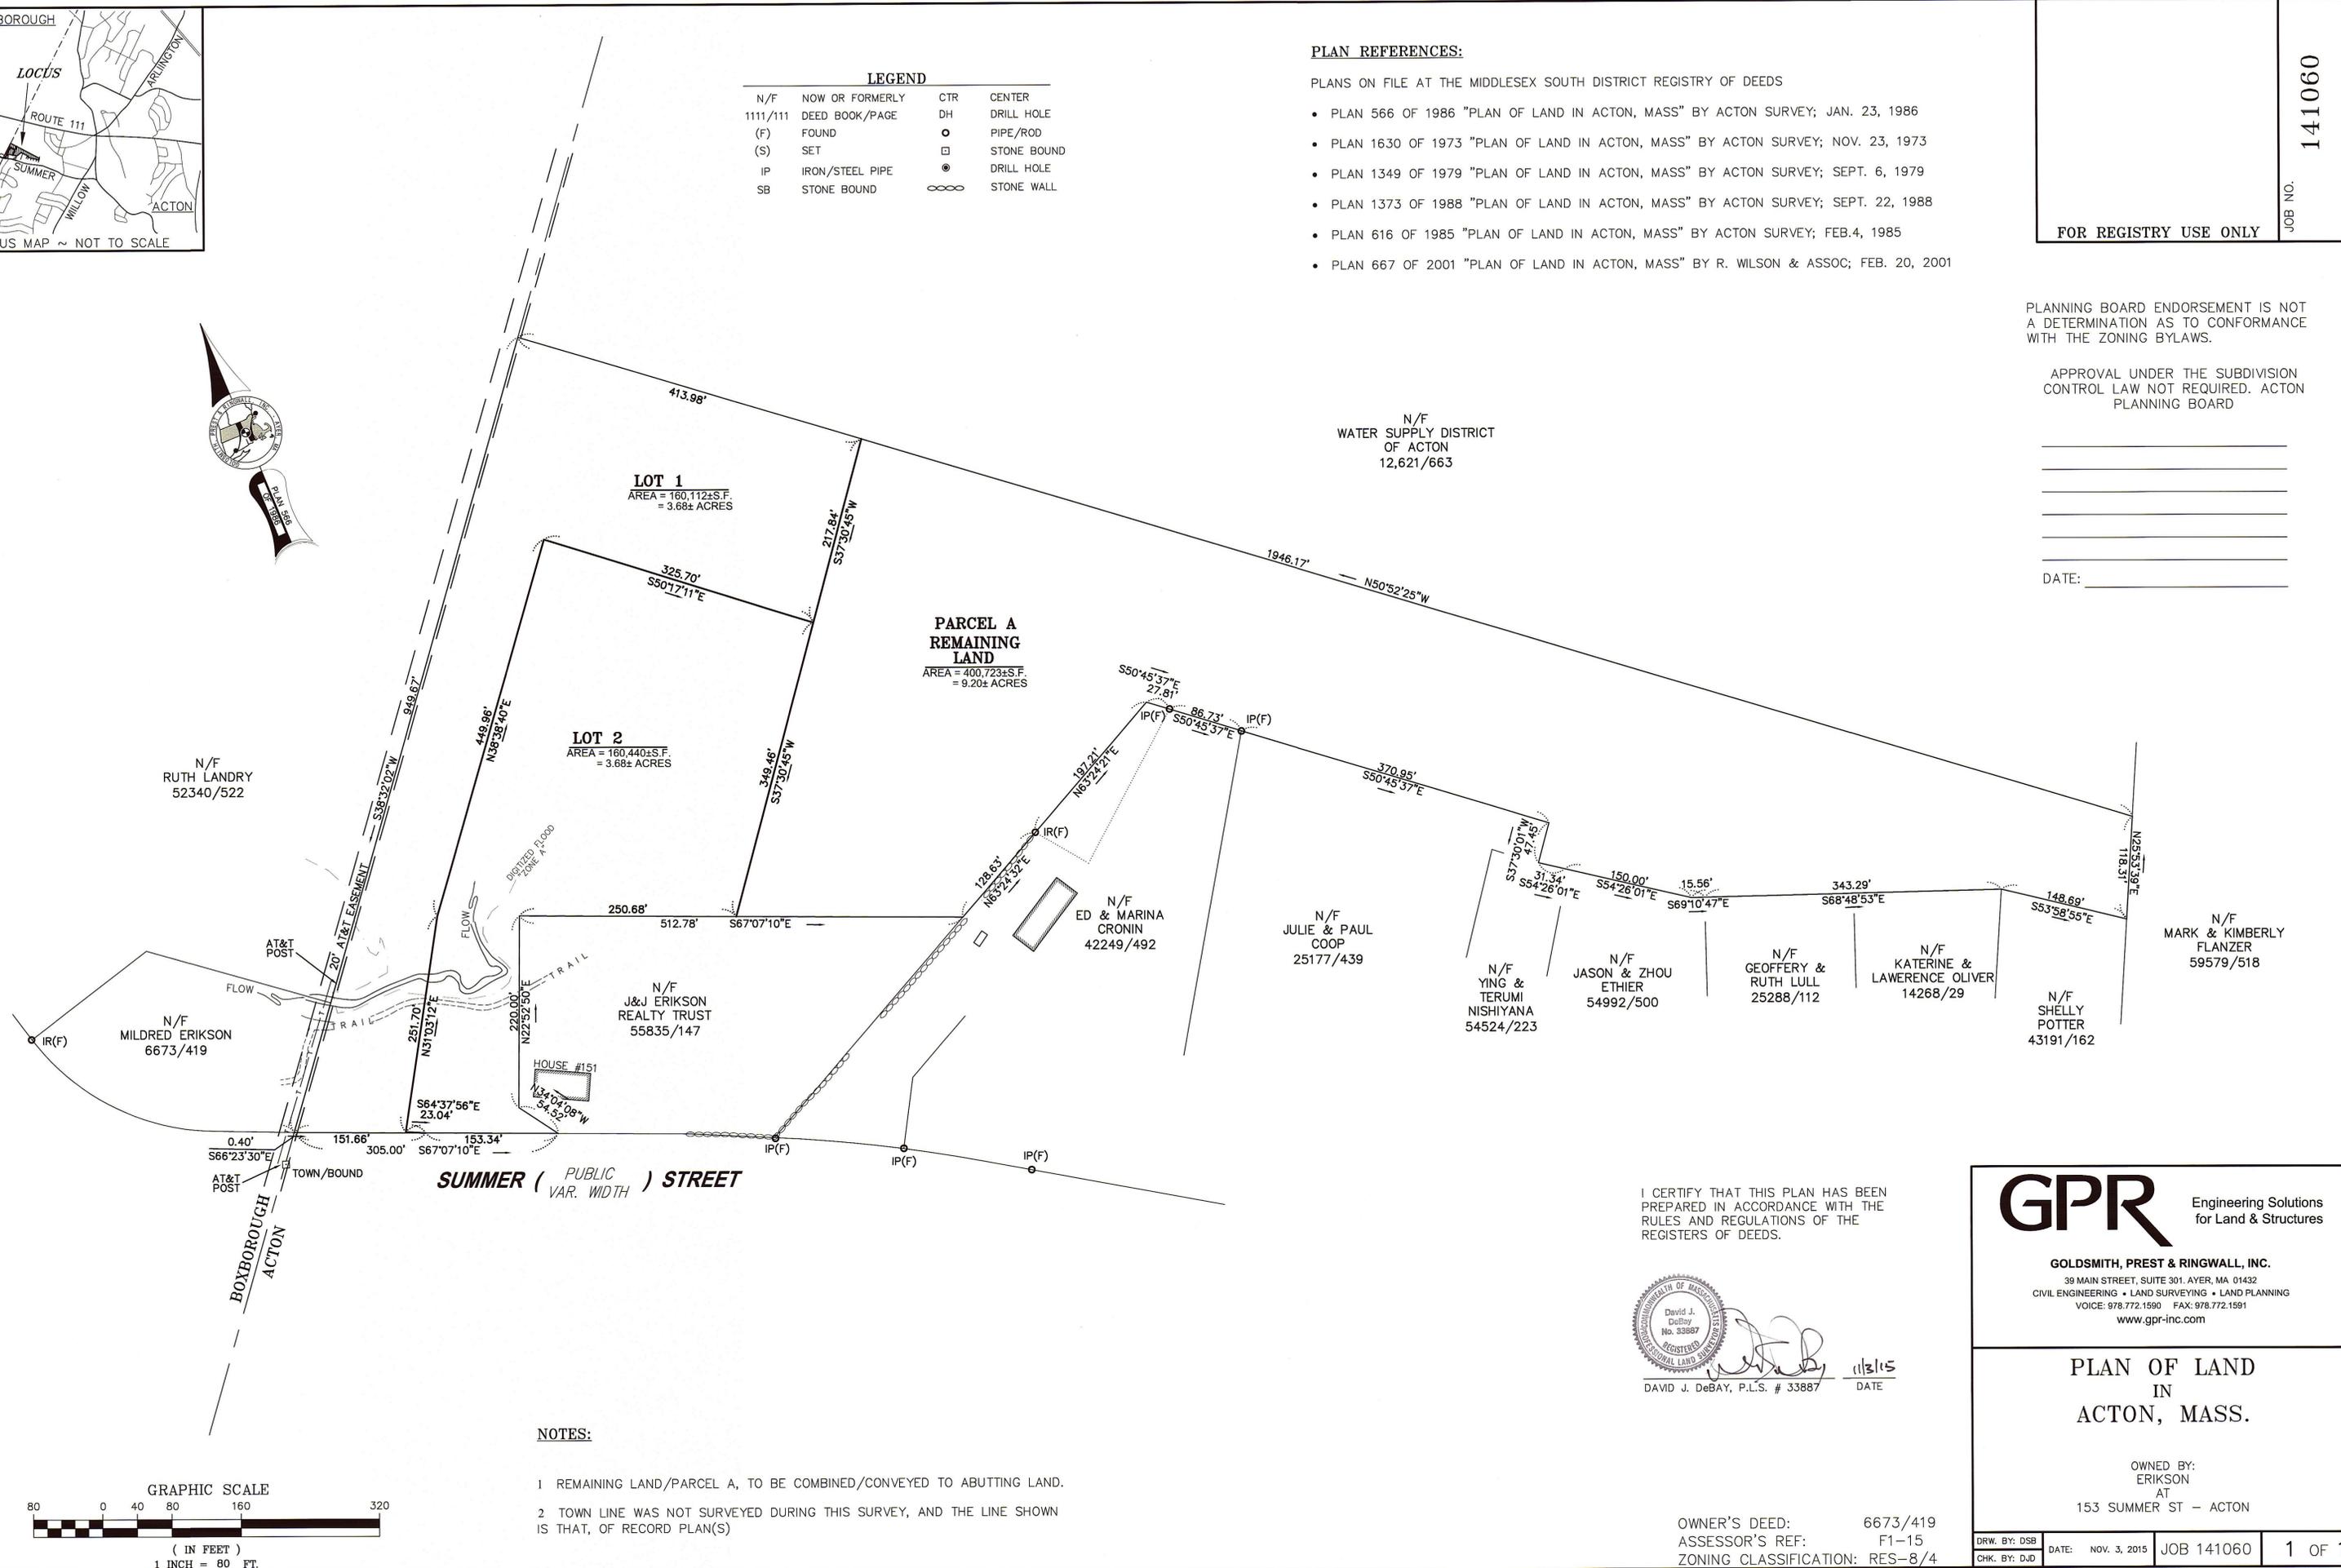

- NOTES:**
- REMAINING LAND/PARCEL A, TO BE COMBINED/CONVEYED TO ABUTTING LAND.
 - TOWN LINE WAS NOT SURVEYED DURING THIS SURVEY, AND THE LINE SHOWN IS THAT, OF RECORD PLAN(S)

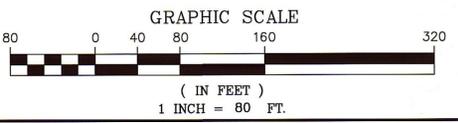

I CERTIFY THAT THIS PLAN HAS BEEN PREPARED IN ACCORDANCE WITH THE RULES AND REGULATIONS OF THE REGISTERS OF DEEDS.

DAVID J. DeBAY, P.L.S. # 33887
 DATE: 11/3/15

OWNER'S DEED: 6673/419
 ASSESSOR'S REF: F1-15
 ZONING CLASSIFICATION: RES-8/4

GPR Engineering Solutions for Land & Structures

GOLDSMITH, PREST & RINGWALL, INC.
 39 MAIN STREET, SUITE 301, AYER, MA 01432
 CIVIL ENGINEERING • LAND SURVEYING • LAND PLANNING
 VOICE: 978.772.1590 FAX: 978.772.1591
 www.gpr-inc.com

PLAN OF LAND IN ACTON, MASS.

OWNED BY:
 ERIKSON
 AT
 153 SUMMER ST - ACTON

DRW. BY: DSB	DATE: NOV. 3, 2015	JOB 141060	1 OF 1
CHK. BY: DJD			

2015 © COPYRIGHT GOLDSMITH, PREST & RINGWALL, INC.