



MASSACHUSETTS AVENUE
(A.K.A. ROUTE 111)
PLAN VIEW
SCALE: 1"=40'

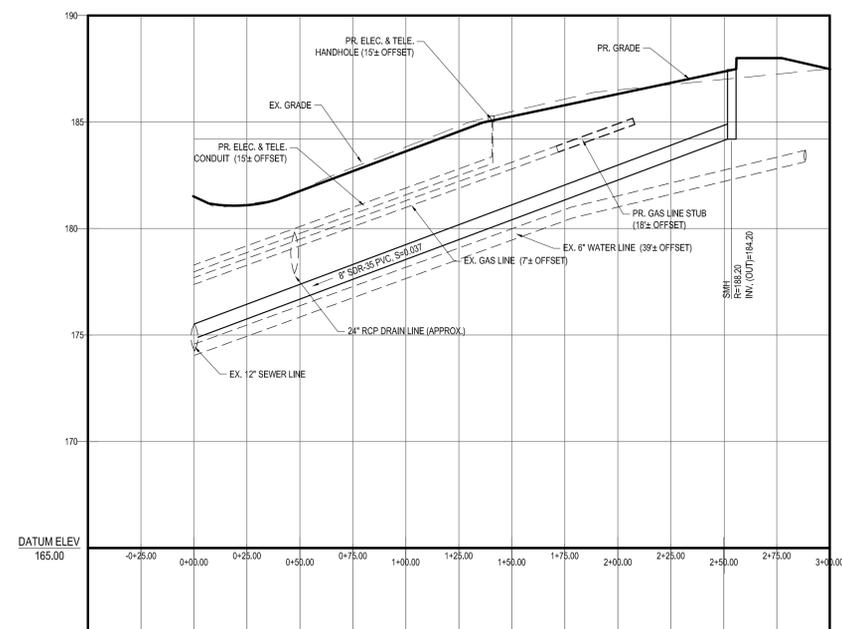

PROFILE
SCALE: 1"= 40' HORIZONTAL
1"= 4' VERTICAL

DATE OF APPROVAL: _____
DATE OF ENDORSEMENT: _____

REFER TO GENERAL NOTES SHEET
FOR GRADING & UTILITY NOTES

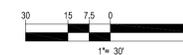

BOHLER ENGINEERING

SITE AND AS-BUILT SURVEYING
 LAND SURVEYING
 SUSTAINABLE DESIGN
 PHILADELPHIA, PA
 PHOENIX, AZ
 RICHMOND, VA
 RICHMOND BEACH, VA
 SOUTH BEND, IN
 SOUTH EASTERN, PA
 SOUTH FLORIDA, FL
 SOUTH MARYLAND, MD
 WASHINGTON, DC
 WASHINGTON STATE, WA
 WISCONSIN, WI
 WYOMING, WY

TRANSPORTATION SERVICES
 LANDSCAPE ARCHITECTURE
 PROGRAM MANAGEMENT
 PERMITTING SERVICES

NORTHERN VIRGINIA
 VIRGINIA
 VIRGINIA BEACH
 CHARLOTTE, NC
 NEW YORK, NY
 NEW JERSEY

THE INFORMATION CONTAINED ON THIS PLAN IS THE PROPERTY OF BOHLER ENGINEERING AND SHALL BE USED ONLY FOR THE PROJECT AND SITE SPECIFICALLY IDENTIFIED HEREON.
 ANY REUSE OR MODIFICATION OF THIS PLAN WITHOUT THE WRITTEN PERMISSION OF BOHLER ENGINEERING IS STRICTLY PROHIBITED.

REVISIONS			
REV	DATE	COMMENT	BY
1	03/08/16	REVISED PER NEW SURVEY	CFD
2			
3			
4			
5			
6			
7			
8			
9			
10			
11			
12			
13			
14			
15			

PROJECT No.: W151042
 DRAWN BY: KBS
 CHECKED BY: RMM/JGS
 DATE: 02/22/16
 SCALE: AS NOTED
 CAD I.D.: W151042_DEF_SUB2

PROJECT:
PRELIMINARY PLAN
 OF
SOUTHEAST KELLEY'S CORNER LOTS
 FOR
394 MASSACHUSETTS AVENUE, LLC
 LOCATION OF SITE
 MASSACHUSETTS AVENUE
 TOWN OF ACTON
 MIDDLESEX COUNTY, MA

BOHLER ENGINEERING
 352 TURNPIKE ROAD
 SOUTHBOROUGH, MA 01772
 Phone: (508) 480-9900
 Fax: (508) 480-9080
www.BohlerEngineering.com

J.G. SWERLING
 PROFESSIONAL ENGINEER
 MASSACHUSETTS LICENSE No. 41697
 NEW HAMPSHIRE LICENSE No. 14695
 MAINE LICENSE No. 13816
 CONNECTICUT LICENSE No. 30785
 RHODE ISLAND LICENSE No. 11425

SHEET TITLE:
PLAN & PROFILE SHEET
 SHEET NUMBER:
11
 OF 13
 REV 1 - 03/08/2016

P:\151042\DWG\W151042_DEF_SUB2.dwg, 11-Feb-2016, 4:26:58 PM, csmasso, Xerox5150-1.pcs, User:CSA, 1:1

