
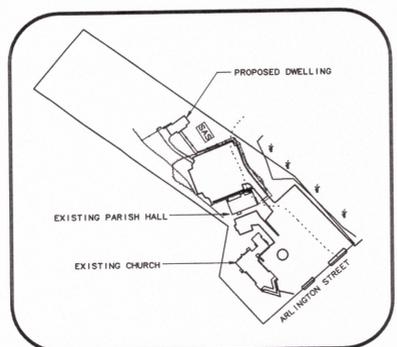
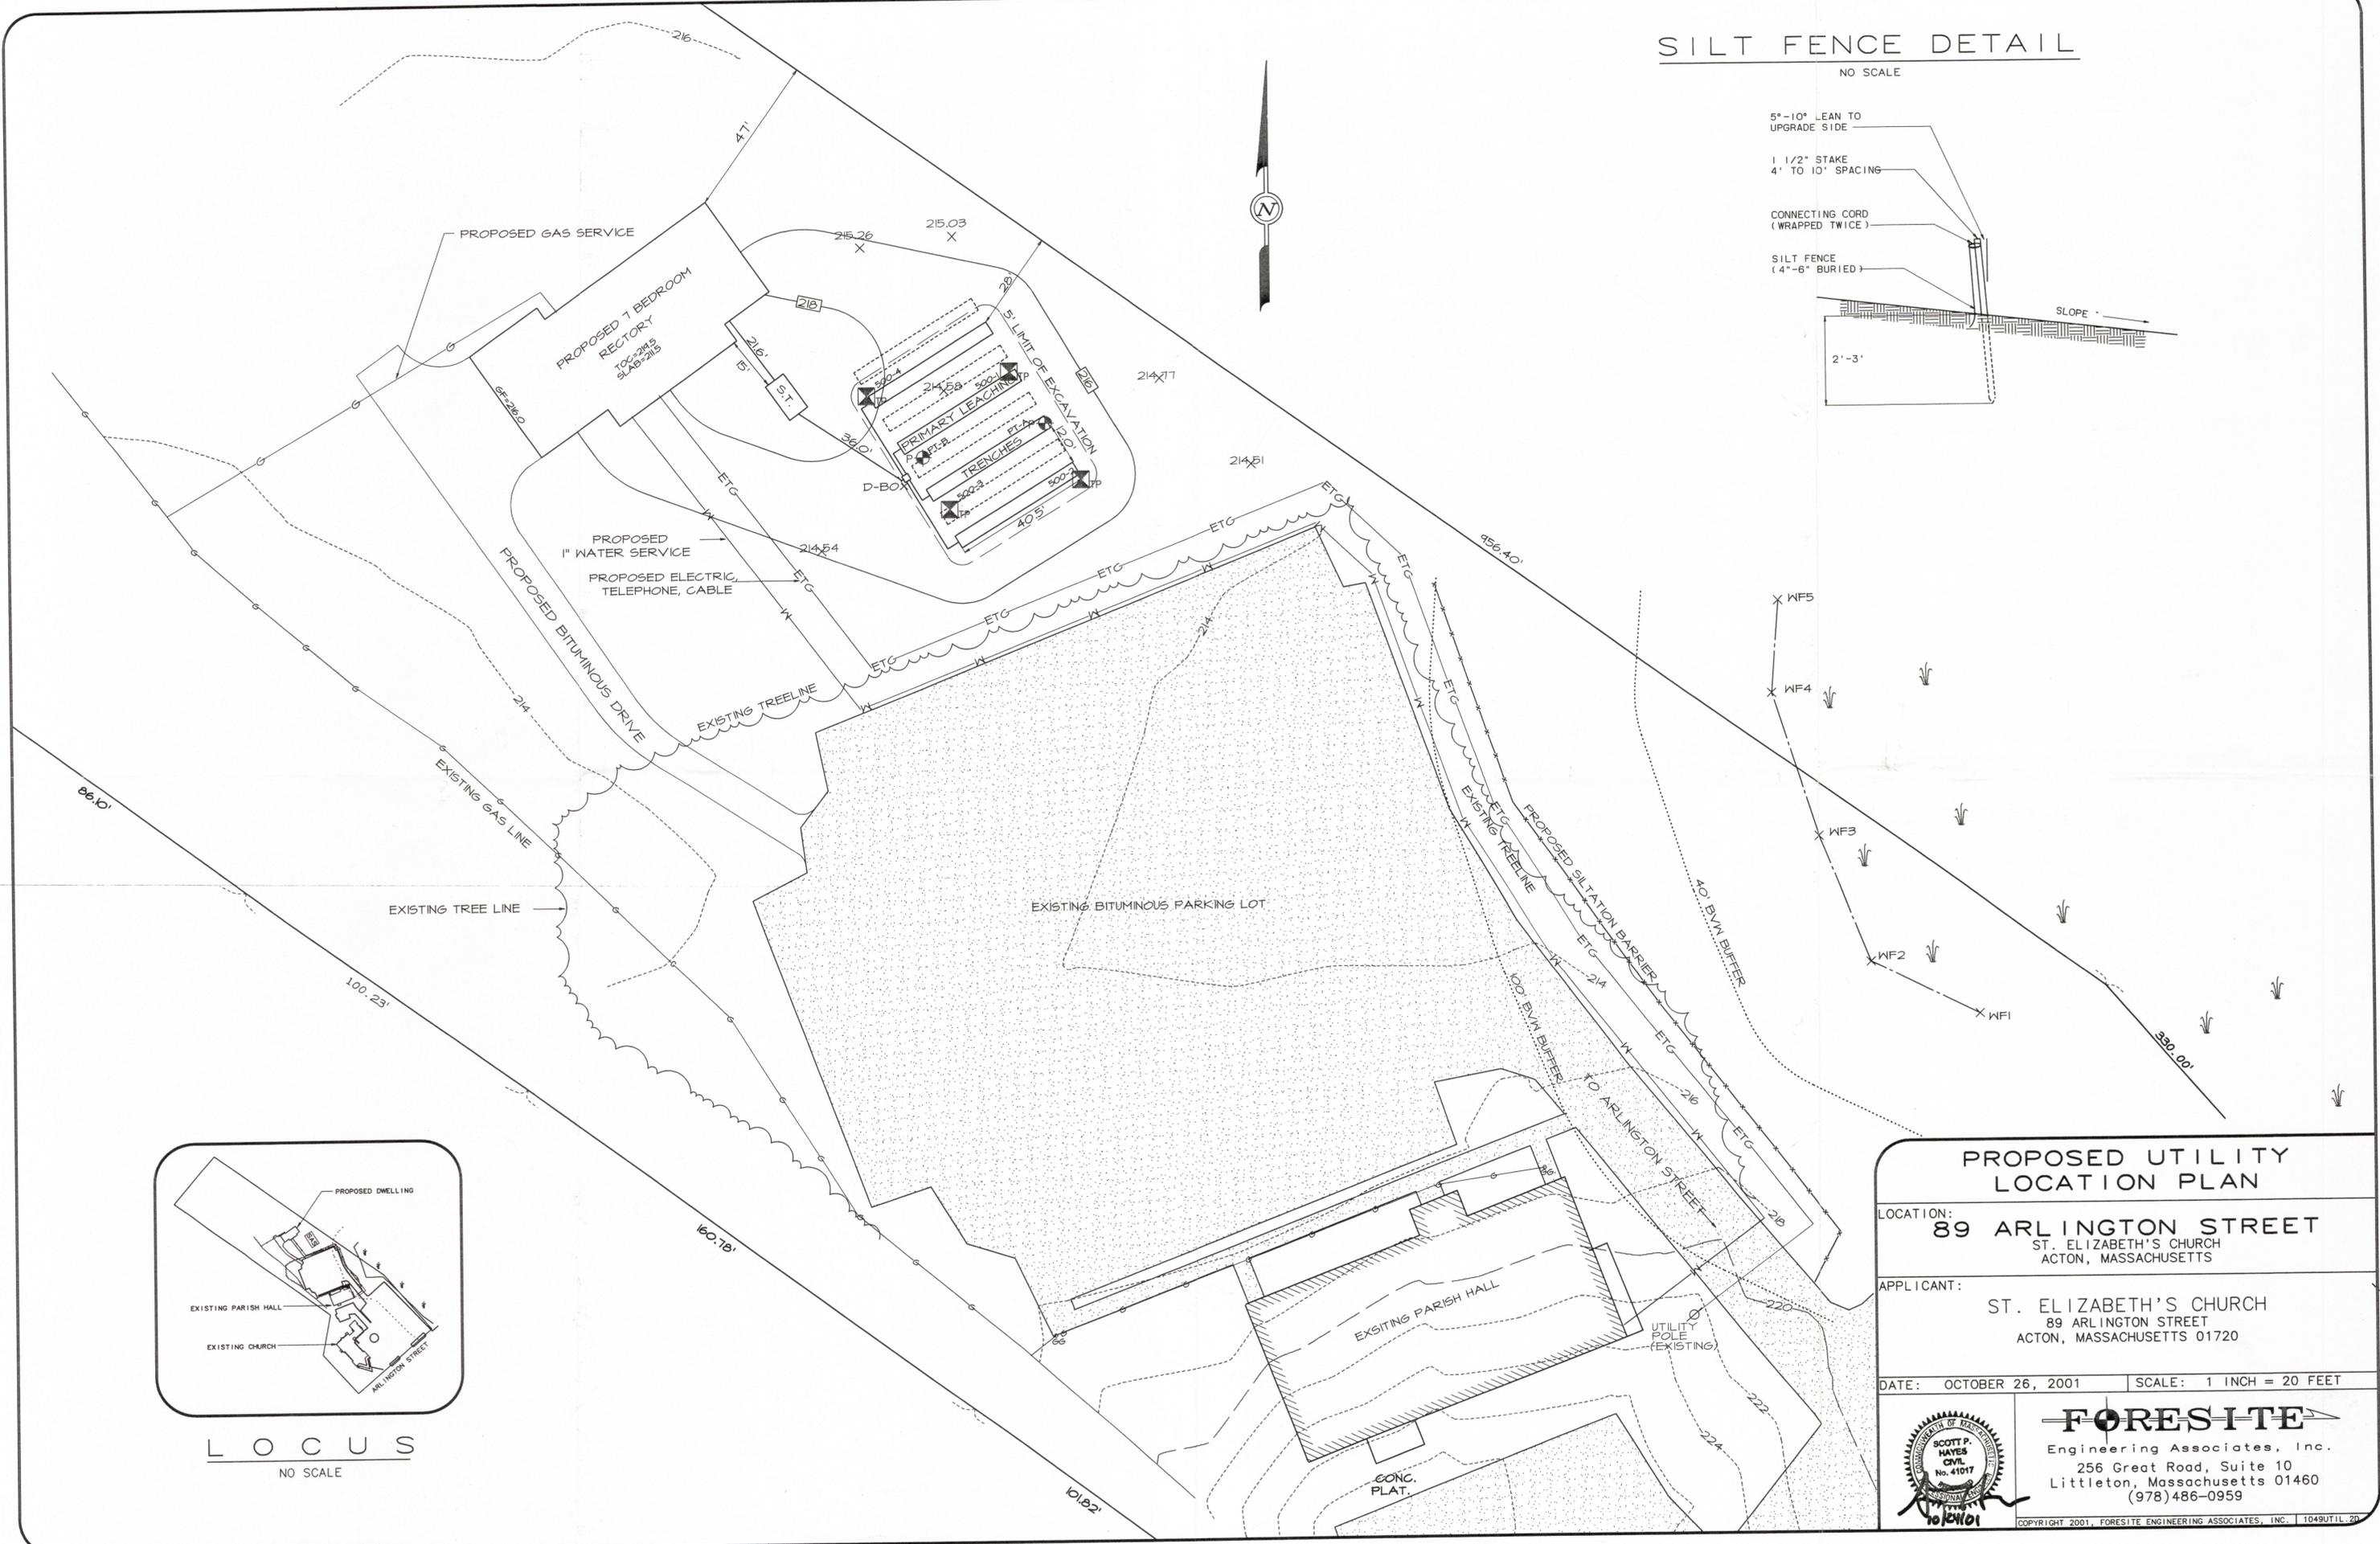


# SILT FENCE DETAIL

NO SCALE

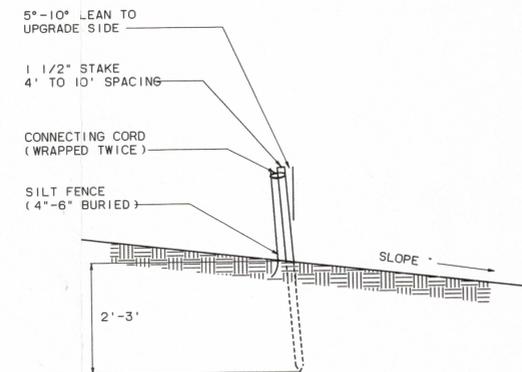

**LOCUS**  
NO SCALE

<b>PROPOSED UTILITY LOCATION PLAN</b>	
LOCATION: <b>89 ARLINGTON STREET</b> ST. ELIZABETH'S CHURCH ACTON, MASSACHUSETTS	
APPLICANT: ST. ELIZABETH'S CHURCH 89 ARLINGTON STREET ACTON, MASSACHUSETTS 01720	
DATE: OCTOBER 26, 2001	SCALE: 1 INCH = 20 FEET
	<b>FORESITE</b> Engineering Associates, Inc. 256 Great Road, Suite 10 Littleton, Massachusetts 01460 (978) 486-0959
	<small>COPYRIGHT 2001, FORESITE ENGINEERING ASSOCIATES, INC. 1049UTIL.DWG</small>