

- THIS PLAN IS A COMPILATION OF THE FOLLOWING INFORMATION:
- A SERIES OF ON THE GROUND SURVEYS CONDUCTED BETWEEN JULY 1997 AND FEBRUARY 2010 BY THE ACTON ENGINEERING DEPARTMENT
  - "PLAN OF LAND IN ACTON, MASS OWNED BY JOHN C. MORRISON" SURVEYED BY JOHN W. LYMBERG DATED OCTOBER 14, 1976 RECORDED AT THE SOUTH MIDDLESEX REGISTRY OF DEEDS AS PLAN 989 OF 1984
  - "PLAN OF MONUMENT STREET, A PORTION OF HOSMER STREET AND CEMETERY STREET" SURVEYED BY W.D. TUTTLE DATED JULY 1887 ON FILE WITH THE TOWN OF ACTON ENGINEERING DEPARTMENT AS PLAN 5110
  - "PLAN OF CROSSING OF FRAMINGHAM & LOWELL R.R. IN ACTON NEAR DANIEL WETHERBEE'S" DRAWN BY W.D. TUTTLE DATED MARCH 6, 1899 ON FILE WITH THE TOWN OF ACTON ENGINEERING DEPARTMENT AS PLAN 5111
  - "PLAN OF A PORTION OF CONCORD ROAD, ACTON" AS ORDERED BY THE COUNTY COMMISSIONERS DATED 1944 ON FILE WITH THE TOWN OF ACTON ENGINEERING DEPARTMENT AS PLAN 5109
  - A PLAN TITLED "PROPOSED SIDEWALK ON CONCORD ROAD, CONSTRUCTION PLAN" BY THE ACTON ENGINEERING DEPARTMENT DATED 8/5/1997 AND ON FILE WITH THE TOWN OF ACTON ENGINEERING DEPARTMENT
  - A PLAN TITLED "MORRISON FARM, 116 CONCORD ROAD, CONTOUR PLAN" BY THE ACTON ENGINEERING DEPARTMENT DATED 1/23/2007 AND ON FILE WITH THE TOWN OF ACTON ENGINEERING DEPARTMENT

**GENERAL NOTES:**

TOWN ATLAS MAP REFERENCES ARE TO THE TOWN ASSESSOR MAPS, AMENDED FEBRUARY, 2013



ZONING DISTRICT - R-8/4  
ZONING MAP OF THE TOWN OF ACTON, AMENDED OCTOBER 2010, AND DESIGNATED AS MAP NUMBER 1 & 4

GROUNDWATER PROTECTION DISTRICT - ZONE 3  
GROUNDWATER PROTECTION DISTRICT MAP OF THE TOWN OF ACTON, DATED JANUARY 1989, LAST AMENDED IN 2011, AND DESIGNATED AS MAP NUMBER 3

F.E.M.A. FLOOD PLAIN DISTRICT - ZONE X & AE  
FLOOD INSURANCE RATE MAP PANEL NO. 25017C-0356F, DATED JULY 7, 2014 AND DESIGNATED AS MAP NUMBER 2501760356F

I CERTIFY THAT THIS PLAN WAS HAS BEEN PREPARED IN CONFORMITY WITH THE RULES AND REGULATIONS OF THE REGISTERS OF DEEDS OF THE COMMONWEALTH OF MASSACHUSETTS.





COREY S. YORK, P.L.S. #47632

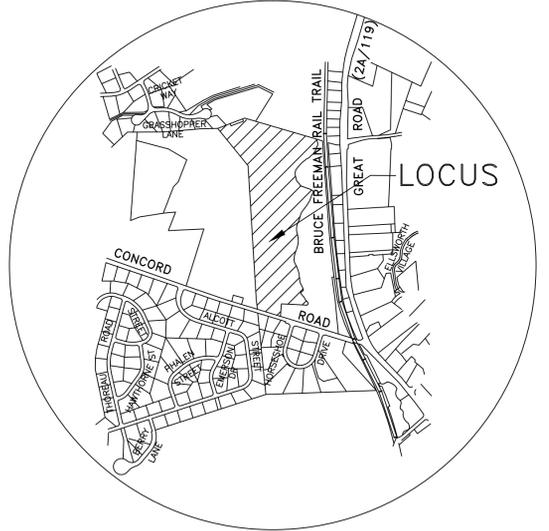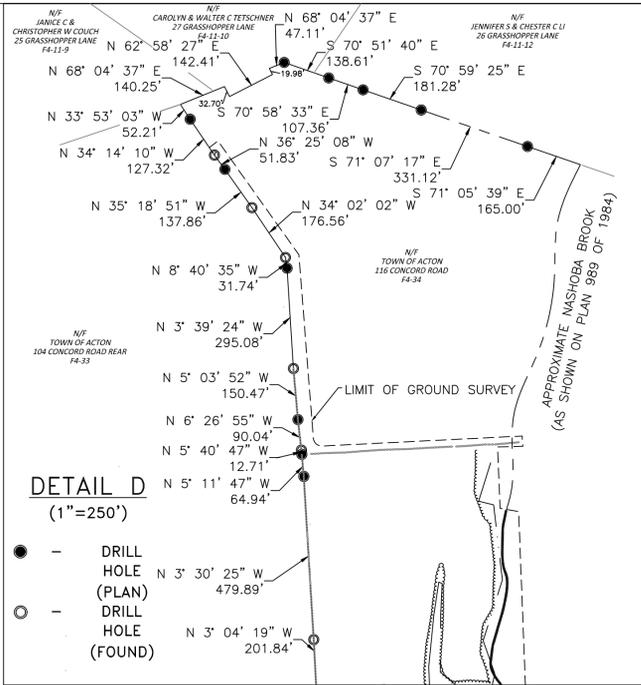

ACTON PLANNING BOARD  
"APPROVAL UNDER THE SUBDIVISION CONTROL LAW NOT REQUIRED"

DATE: \_\_\_\_\_

NOTE: ENDORSEMENT OF THE PLAN DOES NOT SIGNIFY COMPLIANCE WITH ZONING BYLAW OR BUILDING CODE REQUIREMENTS

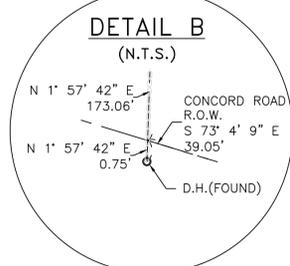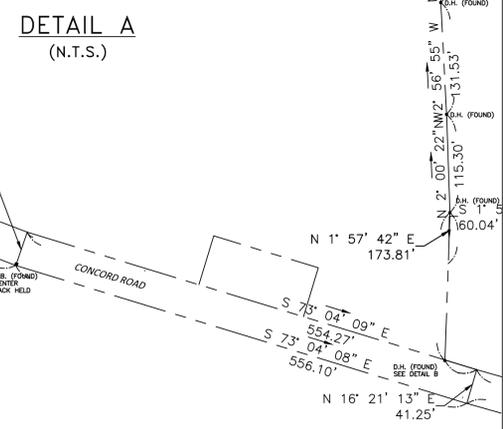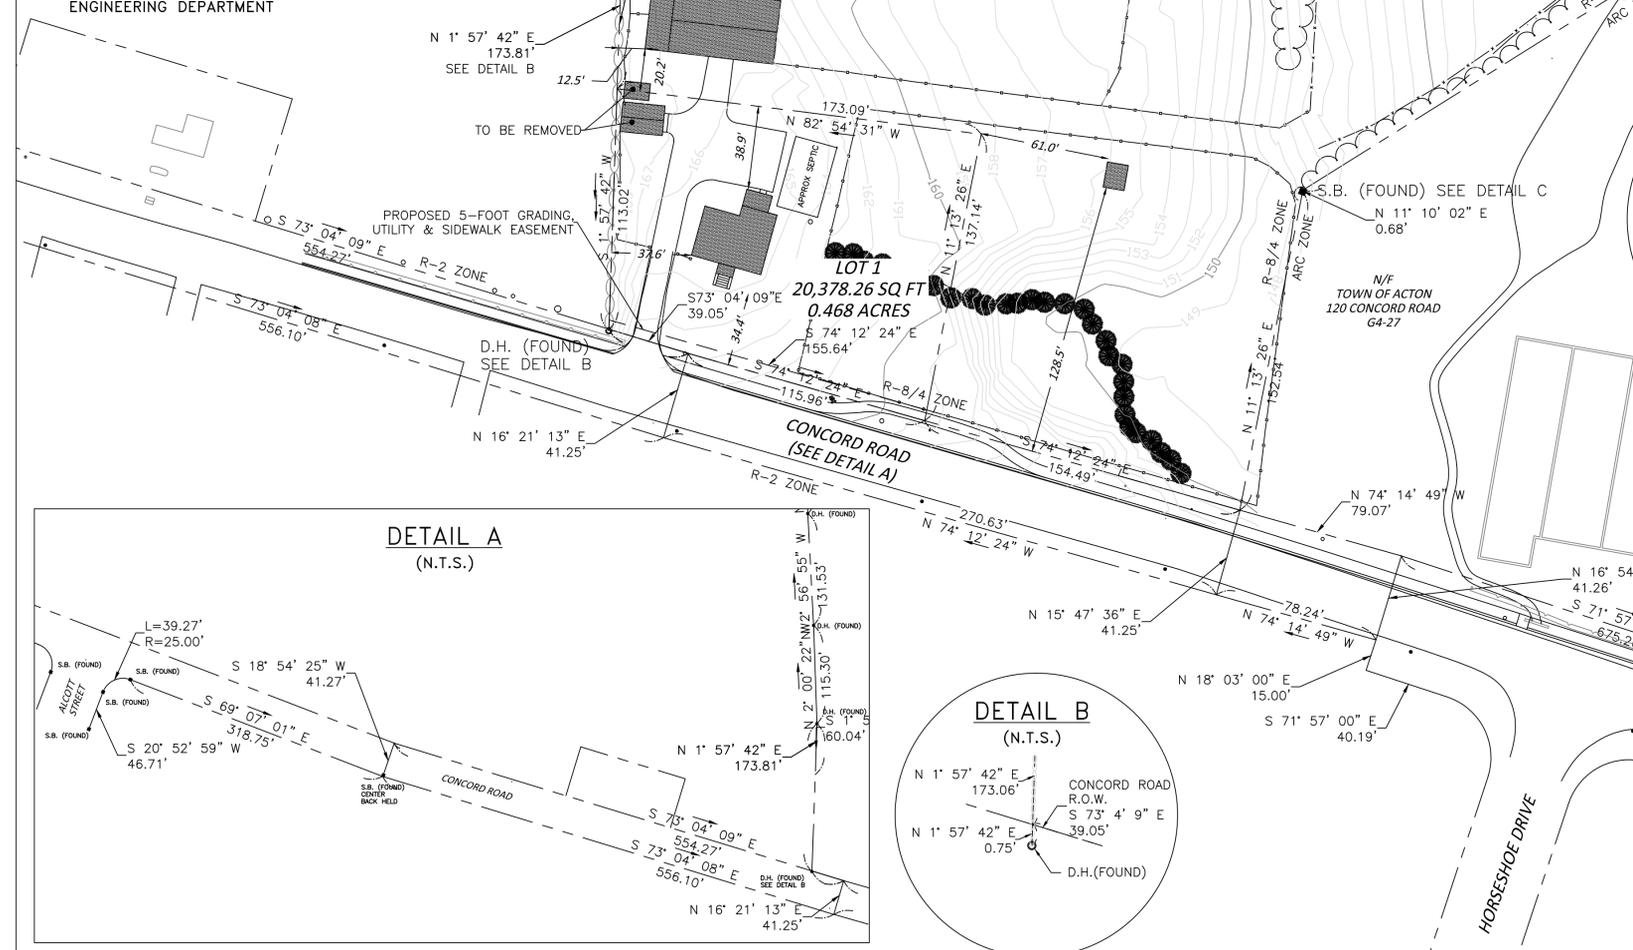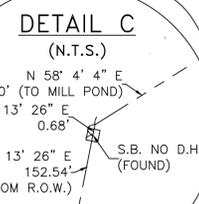

PLAN OF LAND  
IN  
ACTON, MASSACHUSETTS  
(MIDDLESEX COUNTY)

OWNED BY  
TOWN OF ACTON  
SCALE: 1" = 40' DECEMBER 31, 2015

PREPARED BY  
THE TOWN OF ACTON ENGINEERING DEPARTMENT  
472 MAIN STREET ACTON, MA 01720

