


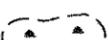


LEGEND

-  PARKING METER POST
-  WETLANDS
-  FLOOD PLAIN ZONE
-  DRAIN LINE
-  STONE WALL
-  PROPERTY LINE
-  NUMBER OF PARKING SPACES

PARKING STATISTICS

RESIDENT ONLY (NON-METERED)	155
NON-RESIDENT (METERED)	107
HANDICAPPED	6
TOTAL SPACES	268

*THERE IS AN AREA AT THE FRONT OF THE LOT WHICH IS DESIGNATED AS A "PICK-UP AND "DROP-OFF" WHICH HAS A CAPACITY OF APPROXIMATELY 9-10 CARS.

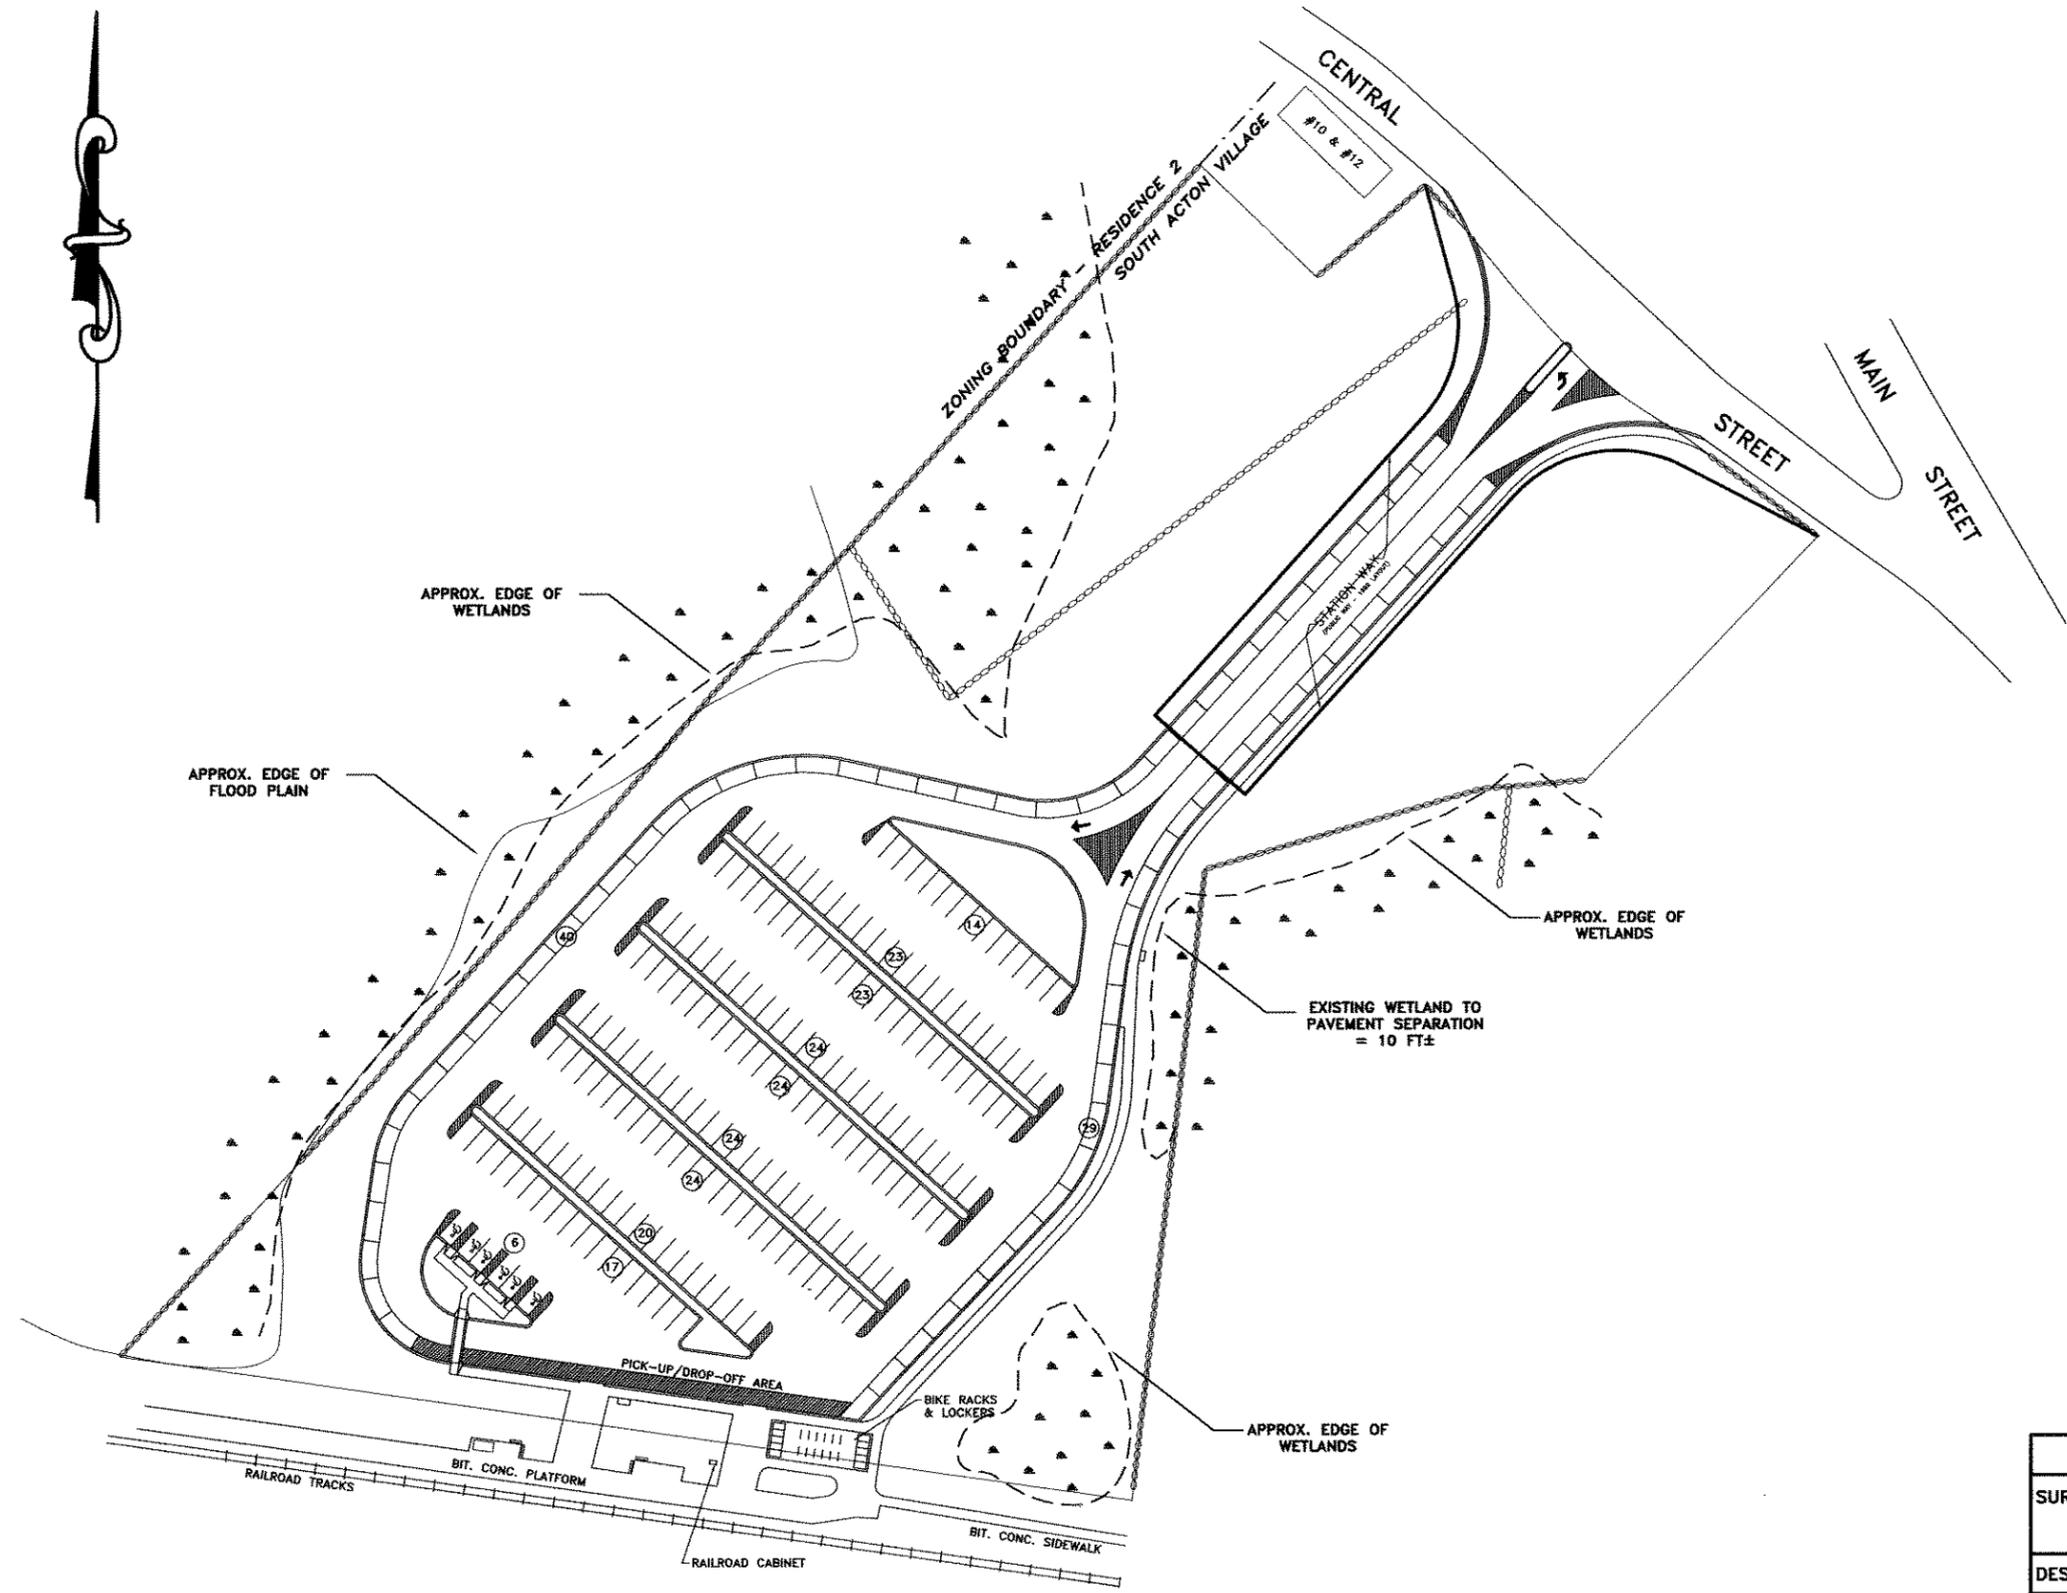

REVISED 11/24/04 STATION WAY R.O.W. ADDED	
SURVEY: D. ABBT D. RING C. YORK	TOWN OF ACTON ENGINEERING DEPT.
DESIGN: N/A	EXISTING PARKING LOT
DRAFTING: D. RING	SO. ACTON COMMUTER PARKING LOT
CHECKED: D. ABBT	SCALE: 1" = 40' DATE: 8/5/98