

RECORD OWNER

KT REALTY TRUST
BRIAN LI, TRUSTEE
NORTHBOROUGH, MA

REFERENCE


MIDDLESEX REGISTRY OF DEEDS SOUTH
DISTRICT
LAND REGISTRATION BOOK 1417 PAGE 84
LAND COURT PLAN 25398H

DATUM

N.A.V.D OF 1988.
CONVERSION FACTOR TO
N.G.V.D OF 1929: ADD 0.80'.

ZONING DISTRICT

TD (TECHNOLOGY DISTRICT)

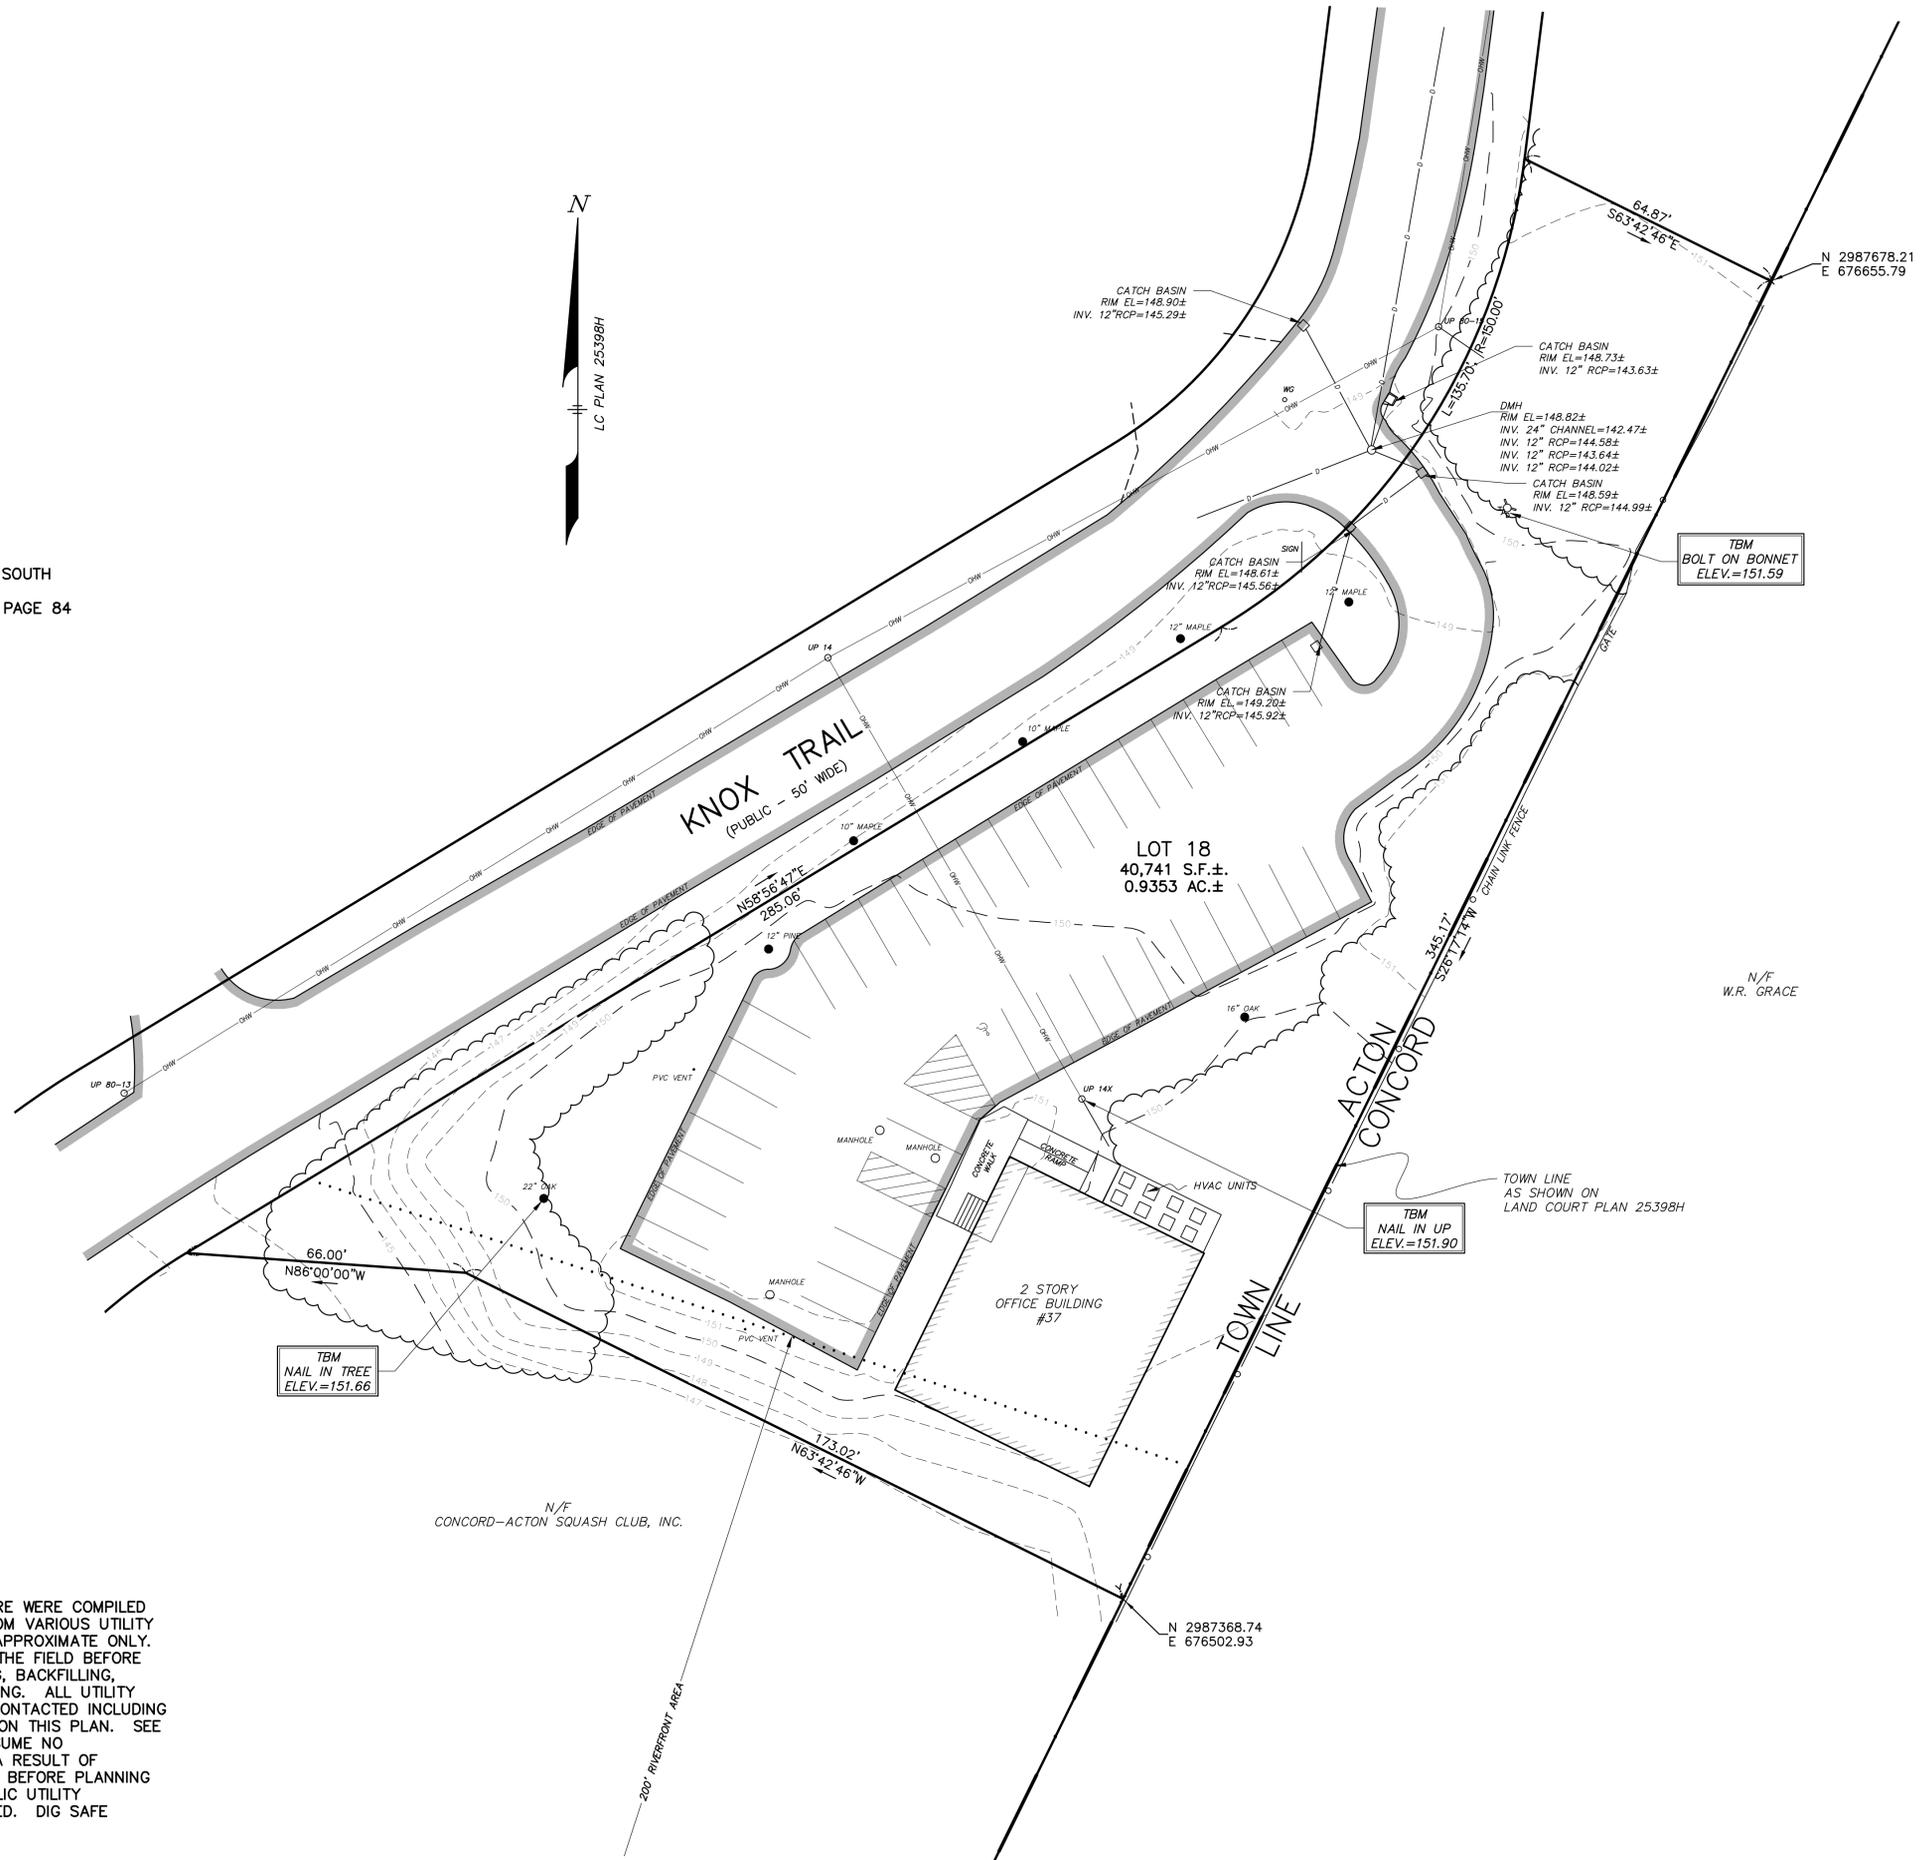

LEGEND:

- N/F NOW OR FORMERLY
- OVERHEAD WIRES
- TREE
- TREE LINE
- UTILITY POLE
- GAS GATE
- GAS SERVICE (BURIED)
- WATER GATE
- WATER SERVICE (BURIED)
- DRAIN MANHOLE
- SUB-SURFACE DRAIN LINE
- EXISTING CONTOUR
- EXISTING CONTOUR
- LIGHTPOLE
- WETLAND FLAG
- SPOT ELEVATION
- STONE WALL

UTILITY NOTE:

ALL UNDERGROUND UTILITIES SHOWN HERE WERE COMPILED ACCORDING TO AVAILABLE RECORD PLANS FROM VARIOUS UTILITY COMPANIES AND PUBLIC AGENCIES AND ARE APPROXIMATE ONLY. ACTUAL LOCATIONS MUST BE DETERMINED IN THE FIELD BEFORE DESIGNING, EXCAVATING, BLASTING, INSTALLING, BACKFILLING, GRADING, PAVEMENT RESTORATION OR REPAIRING. ALL UTILITY COMPANIES, PUBLIC AND PRIVATE, MUST BE CONTACTED INCLUDING THOSE IN CONTROL OF UTILITIES NOT SHOWN ON THIS PLAN. SEE CHAPTER 370, ACTS OF 1963 MASS. WE ASSUME NO RESPONSIBILITY FOR DAMAGES INCURRED AS A RESULT OF UTILITIES OMITTED OR INACCURATELY SHOWN. BEFORE PLANNING FUTURE CONNECTIONS THE APPROPRIATE PUBLIC UTILITY ENGINEERING DEPARTMENT MUST BE CONSULTED. DIG SAFE TELEPHONE No. 1-888-344-7233.

TOPOGRAPHIC
PLAN OF LAND
IN
ACTON, MASSACHUSETTS
(MIDDLESEX COUNTY)
FOR: CONCORD PUBLIC SCHOOLS
SCALE: 1"=20' JUNE 13, 2014

STAMSKI AND McNARY, INC.
1000 MAIN STREET ACTON, MASSACHUSETTS
ENGINEERING - PLANNING - SURVEYING

