

TREES


SYMBOL	QTY.	COMMON NAME	BOTANICAL NAME	PLANT NOTES
	3	DOUGLAS FIR	PSUEDOTSUGA MENZIESII	6'-8' HEIGHT
	3	WHITE SPRUCE	PICEA GLAUCA	6'-8' HEIGHT
	3	EASTERN HEMLOCK	TSUGA CANADENSIS	6'-8' HEIGHT
	2	SARGENT CHERRY	PRUNUS SARGENTII	2" CALIPER, WIDE FORM
	2	HARVEST GOLD CRAPAPPLE	MAH / MALUS HARVEST GOLD	2" CALIPER
	1	JAPANESE LARCH	LARIX KAEMPFERI	2" CALIPER
	1	WITCH HAZEL	MAMAMELIS VIRGIANANA	6'-8' HEIGHT

SHRUBS

SYMBOL	QTY.	COMMON NAME	BOTANICAL NAME	PLANT NOTES
	3	REGENT SERVICEBERRY	AMELANCHER ALNFOLIA 'REGENT'	4'-5' HEIGHT
	5	CHOKEBERRY	ARONIA	2'-2.5' HEIGHT
	3	HUMMINGBIRD SUMMERSWEET	CL / CLETHRA ALNFOLIA 'HUMMINGBIRD'	2'-2.5' HEIGHT
	20	VARIEGATED RED TWIG DOGWOOD	CO / CORNUS ALBA 'IVORY HALO'	2'-2.5' HEIGHT
	3	WINTERBERRY	ILEX VERTICILLATA	2'-2.5' HEIGHT
	6	AMERICAN ELDER	SAMBUCUS CANADENSIS	2'-2.5' HEIGHT
	3	SPICEBUSH	LINDERA BENZON	2'-2.5' HEIGHT
	3	ARBORVITAE	THUJA OCCIDENTALIS	4'-5' HEIGHT
	1	COMMON HAWTHORN	CRATAEGUS MONOGYNA	2'-2.5' HEIGHT
	5	AMERICAN CRANBERRYBUSH VIBURNUM	VIBURNUM TRILOBUM	2'-2.5' HEIGHT
	5	SHINING SUMAC	RHUS COPALLINA	2'-2.5' HEIGHT



NOTES

- WETLAND BOUNDARY SHOWN DELINEATED BY CARON ENVIRONMENTAL CONSULTING, INC. IN FEBRUARY OF 2013.
- SYMBOLS MARKED S- ARE TREE STUMPS OF RECENTLY CUT TREES, NUMBER INDICATES APPROXIMATE DIAMETER AT BASE OF CUT.
- PROPOSE TO REMOVE DOWNED TREES IN BUFFER ZONE, INSTALL SILT FENCE AS SHOWN AND CONTINUE WITH TREE AND STUMP REMOVAL ON UPGRADE SIDE OF SILT FENCE AND OUTSIDE THE 100'-FT BUFFER ZONE.
- PROPOSED WORK WITHIN THE BUFFER ZONE IS REMOVAL OF TREES ALREADY DOWNED, REMOVAL OF STUMPS FROM THE 50'-FT BUFFER ZONE TO THE 100'-FT BUFFER ZONE AND RESTORING CLEARED AREAS IN ACCORDANCE WITH THE PLANTING PLAN ABOVE.
- ALL DECIDUOUS TREES PLANTED SHALL BE SURROUNDED BY A SUITABLE TREE GUARD 40" OR GREATER IN HEIGHT TO PROTECT AGAINST DEER DAMAGE.

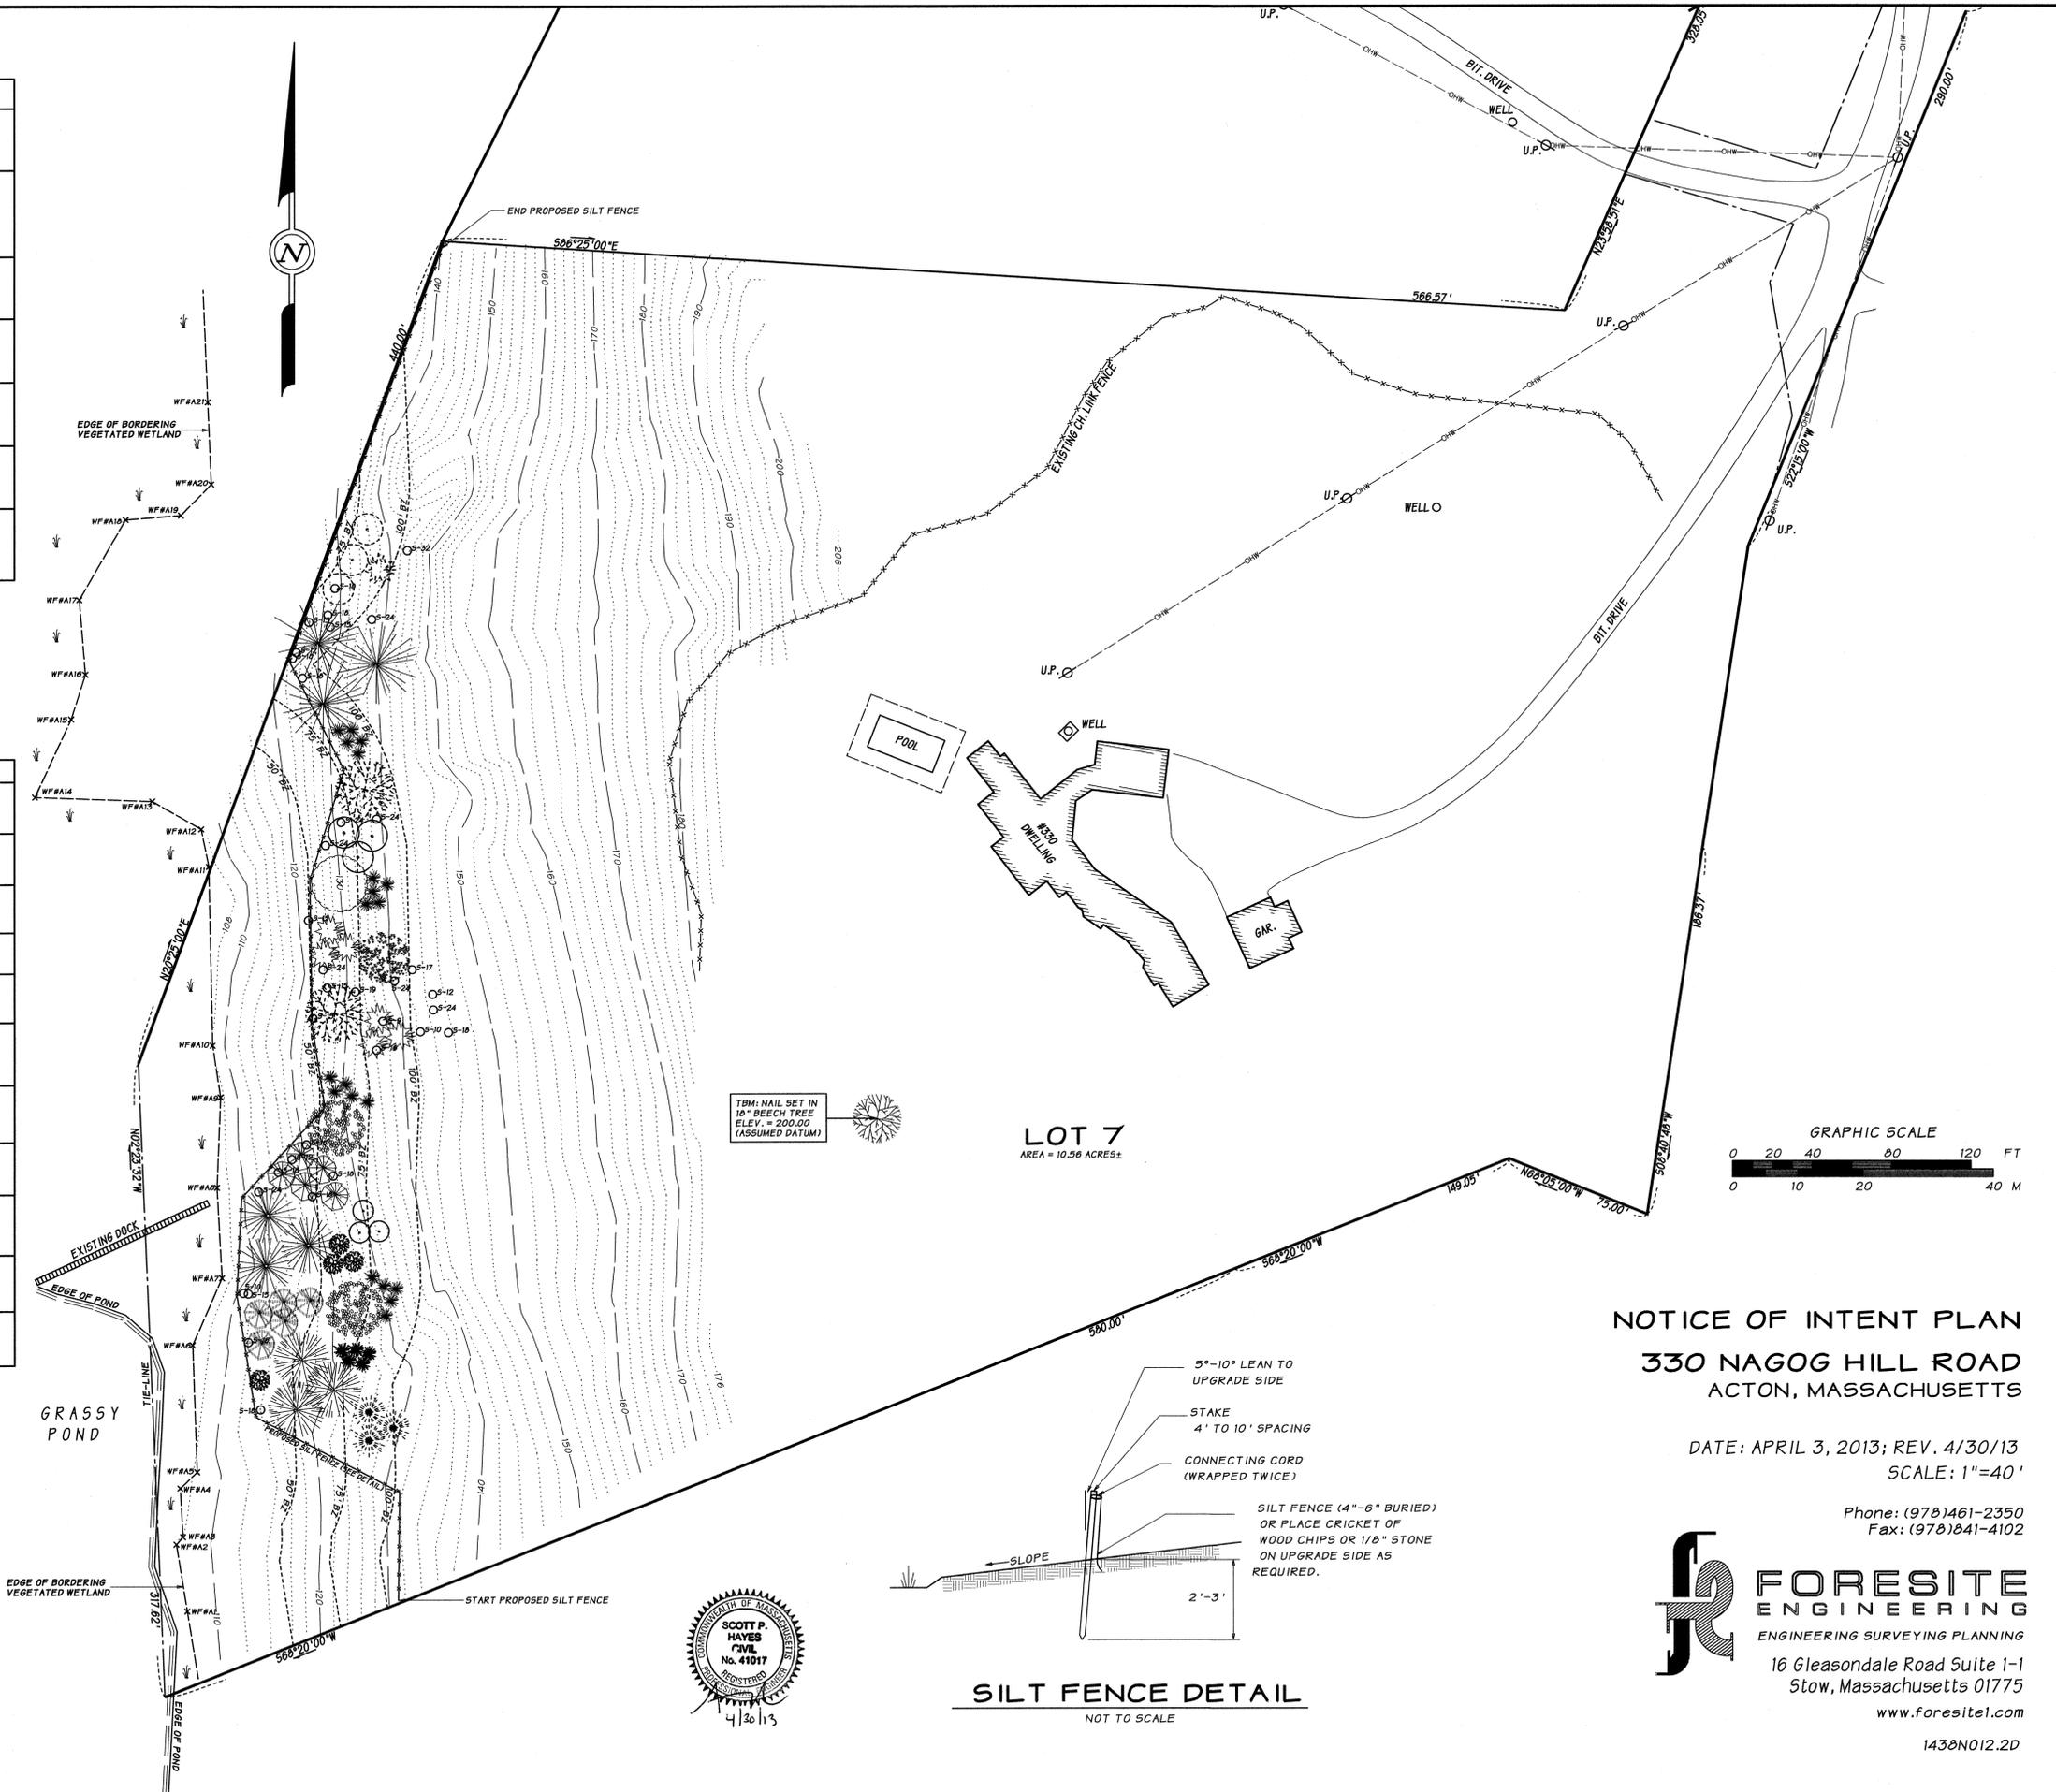

TBM: NAIL SET IN 18" BEECH TREE ELEV. = 200.00 (ASSUMED DATUM)

LOT 7
AREA = 10.56 ACRES

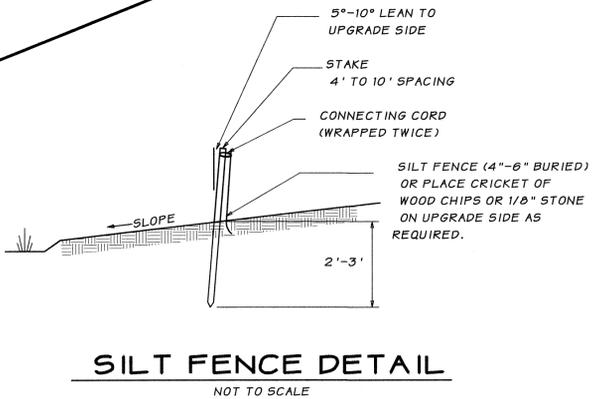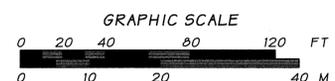

NOTICE OF INTENT PLAN
330 NAGOG HILL ROAD
ACTON, MASSACHUSETTS

DATE: APRIL 3, 2013; REV. 4/30/13
SCALE: 1"=40'

Phone: (978)461-2350
Fax: (978)841-4102



16 Gleasondale Road Suite 1-1
Stow, Massachusetts 01775
www.foresite1.com