

UTILITY NOTE:

ALL UNDERGROUND UTILITIES SHOWN HERE WERE COMPILED ACCORDING TO AVAILABLE RECORD PLANS FROM VARIOUS UTILITY COMPANIES AND PUBLIC AGENCIES AND ARE APPROXIMATE ONLY. ACTUAL LOCATIONS MUST BE DETERMINED IN THE FIELD BEFORE DESIGNING, EXCAVATING, BLASTING, INSTALLING, BACKFILLING, GRADING, PAVEMENT RESTORATION OR REPAIRING. ALL UTILITY COMPANIES, PUBLIC AND PRIVATE, MUST BE CONTACTED INCLUDING THOSE IN CONTROL OF UTILITIES NOT SHOWN ON THIS PLAN. SEE CHAPTER 370, ACTS OF 1963 MASS. WE ASSUME NO RESPONSIBILITY FOR DAMAGES INCURRED AS A RESULT OF UTILITIES OMITTED OR INACCURATELY SHOWN. BEFORE PLANNING FUTURE CONNECTIONS THE APPROPRIATE PUBLIC UTILITY ENGINEERING DEPARTMENT MUST BE CONSULTED. DIG SAFE TELEPHONE No. 1-888-344-7233.

REFERENCE


MIDDLESEX REGISTRY OF DEEDS
SOUTH DISTRICT
DEED BOOK 23088 PAGE 470
PLAN No. 63 OF 1944
PLAN No. 1793 OF 1948

RECORD OWNER

MONIQUE MOONEY, TRUSTEE
GATEHOUSE REALTY TRUST
150 POWDER MILL ROAD
MAYNARD, MA

LEGEND:

- N/F OVERHEAD WIRES
- TREE
- TREE LINE
- DMH DRAIN MANHOLE
- EXISTING CONTOUR
- WETLAND FLAG
- STONE WALL
- EDGE OF BANK
- EDGE OF RIVER

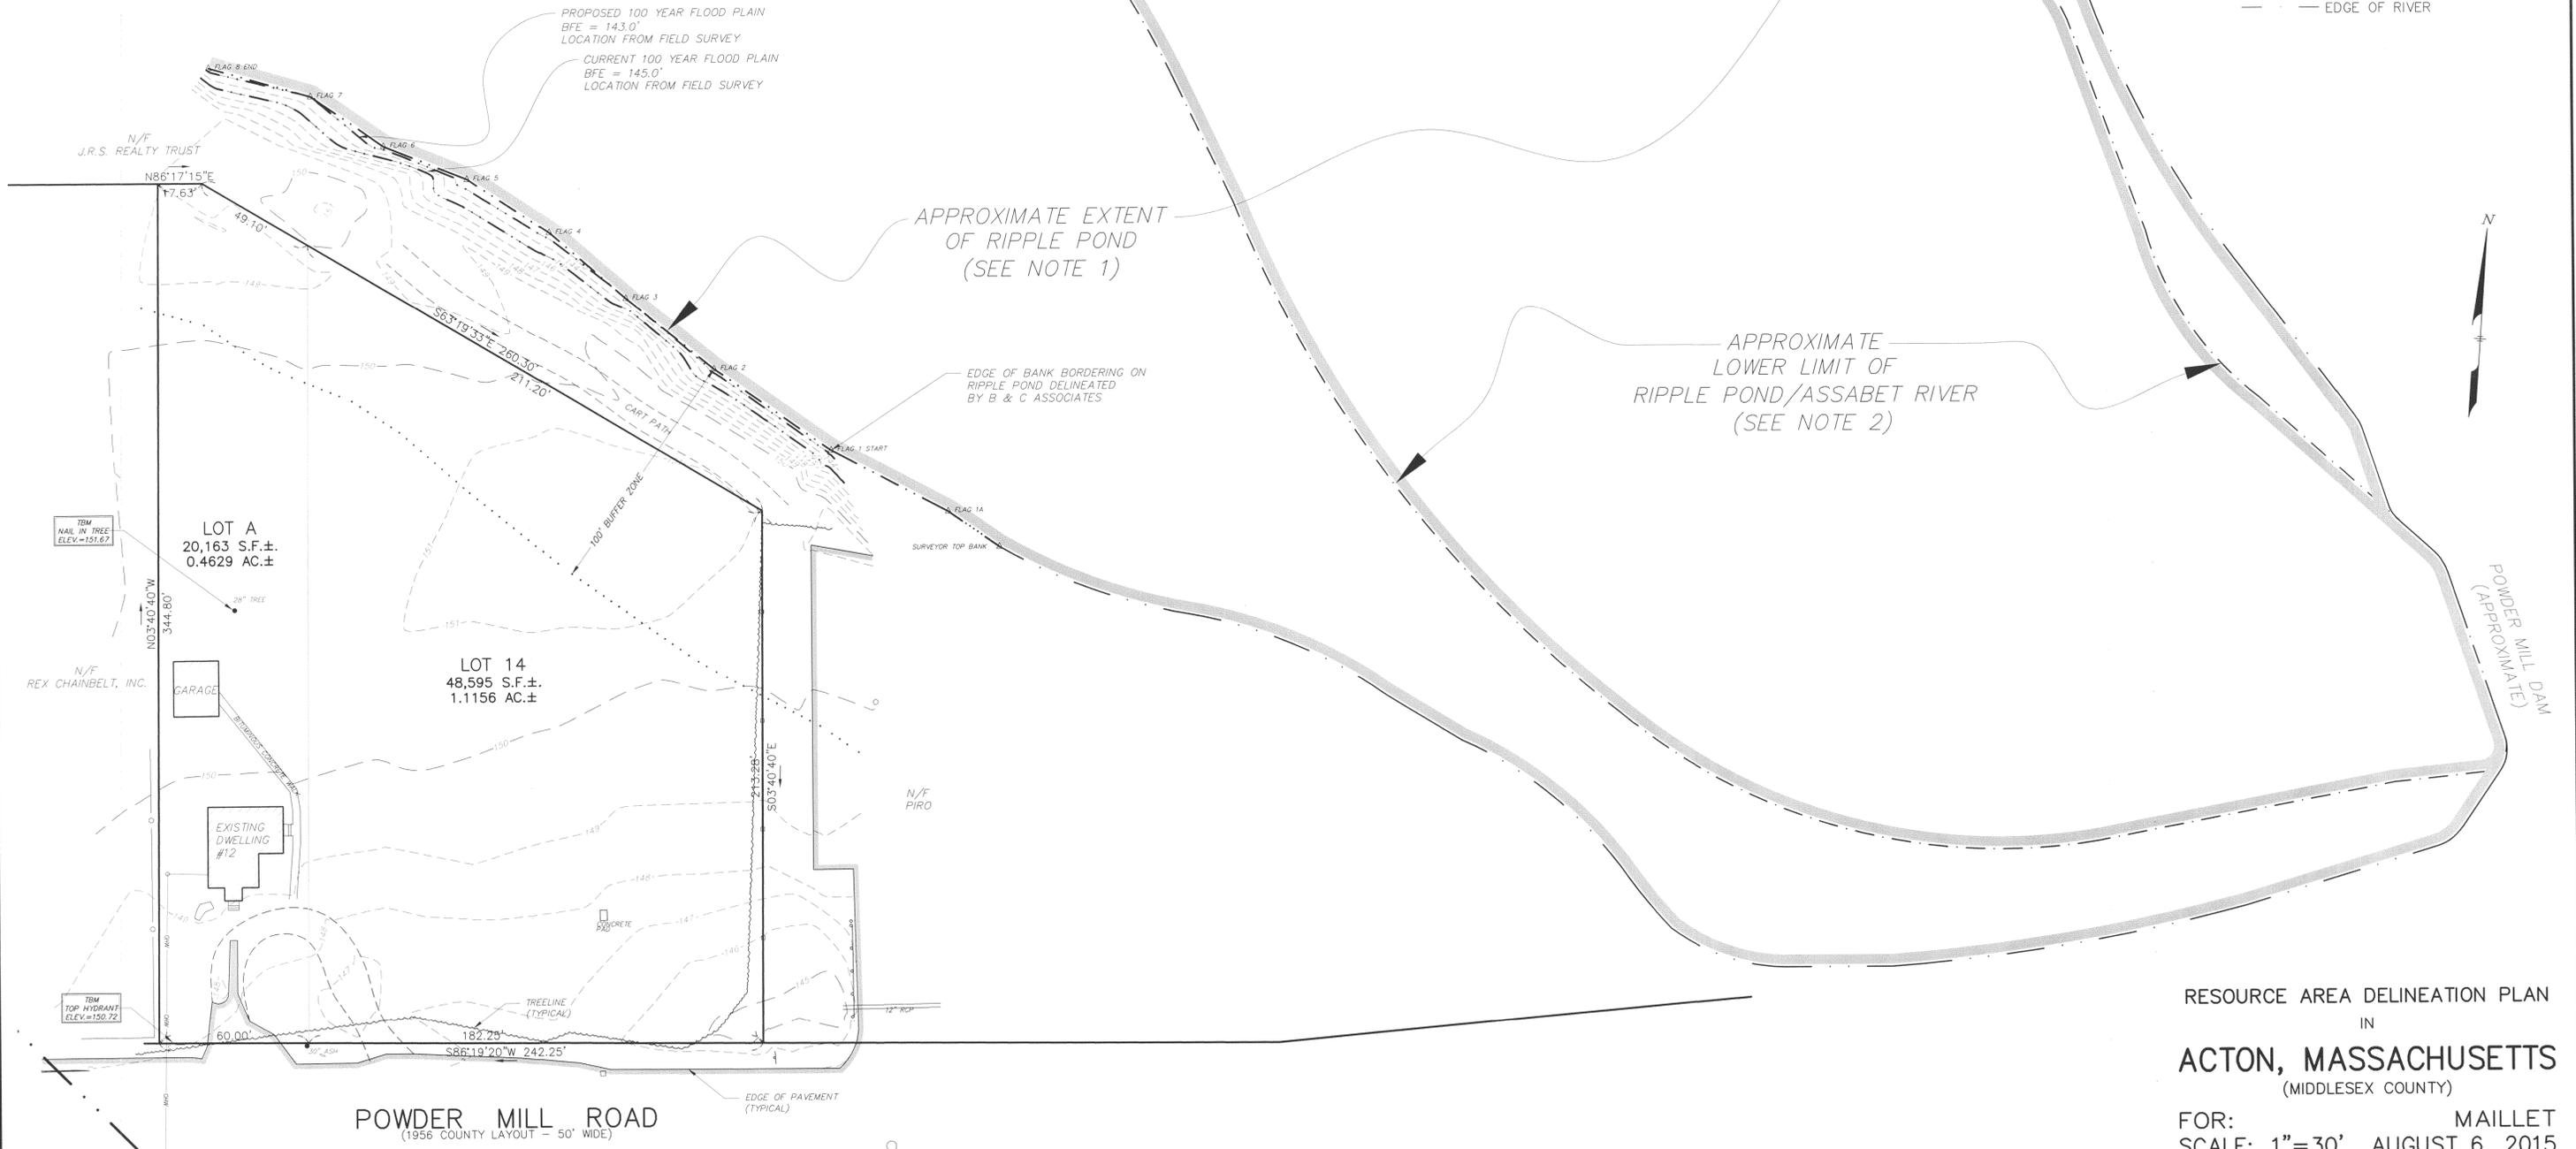

APPROXIMATE EXTENT OF RIPPLE POND (SEE NOTE 1)

APPROXIMATE LOWER LIMIT OF RIPPLE POND/ASSABET RIVER (SEE NOTE 2)

NOTES:

1. RIPPLE POND IS MAN-MADE BY IMPOUNDMENT. THE IMPOUNDMENT IS THE POWDER MILL DAM WHICH HAS A CONTROL STRUCTURE WHICH CONTROLS THE WATER LEVEL OF THE POND. EXTENT OF RIPPLE POND SHOWN ON PLAN IS FROM AERIAL PHOTO DATED 9/27/14, OBTAINED FROM GOOGLE EARTH.
2. LOWER LIMIT OF RIPPLE POND AND/OR MEAN ANNUAL HIGH WATER LINE OF THE ASSABET RIVER SHOWN ON PLAN IS FROM AERIAL PHOTO DATED 12/30/15, OBTAINED FROM GOOGLE EARTH. ALSO SEE FIGURE 9 (PAGE 61), PHOTOGRAPH TAKEN IN 2007, OBTAINED FROM US ARMY CORPS OF ENGINEERS.

RESOURCE AREA DELINEATION PLAN
IN
ACTON, MASSACHUSETTS
(MIDDLESEX COUNTY)

FOR: MAILLET
SCALE: 1"=30' AUGUST 6, 2015

STAMSKI AND MCNARY, INC.
1000 MAIN STREET ACTON, MASSACHUSETTS
ENGINEERING - PLANNING - SURVEYING



(4886 ANRAD.dwg) 12 Powder Mill Road SM-4886



ACTON
MAYNARD